

ARCHITECTURAL DRAWINGS
FOR
IBA MAIN CAMPUS
CLASS ROOMS & SEMINAR ROOMS
WORKING DRAWINGS

25 - SEPTEMBER - 2025

General Notes:

- All dimensions are in feet and inches, unless mentioned otherwise please do not scale the drawings, and use the specified dimensions.
- Dimensions are for guidance purpose only and may have slight variations.
- Contractors are requested to verify measurements on site at actual
- Any material or items depicted in 3d renders are subject to market availability.

ARCHITECTURAL LIST OF DRAWING		
S.NO	TITLE	SHEET NO
1	Cover Sheet	
2	General Notes	
3	Title Sheet	
ADAMJEE CLASS ROOM		
4	Furniture Working Layout Plan	AR-200
5	Flooring Plan	AR-201
6	Reflected Ceiling Plan	AR-202
7	View Finding Plan	AR-203
8	3D View - 01	AR-204
9	3D View - 02	AR-205
10	3D View - 03	AR-206
11	ISOLATION-01	AR-207
12	ISOLATION-02	AR-208
13	ISOLATION-03	AR-209
14	ISOLATION-04	AR-210
15	ISOLATION-05	AR-211
ADAMJEE SEMINAR ROOM		
16	Furniture Working Layout Plan	AR-300
17	Flooring Plan	AR-301
18	Reflected Ceiling Plan	AR-302
19	View Finding Plan	AR-303
20	3D View - 01	AR-304
21	3D View - 02	AR-305
22	3D View - 03	AR-306
23	ISOLATION-01	AR-307
24	ISOLATION-02	AR-308
25	ISOLATION-03	AR-309
26	ISOLATION-04	AR-310
27	ISOLATION-05	AR-311
28	ISOLATION-06	AR-312
29	ISOLATION-07	AR-313


AMAN CLASS ROOM		
30	Furniture Working Layout Plan	AR-400
31	Flooring Plan	AR-401
32	Reflected Ceiling Plan	AR-402
33	View Finding Plan	AR-403
34	3D View - 01	AR-404
35	3D View - 02	AR-405
36	3D View - 03	AR-406
37	ISOLATION-01	AR-407
38	ISOLATION-02	AR-408
39	ISOLATION-03	AR-409
40	ISOLATION-04	AR-410
41	ISOLATION-05	AR-411
AMAN SEMINAR ROOM		
42	Furniture Working Layout Plan	AR-500
43	Flooring Plan	AR-501
44	Reflected Ceiling Plan	AR-502
45	View Finding Plan	AR-503
46	3D View - 01	AR-504
47	3D View - 02	AR-505
48	3D View - 03	AR-506
49	3D View - 04	AR-507
50	ISOLATION-01	AR-508
51	ISOLATION-02	AR-509
52	ISOLATION-03	AR-510
53	ISOLATION-04	AR-511
54	ISOLATION-05	AR-512
55	ISOLATION-06	AR-513

TABBA CLASS ROOM

56	Furniture Working Layout Plan	AR-600
57	Flooring Plan	AR-601
58	Reflected Ceiling Plan	AR-602
59	View Finding Plan	AR-603
60	3D View - 01	AR-604
61	3D View - 02	AR-605
62	3D View - 03	AR-606
63	ISOLATION-01	AR-607
64	ISOLATION-02	AR-608
65	ISOLATION-03	AR-609
66	ISOLATION-04	AR-610
67	ISOLATION-05	AR-611

TABBA SEMINAR ROOM

68	Furniture Working Layout Plan	AR-700
69	Flooring Plan	AR-701
70	Reflected Ceiling Plan	AR-702
71	View Finding Plan	AR-703
72	3D View - 01	AR-704
73	3D View - 02	AR-705
74	3D View - 03	AR-706
75	3D View - 04	AR-707
76	ISOLATION-01	AR-708
77	ISOLATION-02	AR-709
78	ISOLATION-03	AR-710
79	ISOLATION-04	AR-711
80	ISOLATION-05	AR-712
81	ISOLATION-06	AR-713
82	ISOLATION-07	AR-714

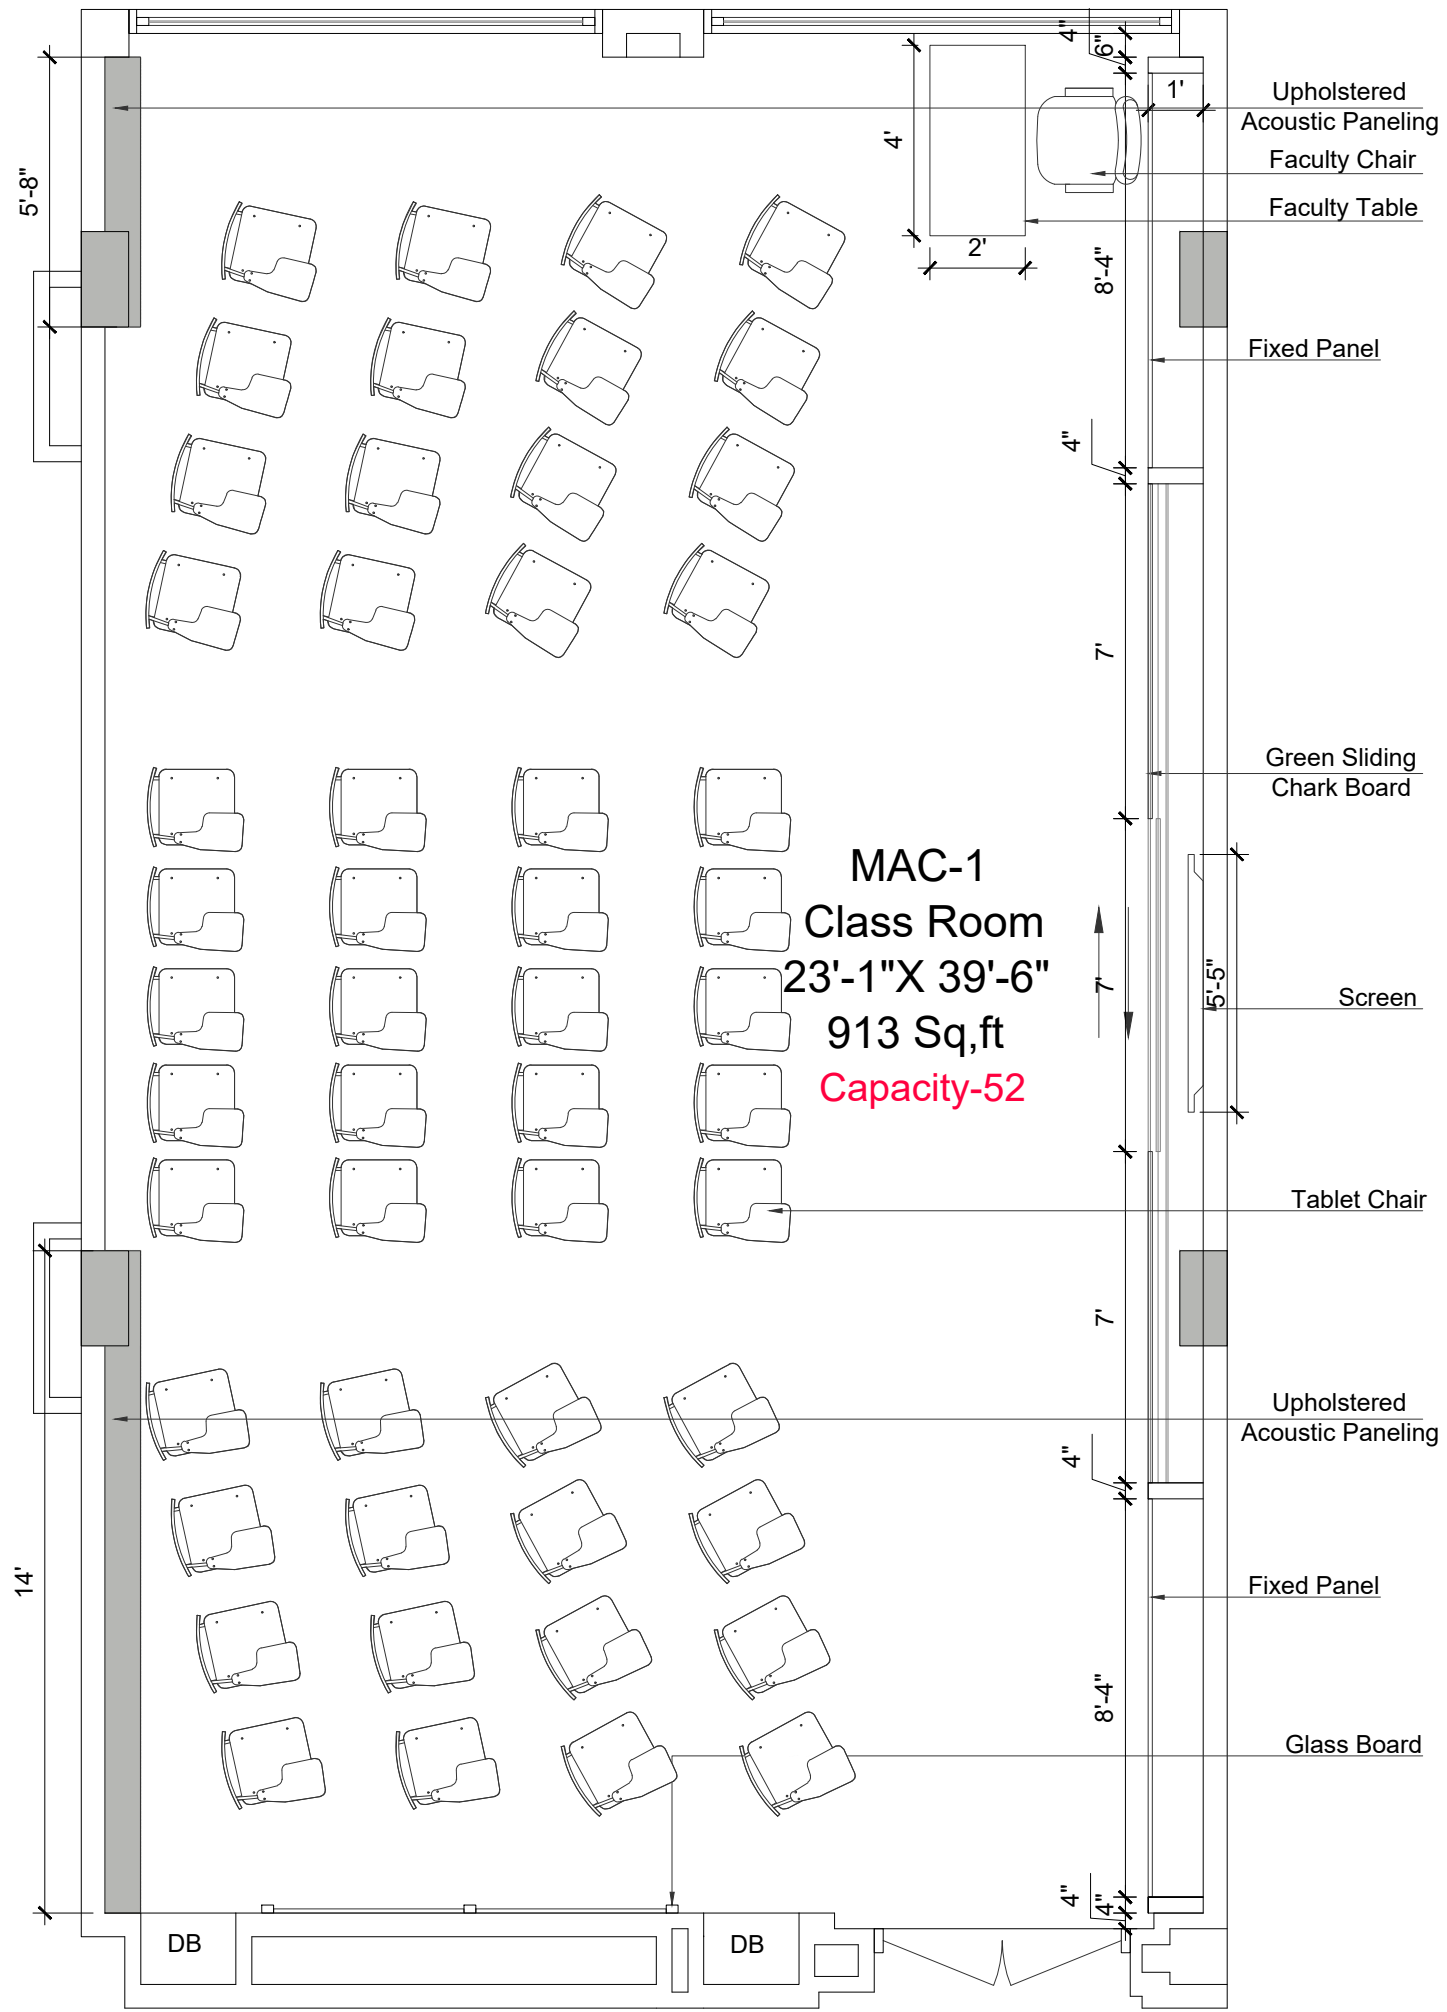

MAC-1
Class Room
23'-1"X 39'-6"
913 Sq,ft
Capacity-52

CLIENT:



IBA KARACHI - INSTITUTE OF BUSINESS ADMINISTRATION

ISSUE:

ISSUE FOR CONSTRUCTION

Drawing Title

ADAMJEE BLOCK
 CLASSROOM (MAC-1)
 FURNITURE WORKING PLN

Drawn By:- SH

Checked By:- SAMEEN

Scale:- N.T.S


Date:-

Project No:- 2025-126


Sheet Size:- A3

Drawing No:-

AR-200

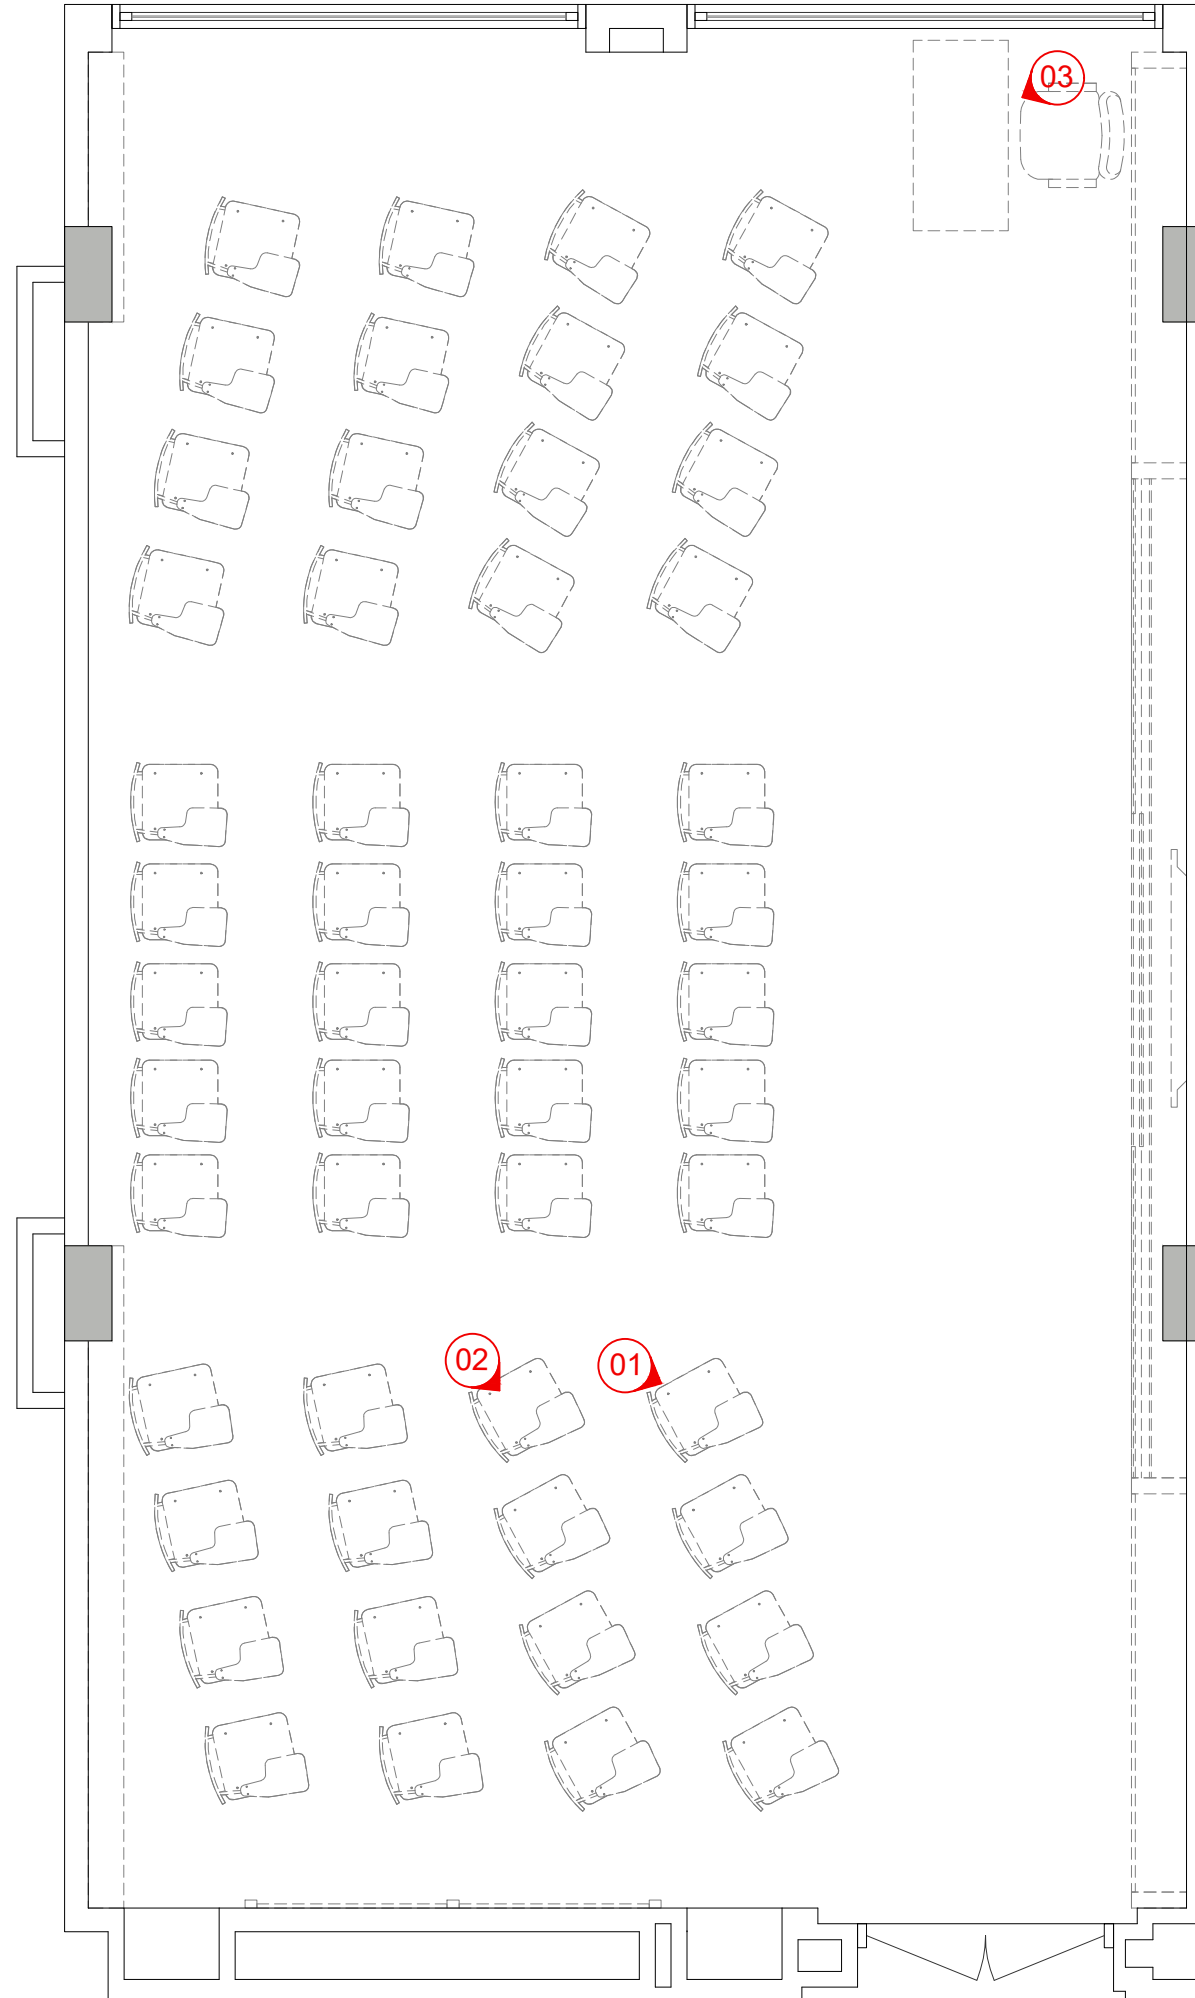

CLIENT:

 

IBA KARACHI - INSTITUTE OF BUSINESS ADMINISTRATION

ISSUE:

ISSUE FOR CONSTRUCTION

Drawing Title

ADAMJEE BLOCK
CLASSROOM (MAC-1)
VIEW FINDING PLAN

Drawn By:- SH

Checked By:- SAMEEN

Scale:- N.T.S

Date:-

Project No:- 2025-126


Sheet Size:- A3

Drawing No:-

AR-203



CLIENT:

 

IBA KARACHI - INSTITUTE OF BUSINESS ADMINISTRATION

ISSUE:

ISSUE FOR CONSTRUCTION

Drawing Title

ADAMJEE BLOCK
CLASSROOM (MAC-1)
3D VIEW - 01

Drawn By:-

Checked By:- SH

Scale:- SAMEEN

Date:- N.T.S

Project No:- 2025-126


Sheet Size:- A3

Drawing No:-

AR-204



CLIENT:

 

IBA KARACHI - INSTITUTE OF BUSINESS ADMINISTRATION

ISSUE:

ISSUE FOR CONSTRUCTION

Drawing Title

ADAMJEE BLOCK
CLASSROOM (MAC-1)
3D VIEW - 02

Drawn By:-

Checked By:- SH

Scale:- SAMEEN

Date:- N.T.S

Project No:- 2025-126


Sheet Size:- A3

Drawing No:-

AR-205



CLIENT:

 

IBA KARACHI - INSTITUTE OF BUSINESS ADMINISTRATION

ISSUE:

ISSUE FOR CONSTRUCTION

Drawing Title

ADAMJEE BLOCK
CLASSROOM (MAC-1)
3D VIEW - 03

Drawn By:-

Checked By:- SH

Scale:- SAMEEN


Date:- N.T.S

Project No:- 2025-126


Sheet Size:- A3

Drawing No:-


AR-206

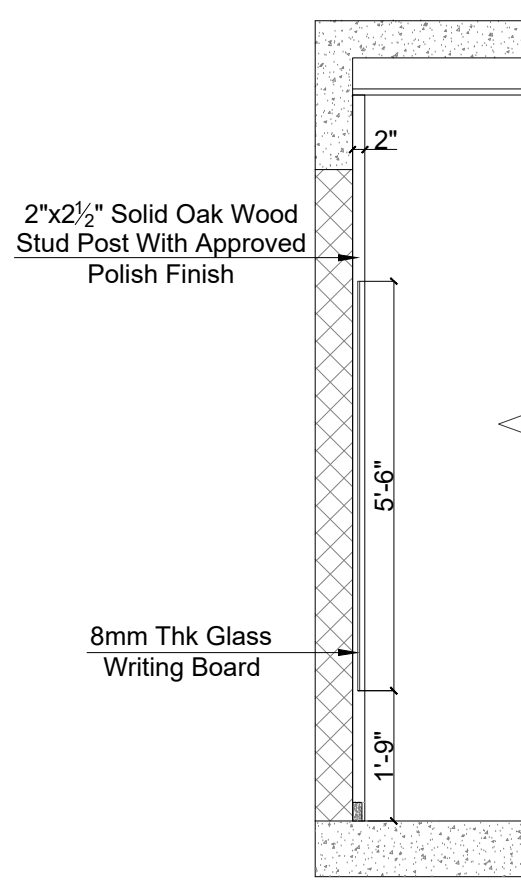


1 DETAIL-02
Scale: N.T.S

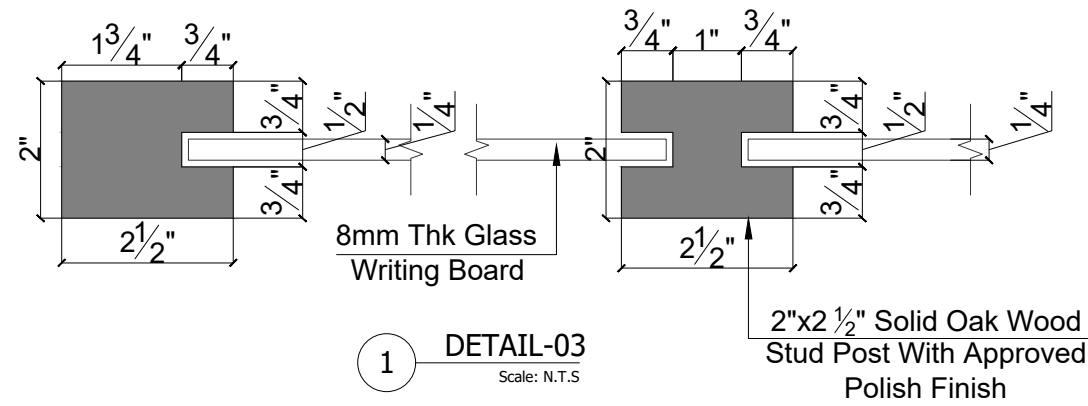


1 DETAIL-03
Scale: N.T.S

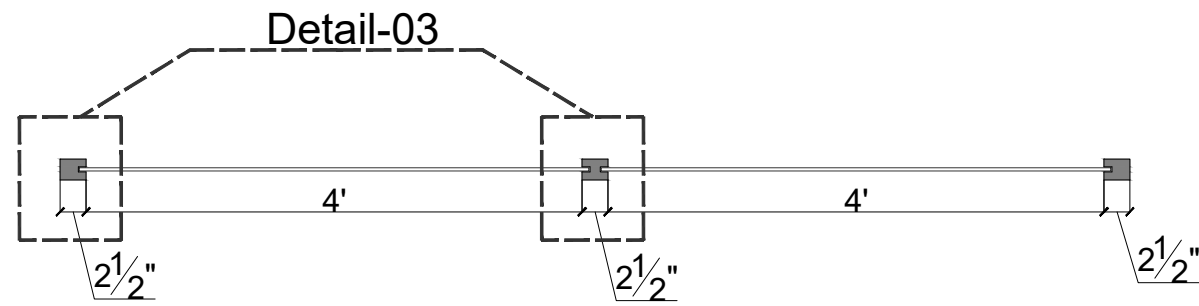


1 PART PLAN
Scale: N.T.S

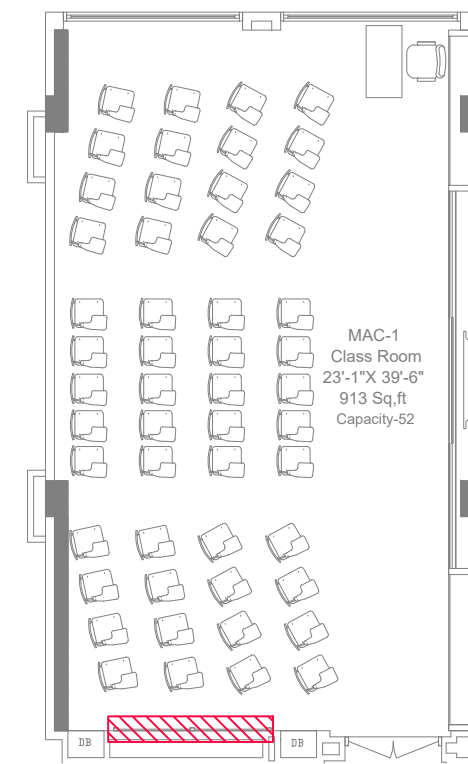

1 KEY PLAN
Scale: N.T.S

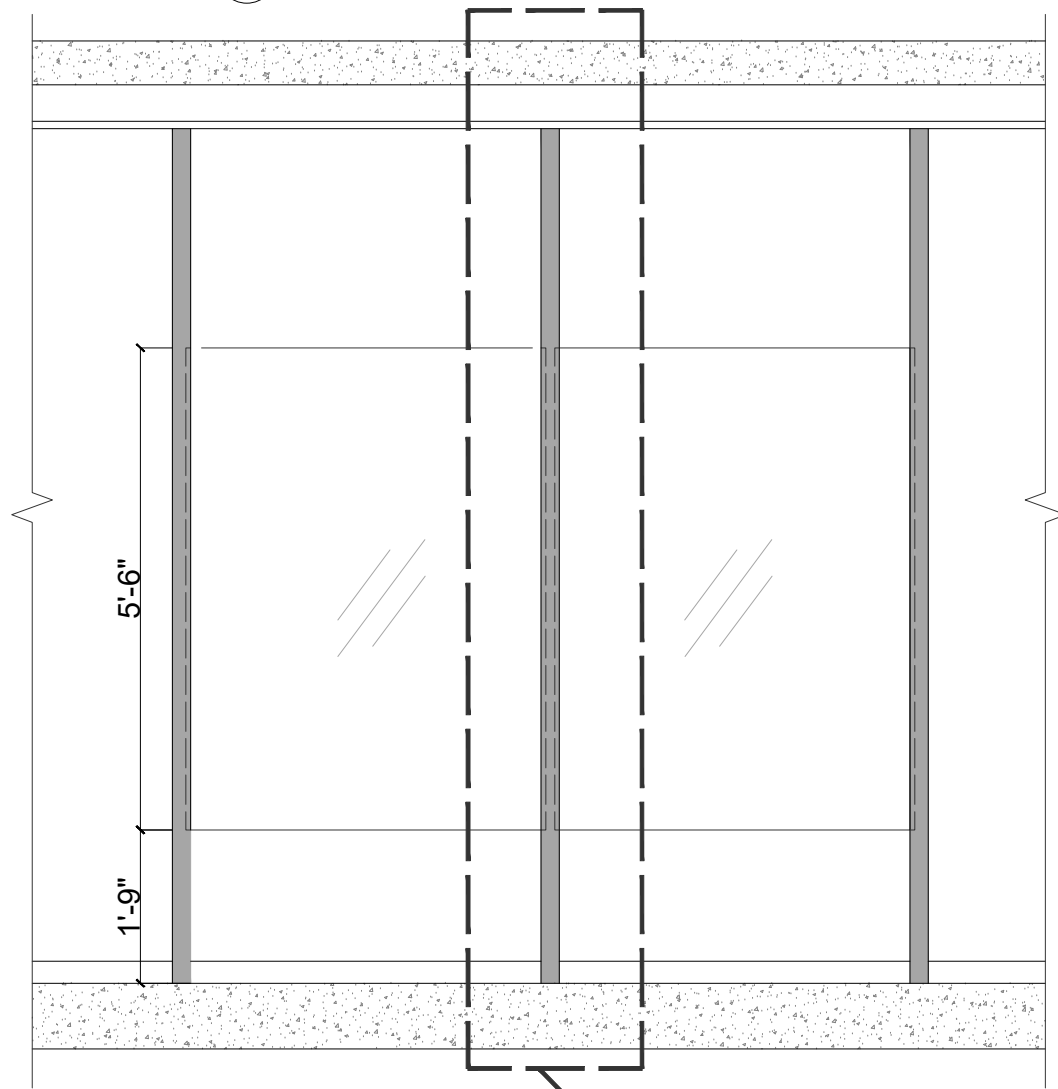

1 DETAIL-01
Scale: N.T.S

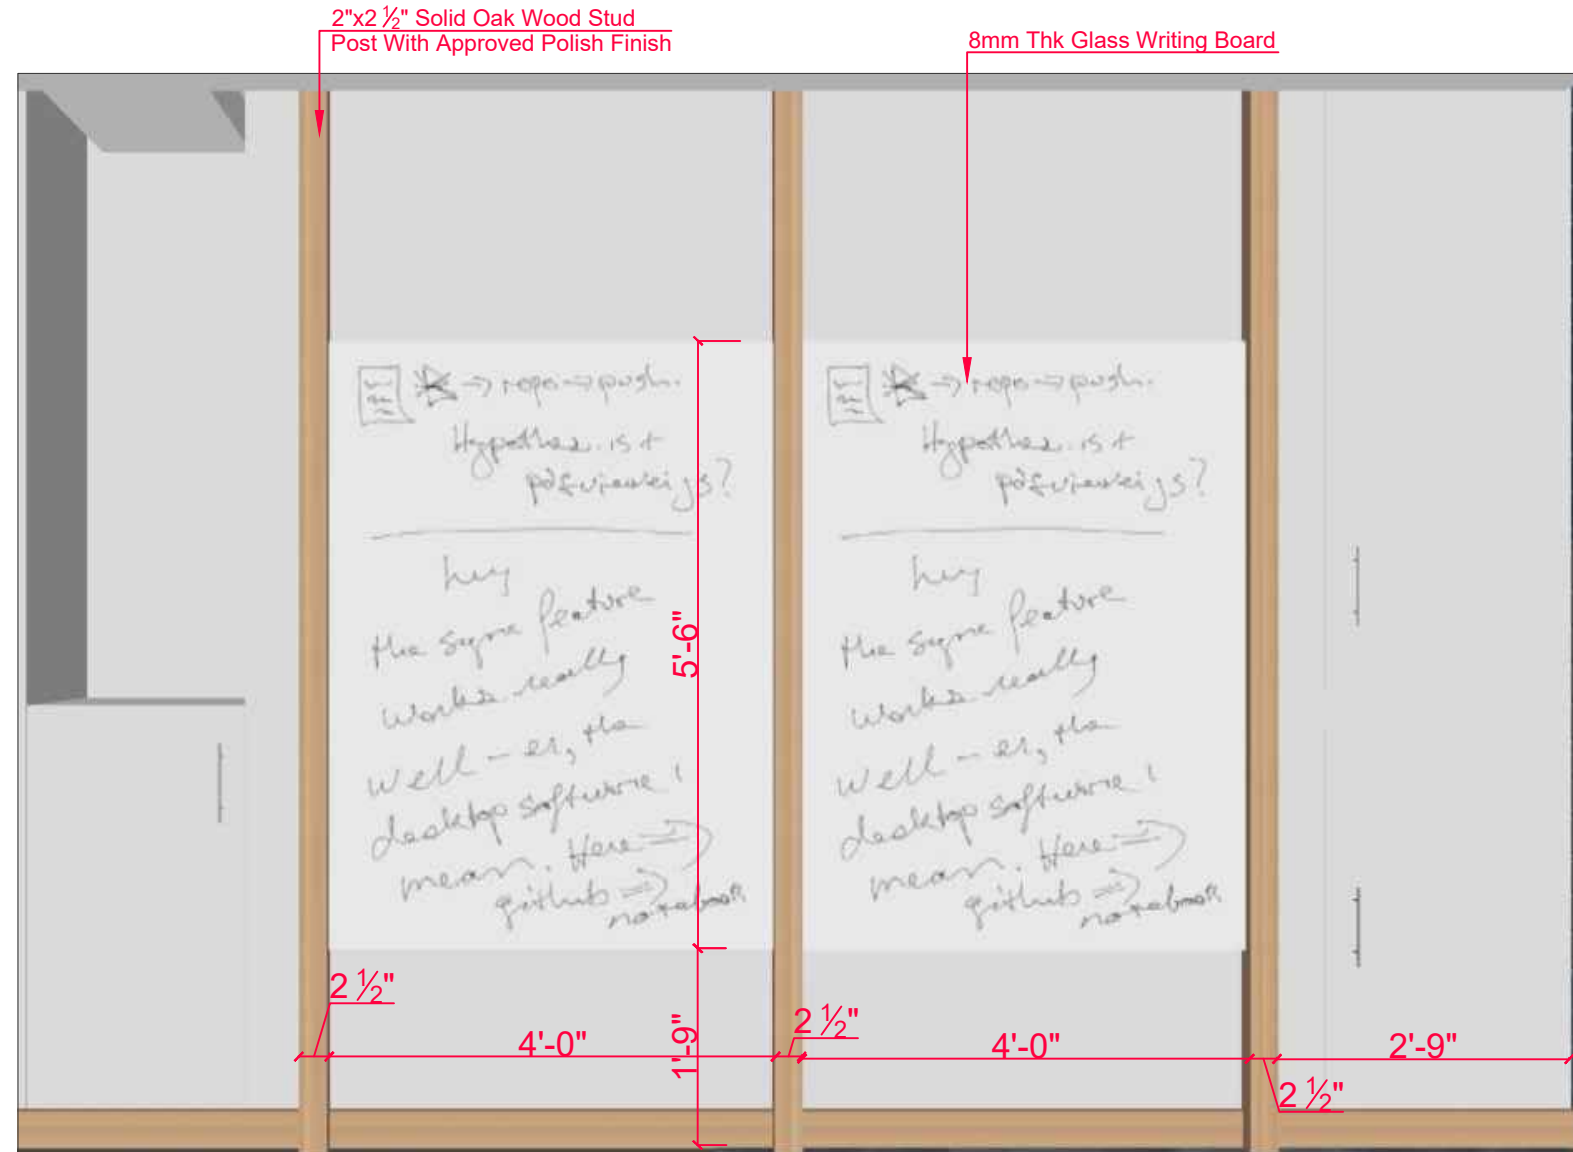

1 ISOLATION-03
Scale: N.T.S


CLIENT:
 Institute of Business Administration Karachi
 IBA KARACHI - INSTITUTE OF BUSINESS ADMINISTRATION

ISSUE:
 ISSUE FOR CONSTRUCTION

ARCHITECTS:

Drawing Title
 ADAMJEE BLOCK
 CLASSROOM
 ISOLATION-03

Drawn By:- SH
 Checked By:- SAMEEN
 Scale:- N.T.S
 Date:- 13-09-2025
 Project No:- 2025-225
 Sheet Size:- A3
 Drawing No:-
AR-209

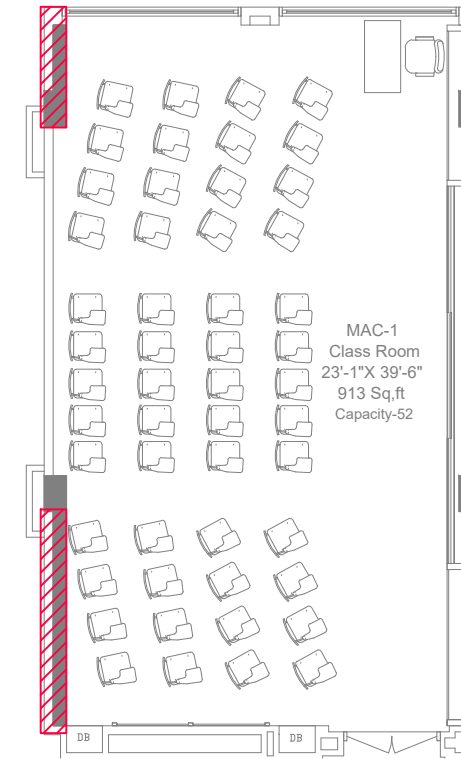

1 KEY PLAN
Scale: N.T.S

CLIENT:



IBA KARACHI - INSTITUTE OF BUSINESS ADMINISTRATION

ISSUE:

ISSUE FOR CONSTRUCTION

Drawing Title

ADAMJEE BLOCK
CLASSROOM
ISOLATION-04

Drawn By:- SH

Checked By:- SAMEEN

Scale:- N.T.S


Date:- 13-09-2025


Project No:- 2025-225

Sheet Size:- A3

Drawing No:-

AR-210

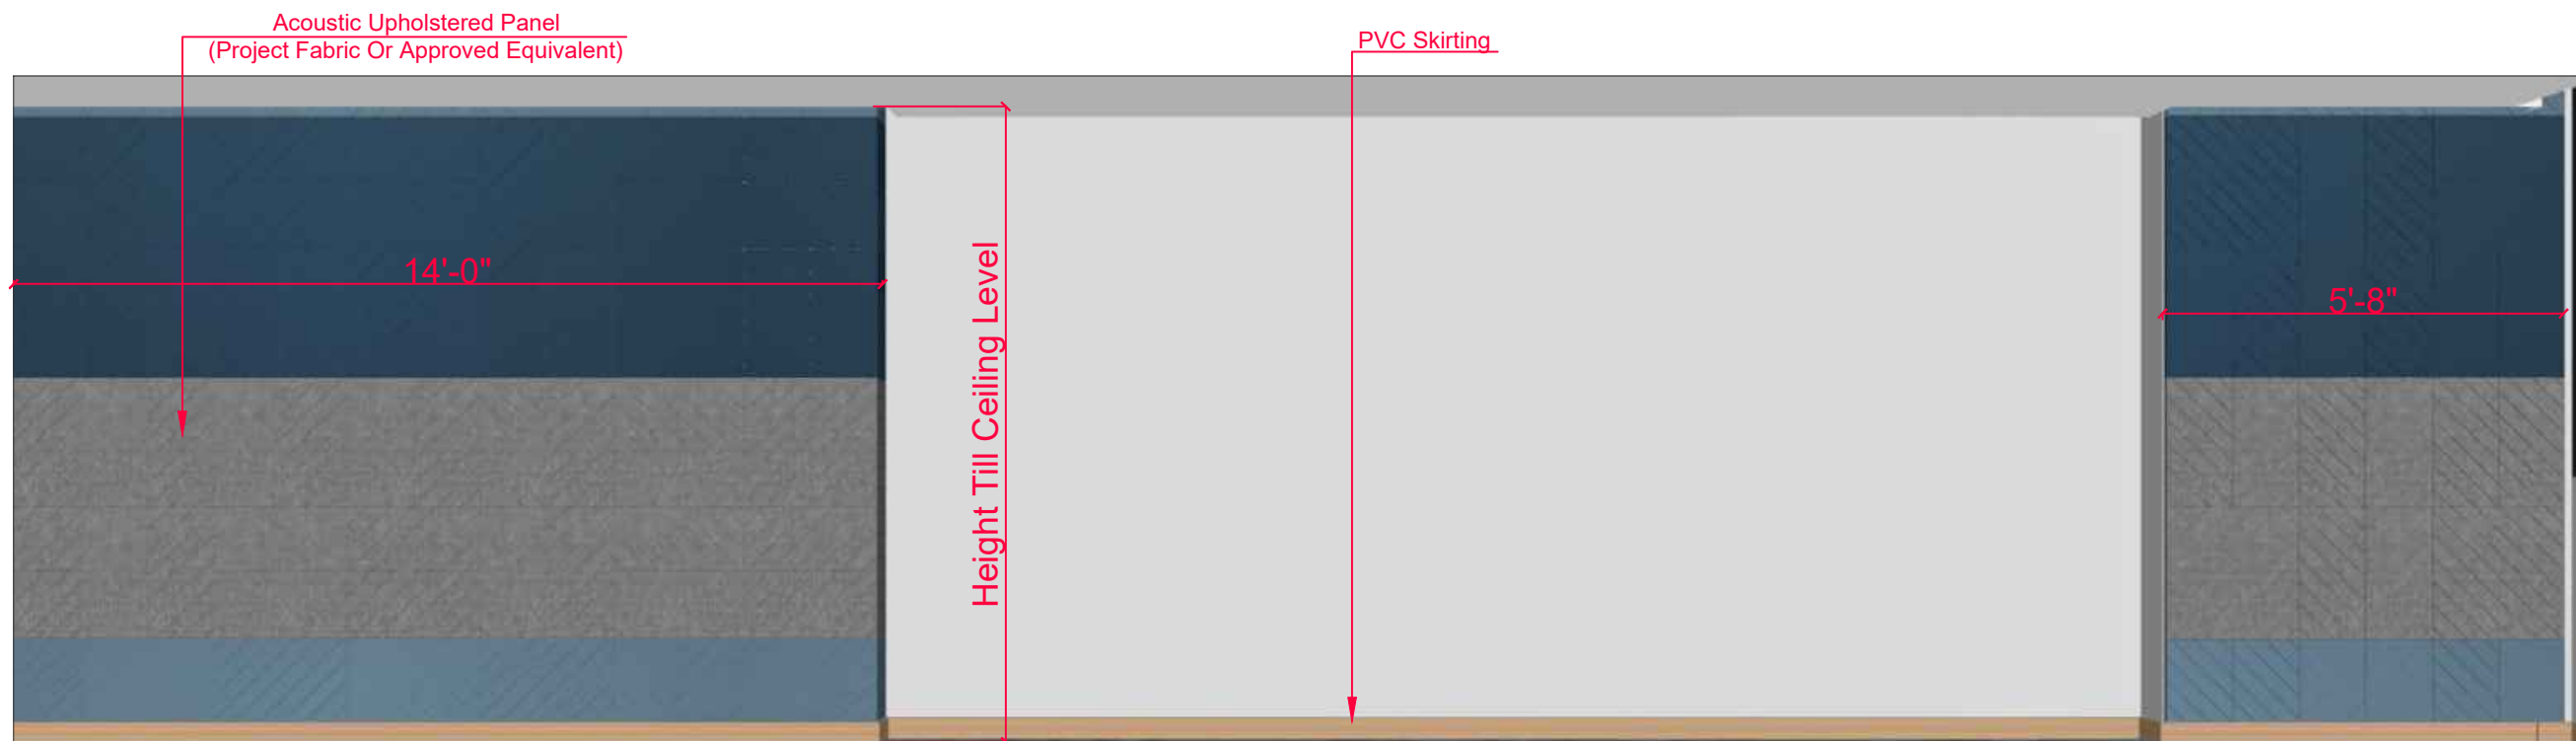

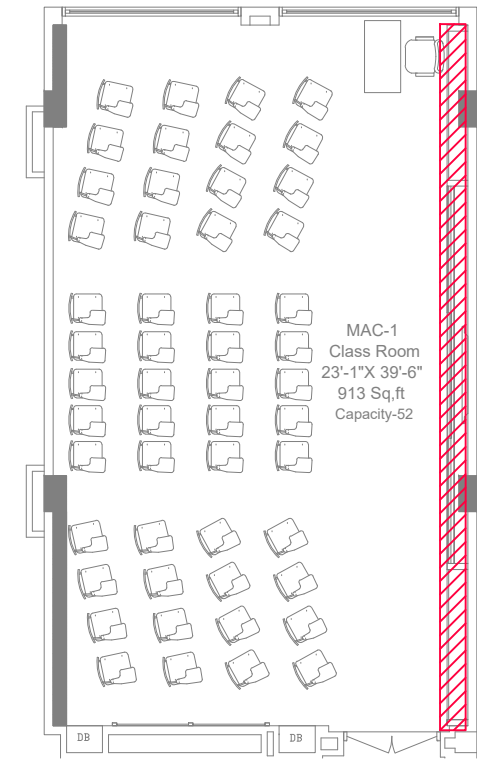

1 KEY PLAN
Scale: N.T.S

CLIENT:



IBA KARACHI - INSTITUTE OF BUSINESS ADMINISTRATION

ISSUE:

ISSUE FOR CONSTRUCTION

Drawing Title

ADAMJEE BLOCK
CLASSROOM
ISOLATION-05

Drawn By:-

SH

Checked By:-

SAMEEN

Scale:-

N.T.S

Date:-

13-09-2025

Project No:-


2025-225


Sheet Size:-

A3


Drawing No:-

AR-211

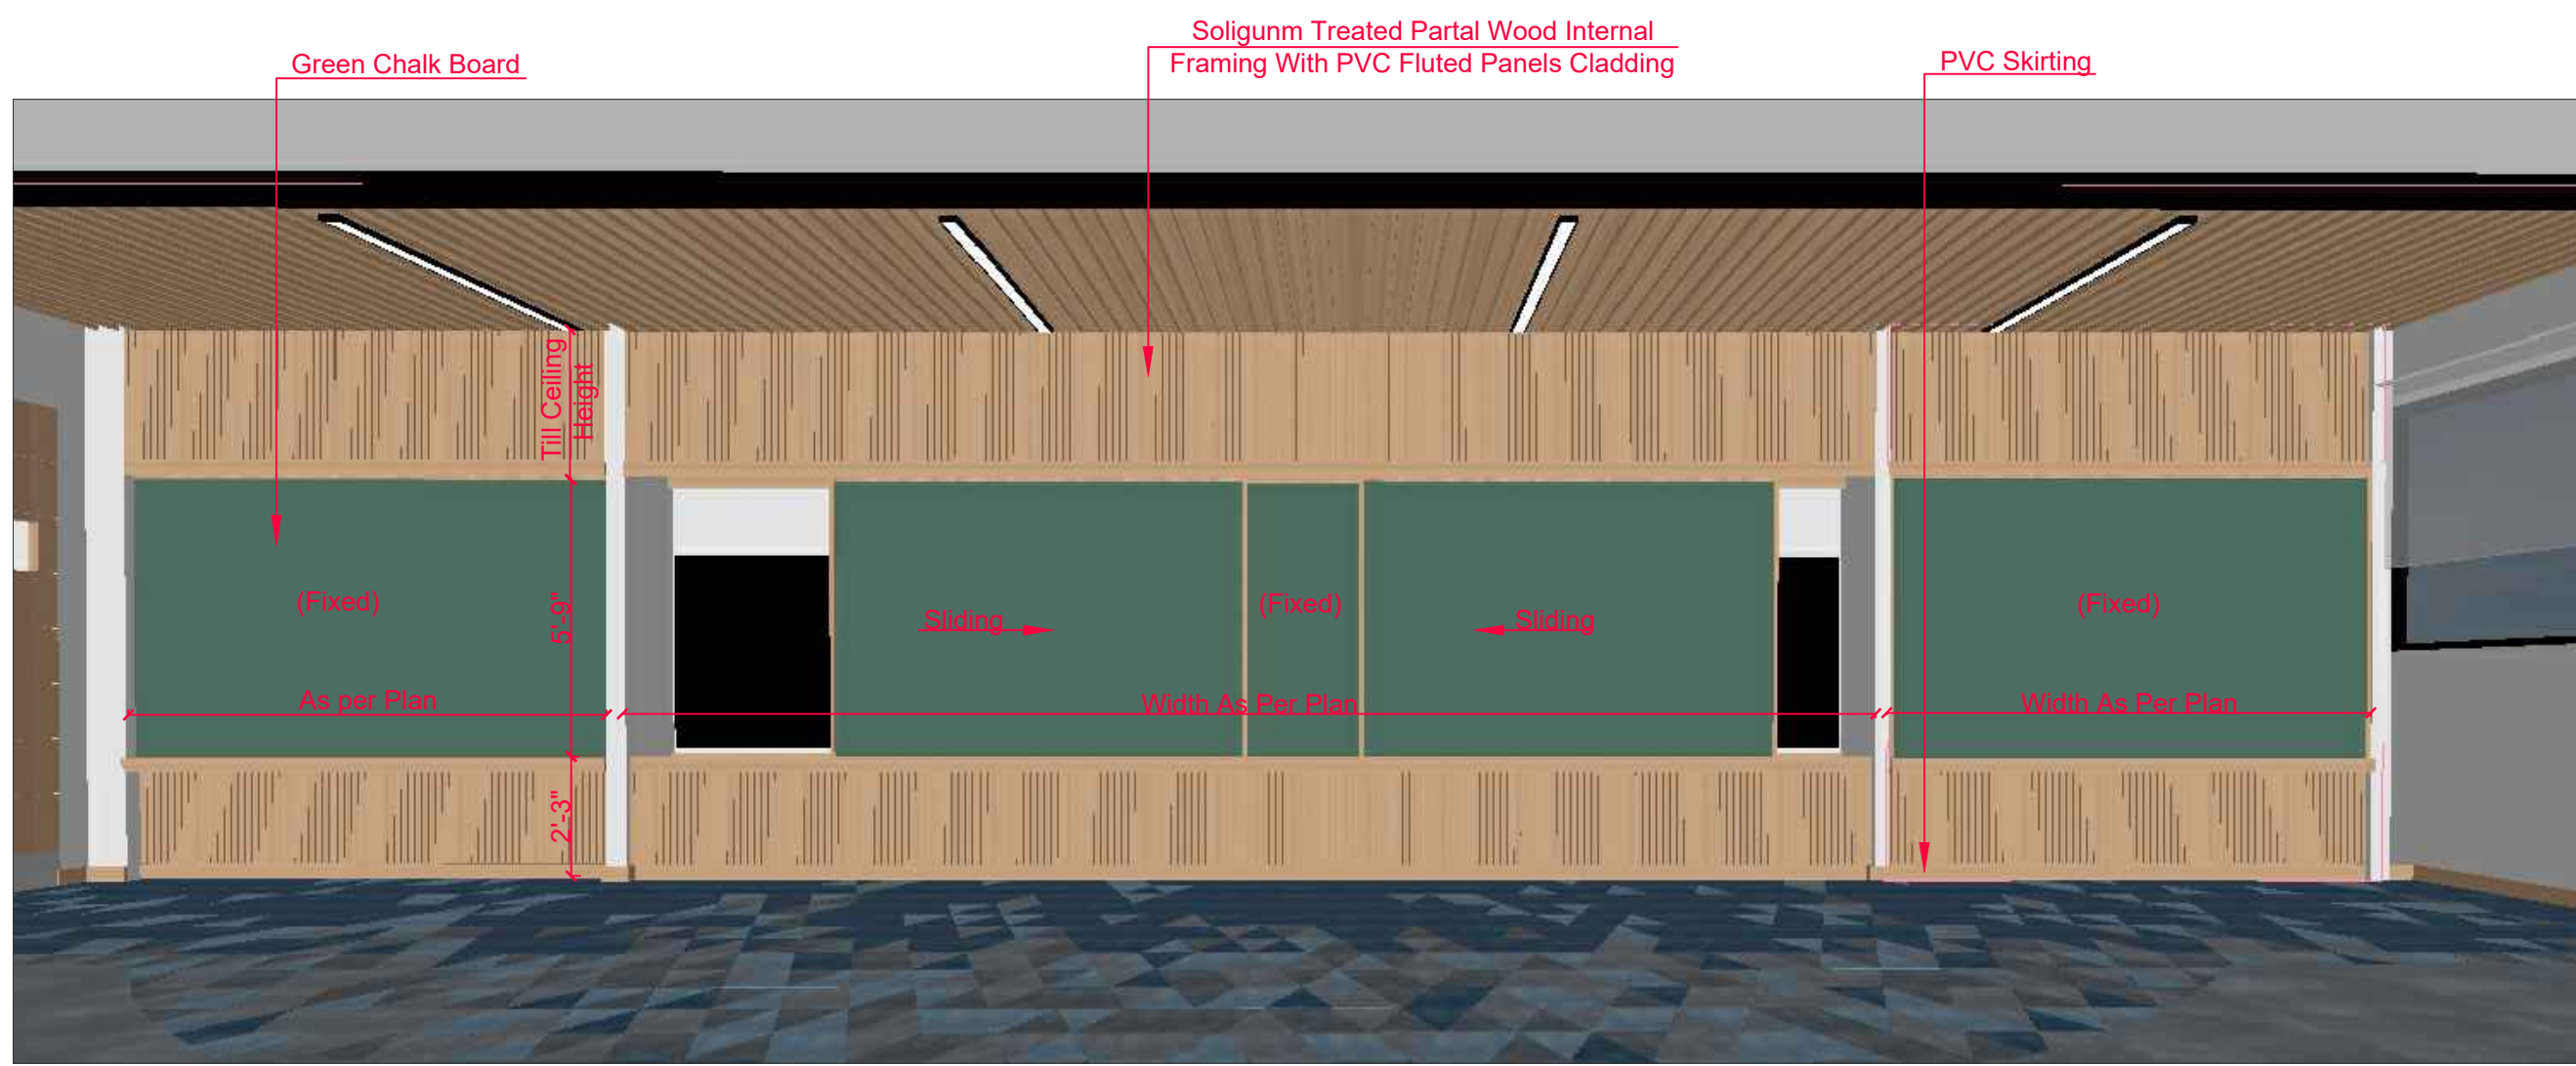

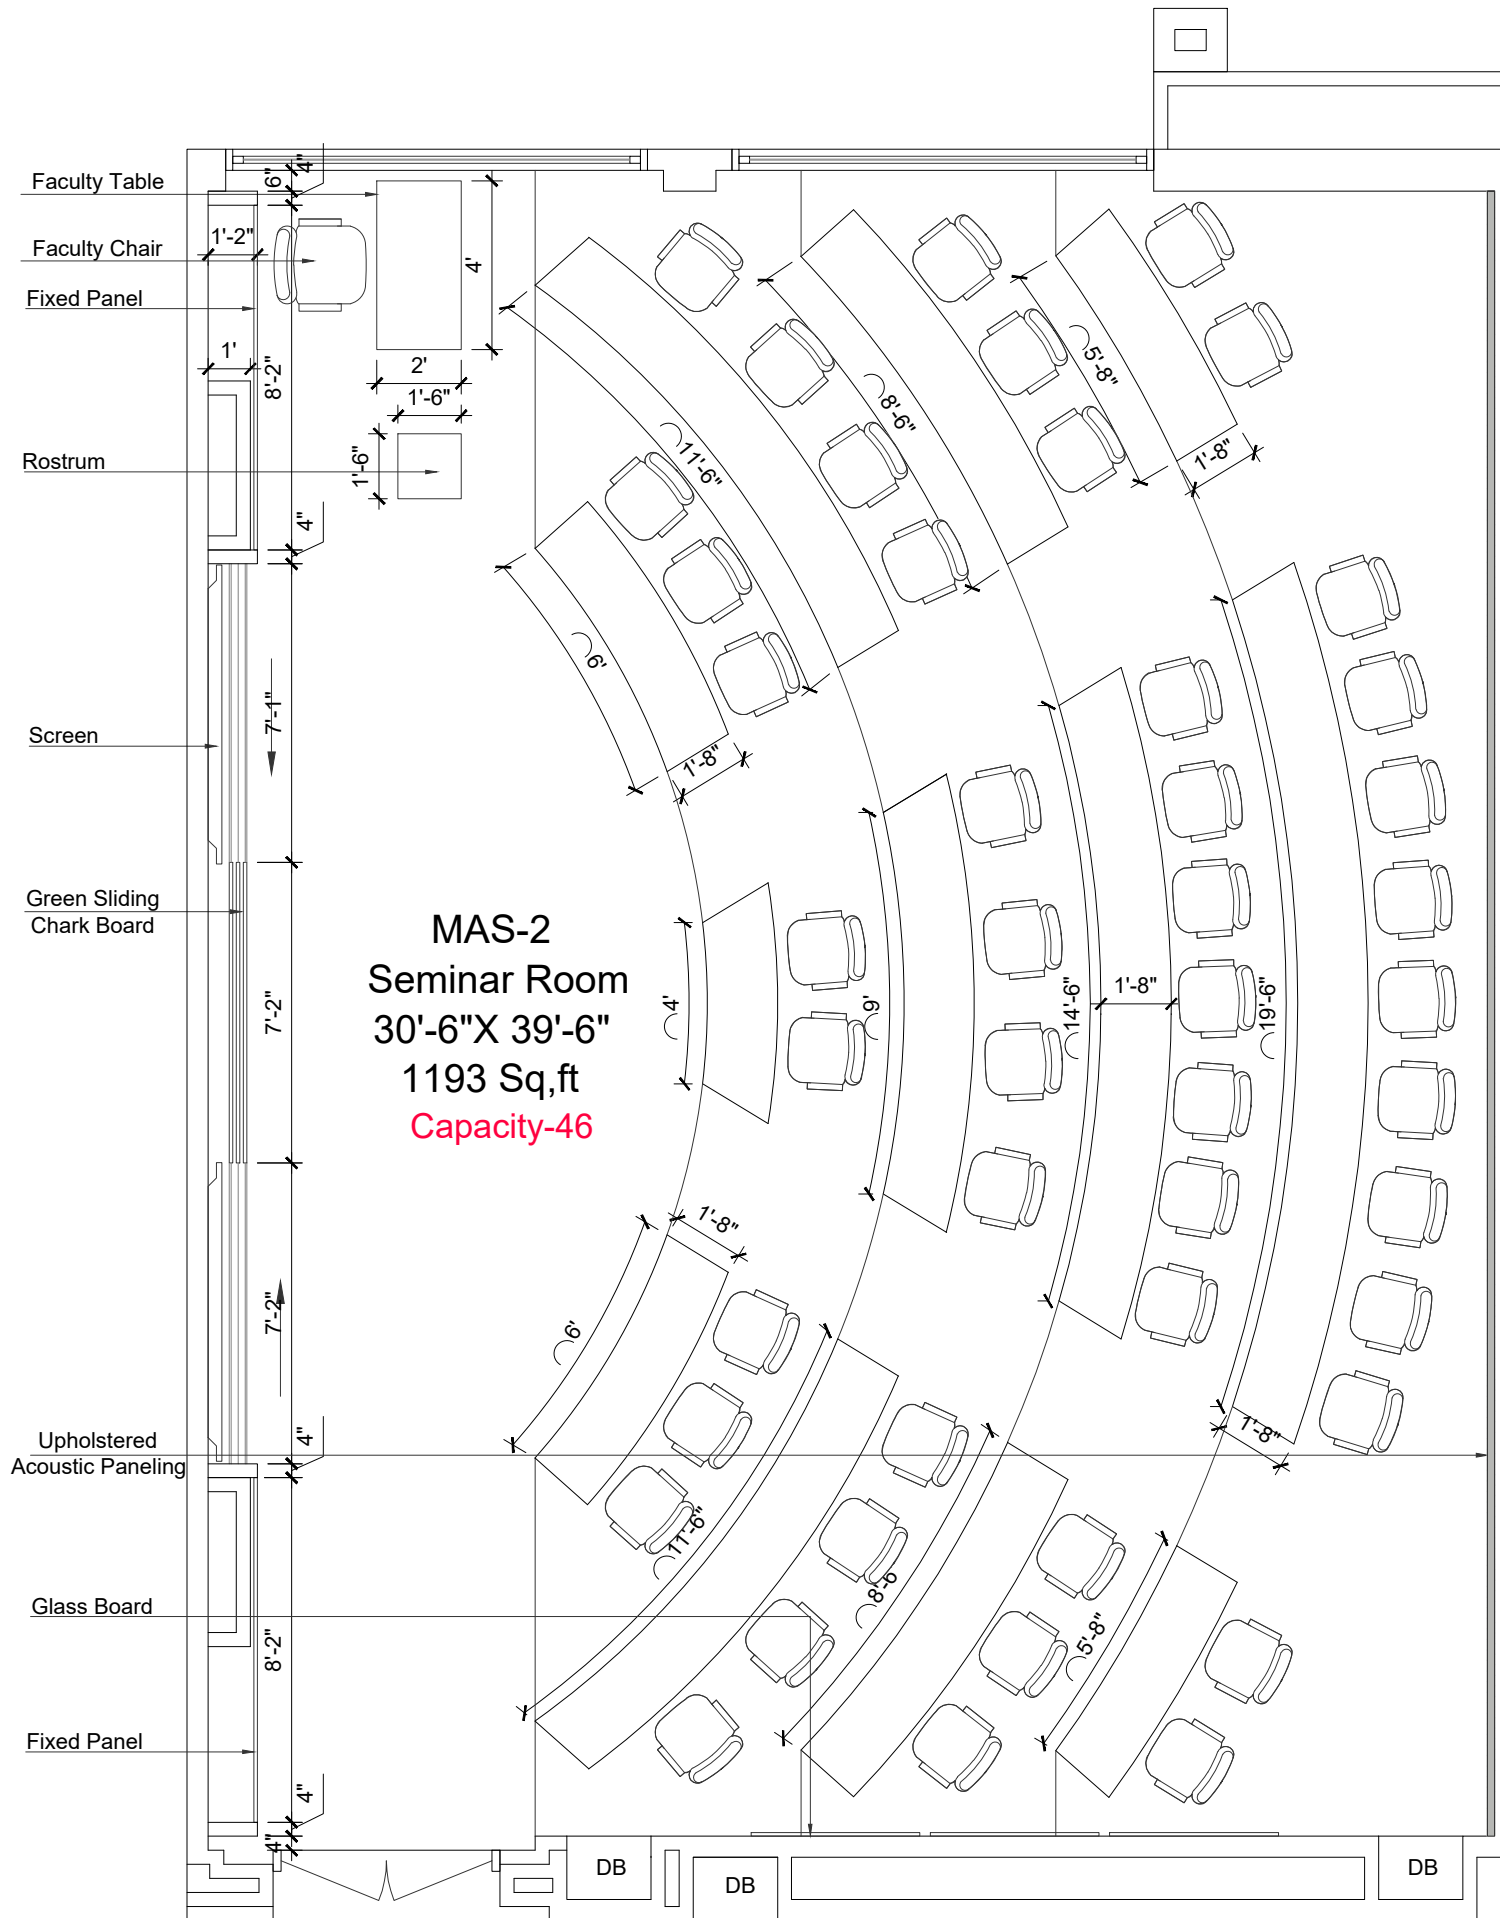

CLIENT:

 

IBA KARACHI - INSTITUTE OF BUSINESS ADMINISTRATION

ISSUE:

ISSUE FOR CONSTRUCTION

Drawing Title

ADAMJEE BLOCK
SEMINAR ROOM (MAS-2)
FURNITURE WORKING PLAN

Drawn By:- SH

Checked By:- SAMEEN

Scale:- N.T.S


Date:-

Project No:- 2025-126


Sheet Size:- A3

Drawing No:-

AR-300

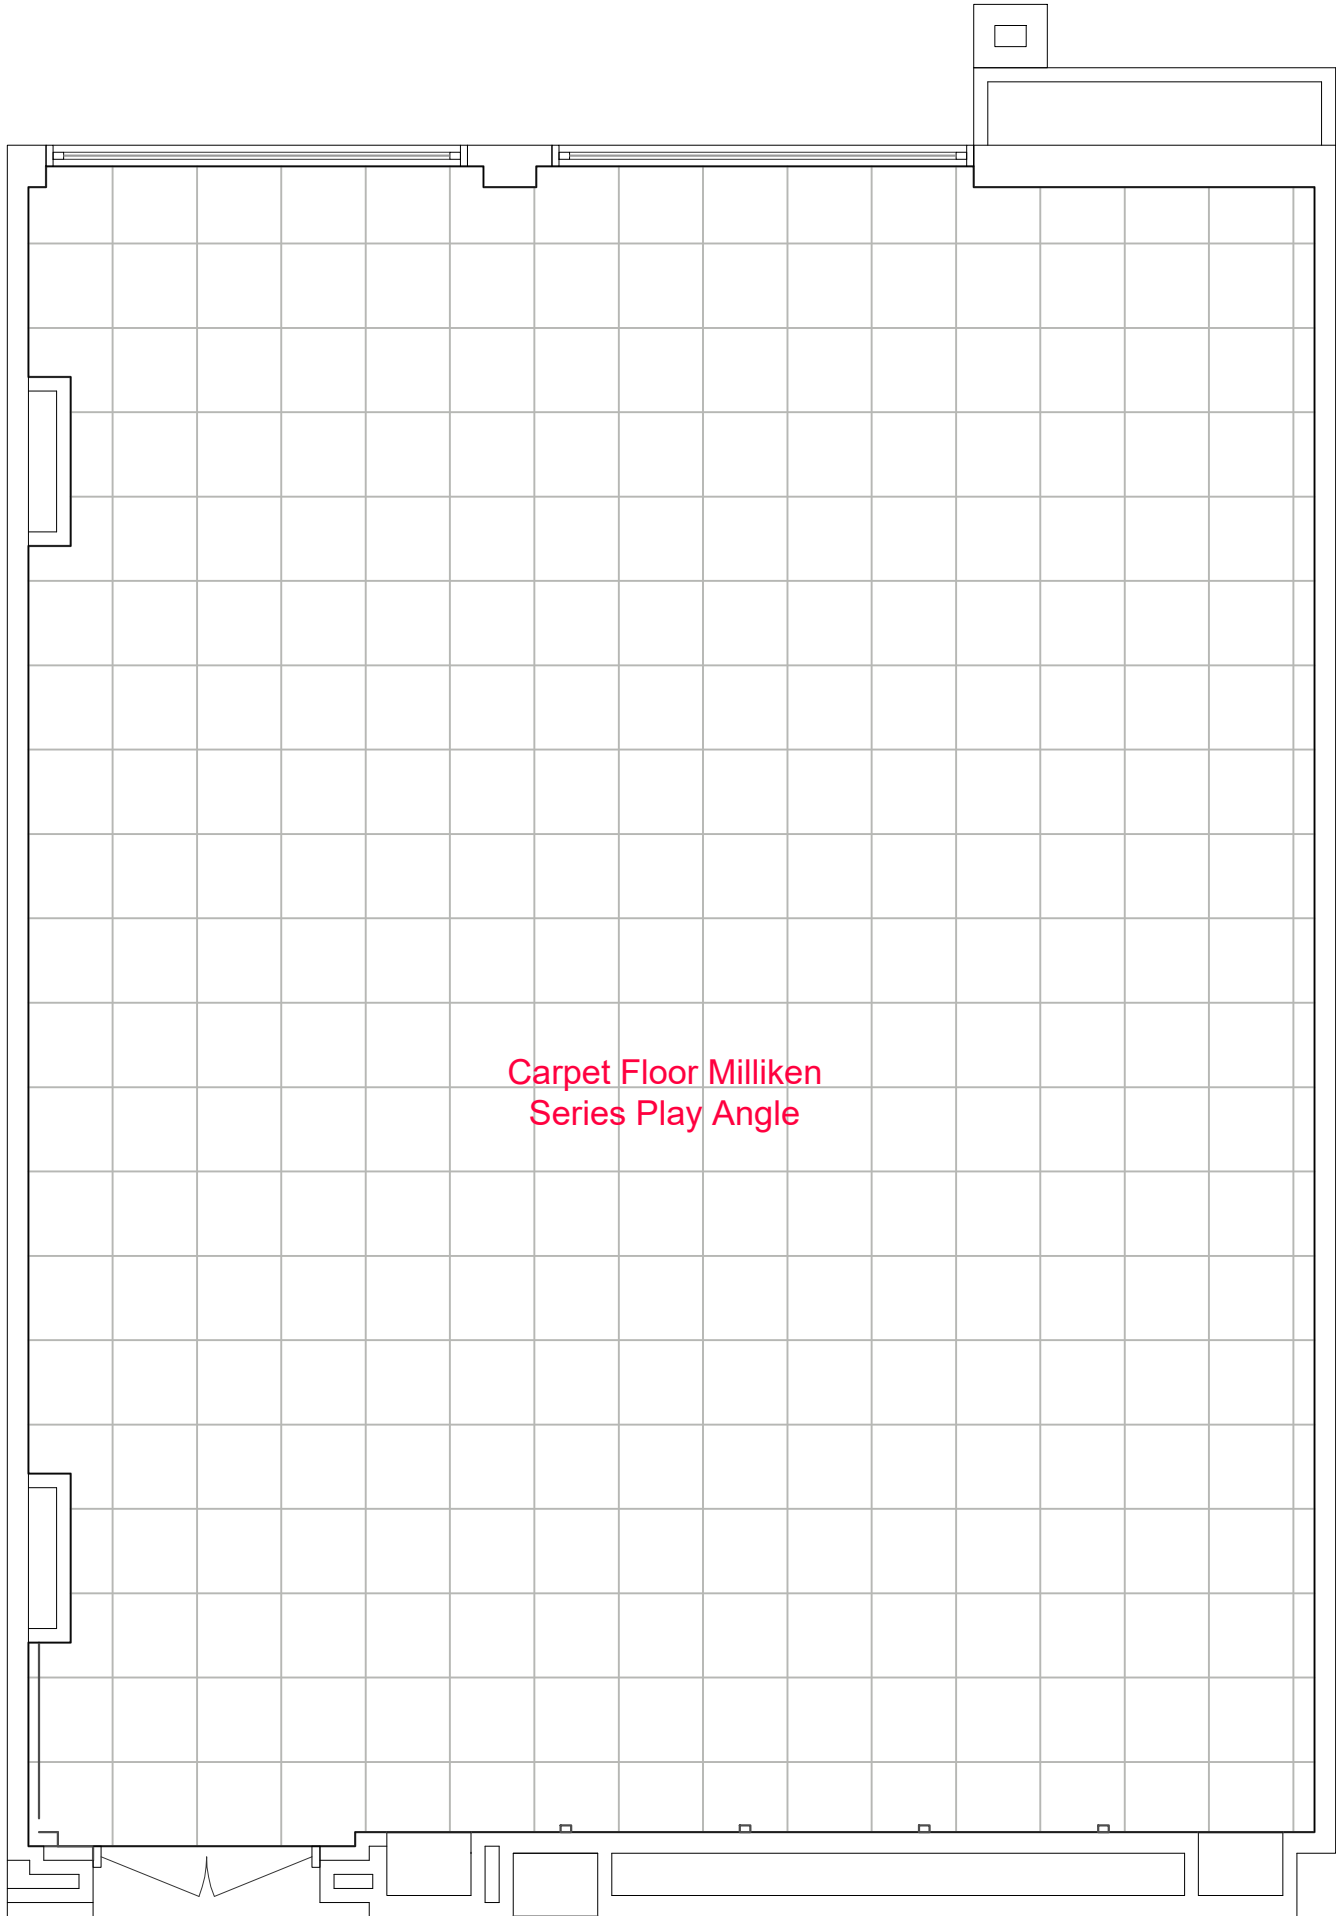

CLIENT:

 

IBA KARACHI - INSTITUTE OF BUSINESS ADMINISTRATION

ISSUE:

ISSUE FOR CONSTRUCTION

Drawing Title

ADAMJEE BLOCK
SEMINAR ROOM (MAS-2)
FLOORING PLAN

Drawn By:- SH

Checked By:- SAMEEN

Scale:- N.T.S


Date:-

Project No:- 2025-126

Sheet Size:- A3

Drawing No:-

AR-301

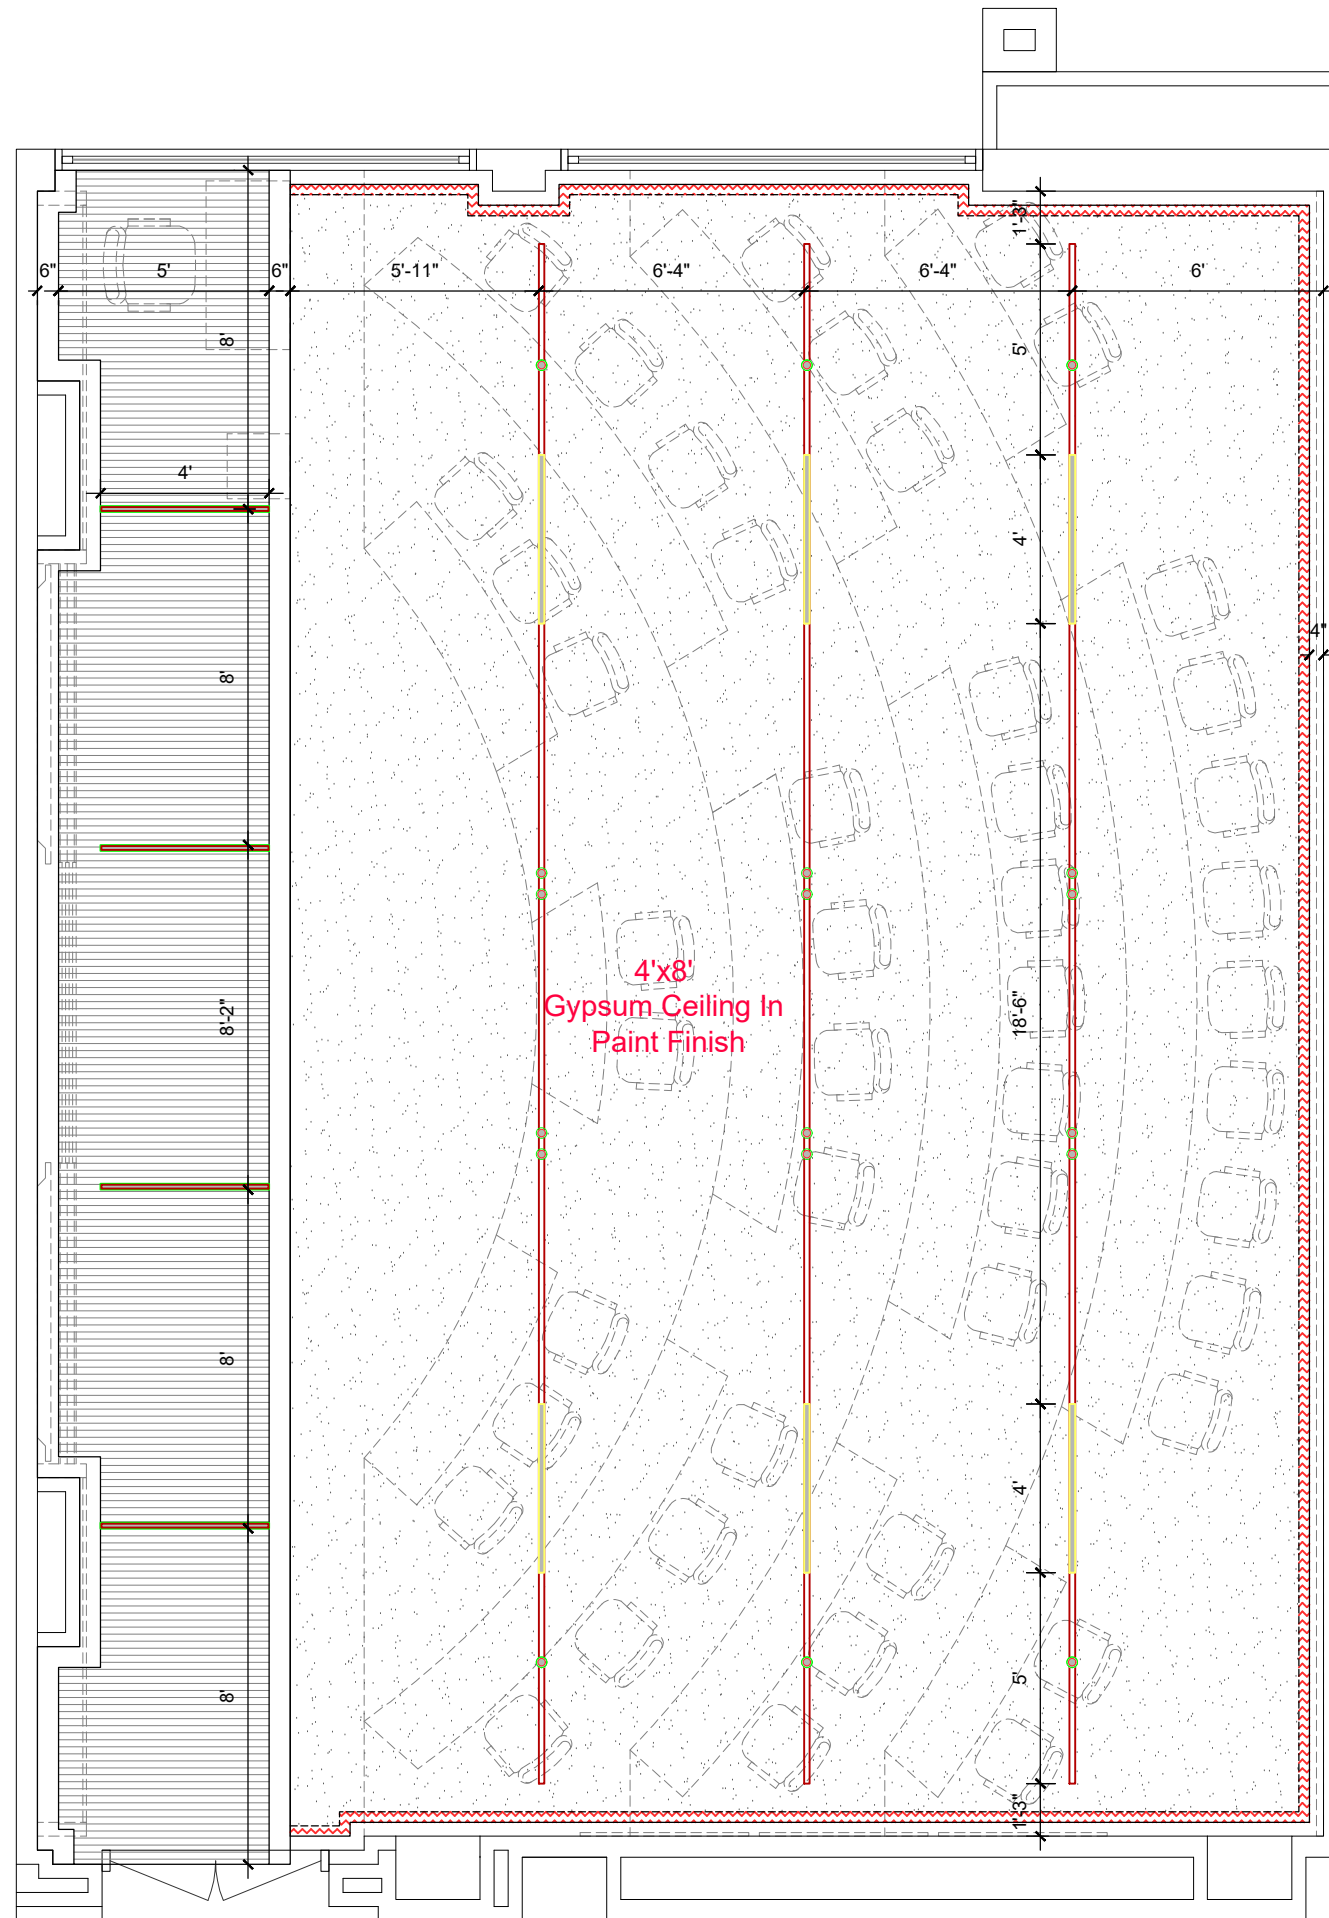


LEGEND	
Symbols	Discription
●	Cylindrical Down Light
—	Magnetic Track
—	Linear Light

CLIENT:
IBA Institute of Business Administration Karachi
IBA KARACHI - INSTITUTE OF BUSINESS ADMINISTRATION


ISSUE:
 ISSUE FOR CONSTRUCTION

Drawing Title
ADAMJEE BLOCK SEMINAR ROOM (MAS-2) REFLECTED CEILING PLAN

Drawn By:- SH
 Checked By:- SAMEEN
 Scale:- N.T.S
 Date:-
 Project No:- 2025-126
 Sheet Size:- A3
 Drawing No:-
AR-302

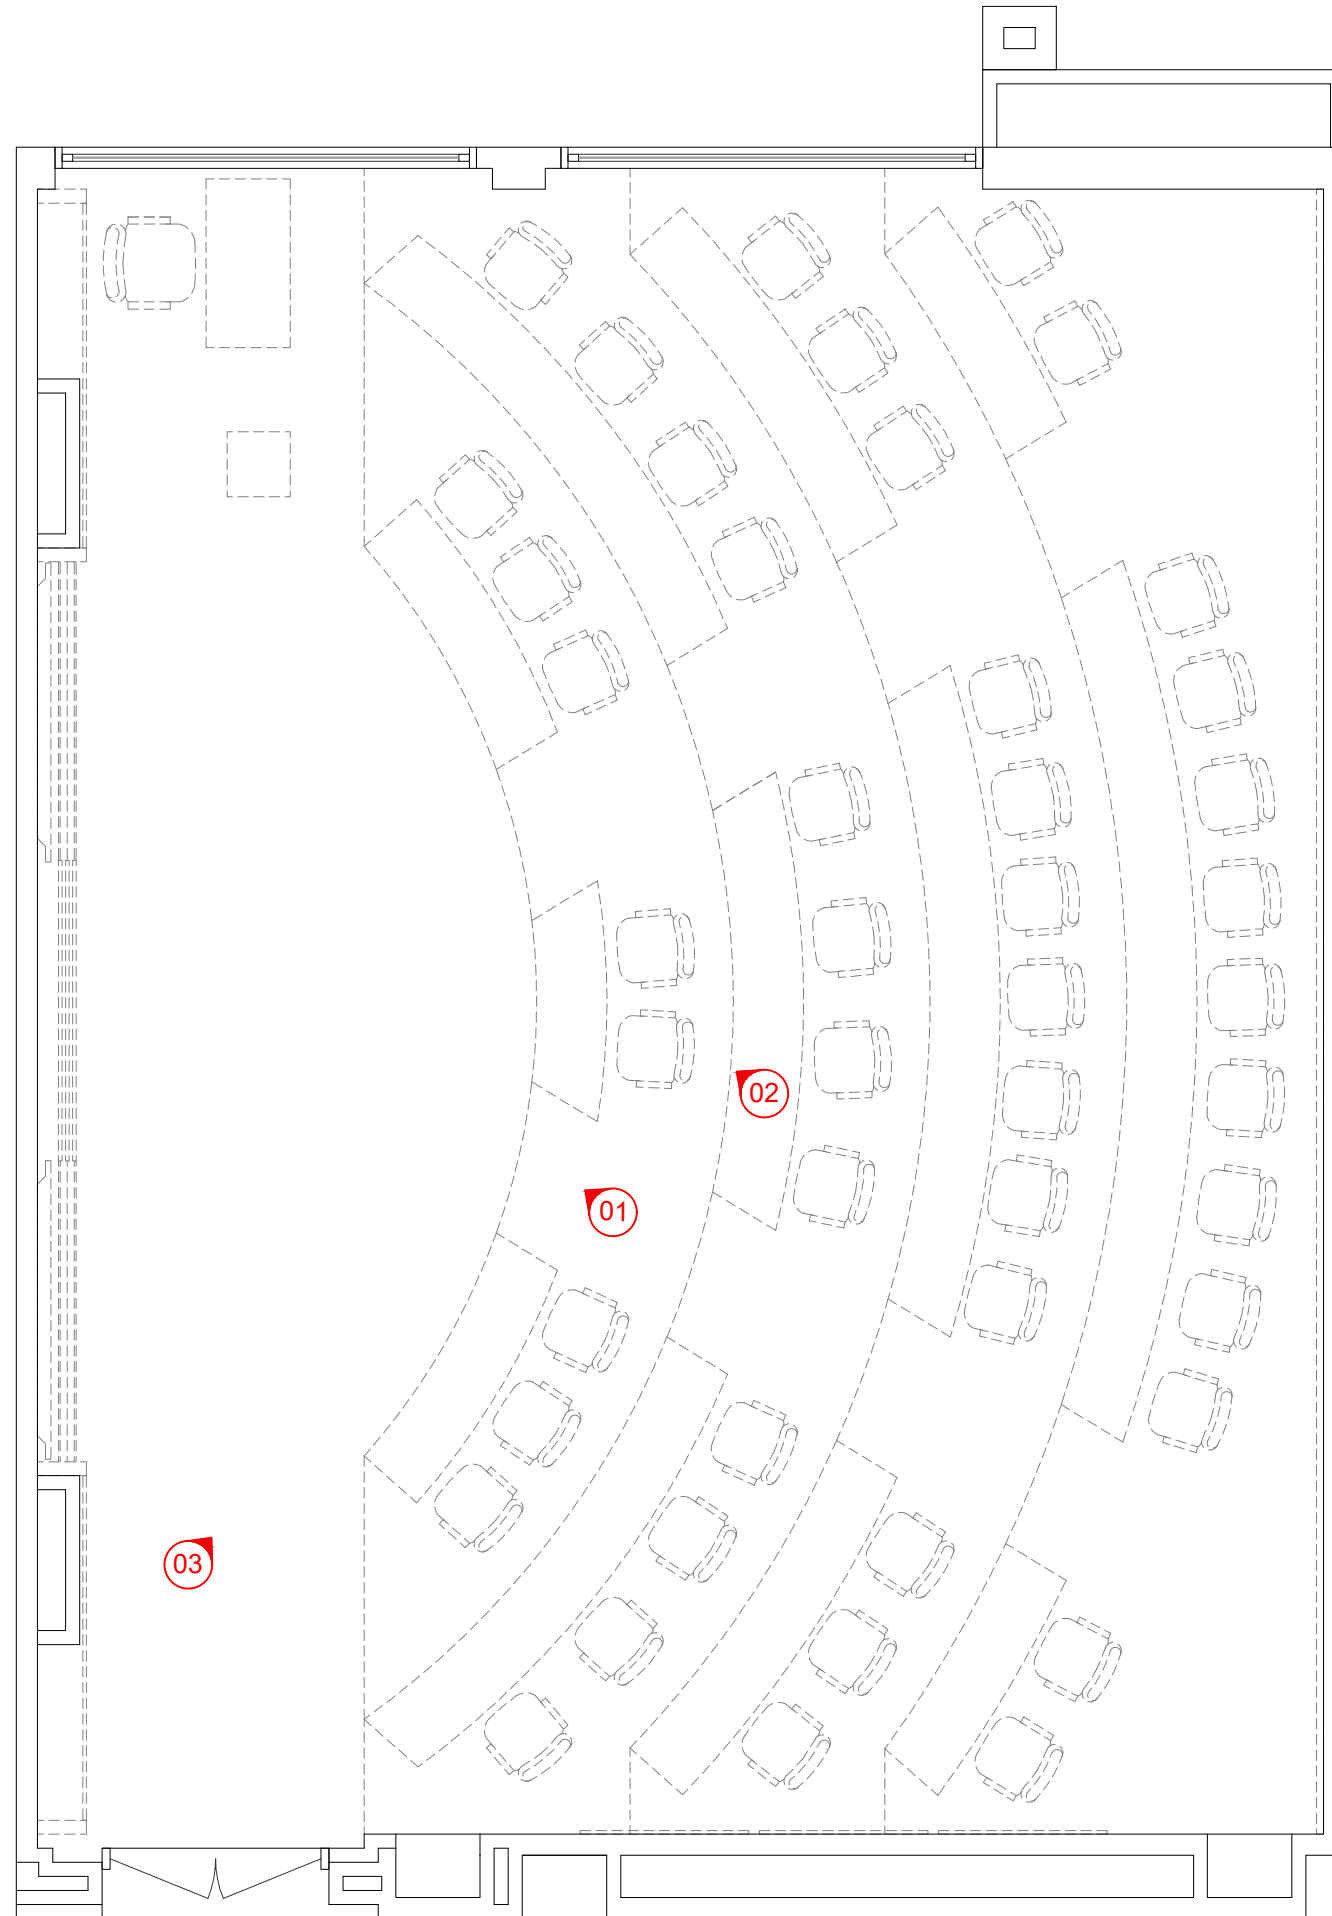

CLIENT:

 

IBA KARACHI - INSTITUTE OF BUSINESS ADMINISTRATION

ISSUE:

ISSUE FOR CONSTRUCTION

Drawing Title

ADAMJEE BLOCK
SEMINAR ROOM (MAS-2)
VIEW FINDING PLAN

Drawn By:- SH

Checked By:- SAMEEN

Scale:- N.T.S

Date:-

Project No:- 2025-126

Sheet Size:- A3

Drawing No:-

AR-303



CLIENT:



IBA KARACHI - INSTITUTE OF BUSINESS ADMINISTRATION

ISSUE:

ISSUE FOR CONSTRUCTION

Drawing Title

ADAMJEE BLOCK
SEMINAR ROOM (MAS-2)
3D VIEW - 01

Drawn By:- SH

Checked By:- SAMEEN

Scale:- N.T.S

Date:-

Project No:- 2025-126

Sheet Size:- A3

Drawing No:-

AR-304



CLIENT:



IBA KARACHI - INSTITUTE OF BUSINESS ADMINISTRATION

ISSUE:

ISSUE FOR CONSTRUCTION

Drawing Title

ADAMJEE BLOCK
SEMINAR ROOM (MAS-2)
3D VIW - 02

Drawn By:- SH

Checked By:- SAMEEN

Scale:- N.T.S

Date:-

Project No:- 2025-126


Sheet Size:- A3

Drawing No:-

AR-305



CLIENT:

 

IBA KARACHI - INSTITUTE OF BUSINESS ADMINISTRATION

ISSUE:

ISSUE FOR CONSTRUCTION

Drawing Title

ADAMJEE BLOCK
SEMINAR ROOM (MAS-2)
3D VIW - 03

Drawn By:- SH

Checked By:- SAMEEN

Scale:- N.T.S

Date:-

Project No:- 2025-126

Sheet Size:- A3

Drawing No:-

AR-306

CLIENT:




IBA KARACHI - INSTITUTE OF BUSINESS ADMINISTRATION

ISSUE:
ISSUE FOR CONSTRUCTION


Drawing Title
ADAMJEE BLOCK
SEMINAR ROOM
ISOLATION-04

Drawn By:- SH
Checked By:- SAMEEN
Scale:- N.T.S
Date:- 13-09-2025
Project No:- 2025-225
Sheet Size:- A3
Drawing No:-


AR-310

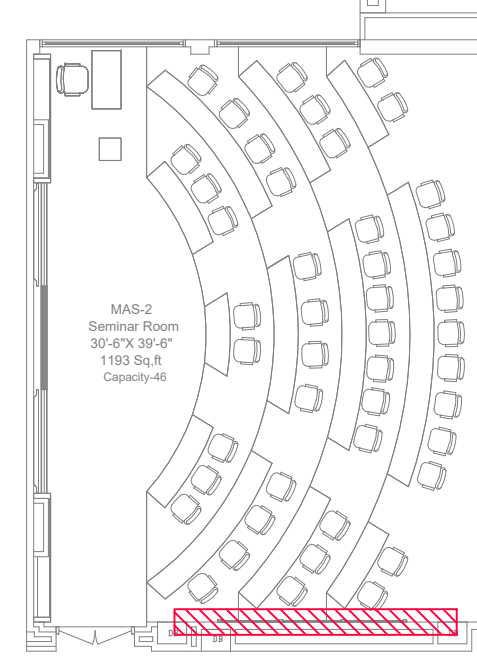


1 KEY PLAN
Scale: N.T.S

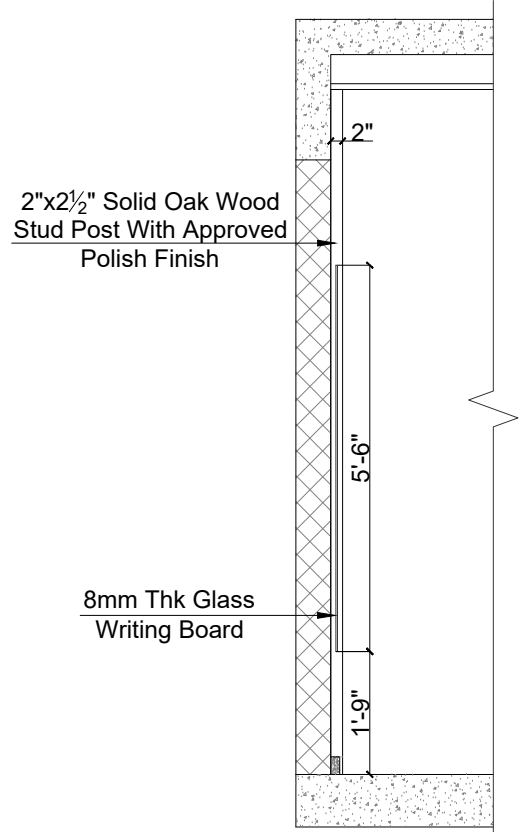


1 DETAIL-02
Scale: N.T.S

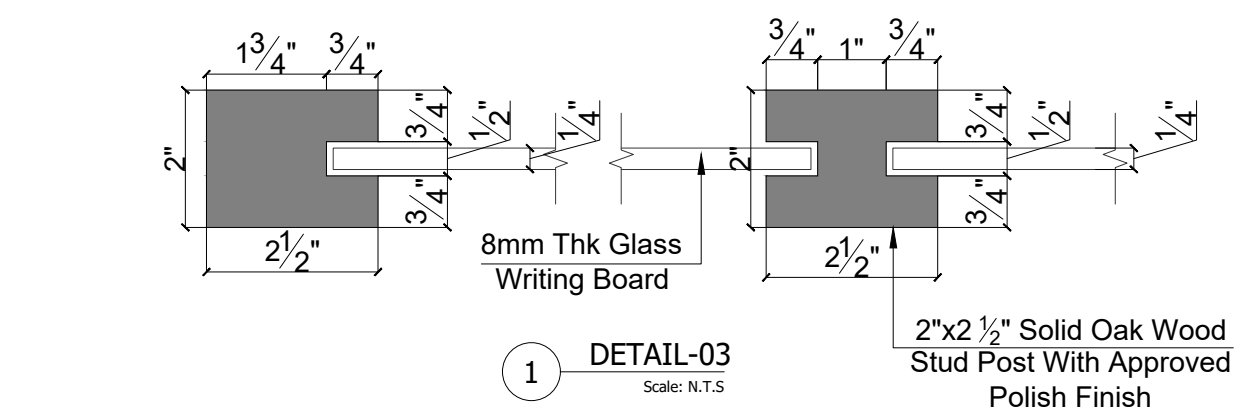


1 DETAIL-03
Scale: N.T.S

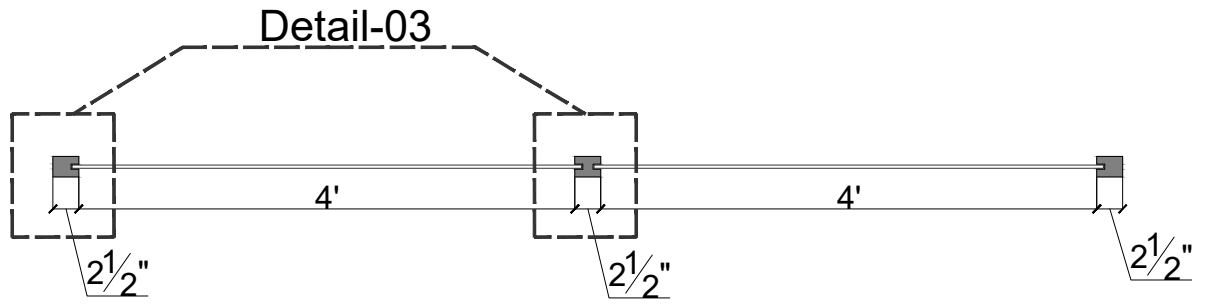


1 PART PLAN
Scale: N.T.S

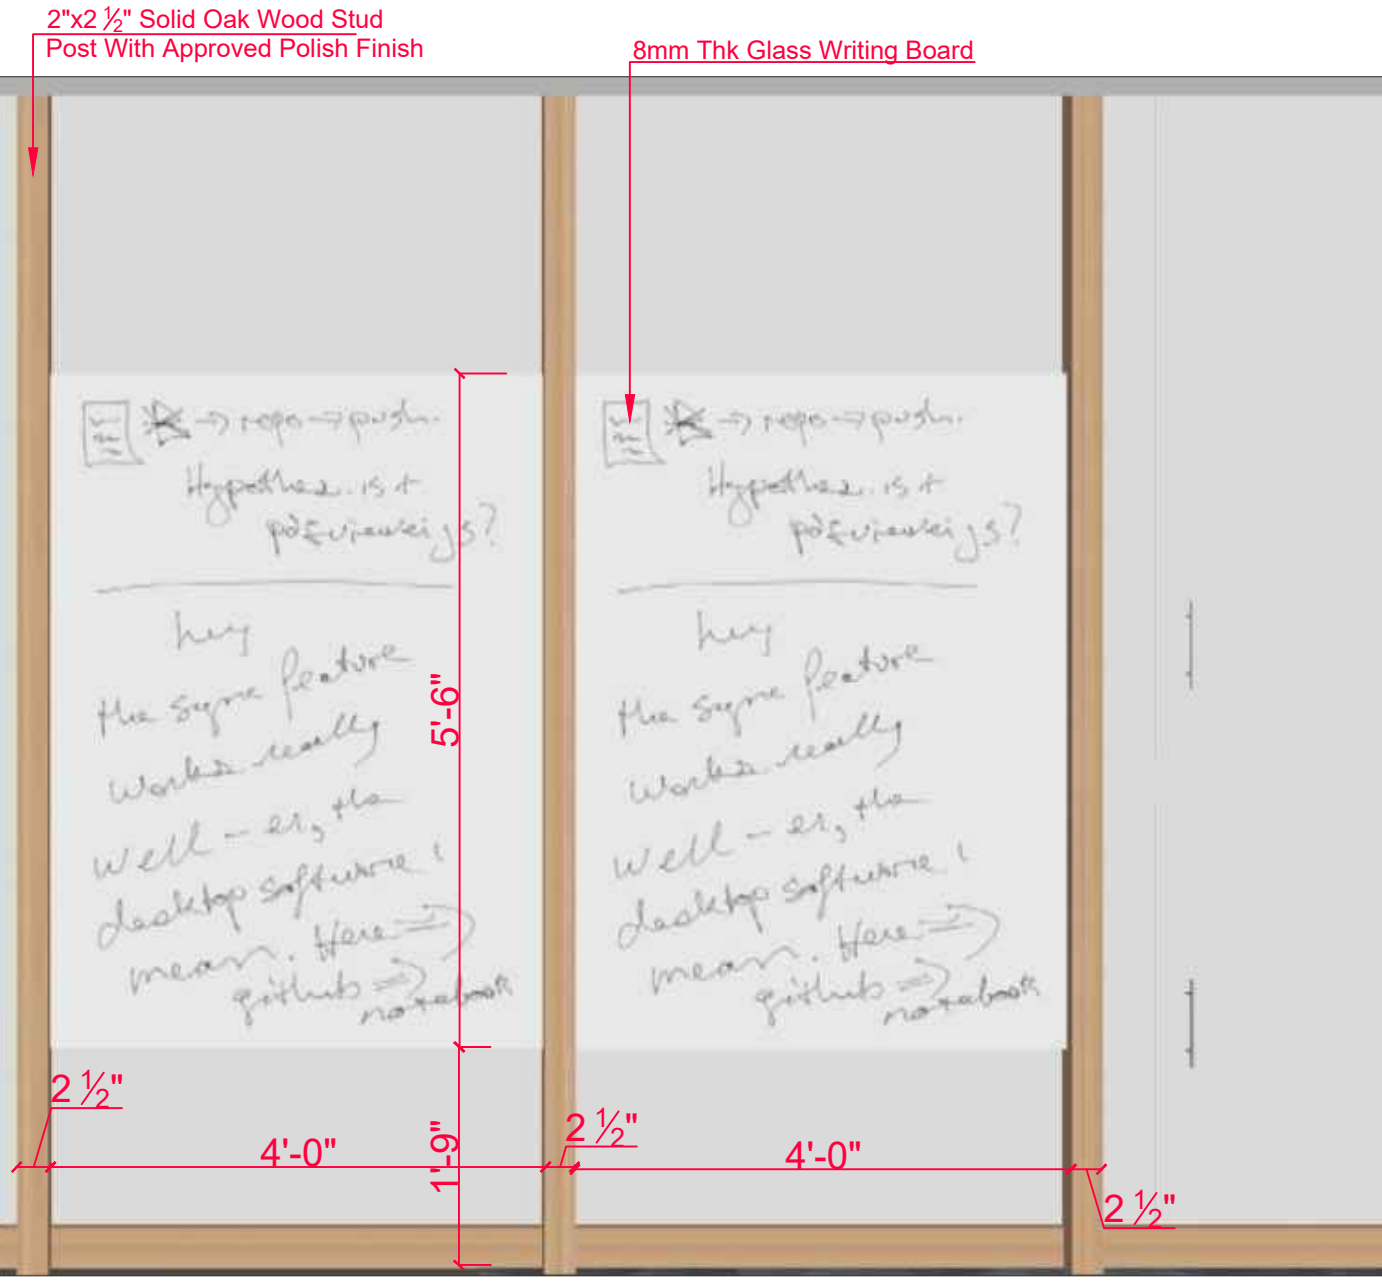

1 ISOLATION-04
Scale: N.T.S

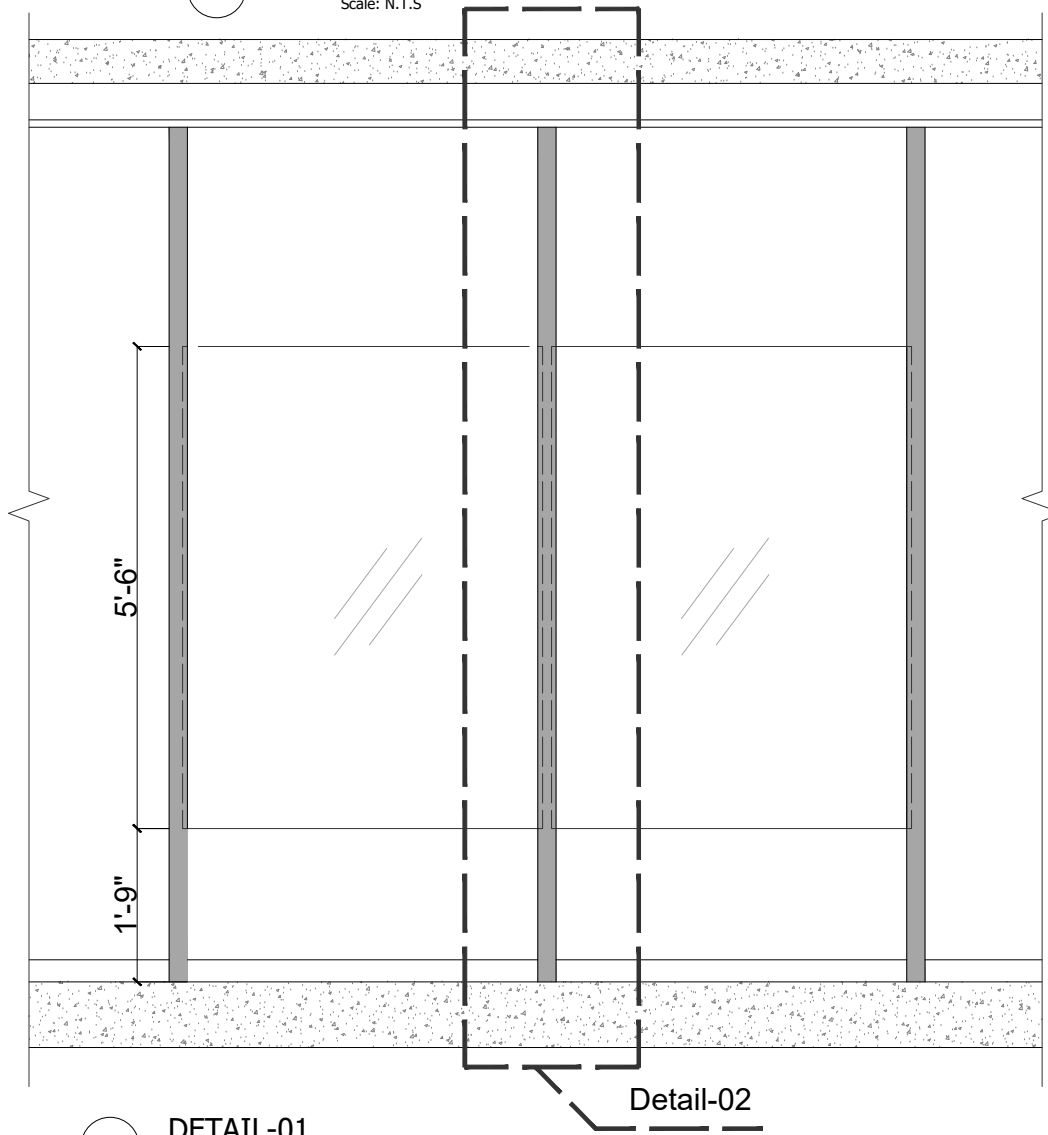

1 DETAIL-01
Scale: N.T.S

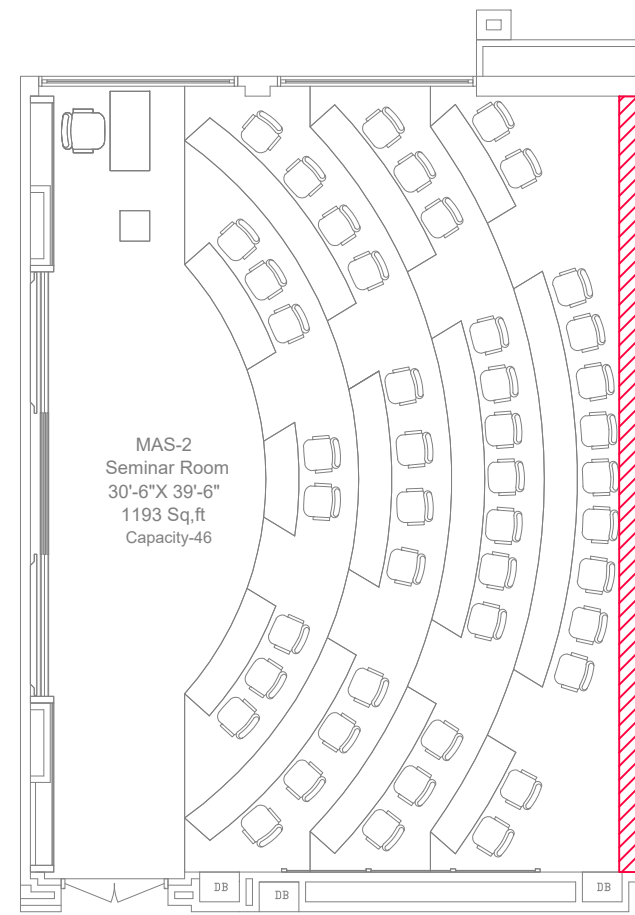

1 KEY PLAN
Scale: N.T.S

CLIENT:



IBA KARACHI - INSTITUTE OF BUSINESS ADMINISTRATION

ISSUE:
ISSUE FOR CONSTRUCTION

Drawing Title
ADAMJEE BLOCK
SEMINAR ROOM
ISOLATION-05

Drawn By:- SH

Checked By:- SAMEEN

Scale:- N.T.S

Date:- 13-09-2025

Project No:- 2025-225


Sheet Size:- A3

Drawing No:-

AR-311



1 ISOLATION-05
Scale: N.T.S

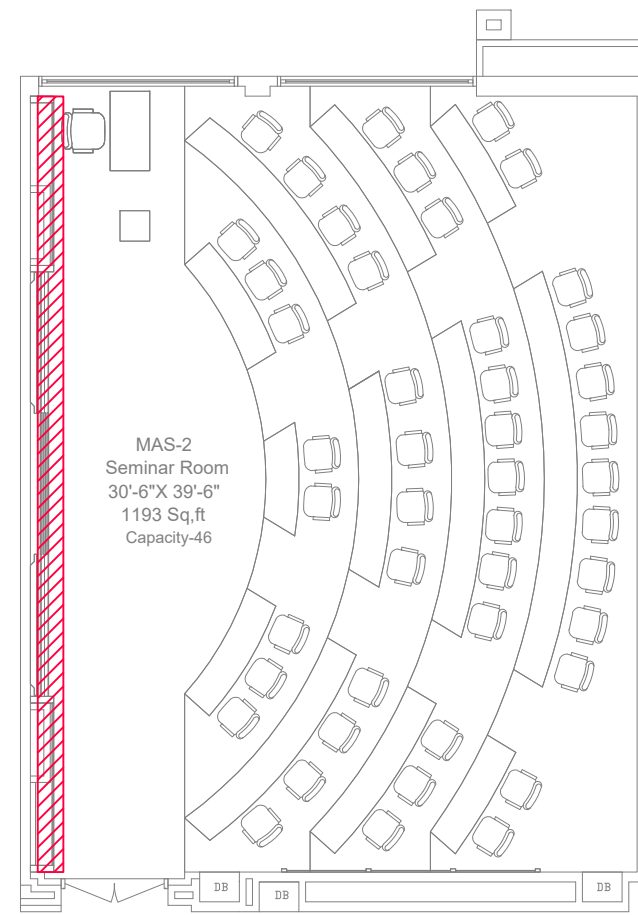

1 KEY PLAN
Scale: N.T.S

CLIENT:



IBA KARACHI - INSTITUTE OF BUSINESS ADMINISTRATION

ISSUE:

ISSUE FOR CONSTRUCTION

Drawing Title

ADAMJEE BLOCK
SEMINAR ROOM
ISOLATION-06

Drawn By:- SH

Checked By:- SAMEEN

Scale:- N.T.S


Date:- 13-09-2025

Project No:- 2025-225


Sheet Size:- A3

Drawing No:-

AR-312

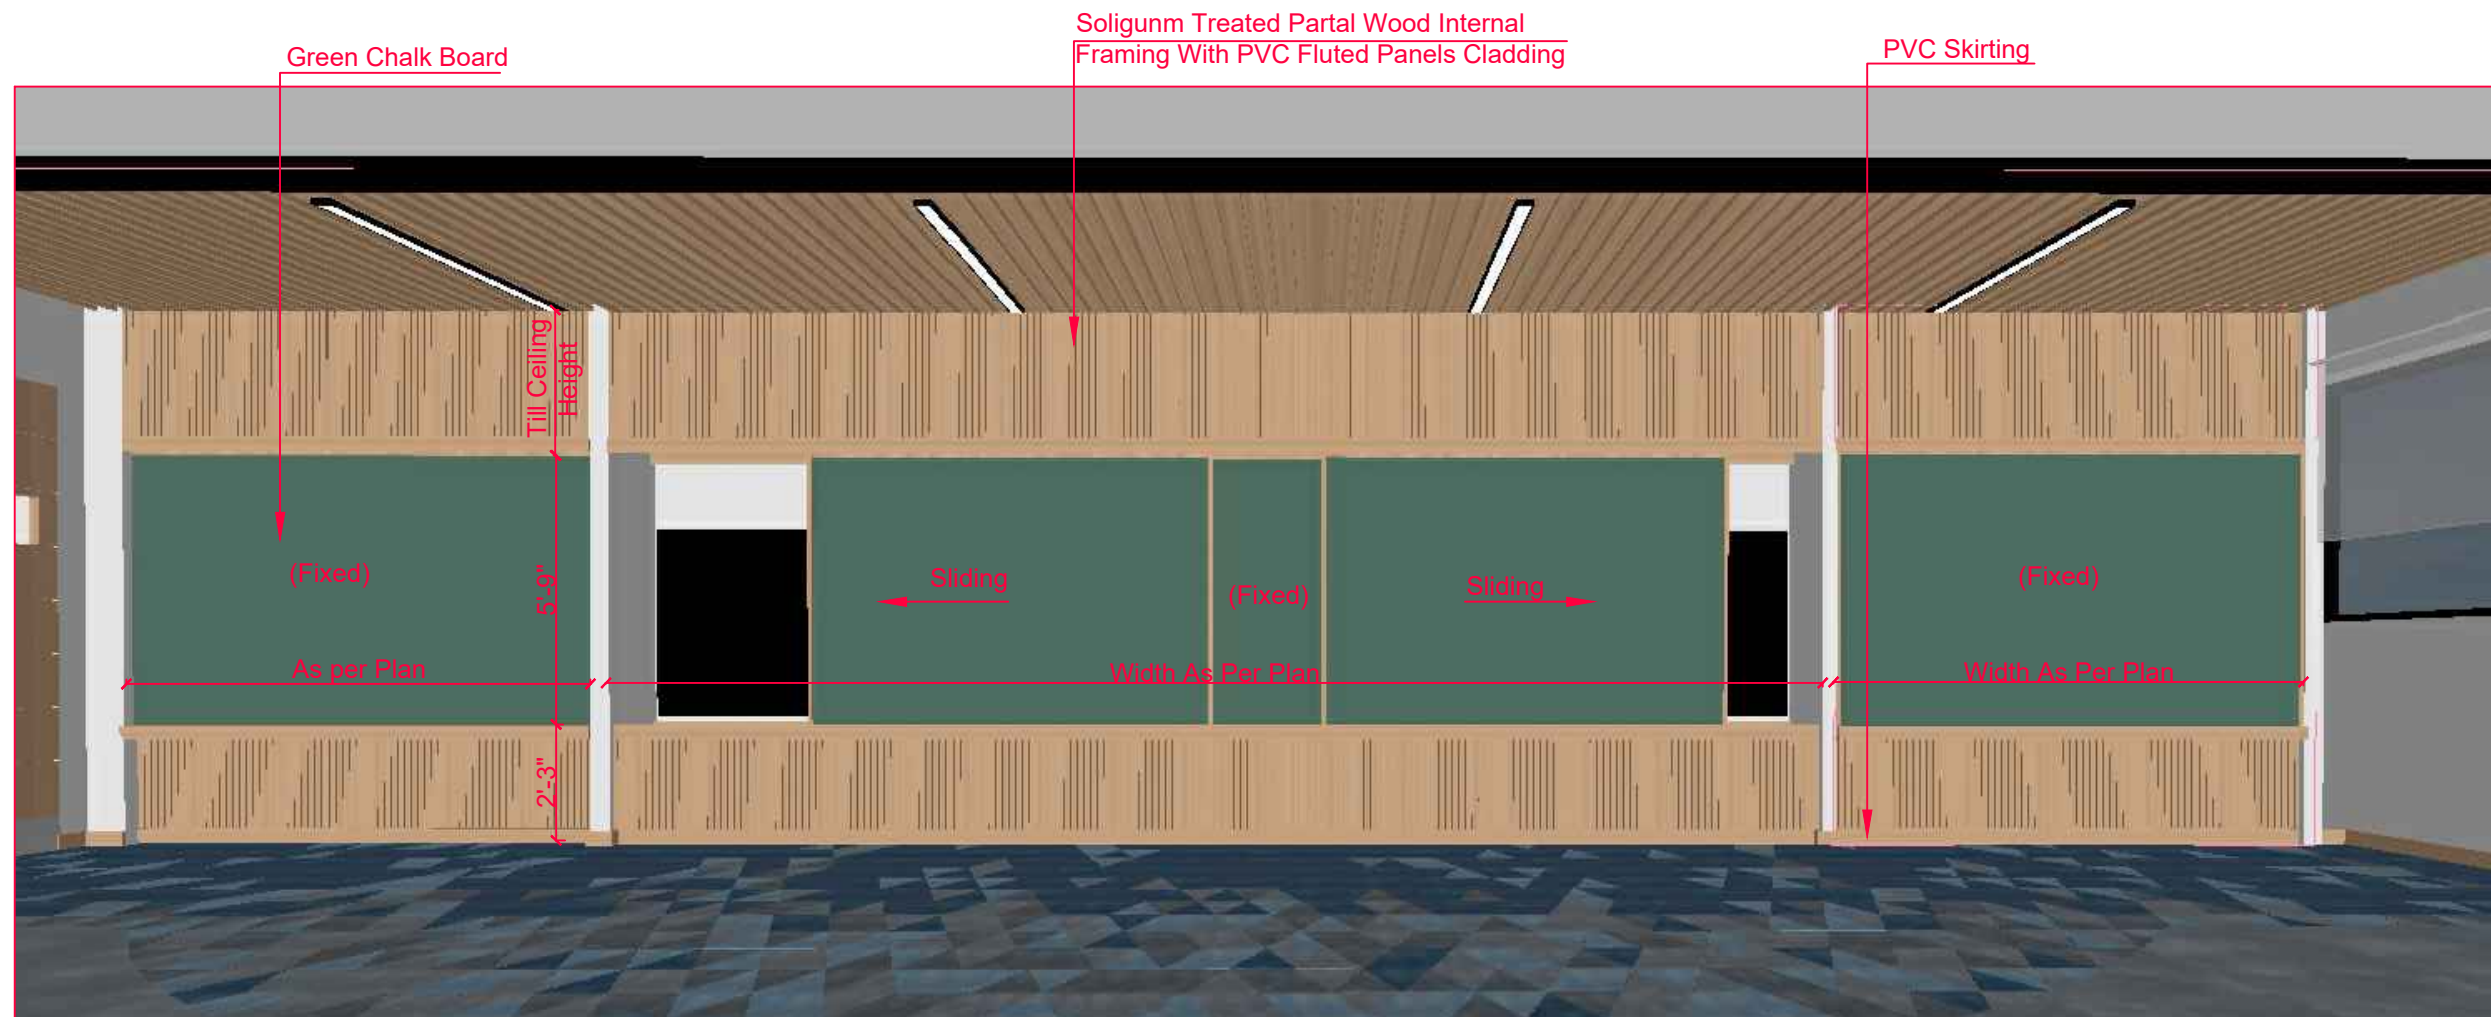

1 ISOLATION-06
Scale: N.T.S

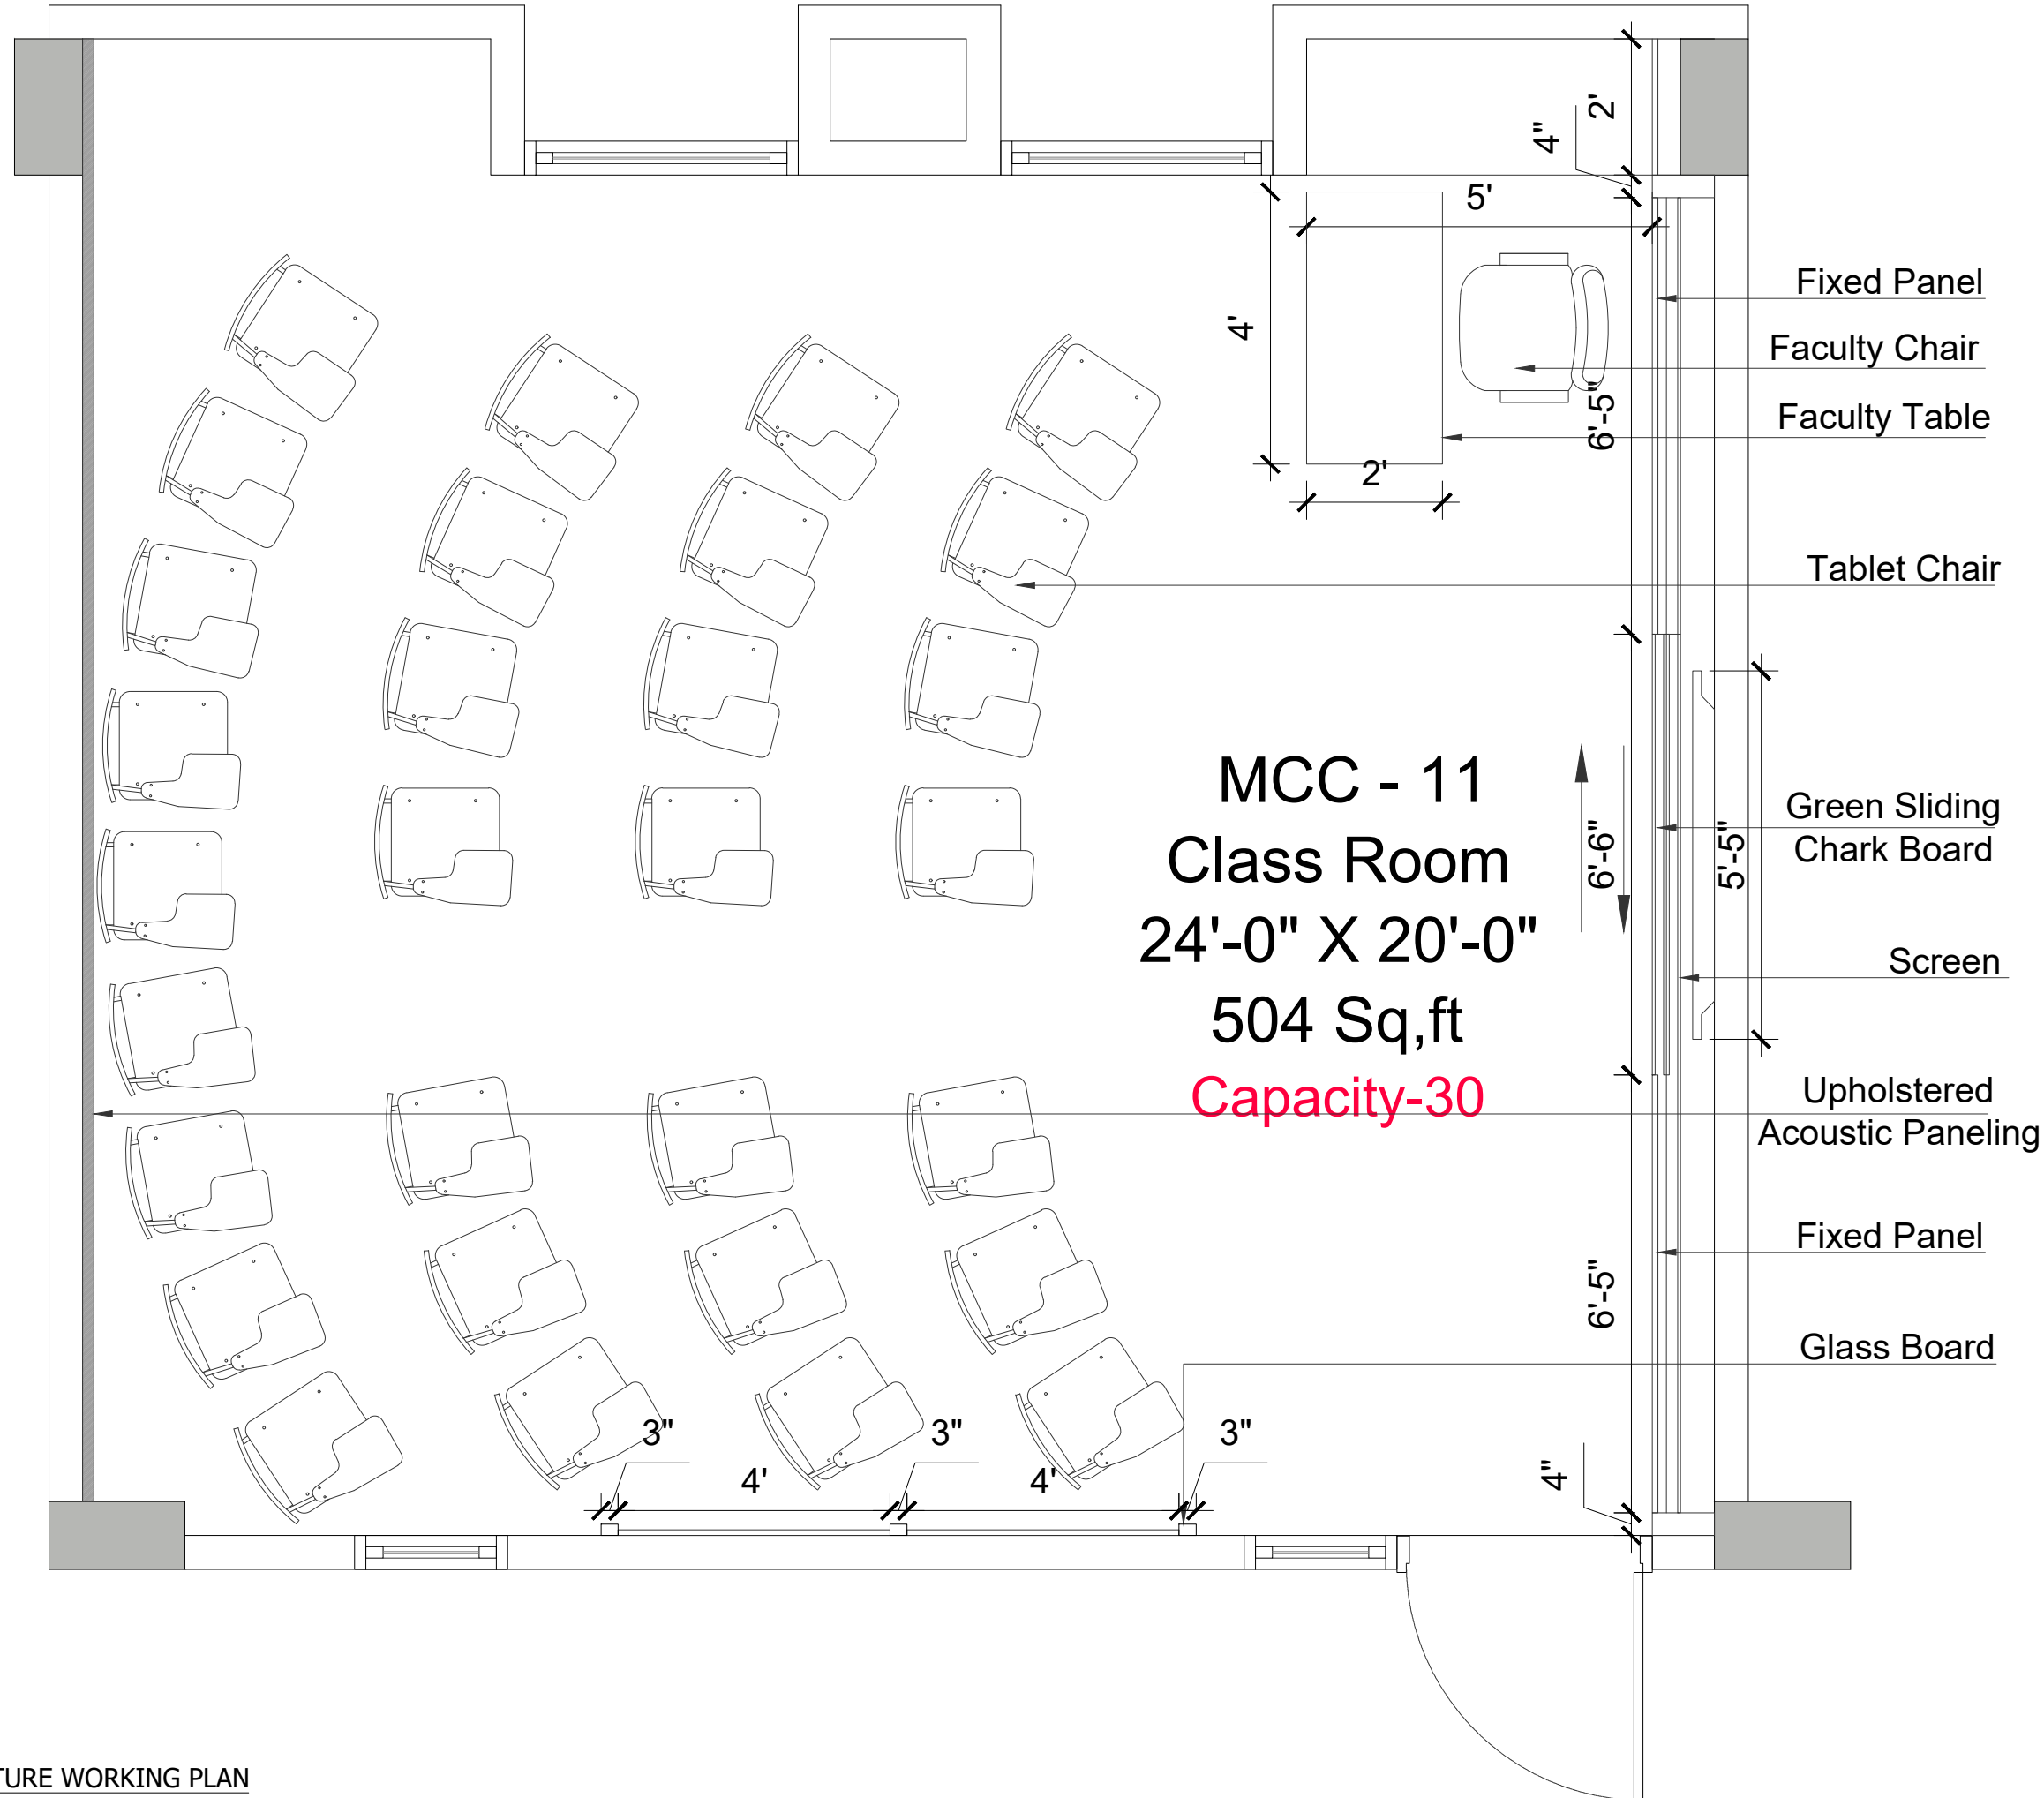

MCC - 11
Class Room
24'-0" X 20'-0"
504 Sq,ft
Capacity-30

Fixed Panel
 Faculty Chair
 Faculty Table

Tablet Chair

Green Sliding
 Chark Board

Screen

Upholstered
 Acoustic Paneling

Fixed Panel

Glass Board

CLIENT:



IBA KARACHI - INSTITUTE OF
 BUSINESS ADMINISTRATION

ISSUE:

ISSUE FOR CONSTRUCTION

Drawing Title

AMAN CED BLOCK
 CLASSROOM (MCC-11)
 FURNITURE WORKING PLN

Drawn By:- SH

Checked By:- SAMEEN

Scale:- N.T.S


Date:-

Project No:- 2025-126


Sheet Size:- A3

Drawing No:-

AR-400

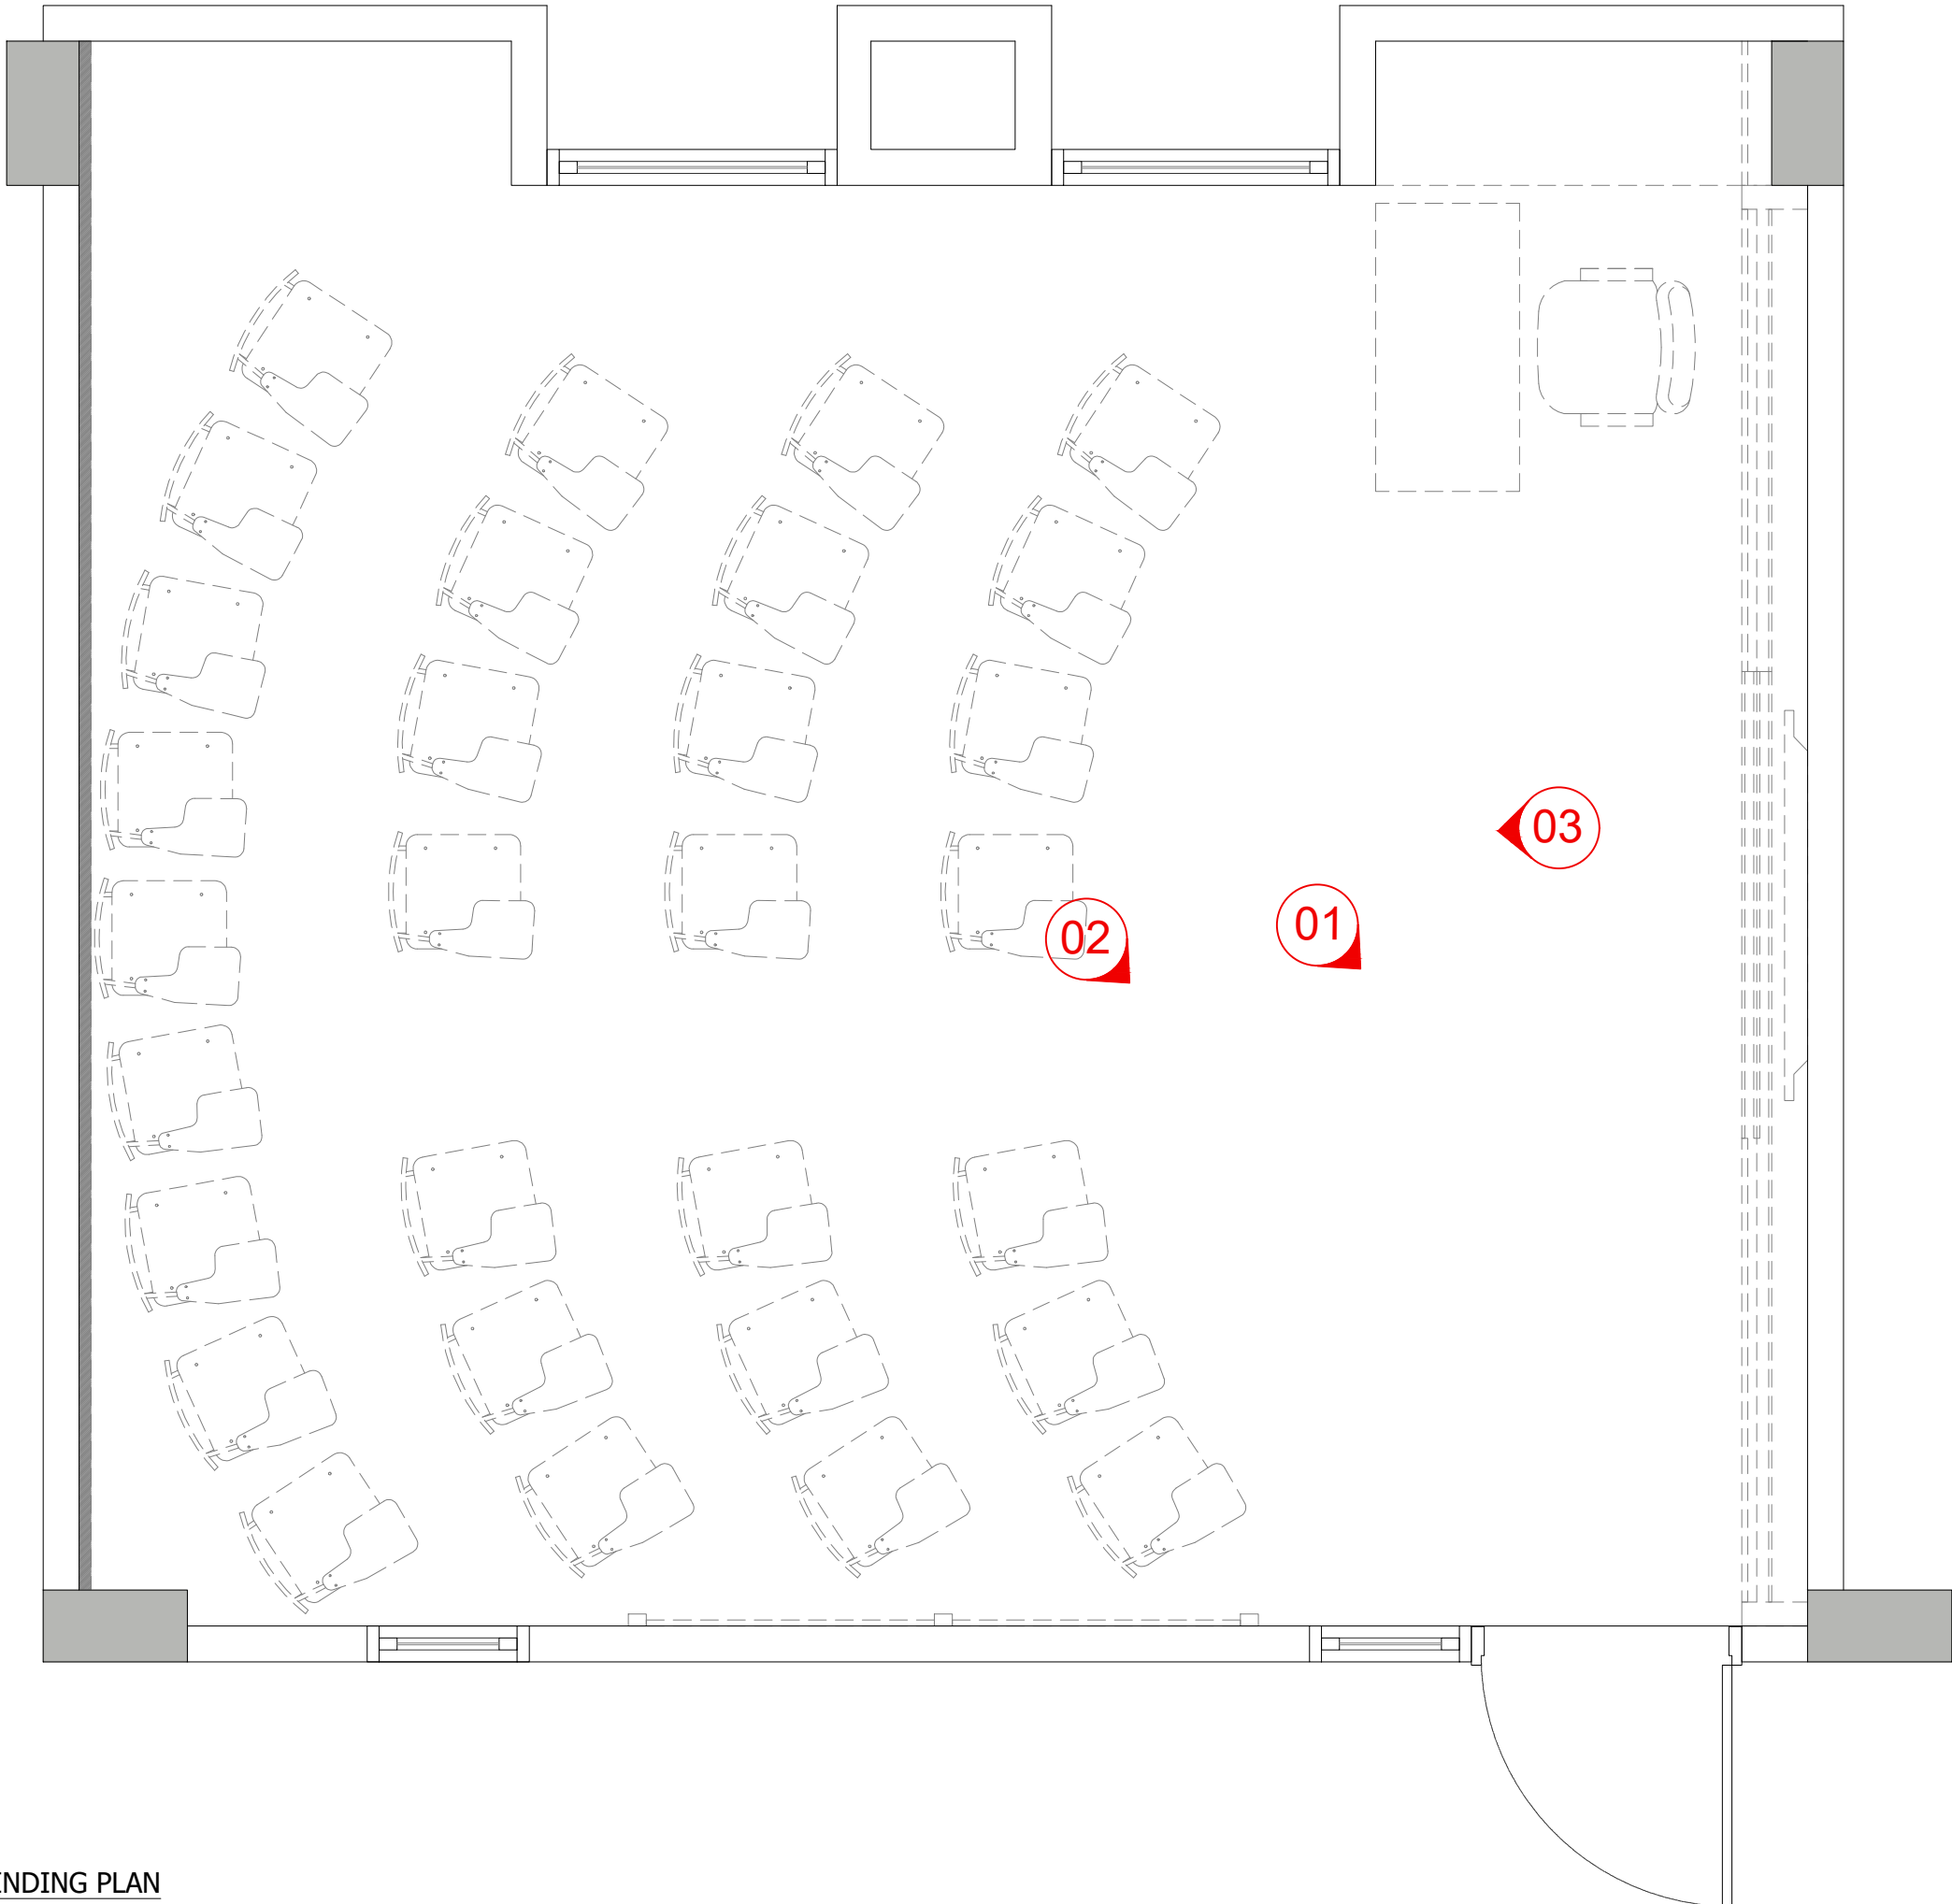

CLIENT:

 

IBA KARACHI - INSTITUTE OF BUSINESS ADMINISTRATION

ISSUE:

ISSUE FOR CONSTRUCTION

Drawing Title

AMAN CED BLOCK CLASSROOM (MCC-11) VIEW FINDING PLAN

Drawn By:- SH

Checked By:- SAMEEN

Scale:- N.T.S

Date:-

Project No:- 2025-126


Sheet Size:- A3

Drawing No:-

AR-403



CLIENT:

 

IBA KARACHI - INSTITUTE OF BUSINESS ADMINISTRATION

ISSUE:

ISSUE FOR CONSTRUCTION

Drawing Title

AMAN CED BLOCK CLASSROOM (MCC-11) 3D VIEW - 01

Drawn By:-

Checked By:- SH

Scale:- SAMEEN

Date:- N.T.S

Project No:- 2025-126


Sheet Size:- A3

Drawing No:-

AR-404



CLIENT:

 

IBA KARACHI - INSTITUTE OF BUSINESS ADMINISTRATION

ISSUE:

ISSUE FOR CONSTRUCTION

Drawing Title

AMAN CED BLOCK CLASSROOM (MCC-11) 3D VIEW - 02

Drawn By:-

Checked By:- SH

Scale:- SAMEEN

Date:- N.T.S


Project No:- 2025-126

Sheet Size:- A3

Drawing No:-



CLIENT:

 

IBA KARACHI - INSTITUTE OF BUSINESS ADMINISTRATION

ISSUE:

ISSUE FOR CONSTRUCTION

Drawing Title

AMAN CED BLOCK
CLASSROOM (MCC-11)
3D VIEW - 03

Drawn By:-

Checked By:- SH

Scale:- SAMEEN


Date:- N.T.S

Project No:- 2025-126

Sheet Size:- A3

Drawing No:-

AR-406

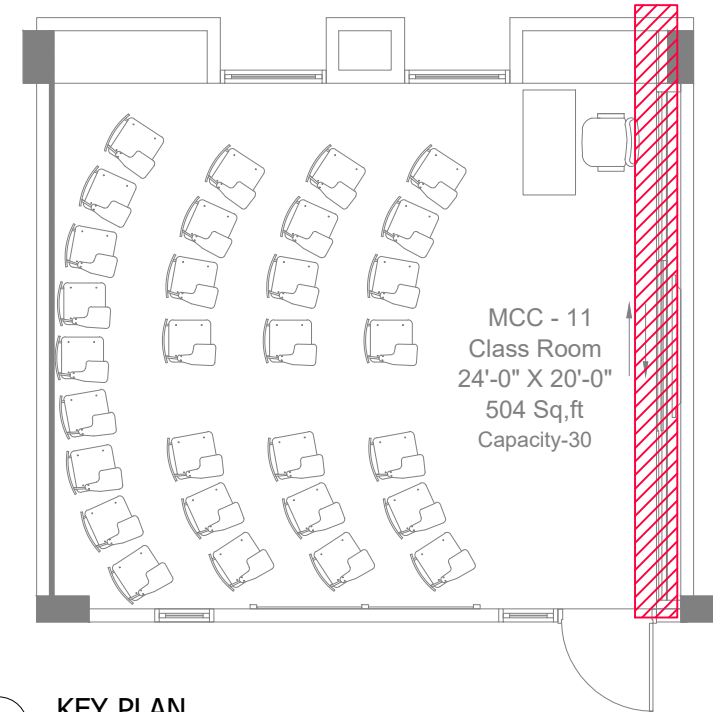

1 KEY PLAN
Scale: N.T.S

CLIENT:



IBA KARACHI - INSTITUTE OF BUSINESS ADMINISTRATION

ISSUE:

ISSUE FOR CONSTRUCTION

Drawing Title

AMAN BLOCK
CLASSROOM
ISOLATION-03

Drawn By:- SH

Checked By:- SAMEEN

Scale:- N.T.S


Date:- 13-09-2025

Project No:- 2025-225





Sheet Size:- A3

Drawing No:-

AR-409

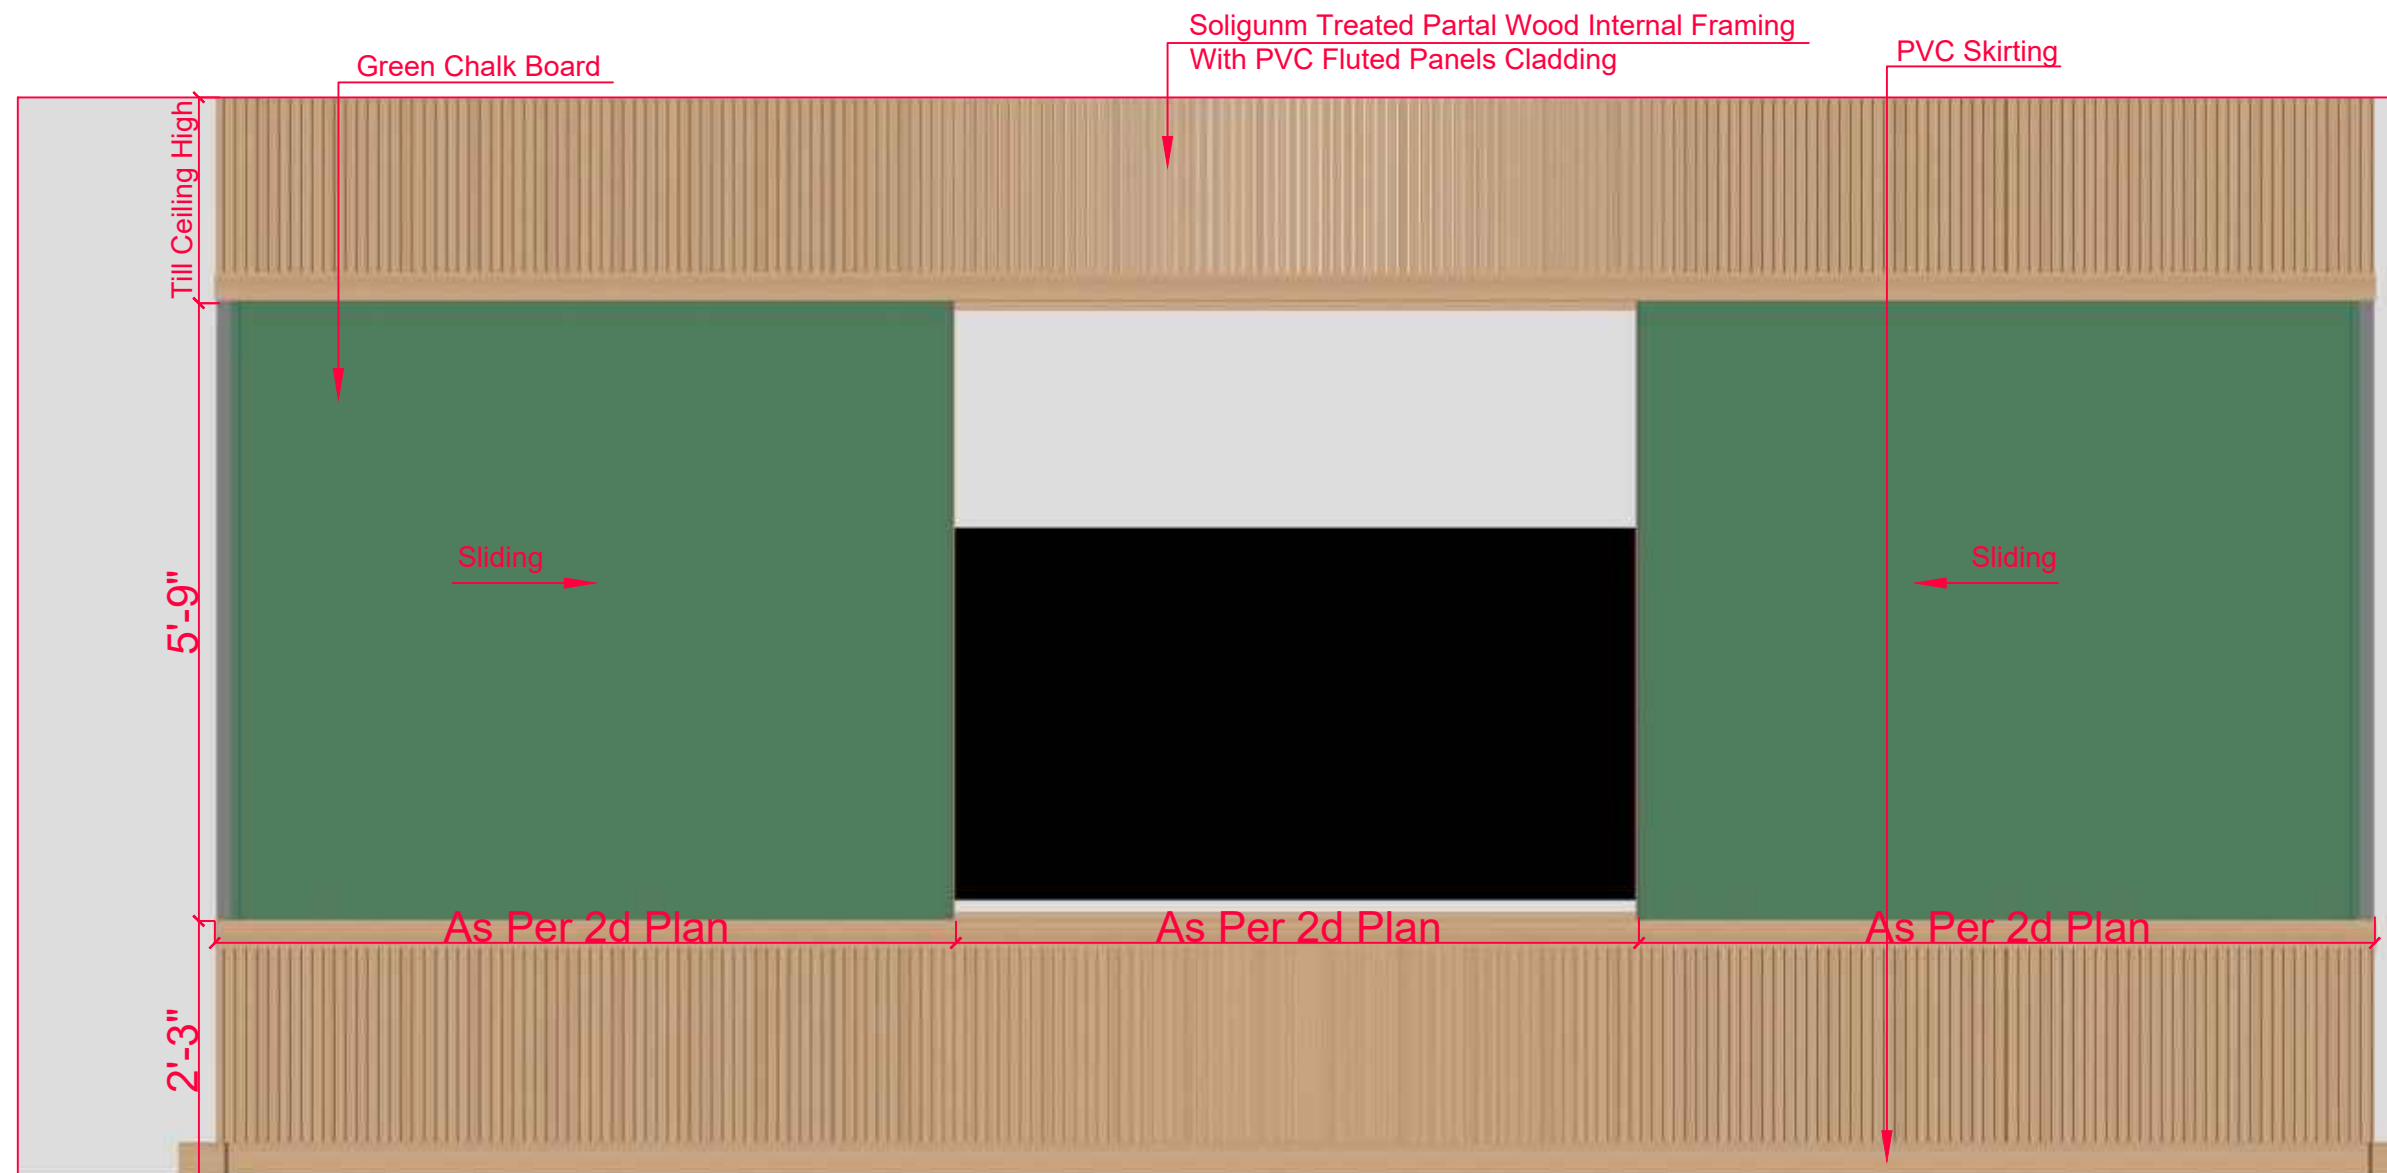

1 ISOLATION-03
Scale: N.T.S

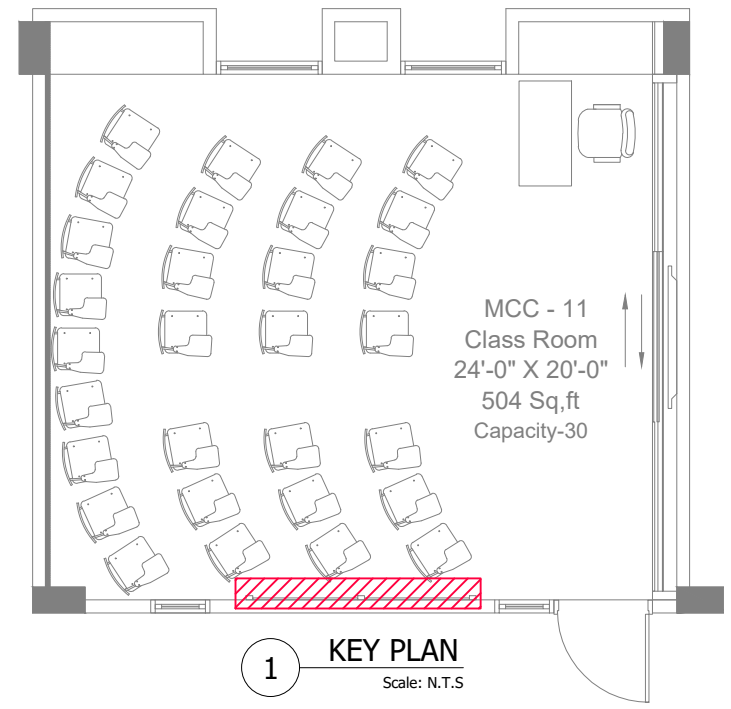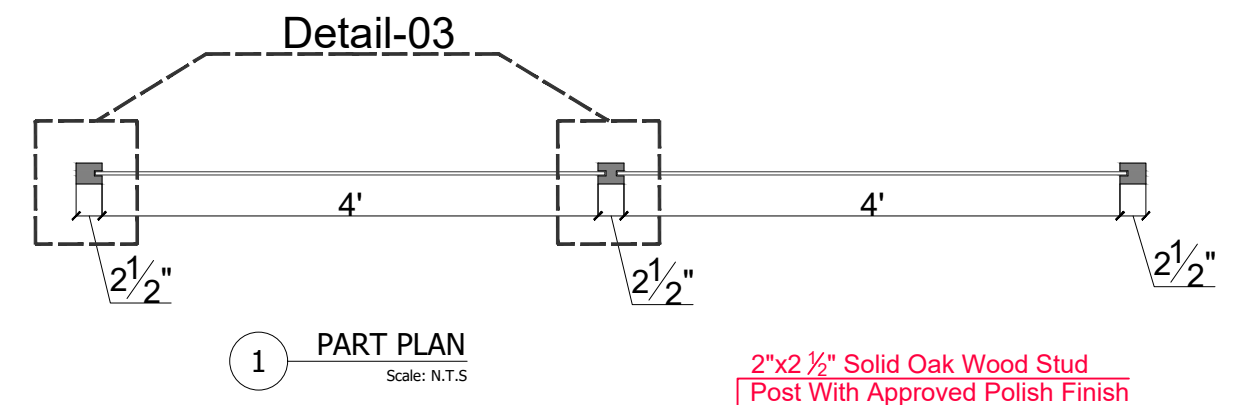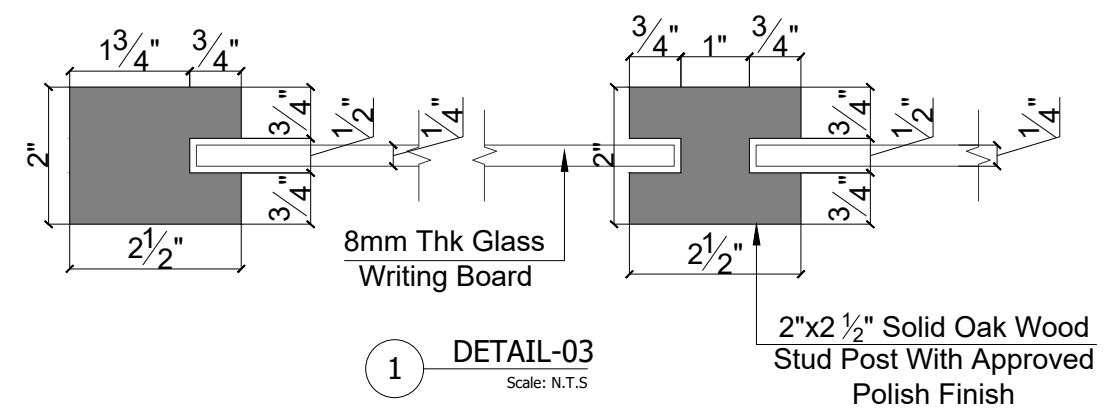
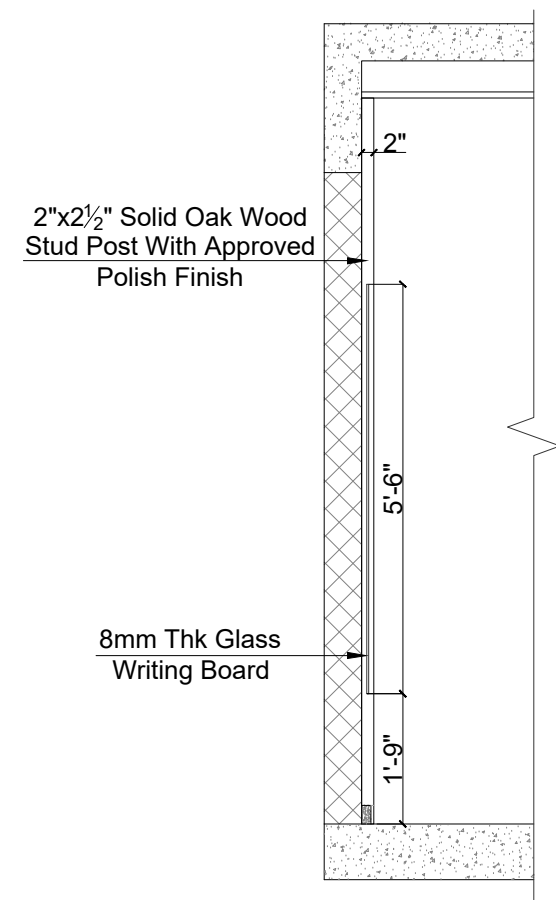



CLIENT:
 Institute of Business Administration Karachi
 IBA KARACHI - INSTITUTE OF BUSINESS ADMINISTRATION

ISSUE:
 ISSUE FOR CONSTRUCTION

Drawing Title
 AMAN BLOCK CLASSROOM ISOLATION-04

Drawn By:- SH
 Checked By:- SAMEEN
 Scale:- N.T.S
 Date:- 13-09-2025
 Project No:- 2025-225
 Sheet Size:- A3
 Drawing No:- AR-410

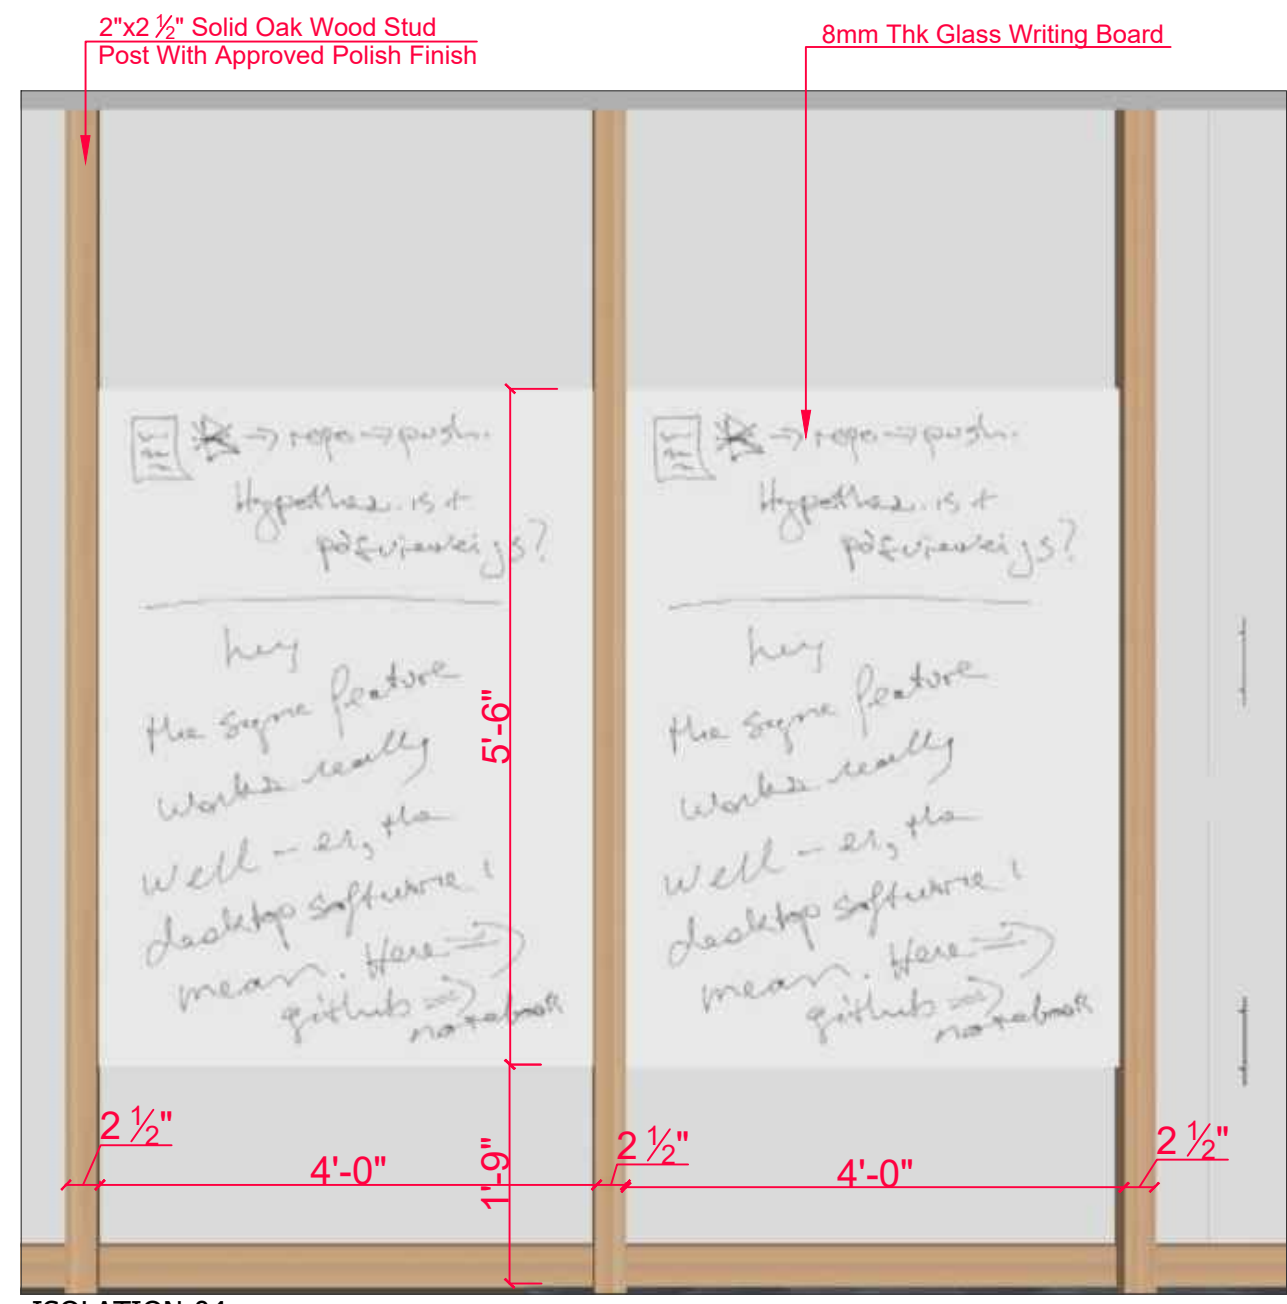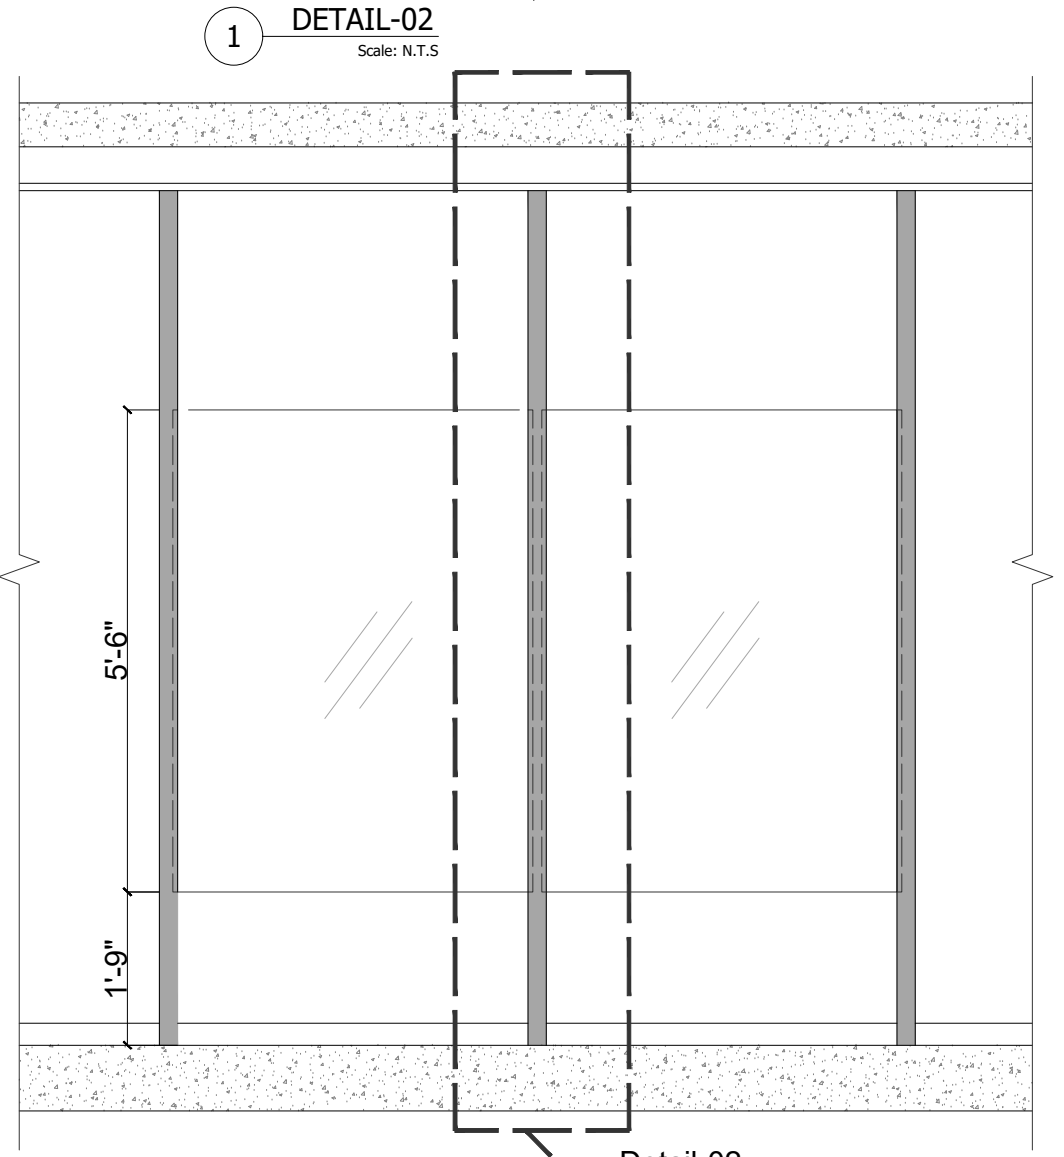

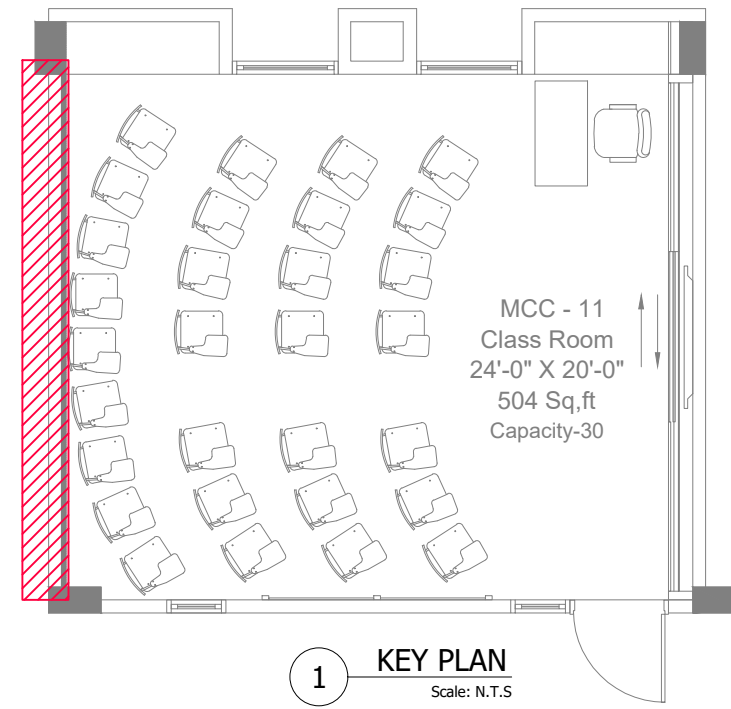

CLIENT:




IBA KARACHI - INSTITUTE OF BUSINESS ADMINISTRATION

ISSUE:
ISSUE FOR CONSTRUCTION


Drawing Title
AMAN BLOCK
CLASSROOM
ISOLATION-05

Drawn By:- SH
 Checked By:- SAMEEN
 Scale:- N.T.S
 Date:- 13-09-2025
 Project No:- 2025-225
 Sheet Size:- A3
 Drawing No:-

AR-411

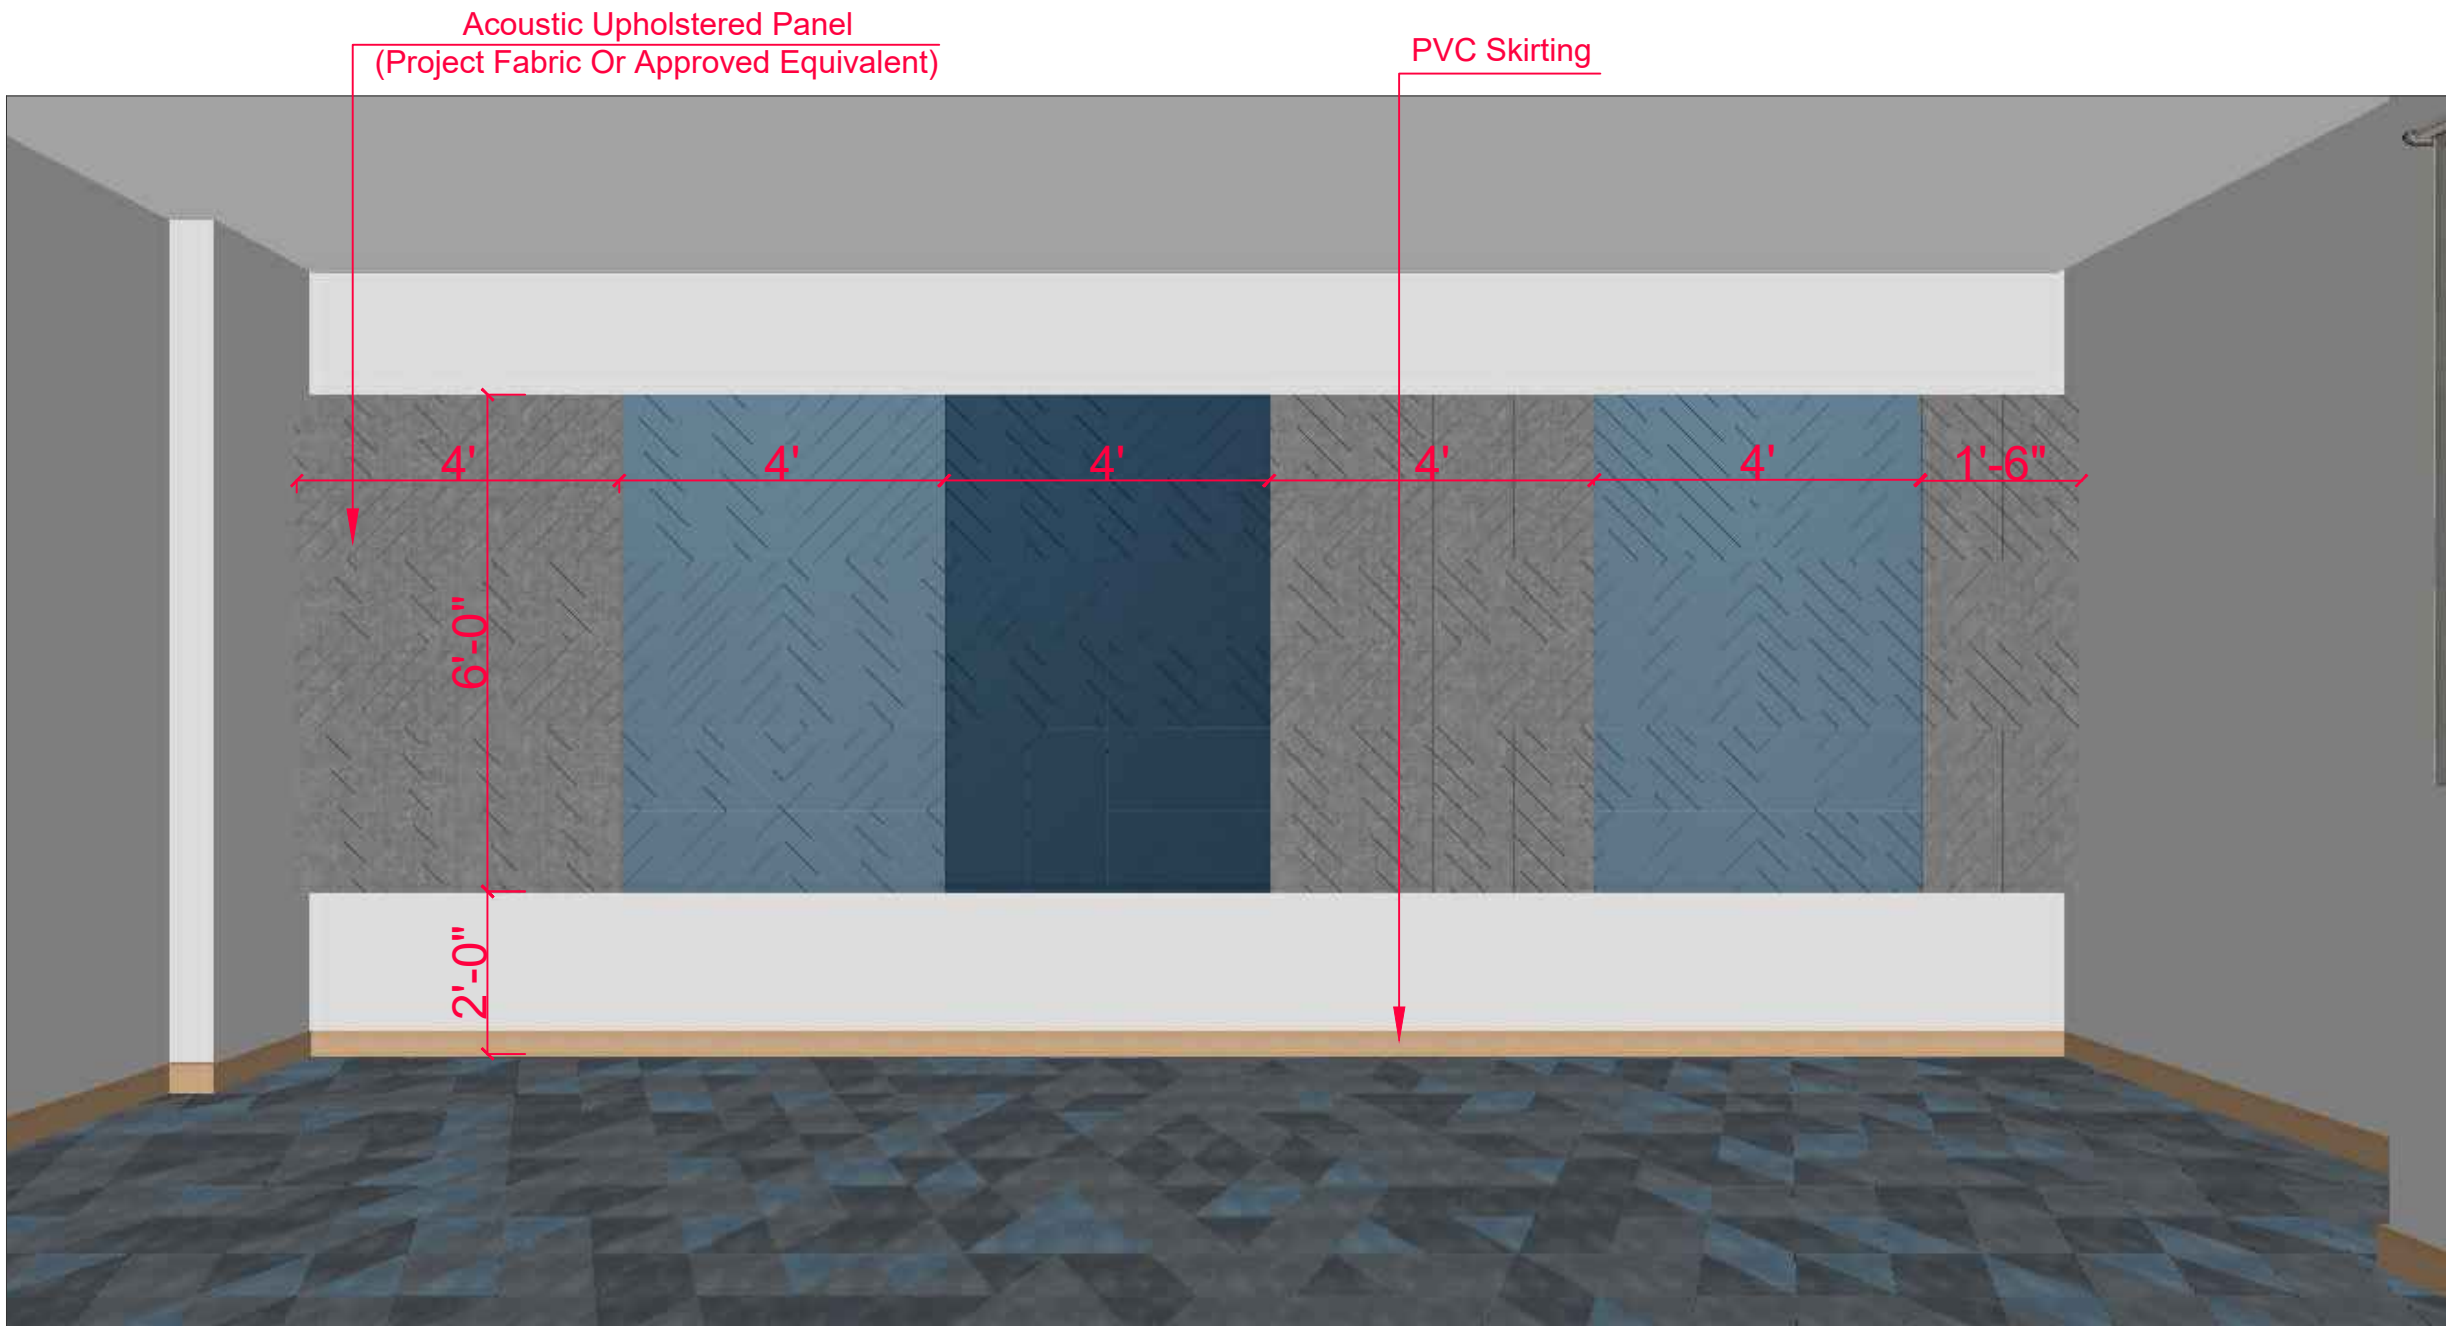

1 ISOLATION-05
Scale: N.T.S

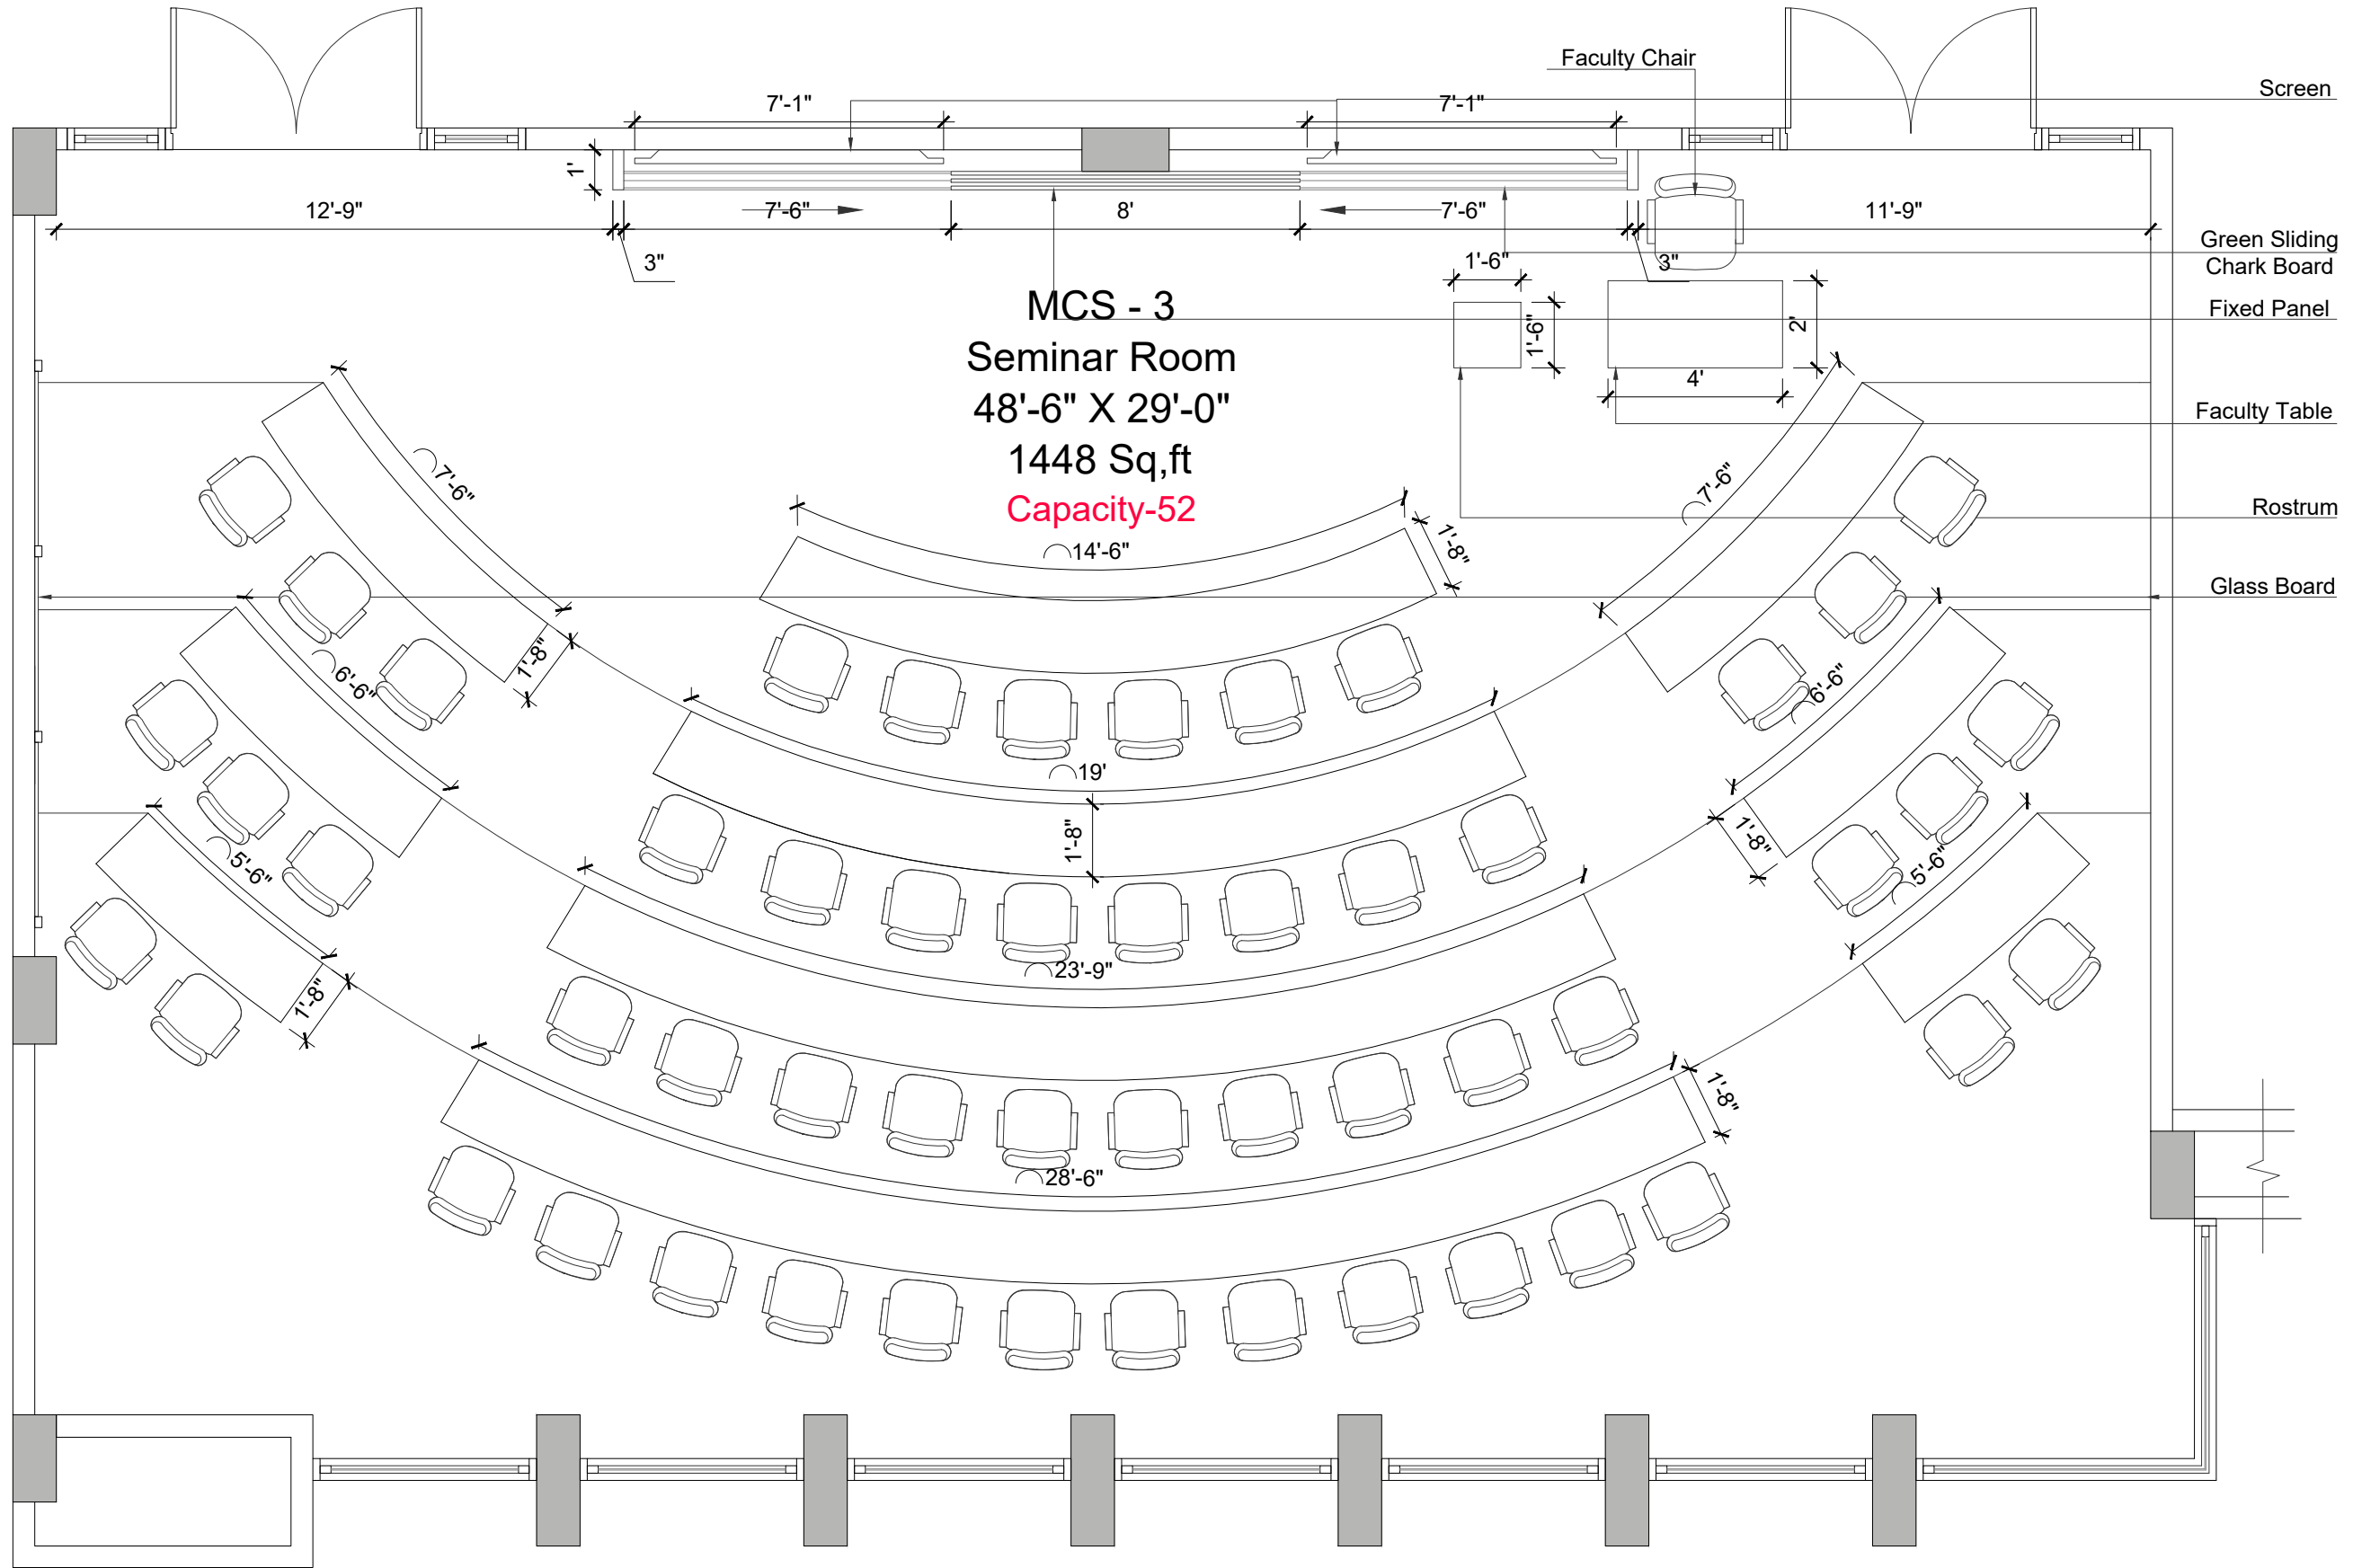


MCS - 3
Seminar Room
 48'-6" X 29'-0"
 1448 Sq.ft
 Capacity-52

- Screen
- Green Sliding Chark Board
- Fixed Panel
- Faculty Table
- Rostrum
- Glass Board

CLIENT:
IBA Institute of Business Administration Karachi
 IBA KARACHI - INSTITUTE OF BUSINESS ADMINISTRATION
 ISSUE:
 ISSUE FOR CONSTRUCTION

Drawing Title
 AMAN CED BLOCK SEMINAR ROOM (MCS-3) FURNITURE WORKING PLAN
 Drawn By:- SH
 Checked By:- SAMEEN
 Scale:- N.T.S
 Date:-
 Project No:- 2025-126
 Sheet Size:- A3
 Drawing No:-
AR-500

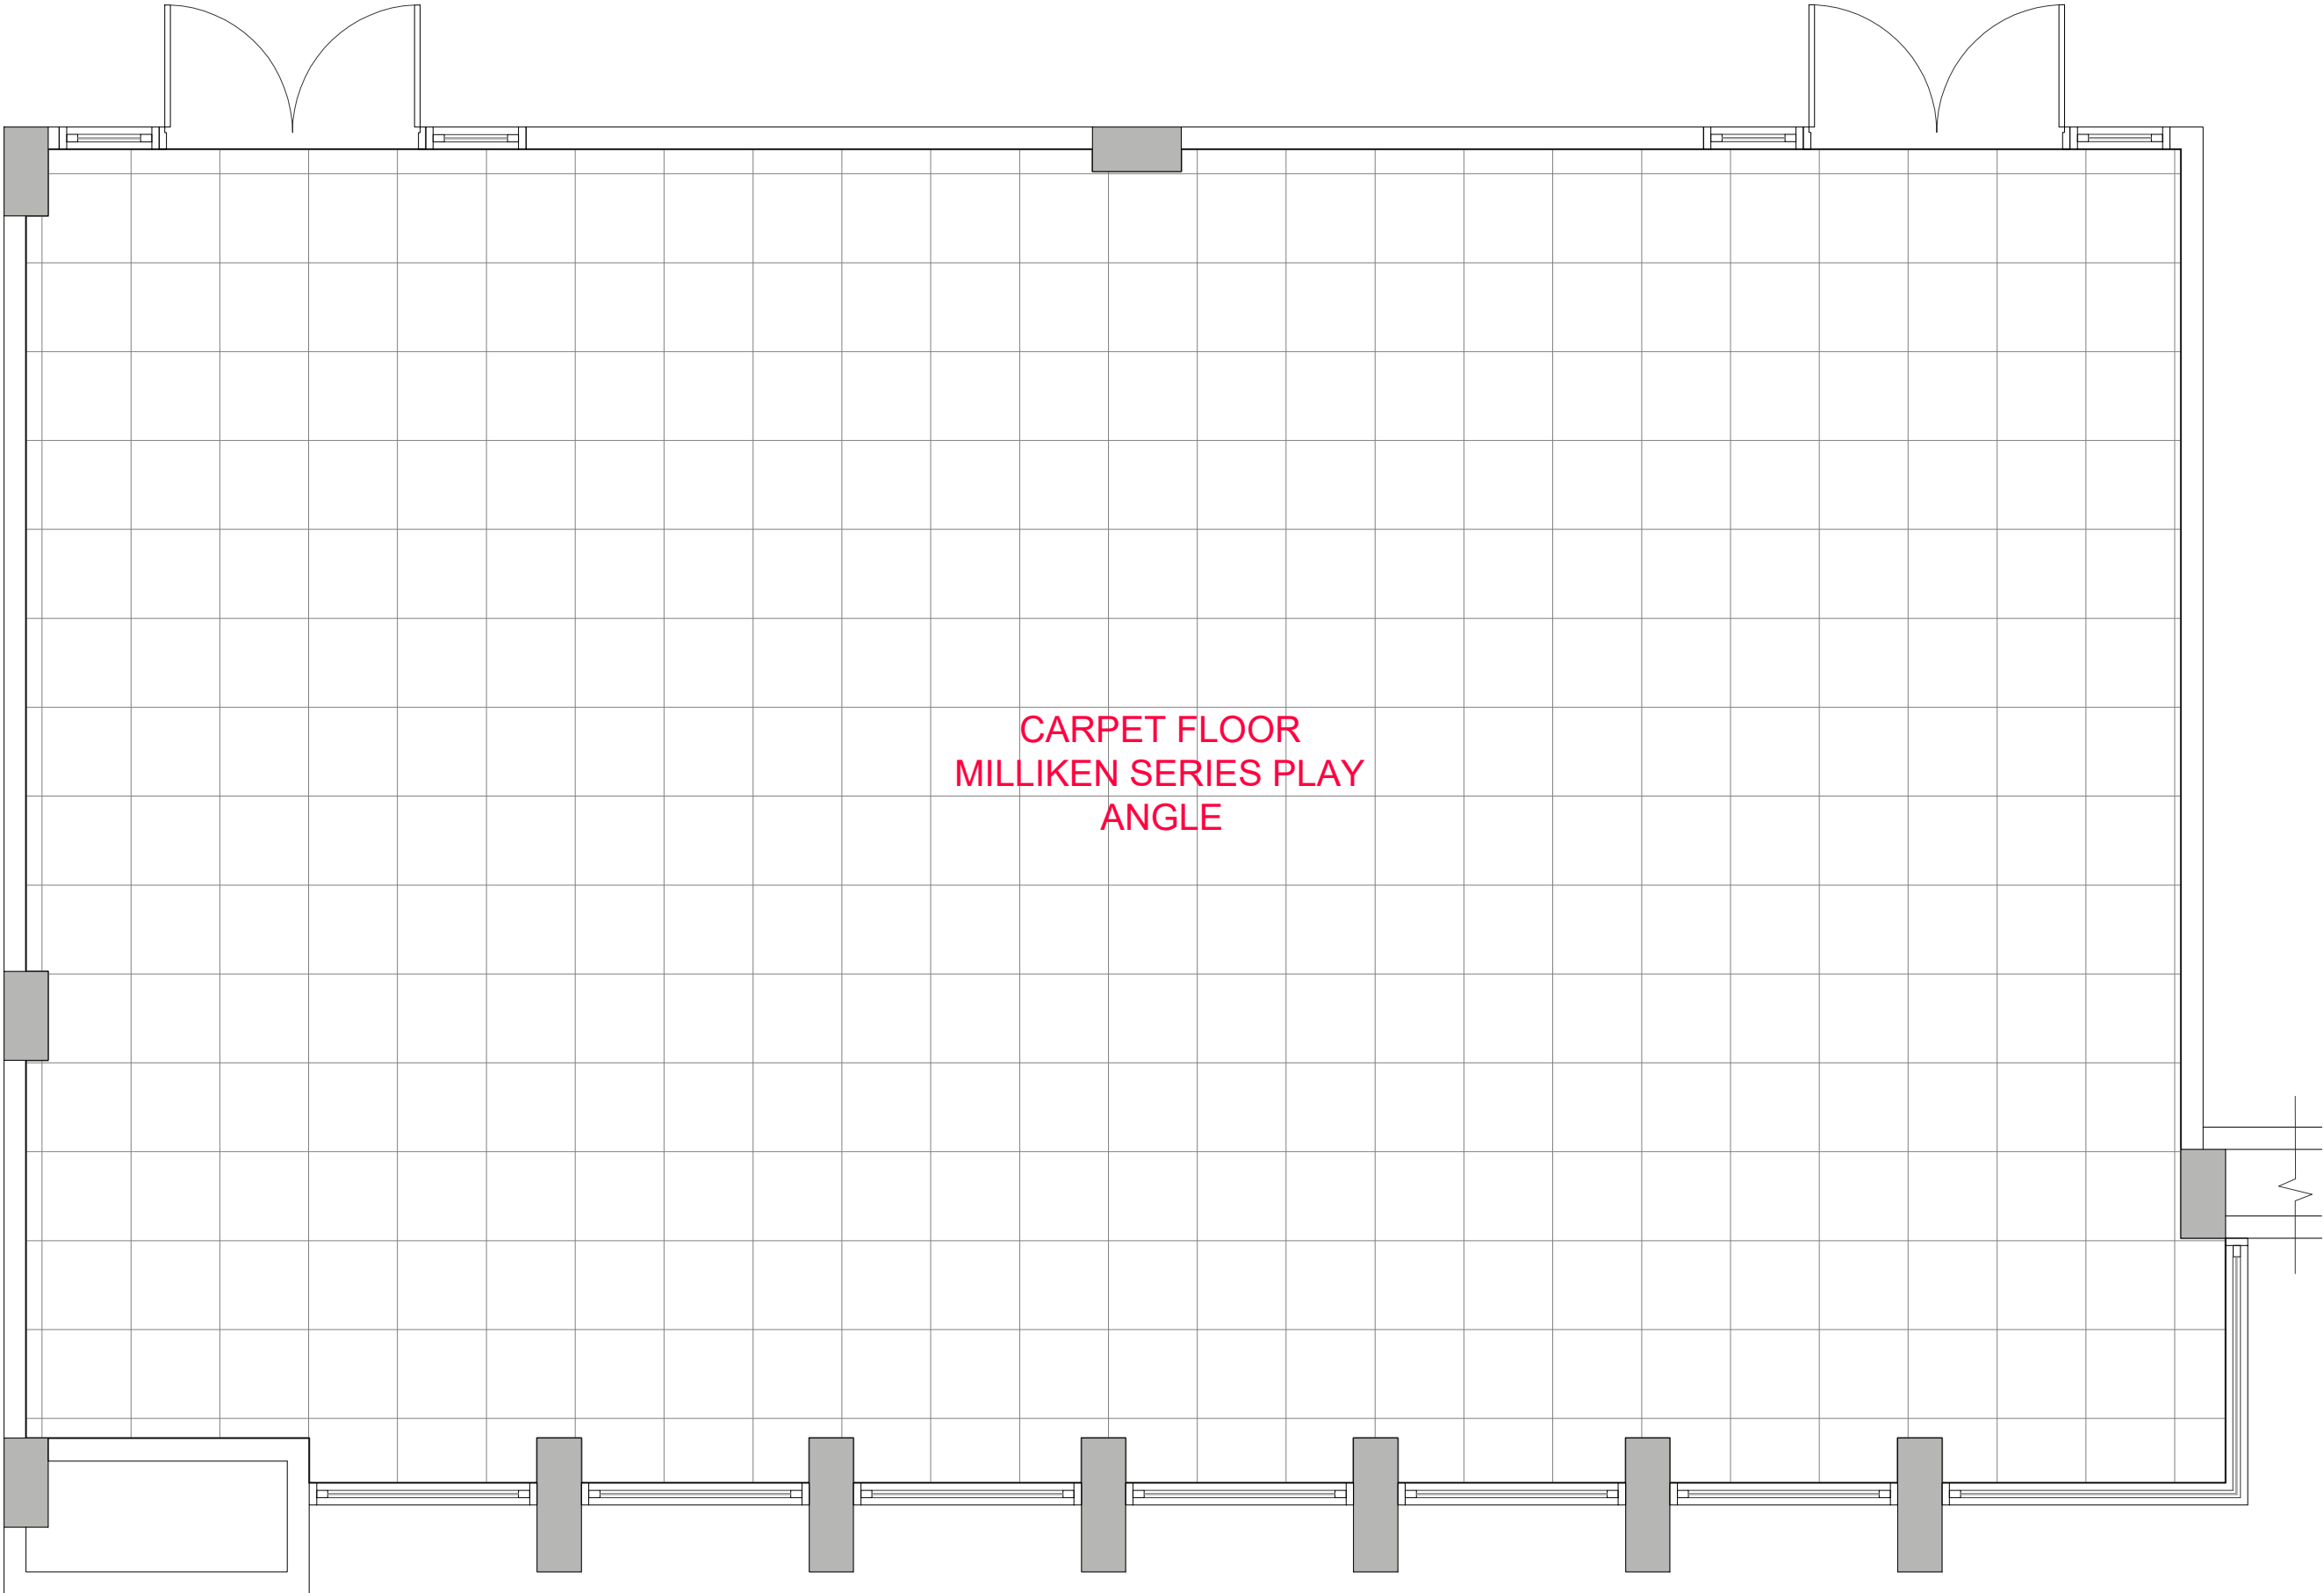

CLIENT:



IBA KARACHI - INSTITUTE OF BUSINESS ADMINISTRATION

ISSUE:

ISSUE FOR CONSTRUCTION

Drawing Title

AMAN CED BLOCK SEMINAR ROOM (MCS-3) FLOORING PLAN

Drawn By:- SH

Checked By:- SAMEEN

Scale:- N.T.S


Date:-

Project No:- 2025-126

Sheet Size:- A3


Drawing No:-

AR-501

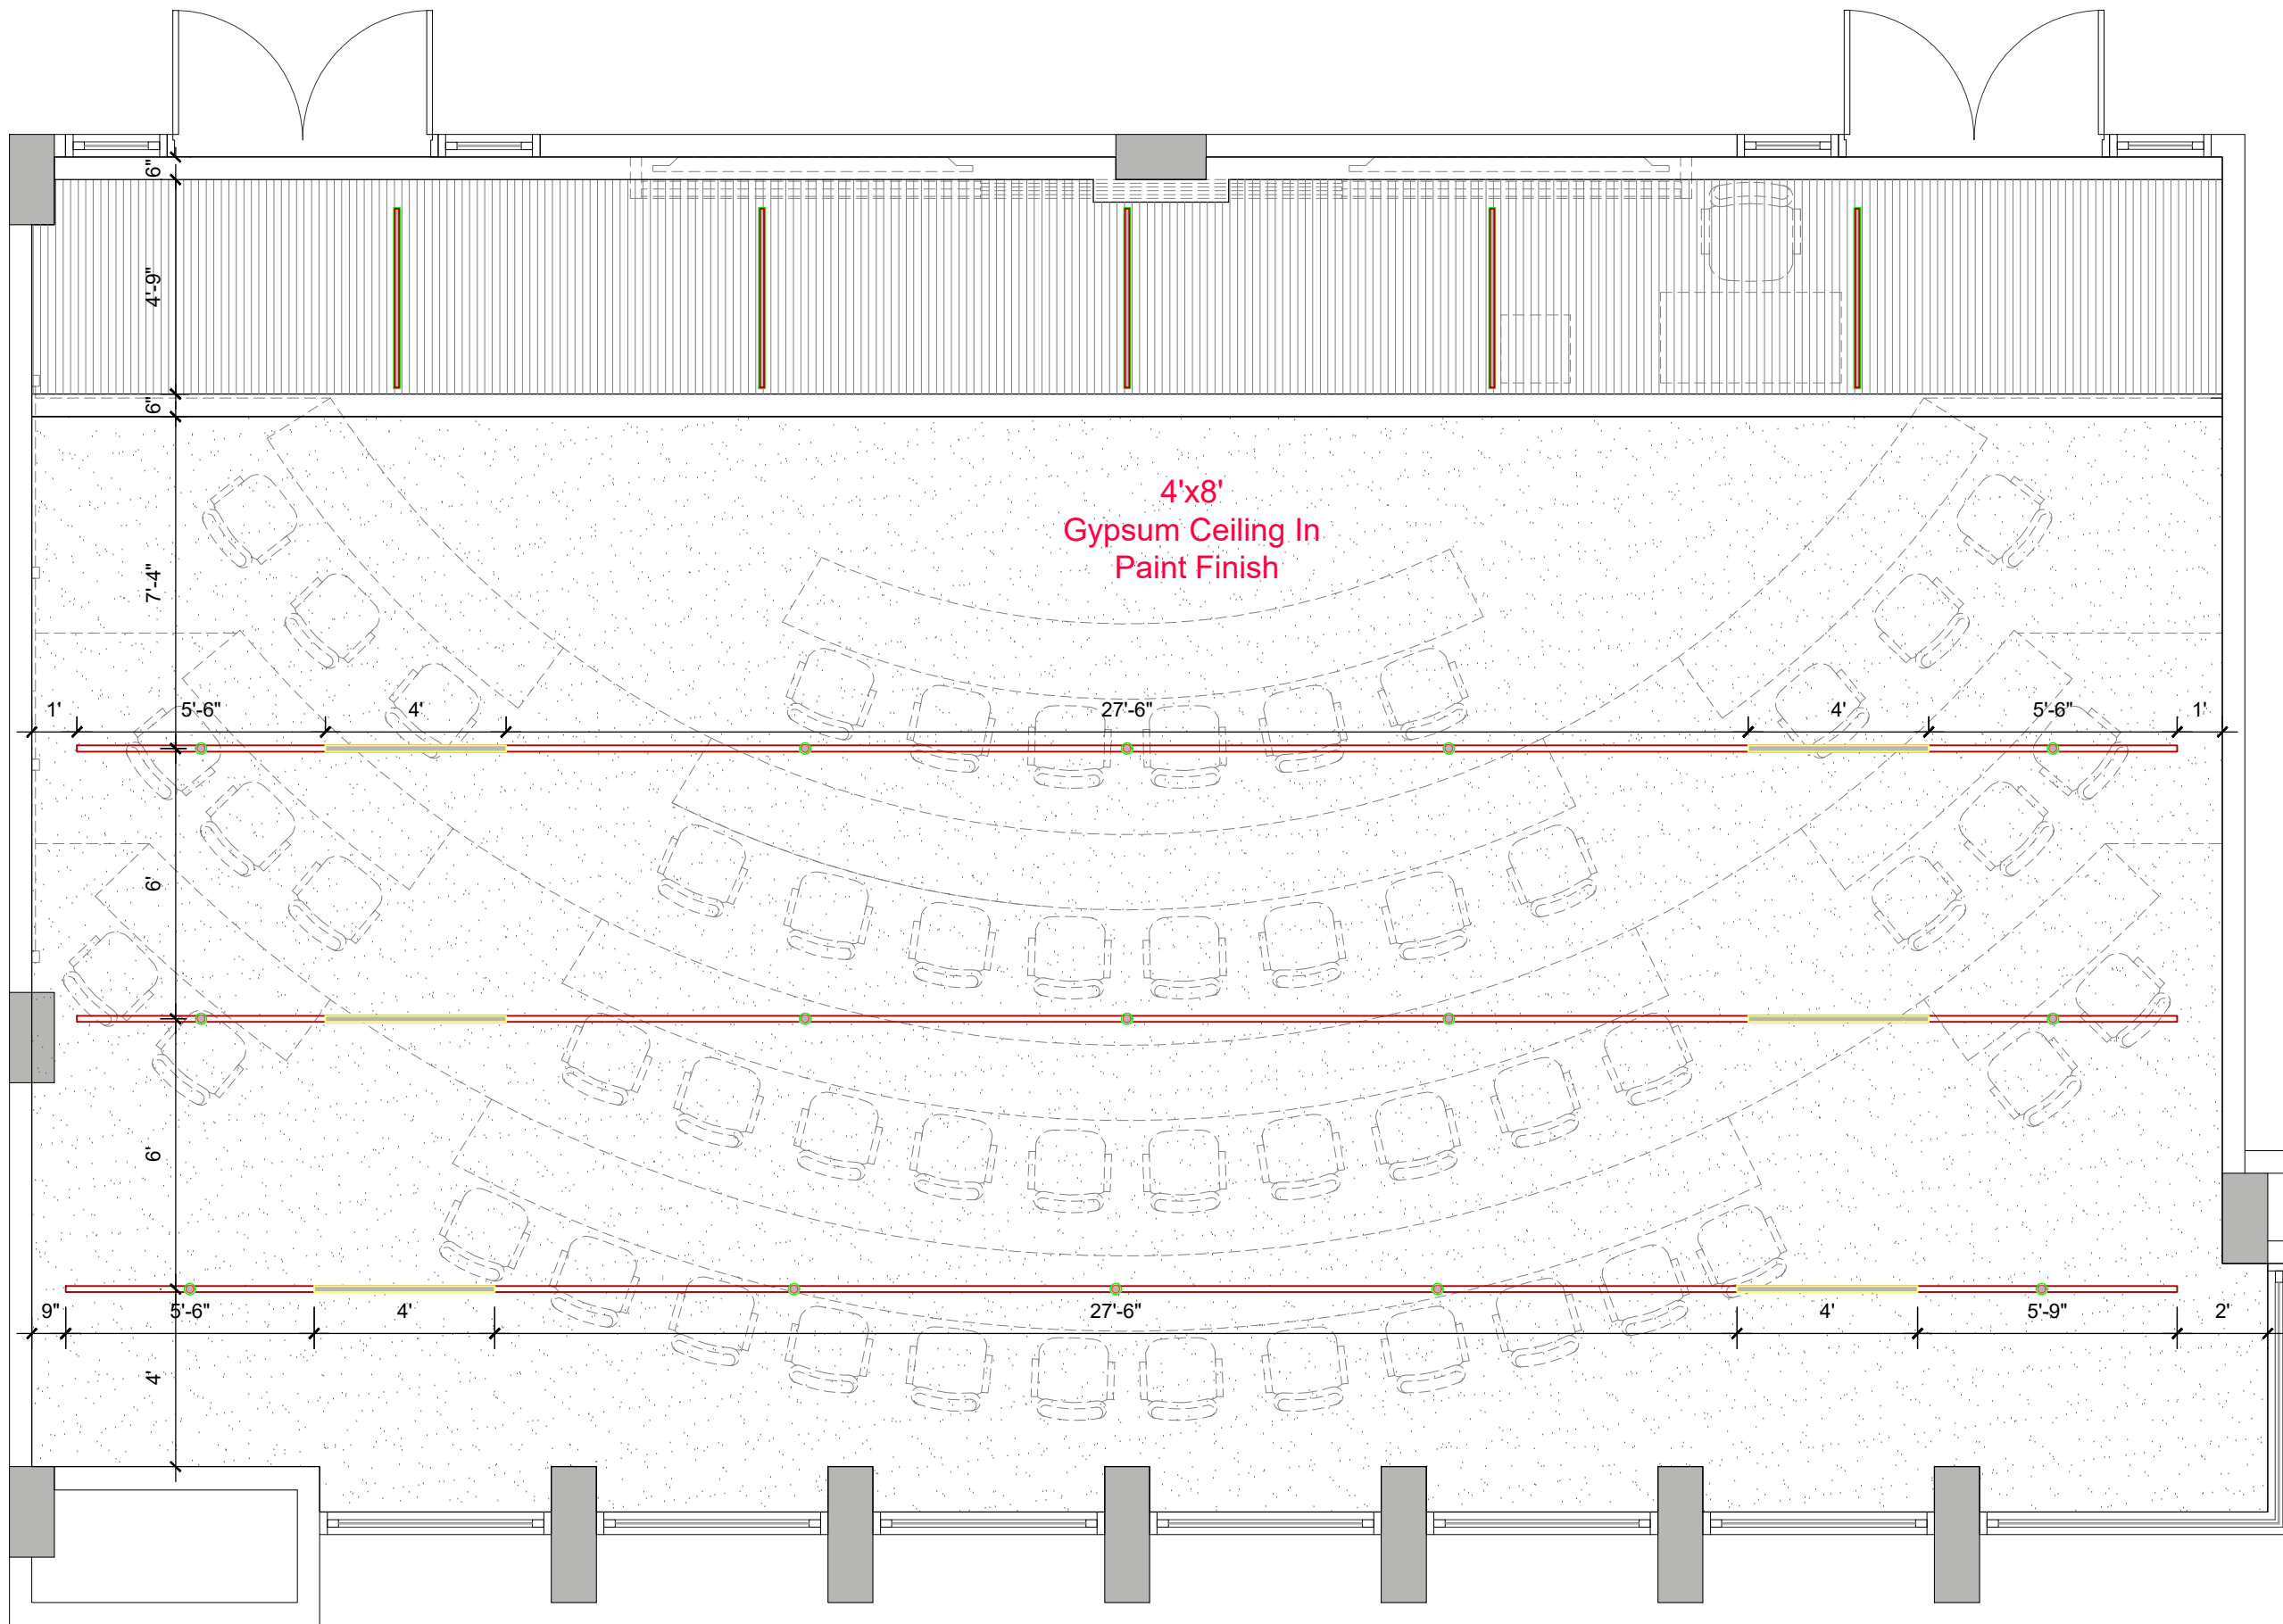

LEGEND	
Symbols	Discription
	Cylindrical Down Light
	Magnetic Track
	Linear Light

CLIENT:

 

IBA KARACHI - INSTITUTE OF BUSINESS ADMINISTRATION

ISSUE:

ISSUE FOR CONSTRUCTION

Drawing Title

AMAN CED BLOCK SEMINAR ROOM (MCS-3) REFLECTED CEILING PLAN

Drawn By:- SH

Checked By:- SAMEEN

Scale:- N.T.S


Date:-

Project No:- 2025-126


Sheet Size:- A3

Drawing No:-

AR-502

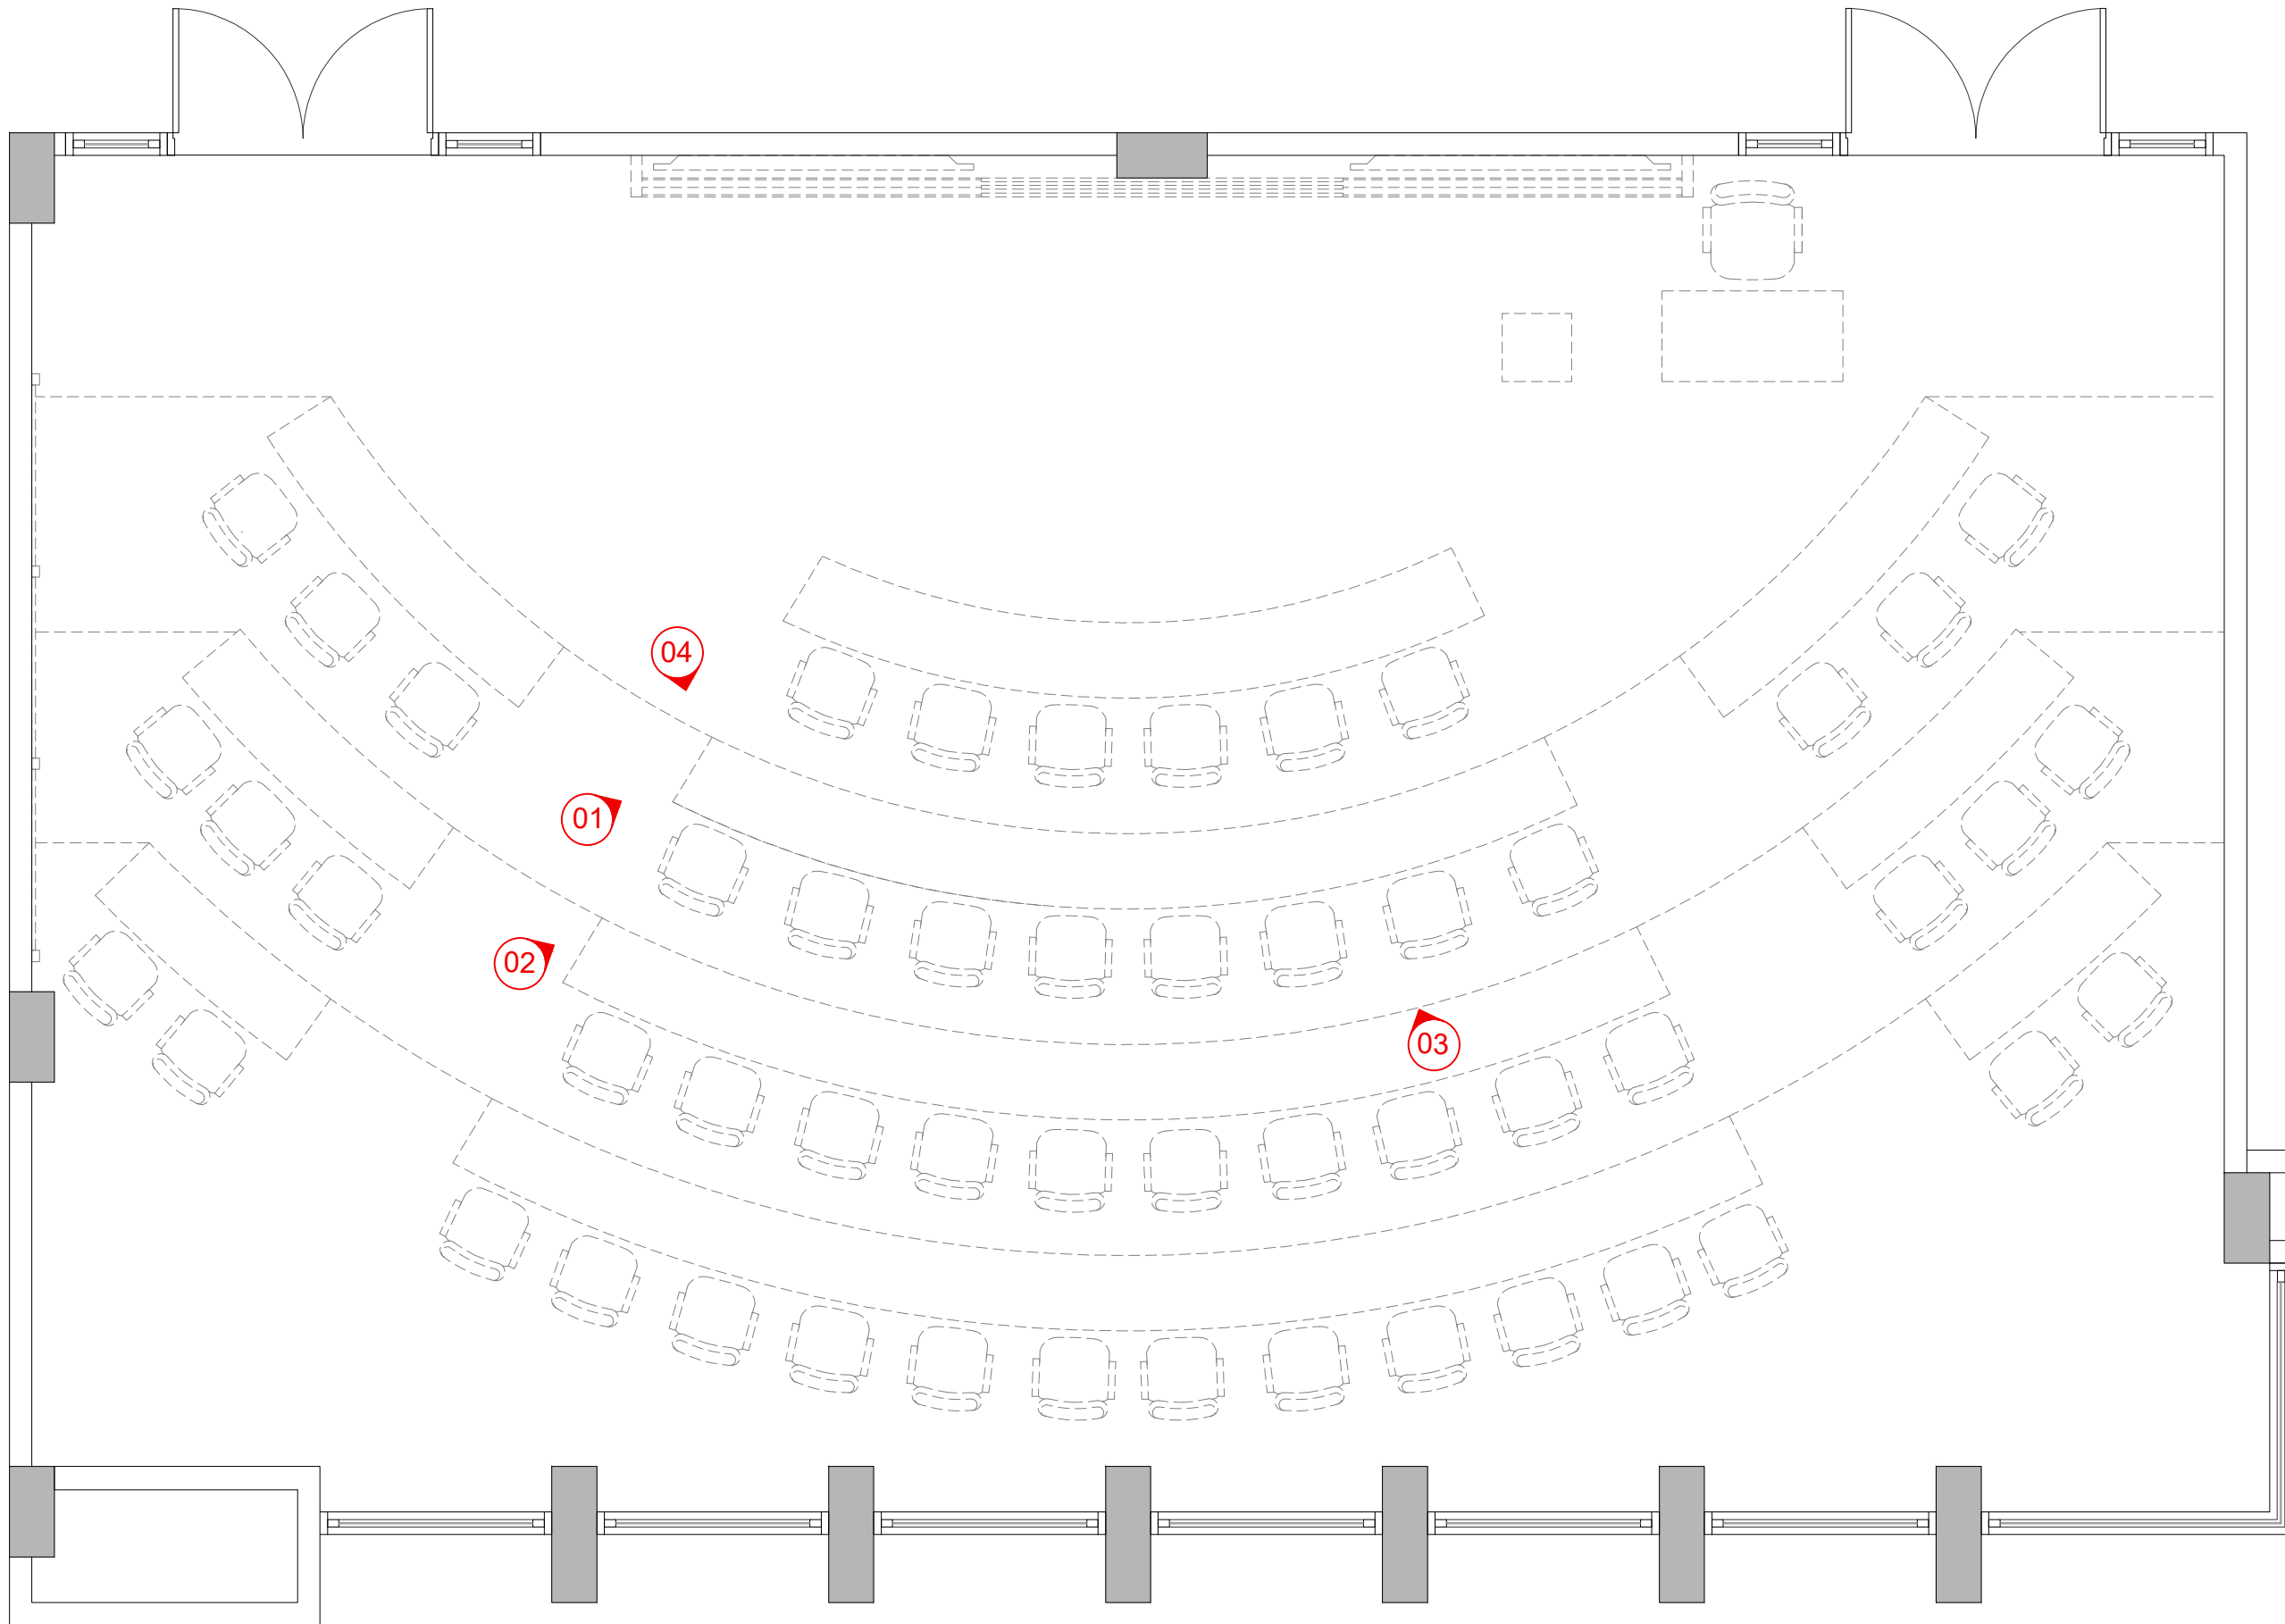

CLIENT:

 

IBA KARACHI - INSTITUTE OF BUSINESS ADMINISTRATION

ISSUE:

ISSUE FOR CONSTRUCTION

Drawing Title

AMAN CED BLOCK SEMINAR ROOM (MCS-3) VIEW FINDING PLAN

Drawn By:- SH

Checked By:- SAMEEN

Scale:- N.T.S

Date:-

Project No:- 2025-126


Sheet Size:- A3

Drawing No:-

AR-503



CLIENT:

 

IBA KARACHI - INSTITUTE OF BUSINESS ADMINISTRATION

ISSUE:

ISSUE FOR CONSTRUCTION

Drawing Title

AMAN CED BLOCK SEMINAR ROOM (MCS-3) 3D VIEW - 01

Drawn By:- SH

Checked By:- SAMEEN

Scale:- N.T.S

Date:-

Project No:- 2025-126


Sheet Size:- A3

Drawing No:-

AR-504



CLIENT:

 

IBA KARACHI - INSTITUTE OF BUSINESS ADMINISTRATION

ISSUE:

ISSUE FOR CONSTRUCTION

Drawing Title

AMAN CED BLOCK SEMINAR ROOM (MCS-3) 3D VIW - 02

Drawn By:- SH

Checked By:- SAMEEN

Scale:- N.T.S

Date:-

Project No:- 2025-126


Sheet Size:- A3

Drawing No:-

AR-505



CLIENT:

 

IBA KARACHI - INSTITUTE OF BUSINESS ADMINISTRATION

ISSUE:

ISSUE FOR CONSTRUCTION

Drawing Title

AMAN CED BLOCK SEMINAR ROOM (MCS-3)
3D VIW - 03

Drawn By:- SH

Checked By:- SAMEEN

Scale:- N.T.S

Date:-

Project No:- 2025-126


Sheet Size:- A3

Drawing No:-

AR-506



CLIENT:

 

IBA KARACHI - INSTITUTE OF BUSINESS ADMINISTRATION

ISSUE:

ISSUE FOR CONSTRUCTION

Drawing Title

AMAN CED BLOCK SEMINAR ROOM (MCS-3)
3D VIW - 04

Drawn By:- SH

Checked By:- SAMEEN

Scale:- N.T.S


Date:-

Project No:- 2025-126


Sheet Size:- A3

Drawing No:-

AR-507

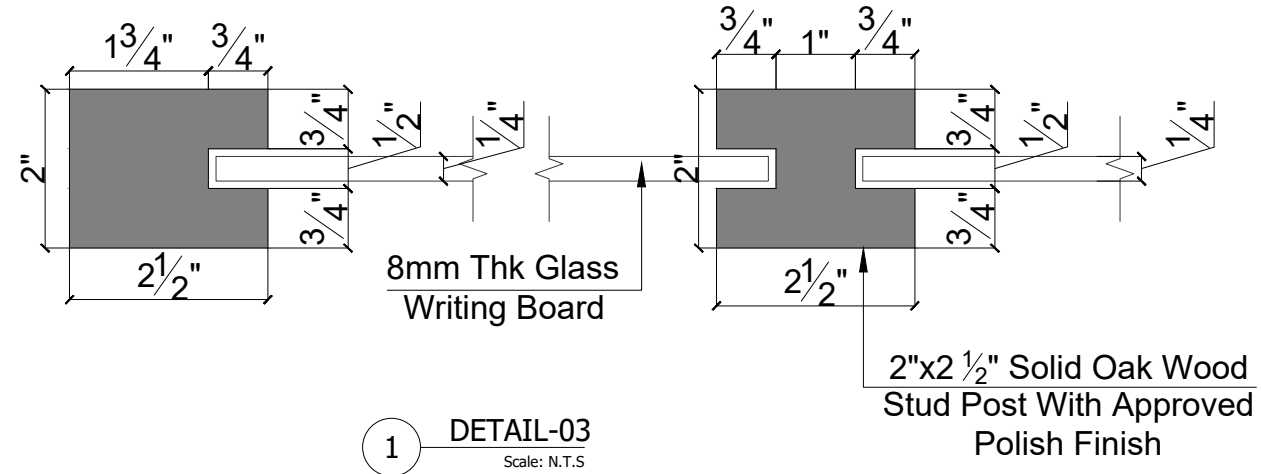

1 DETAIL-03
Scale: N.T.S

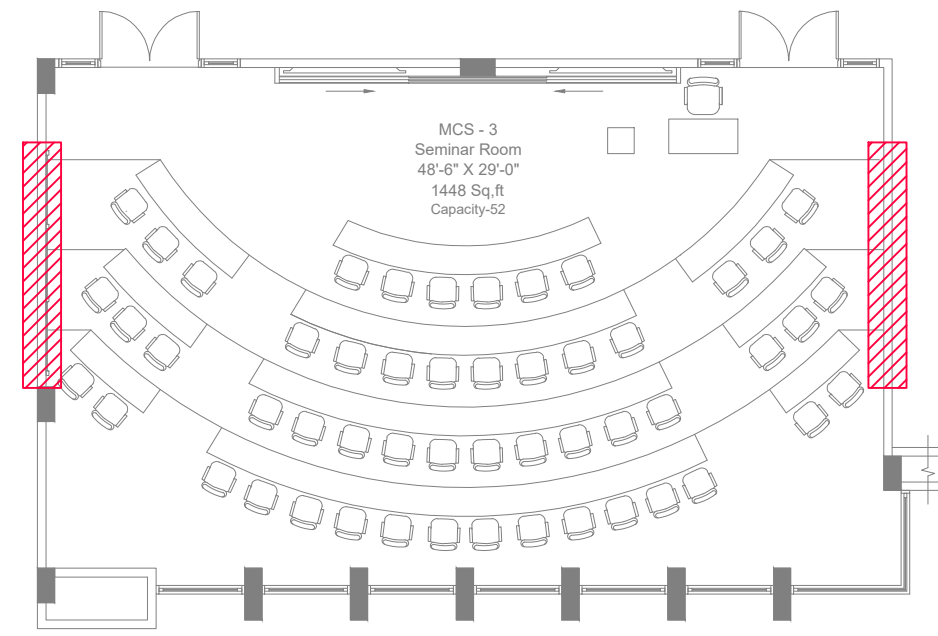

1 KEY PLAN
Scale: N.T.S


CLIENT:
 Institute of Business Administration Karachi
 IBA KARACHI - INSTITUTE OF BUSINESS ADMINISTRATION


ISSUE:
 ISSUE FOR CONSTRUCTION

Drawing Title
 AMAN BLOCK
 SEMINAR ROOM
 ISOLATION-03

Drawn By:- SH
 Checked By:- SAMEEN
 Scale:- N.T.S
 Date:- 13-09-2025
 Project No:- 2025-225
 Sheet Size:- A3
 Drawing No:-

AR-510

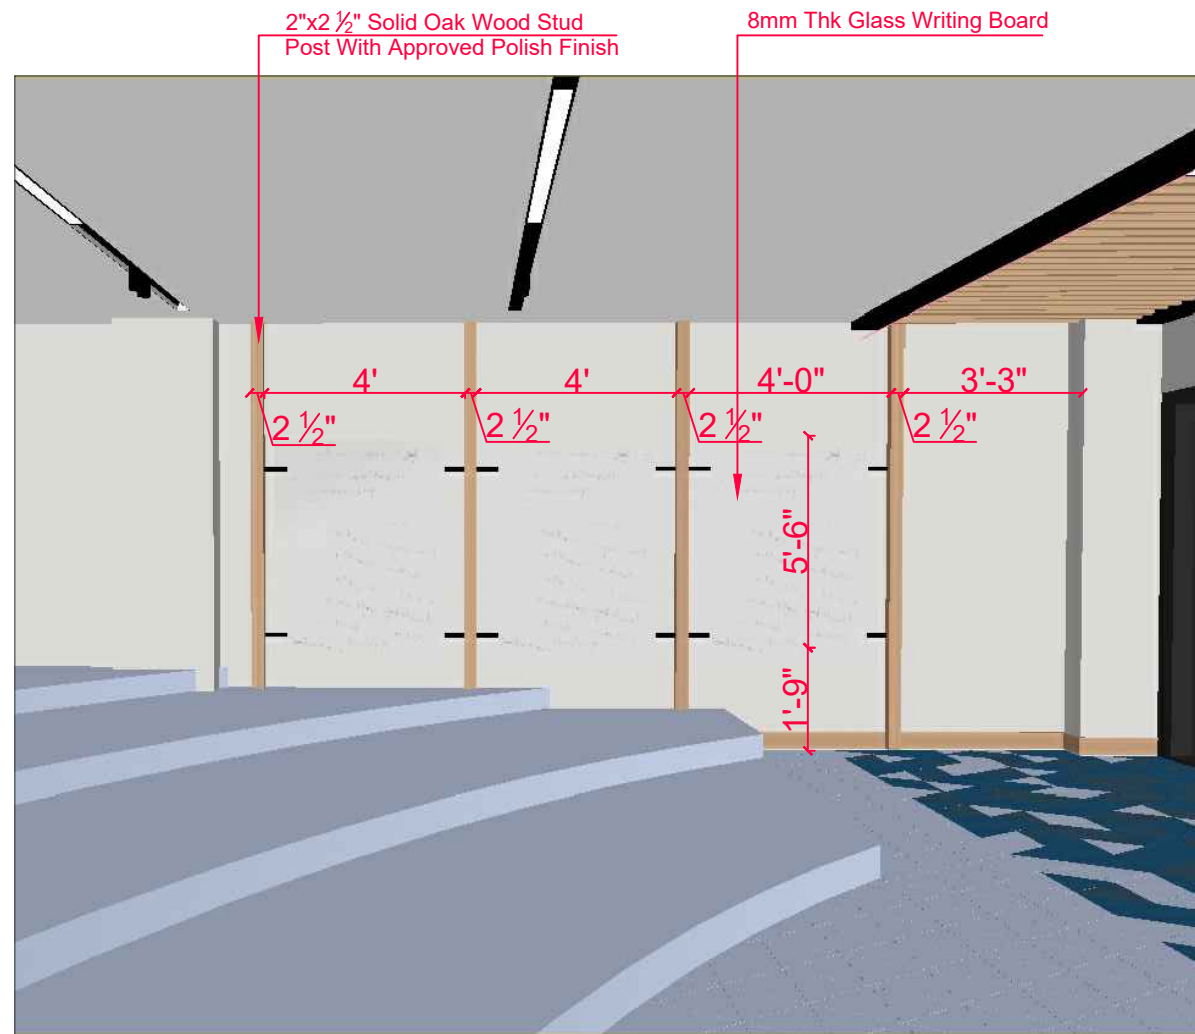

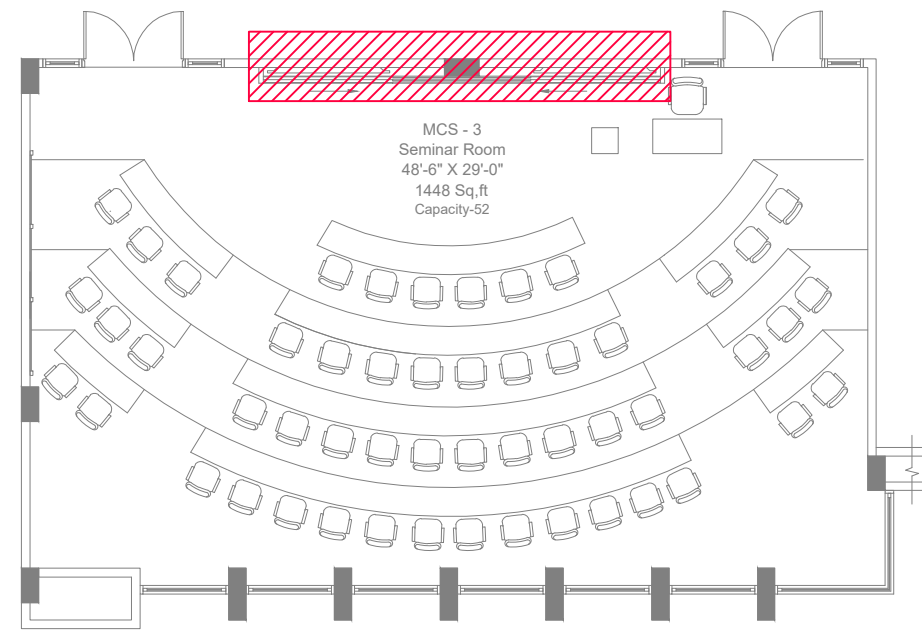


1 KEY PLAN
Scale: N.T.S


CLIENT:
 Institute of Business Administration Karachi
 IBA KARACHI - INSTITUTE OF BUSINESS ADMINISTRATION

ISSUE:
 ISSUE FOR CONSTRUCTION

Drawing Title
 AMAN BLOCK
 SEMINAR ROOM
 ISOLATION-04
 Drawn By:- SH
 Checked By:- SAMEEN
 Scale:- N.T.S
 Date:- 13-09-2025
 Project No:- 2025-225
 Sheet Size:- A3
 Drawing No:-
 AR-511

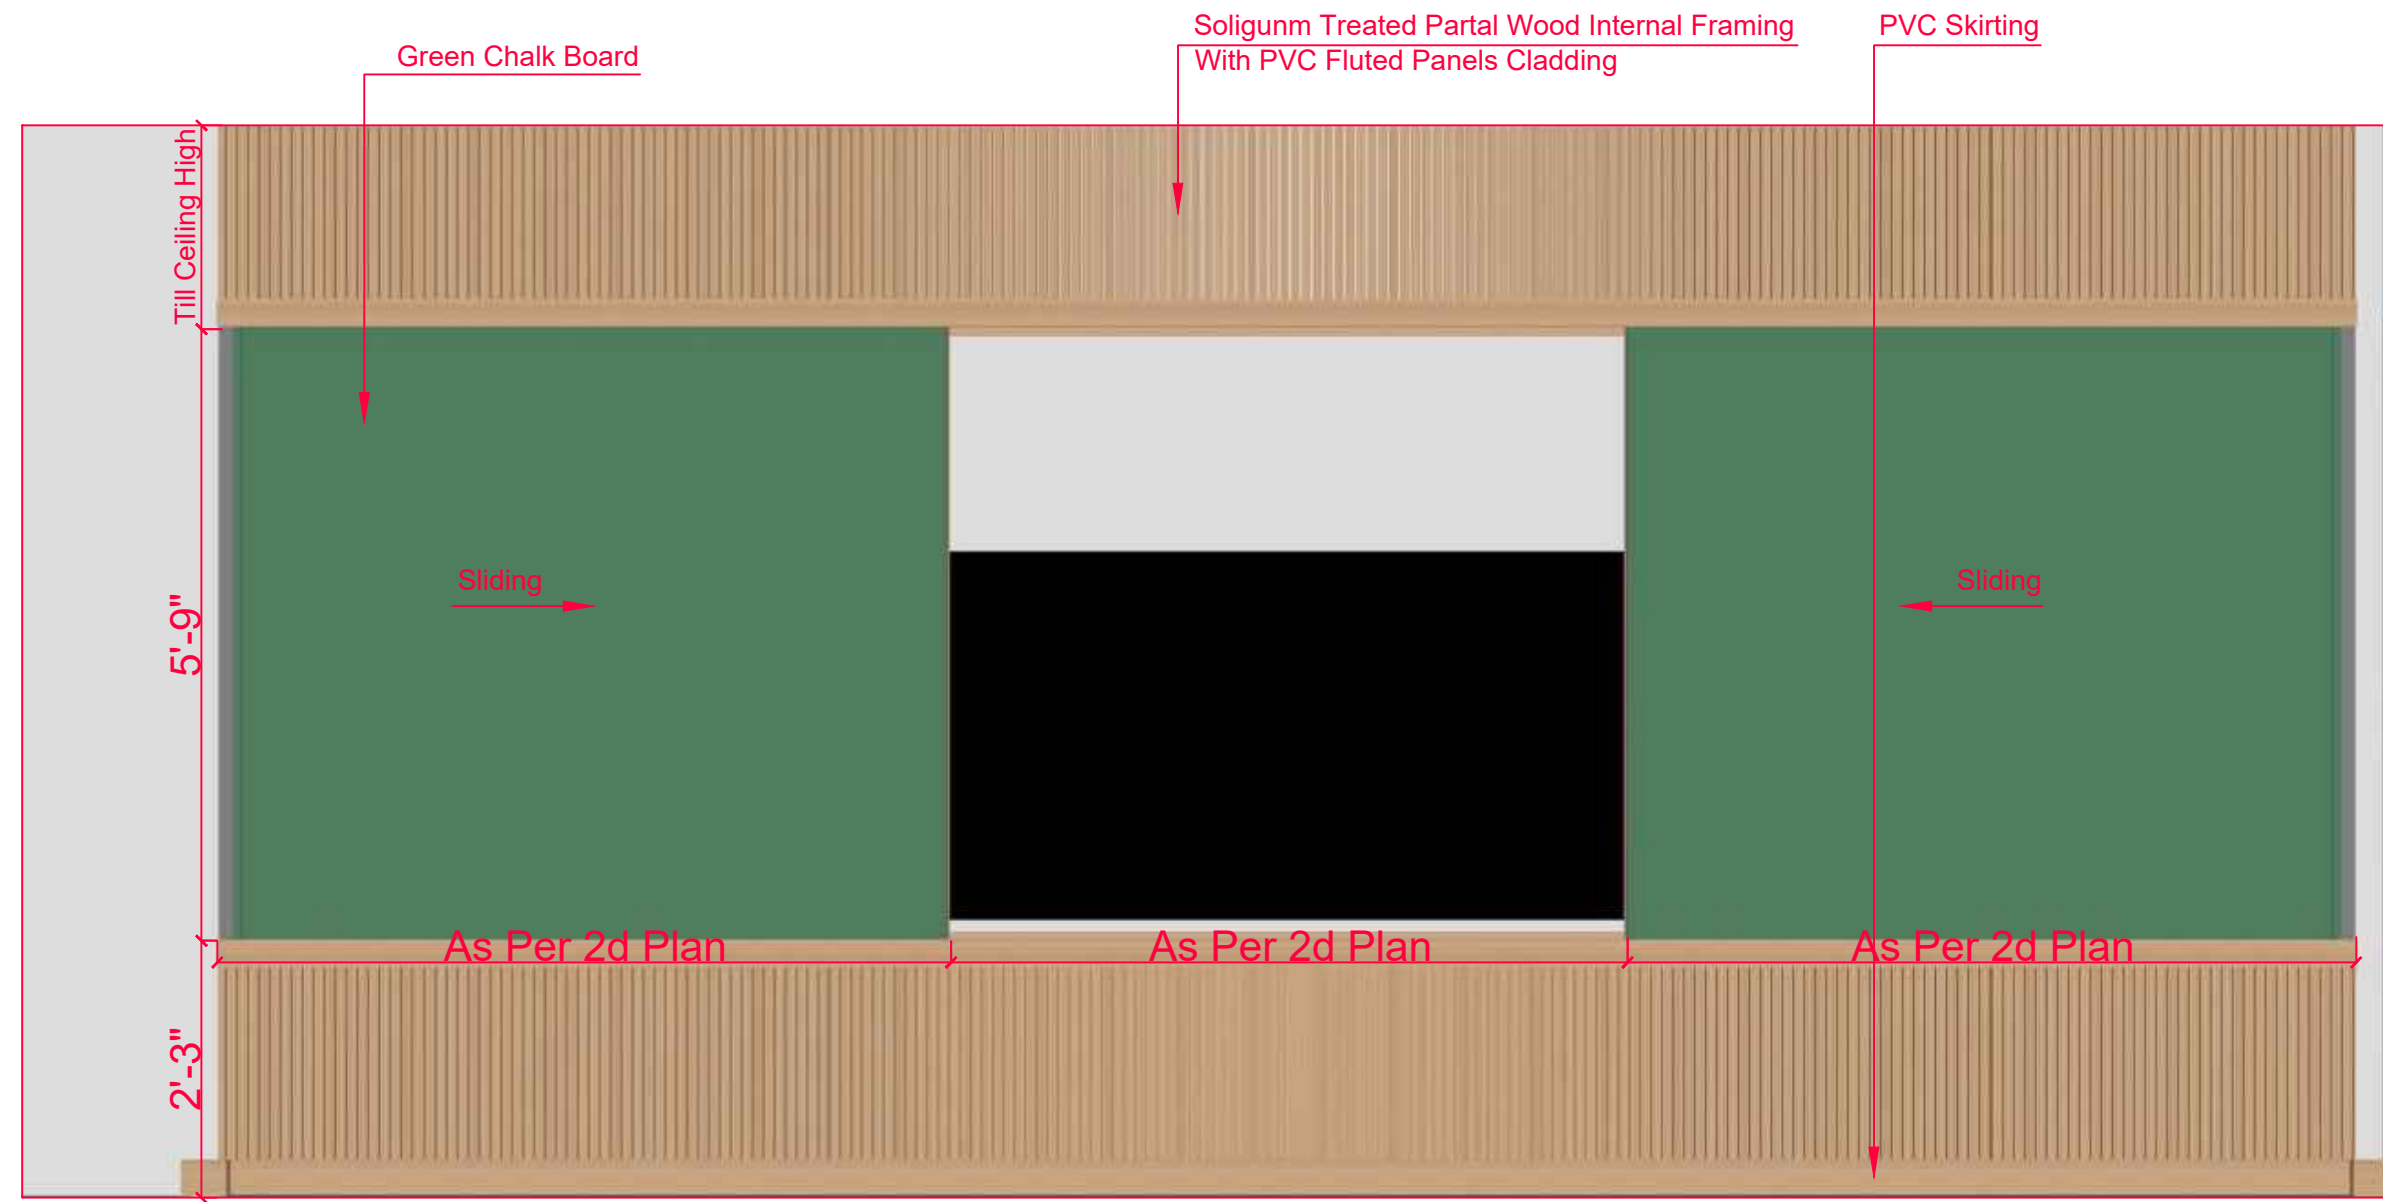


1 ISOLATION-04
Scale: N.T.S

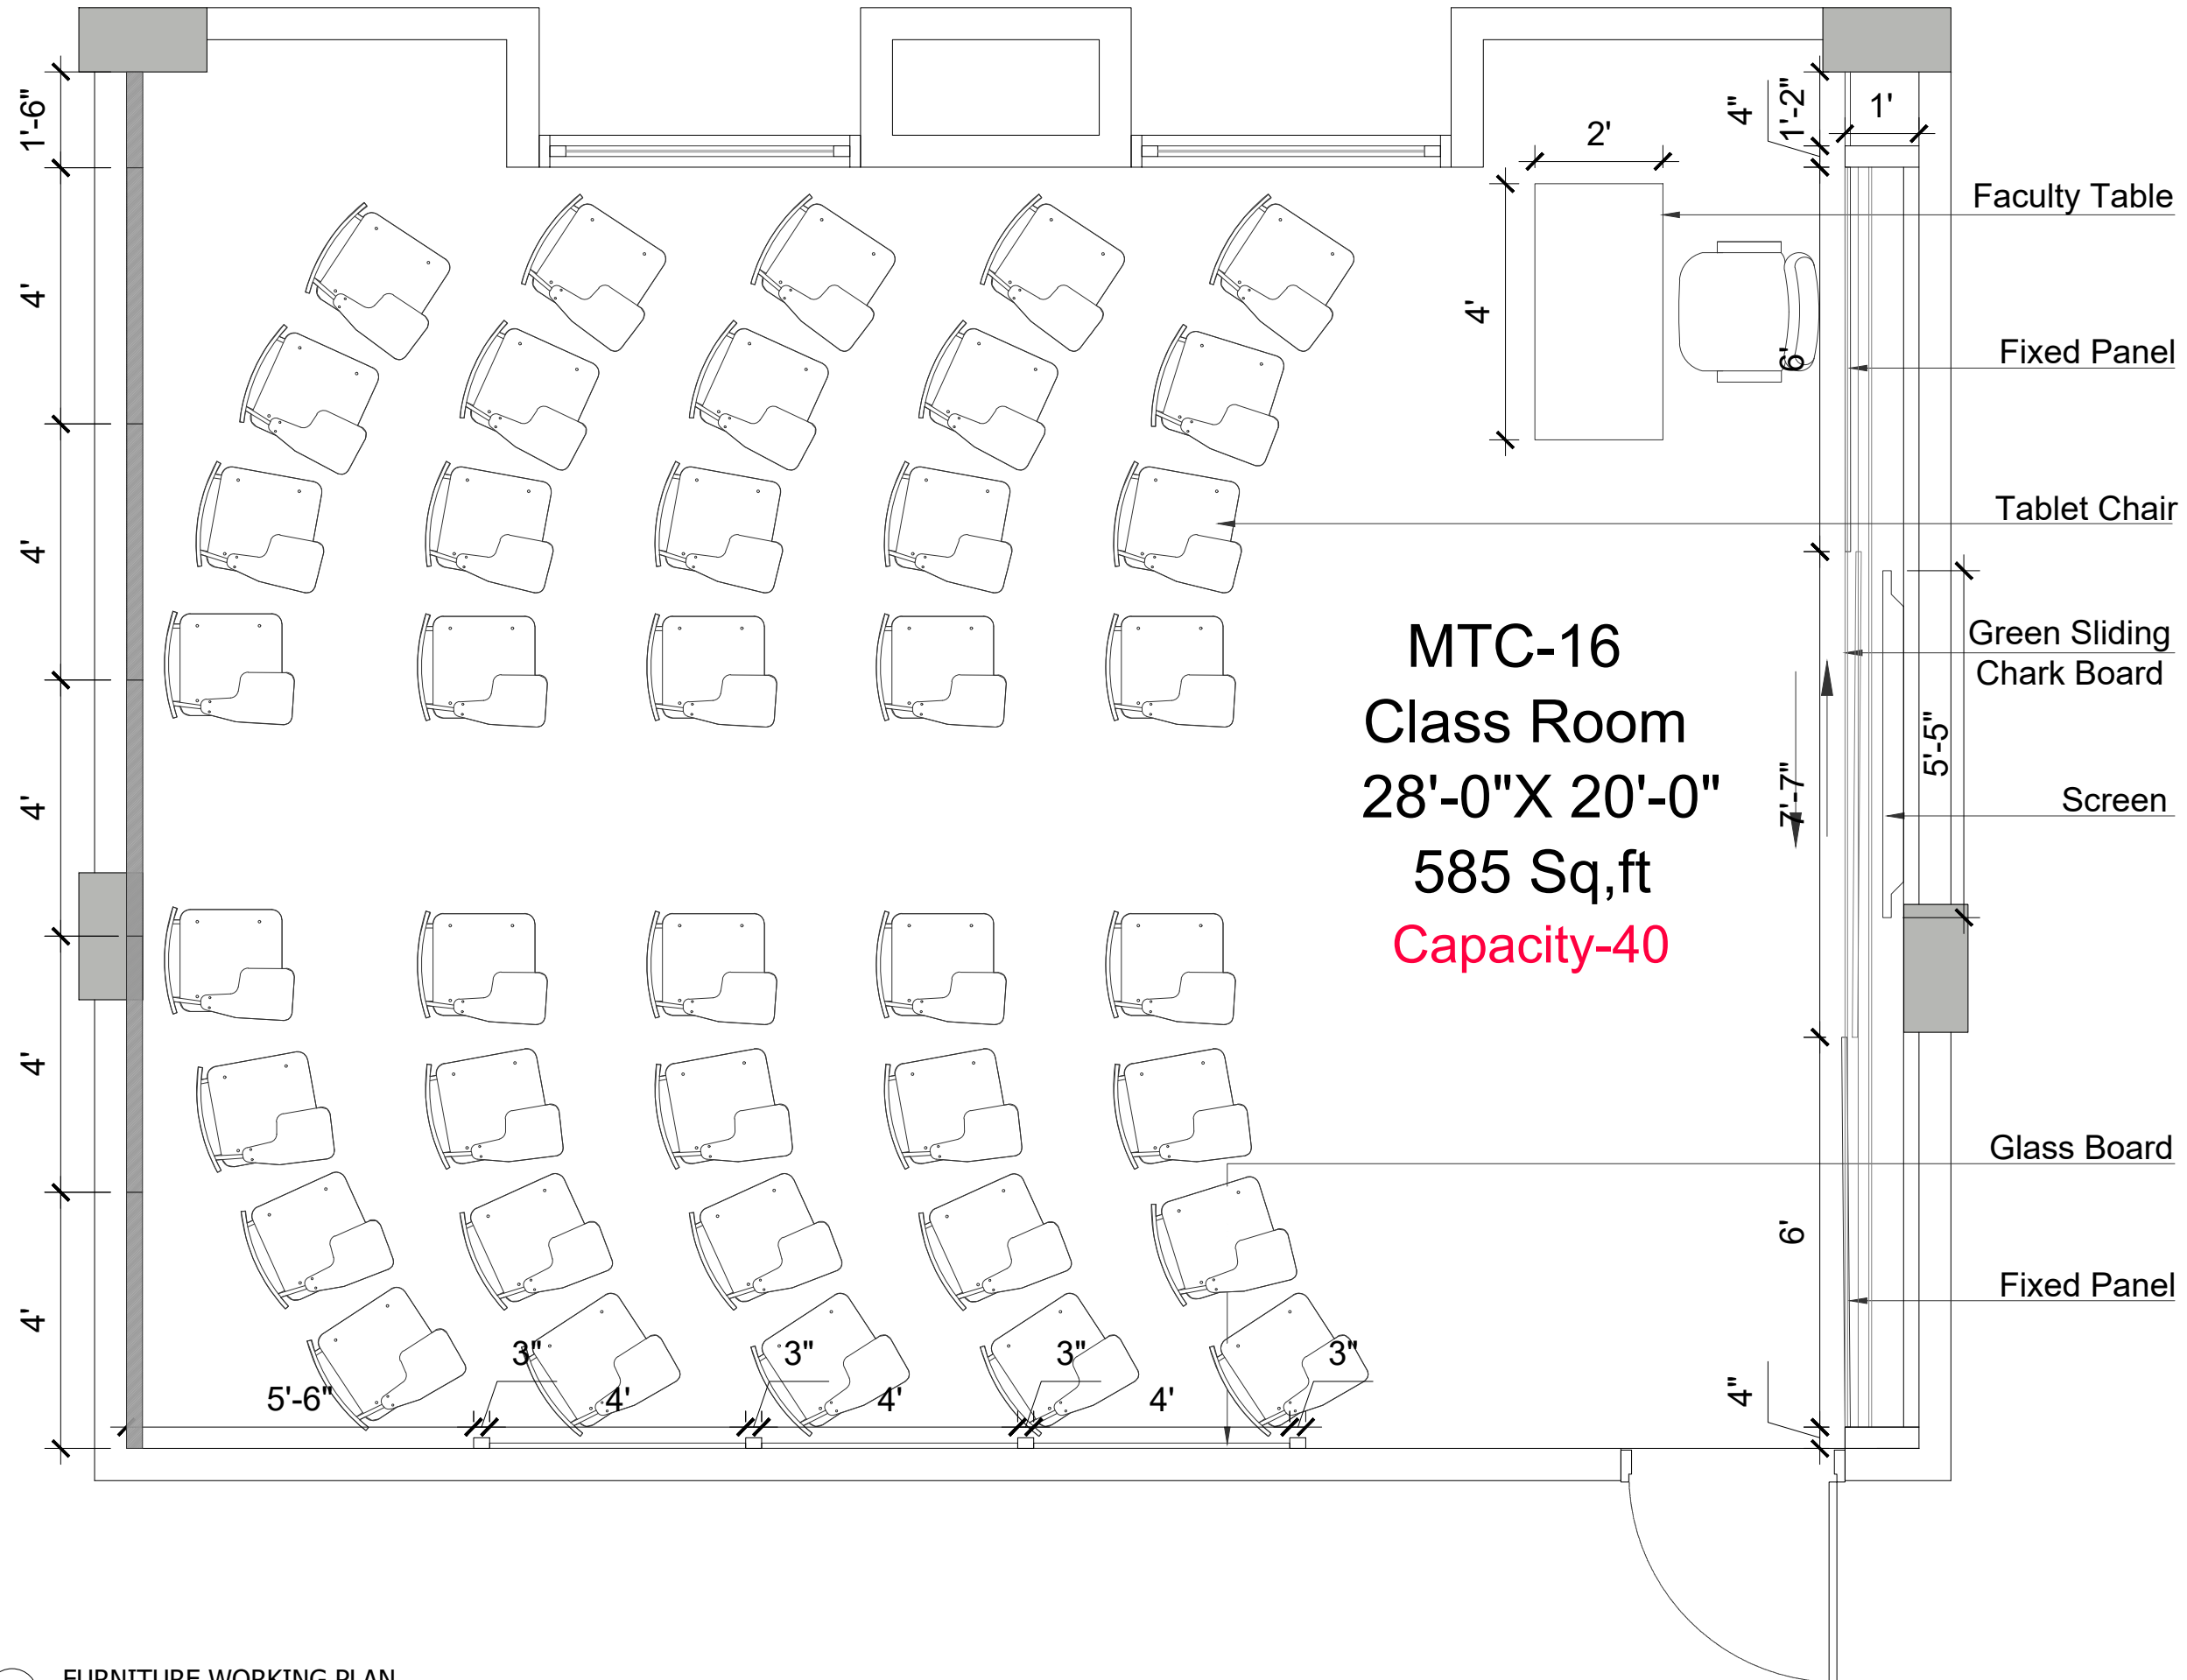


CLIENT:
IBA Institute of Business Administration Karachi
 IBA KARACHI - INSTITUTE OF BUSINESS ADMINISTRATION

ISSUE:
 ISSUE FOR CONSTRUCTION

Drawing Title
 TABBA BLOCK CLASSROOM (MTC-16) FURNITURE WORKING PLN
 Drawn By:- SH
 Checked By:- SAMEEN
 Scale:- N.T.S
 Date:-
 Project No:- 2025-126
 Sheet Size:- A3
 Drawing No:- **AR-600**

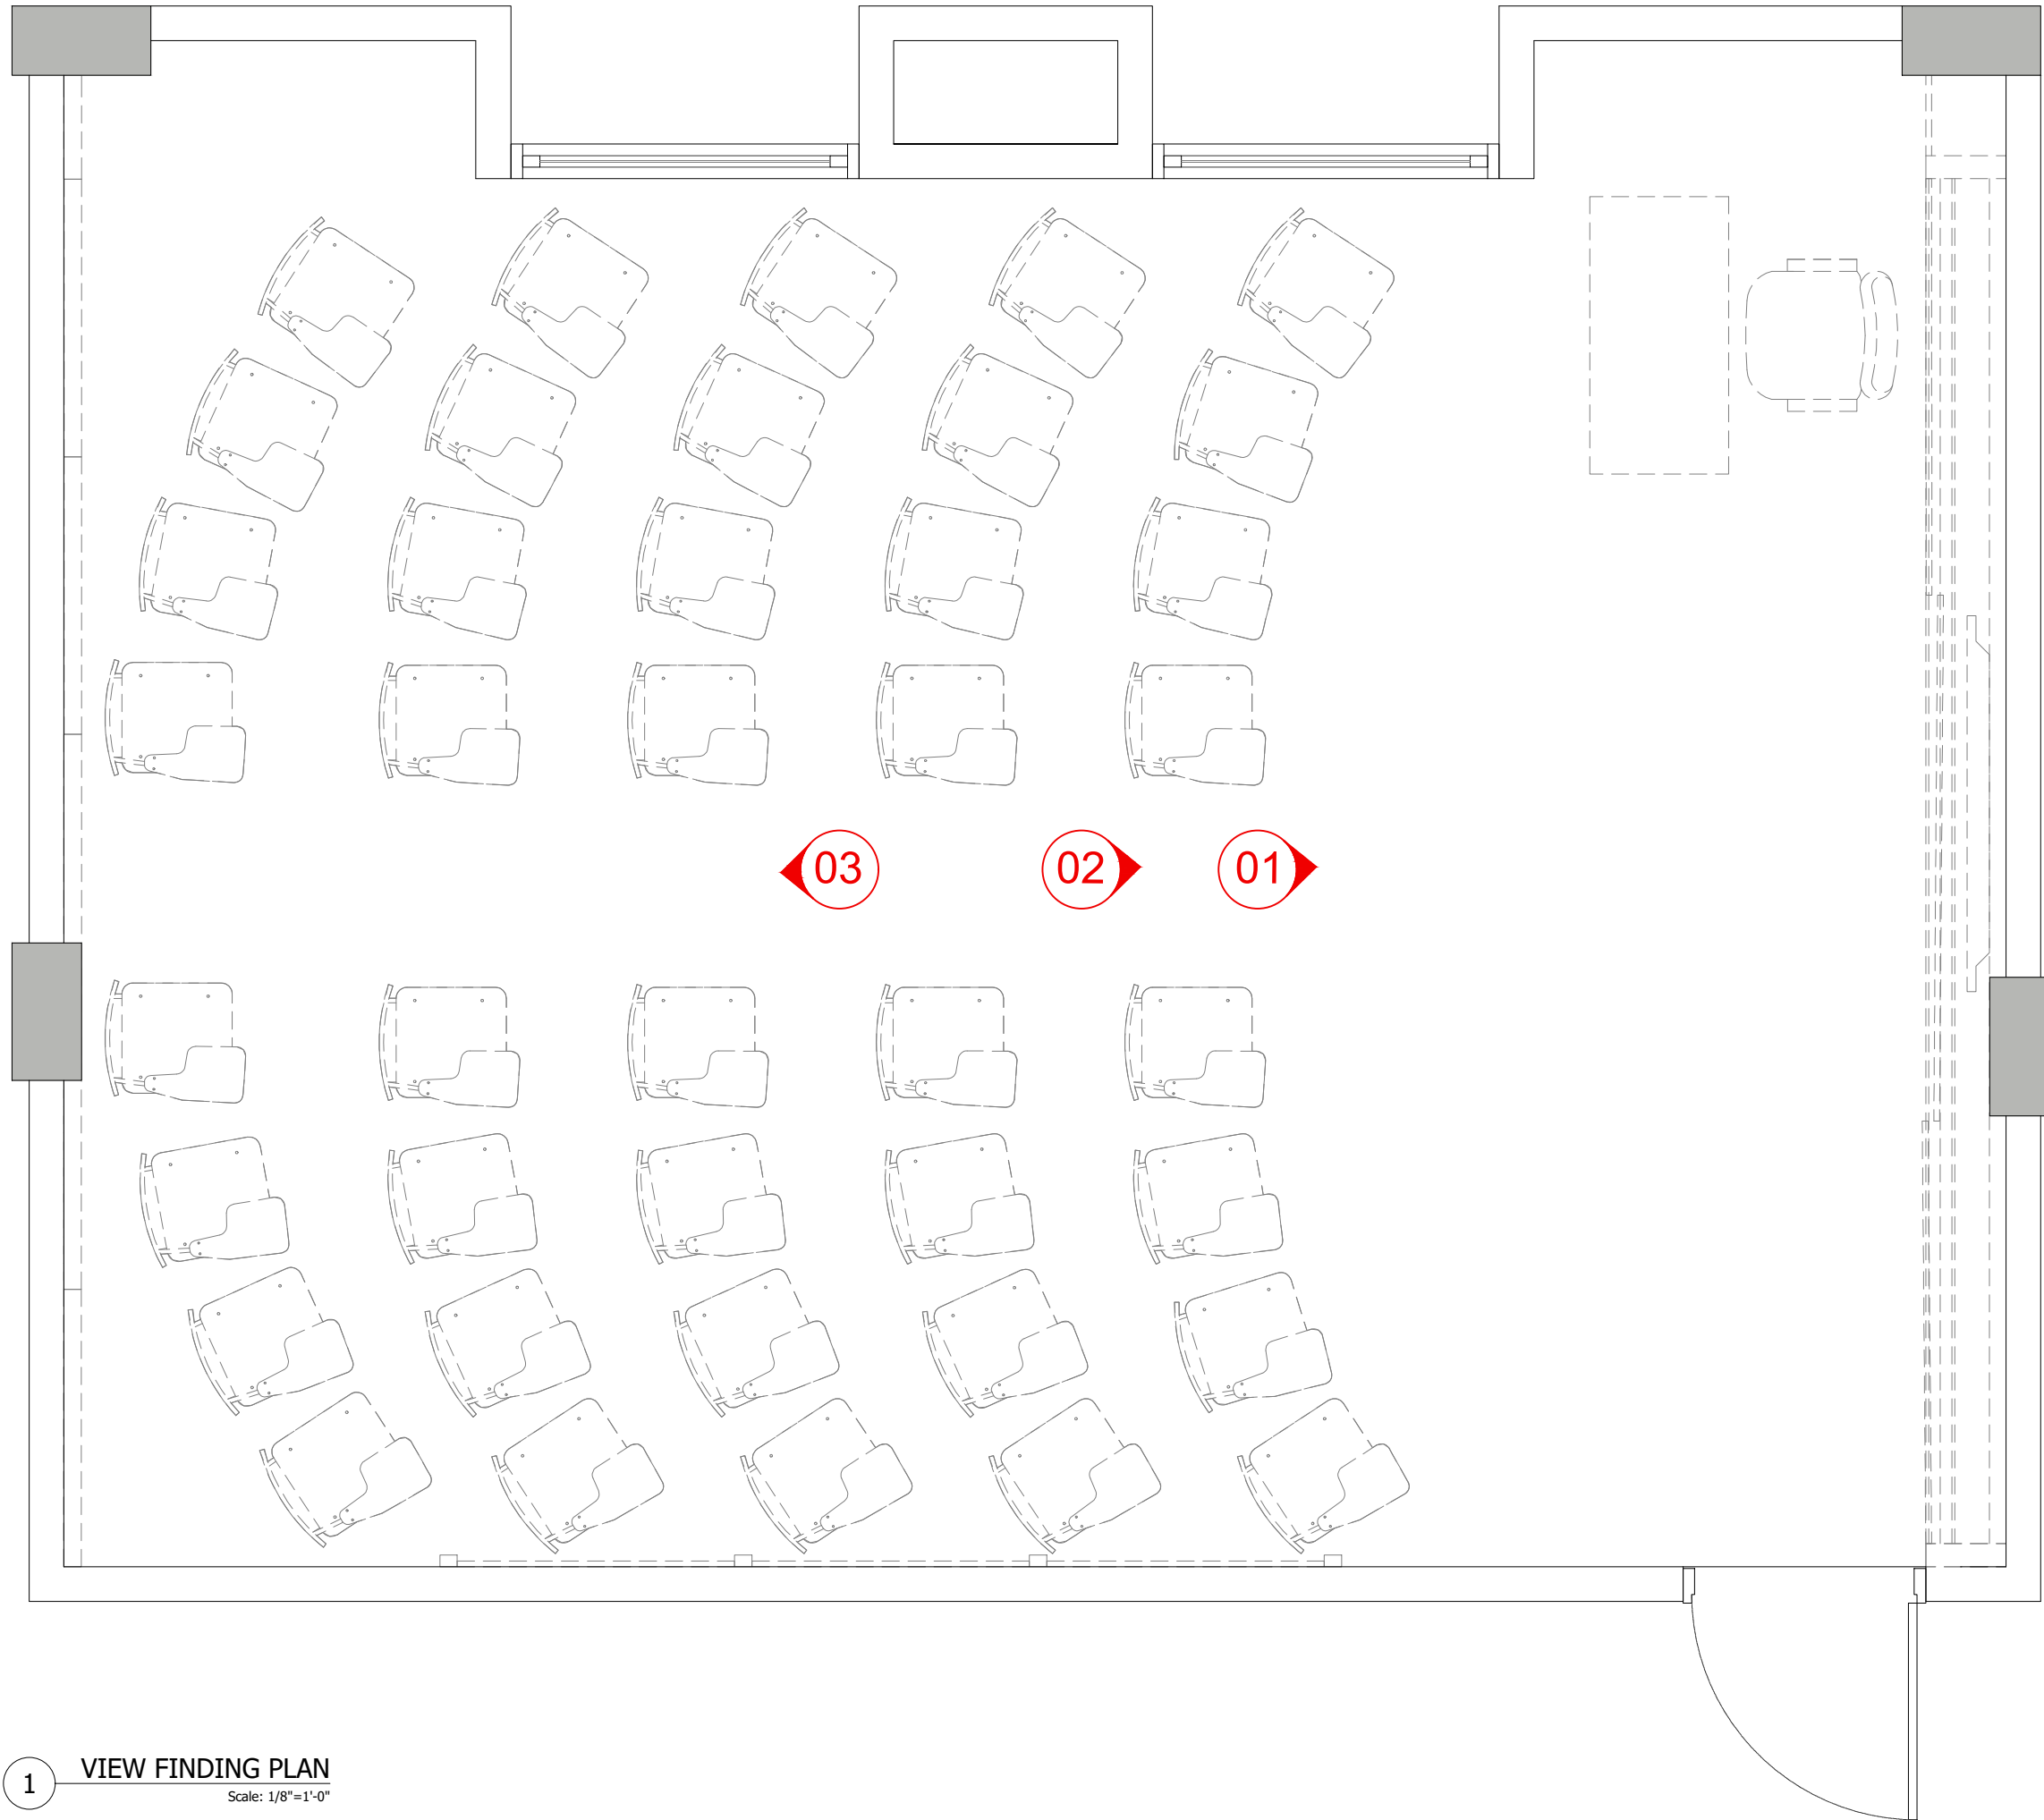

CLIENT:

 

IBA KARACHI - INSTITUTE OF BUSINESS ADMINISTRATION

ISSUE:

ISSUE FOR CONSTRUCTION

Drawing Title

TABBA BLOCK
CLASSROOM (MTC-16)
VIEW FINDING PLAN

Drawn By:- SH

Checked By:- SAMEEN

Scale:- N.T.S

Date:-

Project No:- 2025-126


Sheet Size:- A3

Drawing No:-

AR-603



CLIENT:

 

IBA KARACHI - INSTITUTE OF BUSINESS ADMINISTRATION

ISSUE:

ISSUE FOR CONSTRUCTION

Drawing Title

TABBA BLOCK
CLASSROOM (MTC-16)
3D VIEW - 01

Drawn By:-

Checked By:- SH

Scale:- SAMEEN

Date:- N.T.S

Project No:- 2025-126

Sheet Size:- A3

Drawing No:-

AR-604



CLIENT:



IBA KARACHI - INSTITUTE OF BUSINESS ADMINISTRATION

ISSUE:

ISSUE FOR CONSTRUCTION

Drawing Title

TABBA BLOCK
CLASSROOM (MTC-16)
3D VIEW - 02

Drawn By:-

Checked By:- SH

Scale:- SAMEEN

Date:- N.T.S

Project No:- 2025-126


Sheet Size:- A3

Drawing No:-

AR-605



CLIENT:

 

IBA KARACHI - INSTITUTE OF BUSINESS ADMINISTRATION

ISSUE:

ISSUE FOR CONSTRUCTION

Drawing Title

TABBA BLOCK
CLASSROOM (MTC-16)
3D VIEW - 03

Drawn By:-

Checked By:- SH

Scale:- SAMEEN


Date:- N.T.S

Project No:- 2025-126

Sheet Size:- A3

Drawing No:-

AR-606

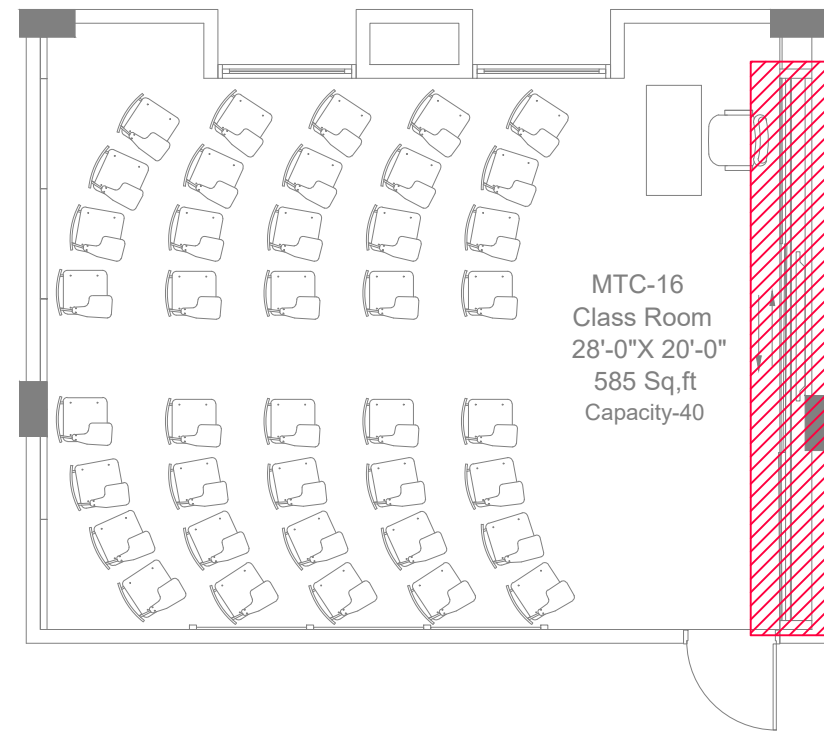

1 KEY PLAN
Scale: N.T.S

CLIENT:




IBA KARACHI - INSTITUTE OF BUSINESS ADMINISTRATION





ISSUE:
ISSUE FOR CONSTRUCTION

Drawing Title
TABBA BLOCK
CLASSROOM
ISOLATION-03


Drawn By:- SH
 Checked By:- SAMEEN
 Scale:- N.T.S
 Date:- 13-09-2025
 Project No:- 2025-225
 Sheet Size:- A3
 Drawing No:-
AR-609

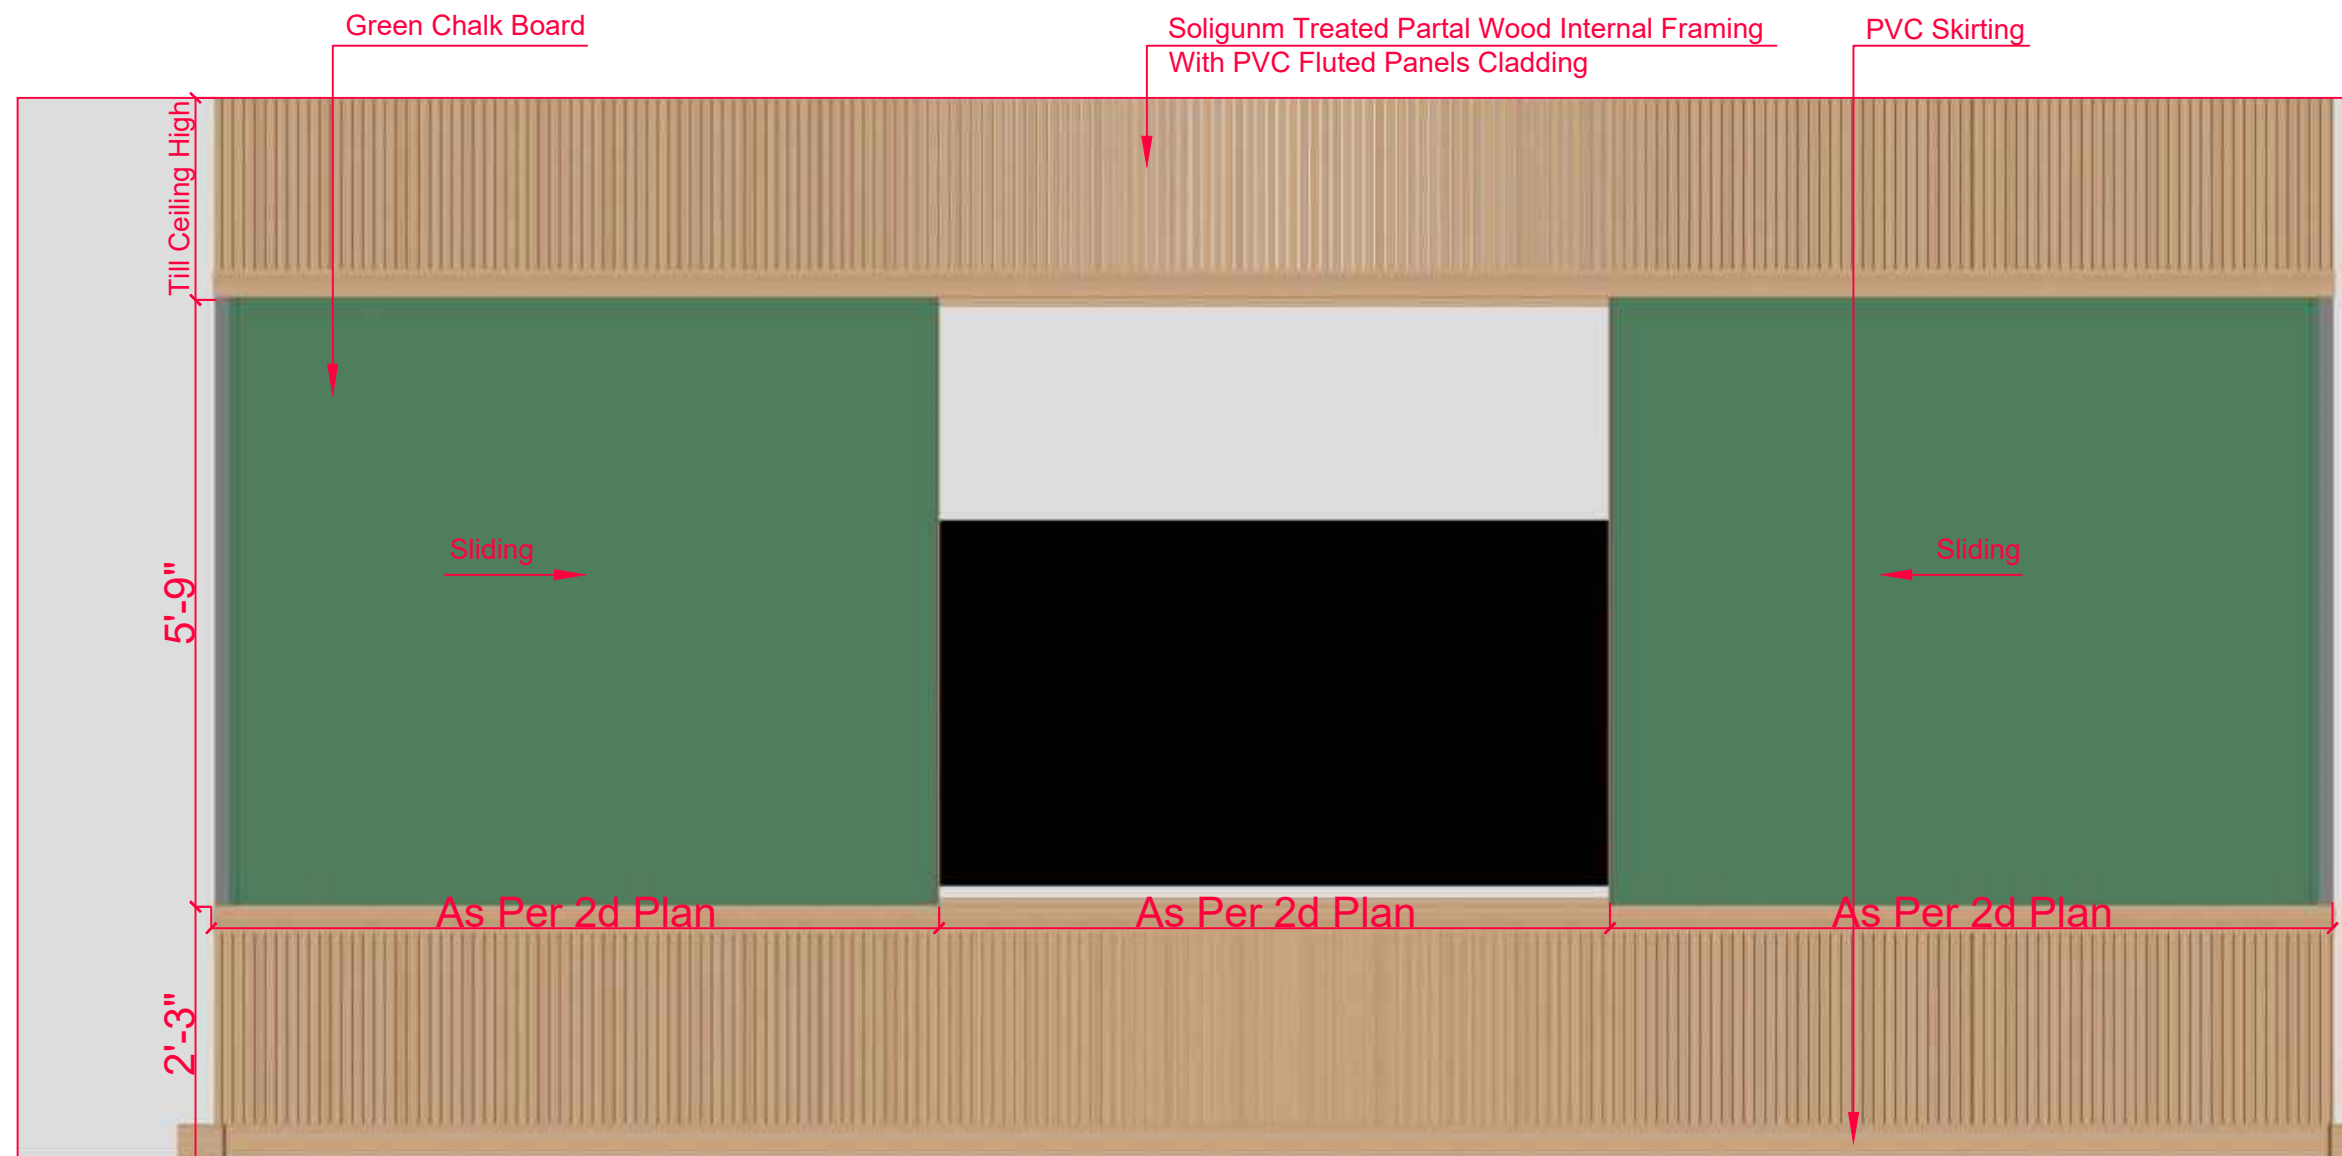

1 ISOLATION-03
Scale: N.T.S

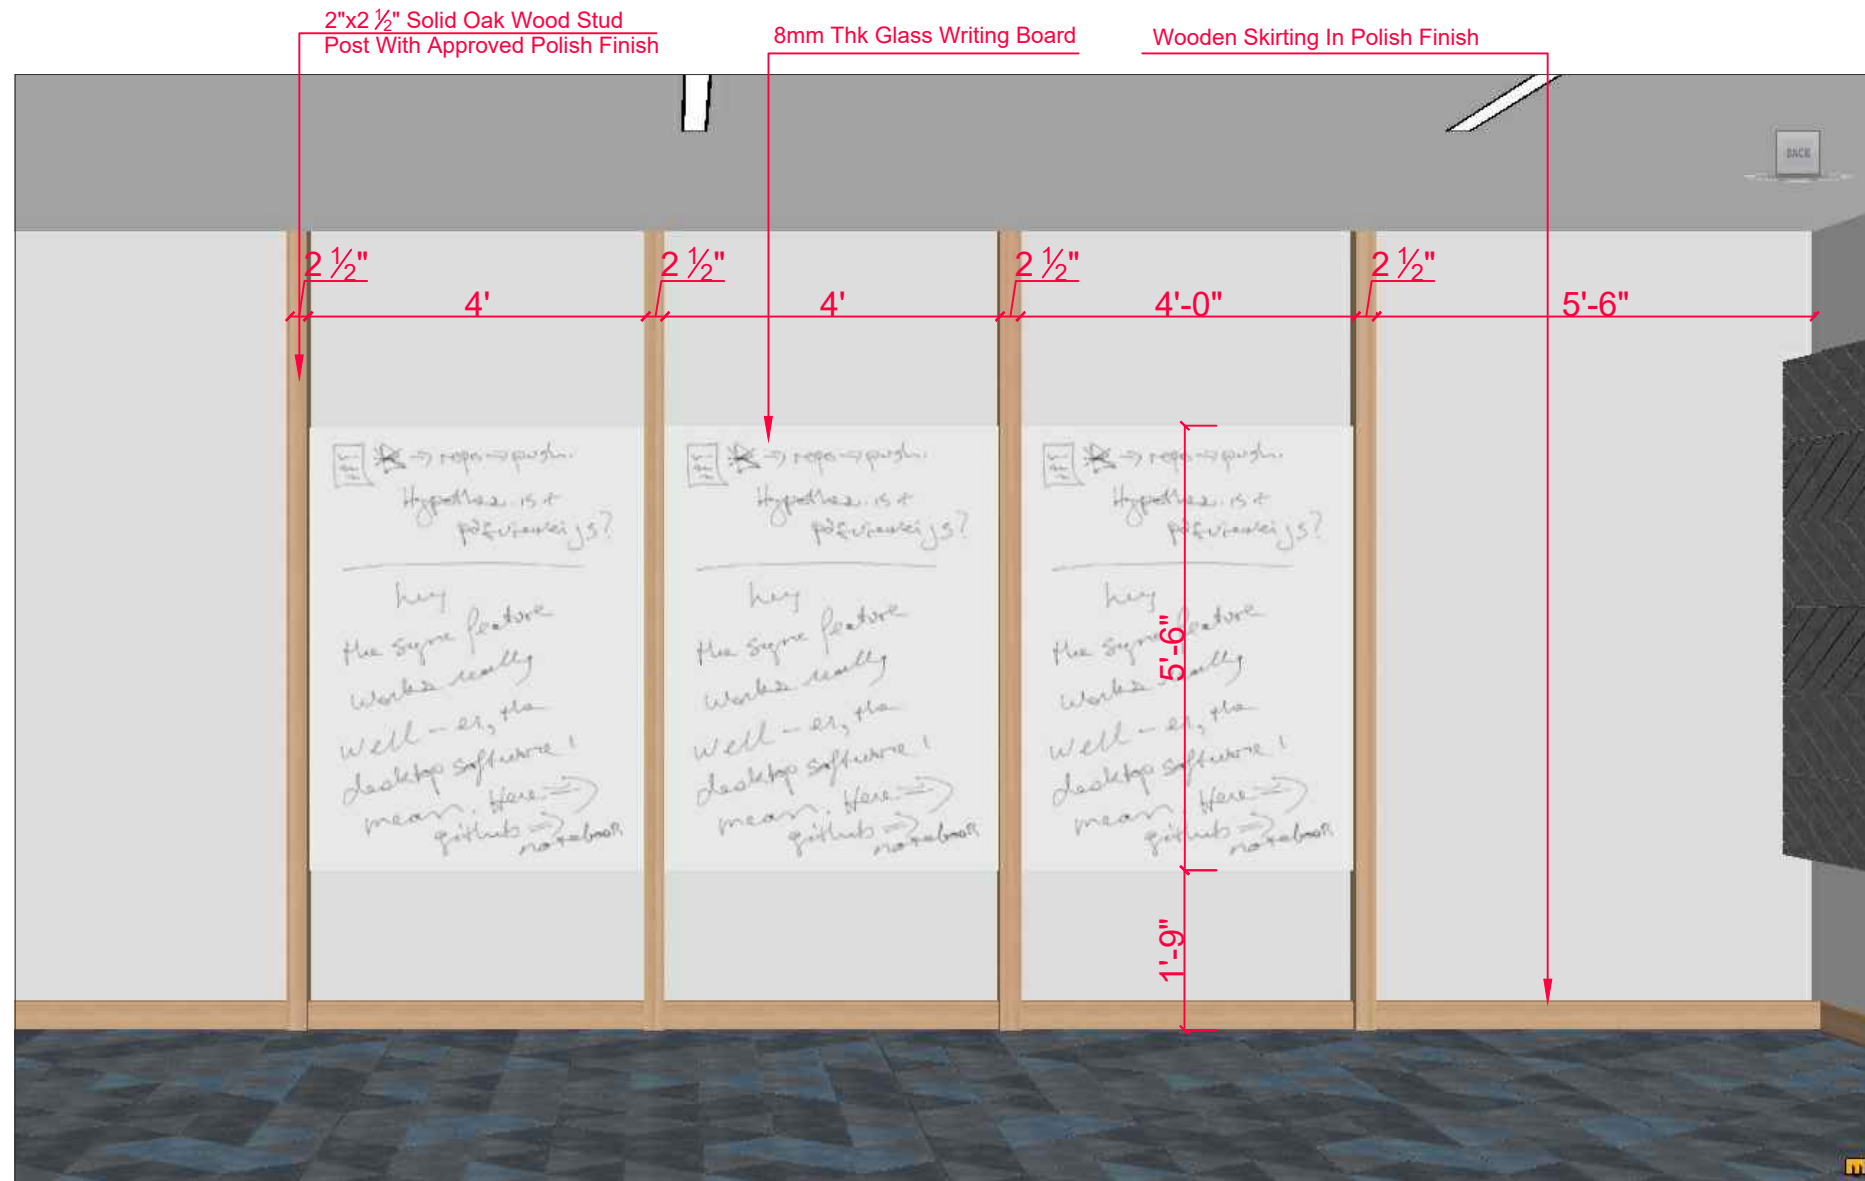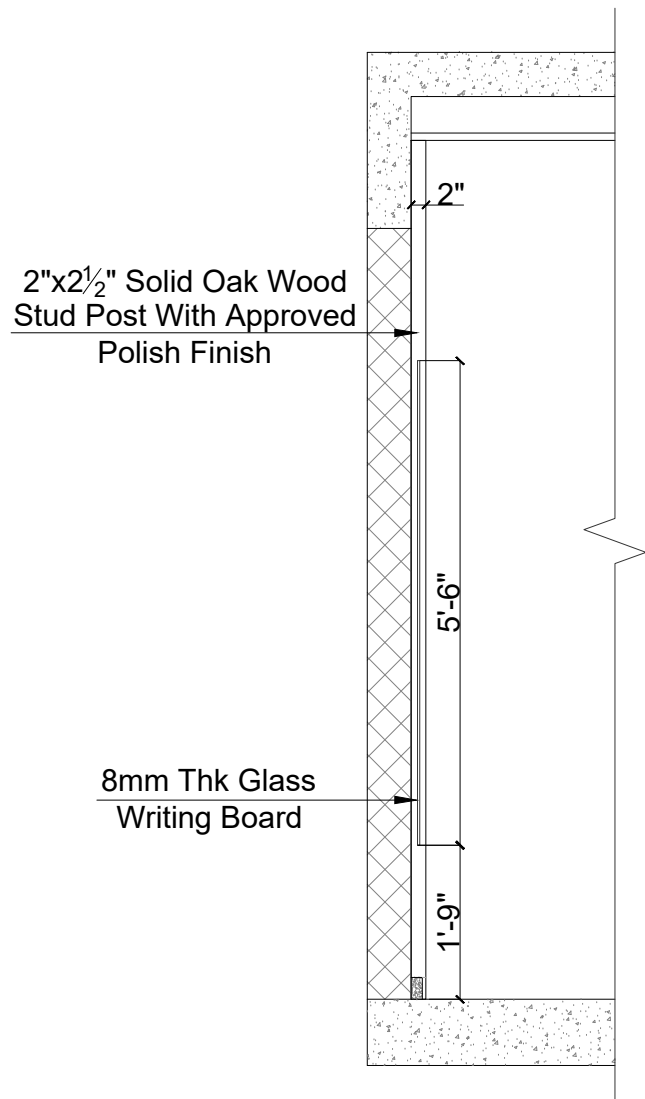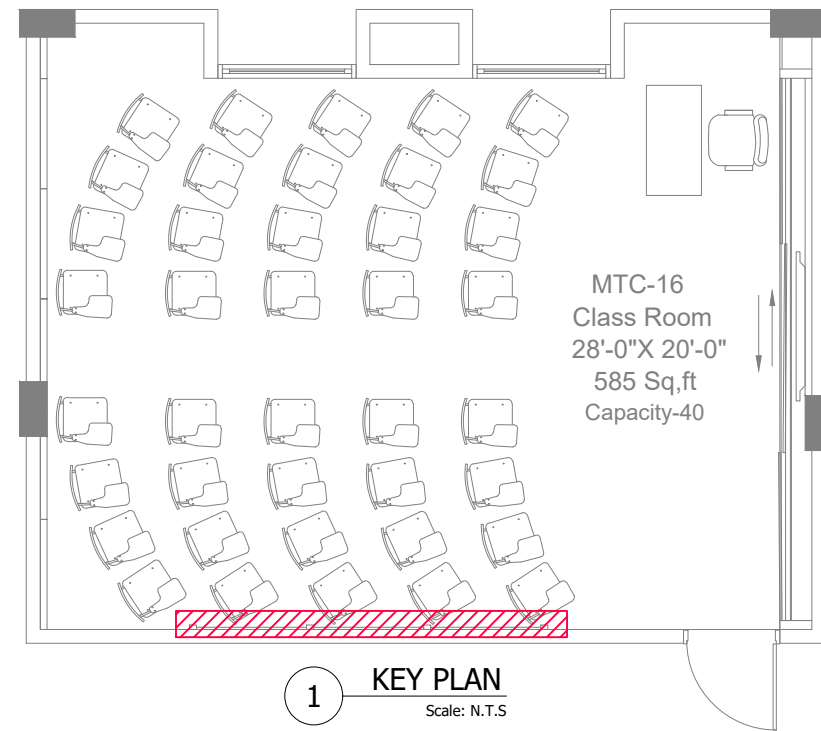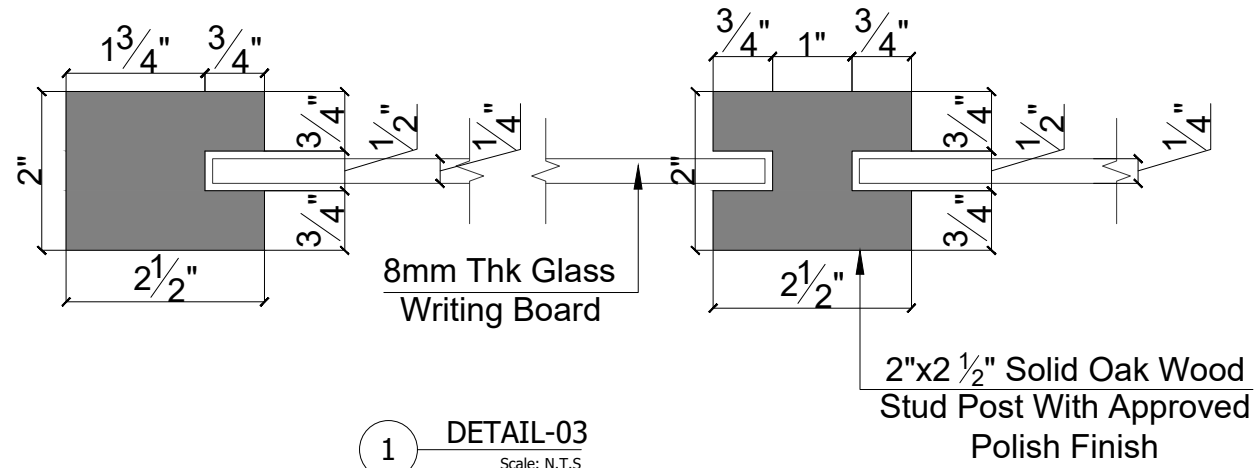

CLIENT:

 


IBA KARACHI - INSTITUTE OF BUSINESS ADMINISTRATION

ISSUE:
ISSUE FOR CONSTRUCTION

Drawing Title
TABBA BLOCK CLASSROOM ISOLATION-04

Drawn By:- SH
Checked By:- SAMEEN
Scale:- N.T.S
Date:- 13-09-2025
Project No:- 2025-225
Sheet Size:- A3
Drawing No:-

AR-610

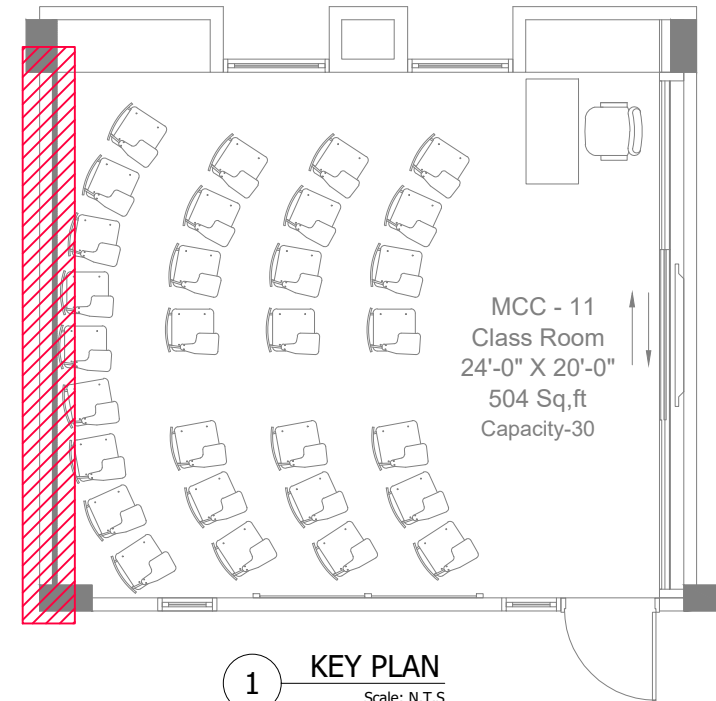

CLIENT:




IBA KARACHI - INSTITUTE OF BUSINESS ADMINISTRATION


ISSUE:
ISSUE FOR CONSTRUCTION

Drawing Title
TABBA BLOCK
CLASSROOM
ISOLATION-05


Drawn By:- SH
 Checked By:- SAMEEN
 Scale:- N.T.S
 Date:- 13-09-2025
 Project No:- 2025-225
 Sheet Size:- A3
 Drawing No:-

AR-611

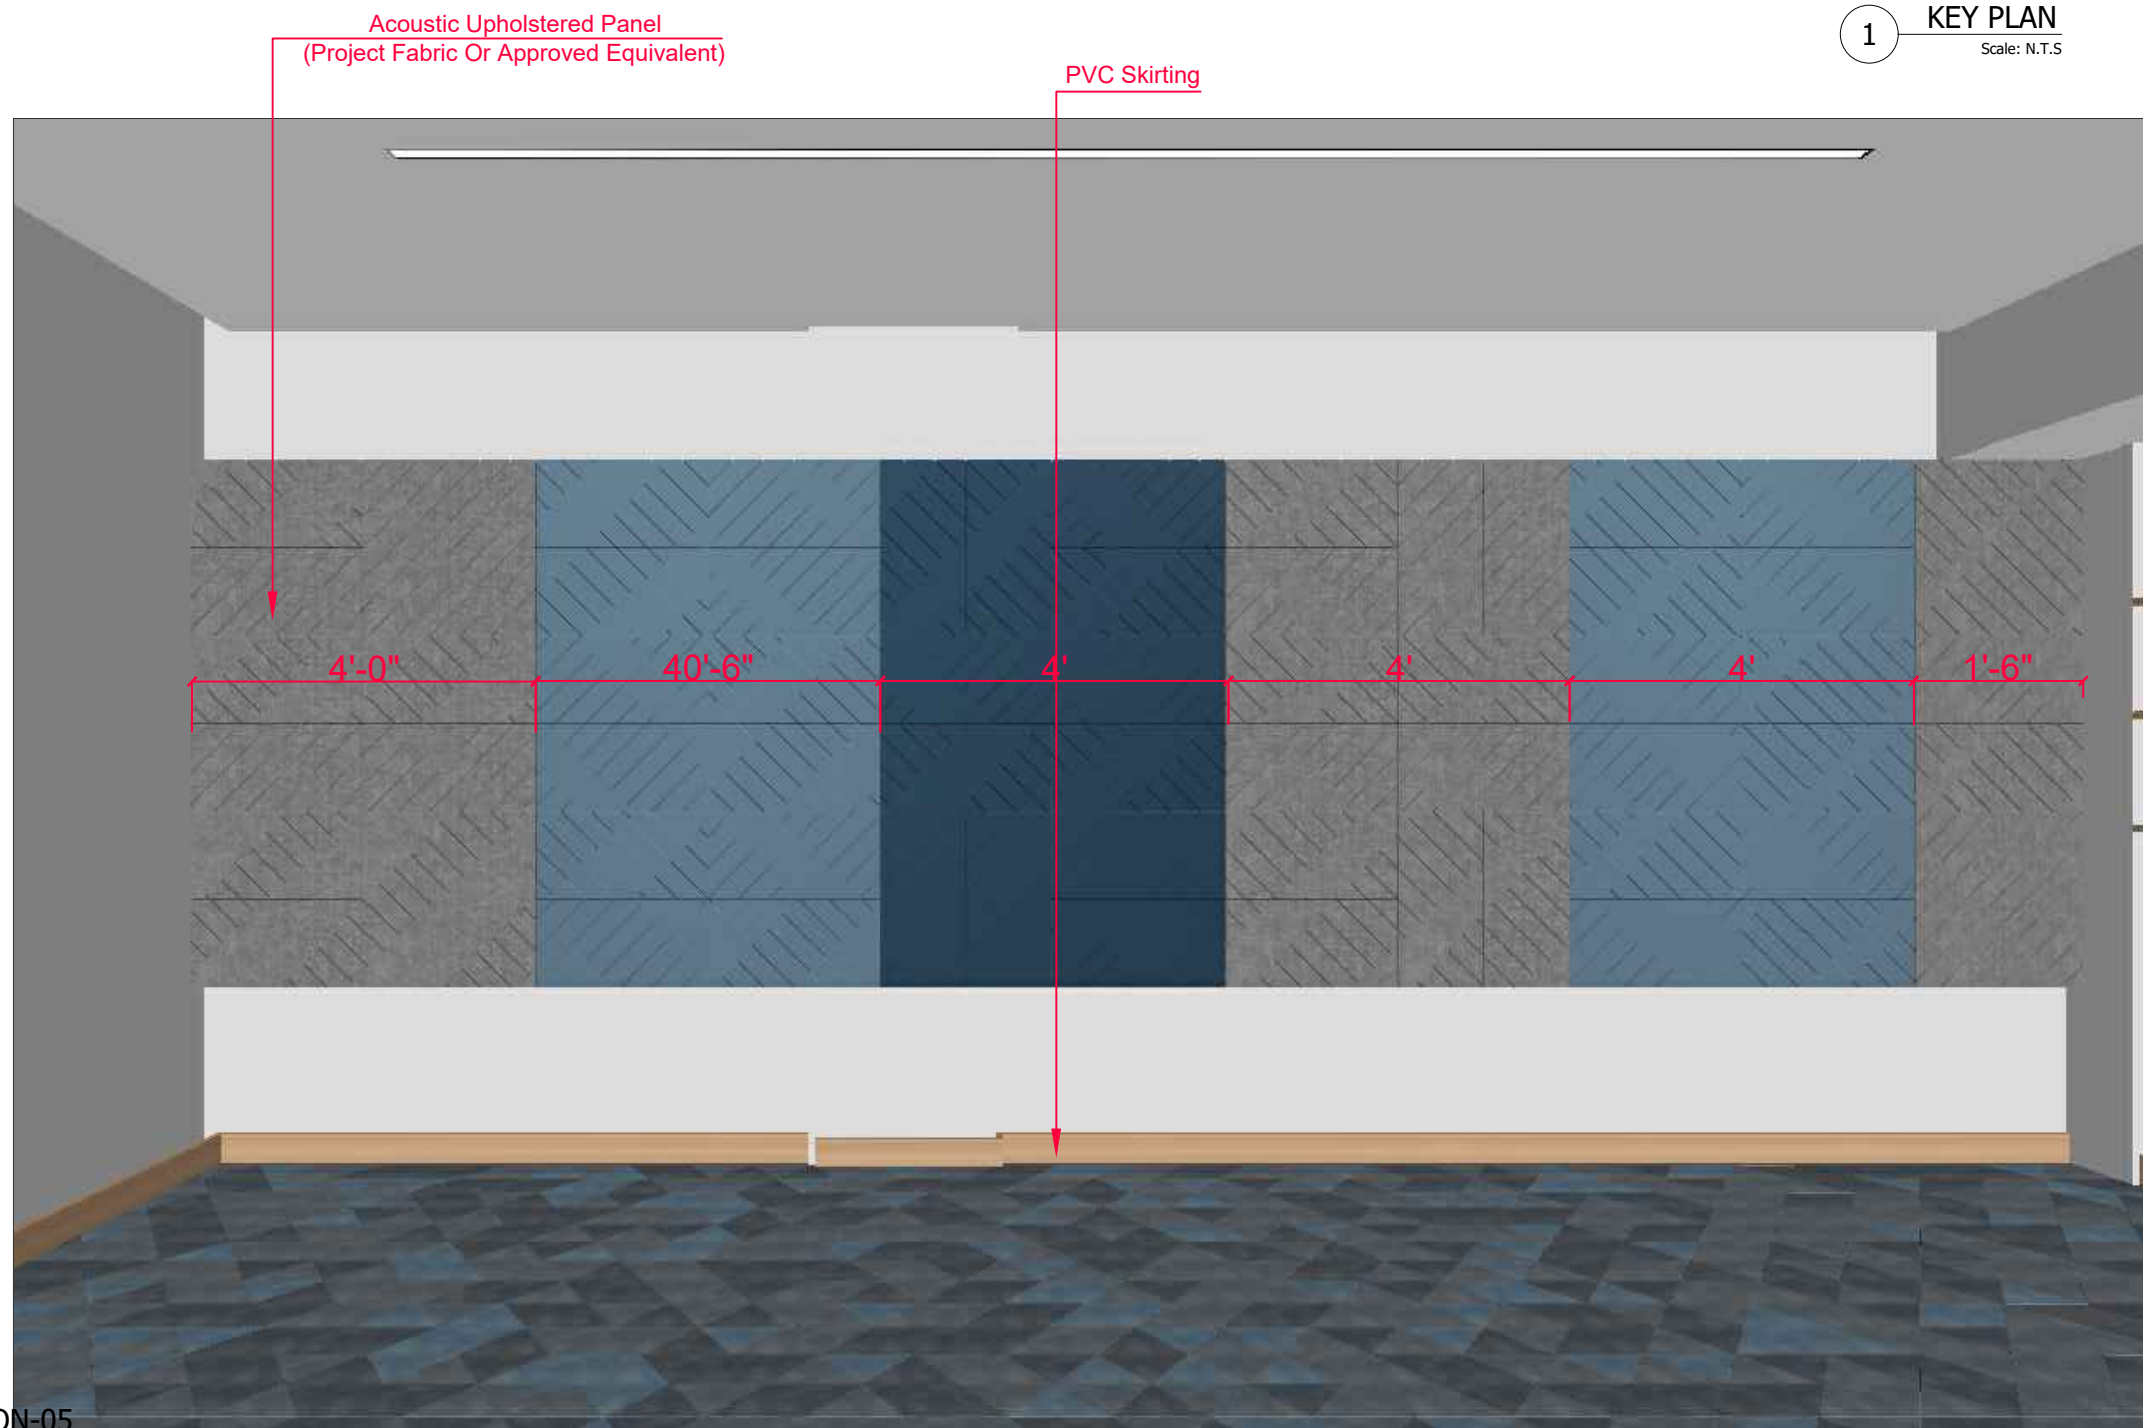

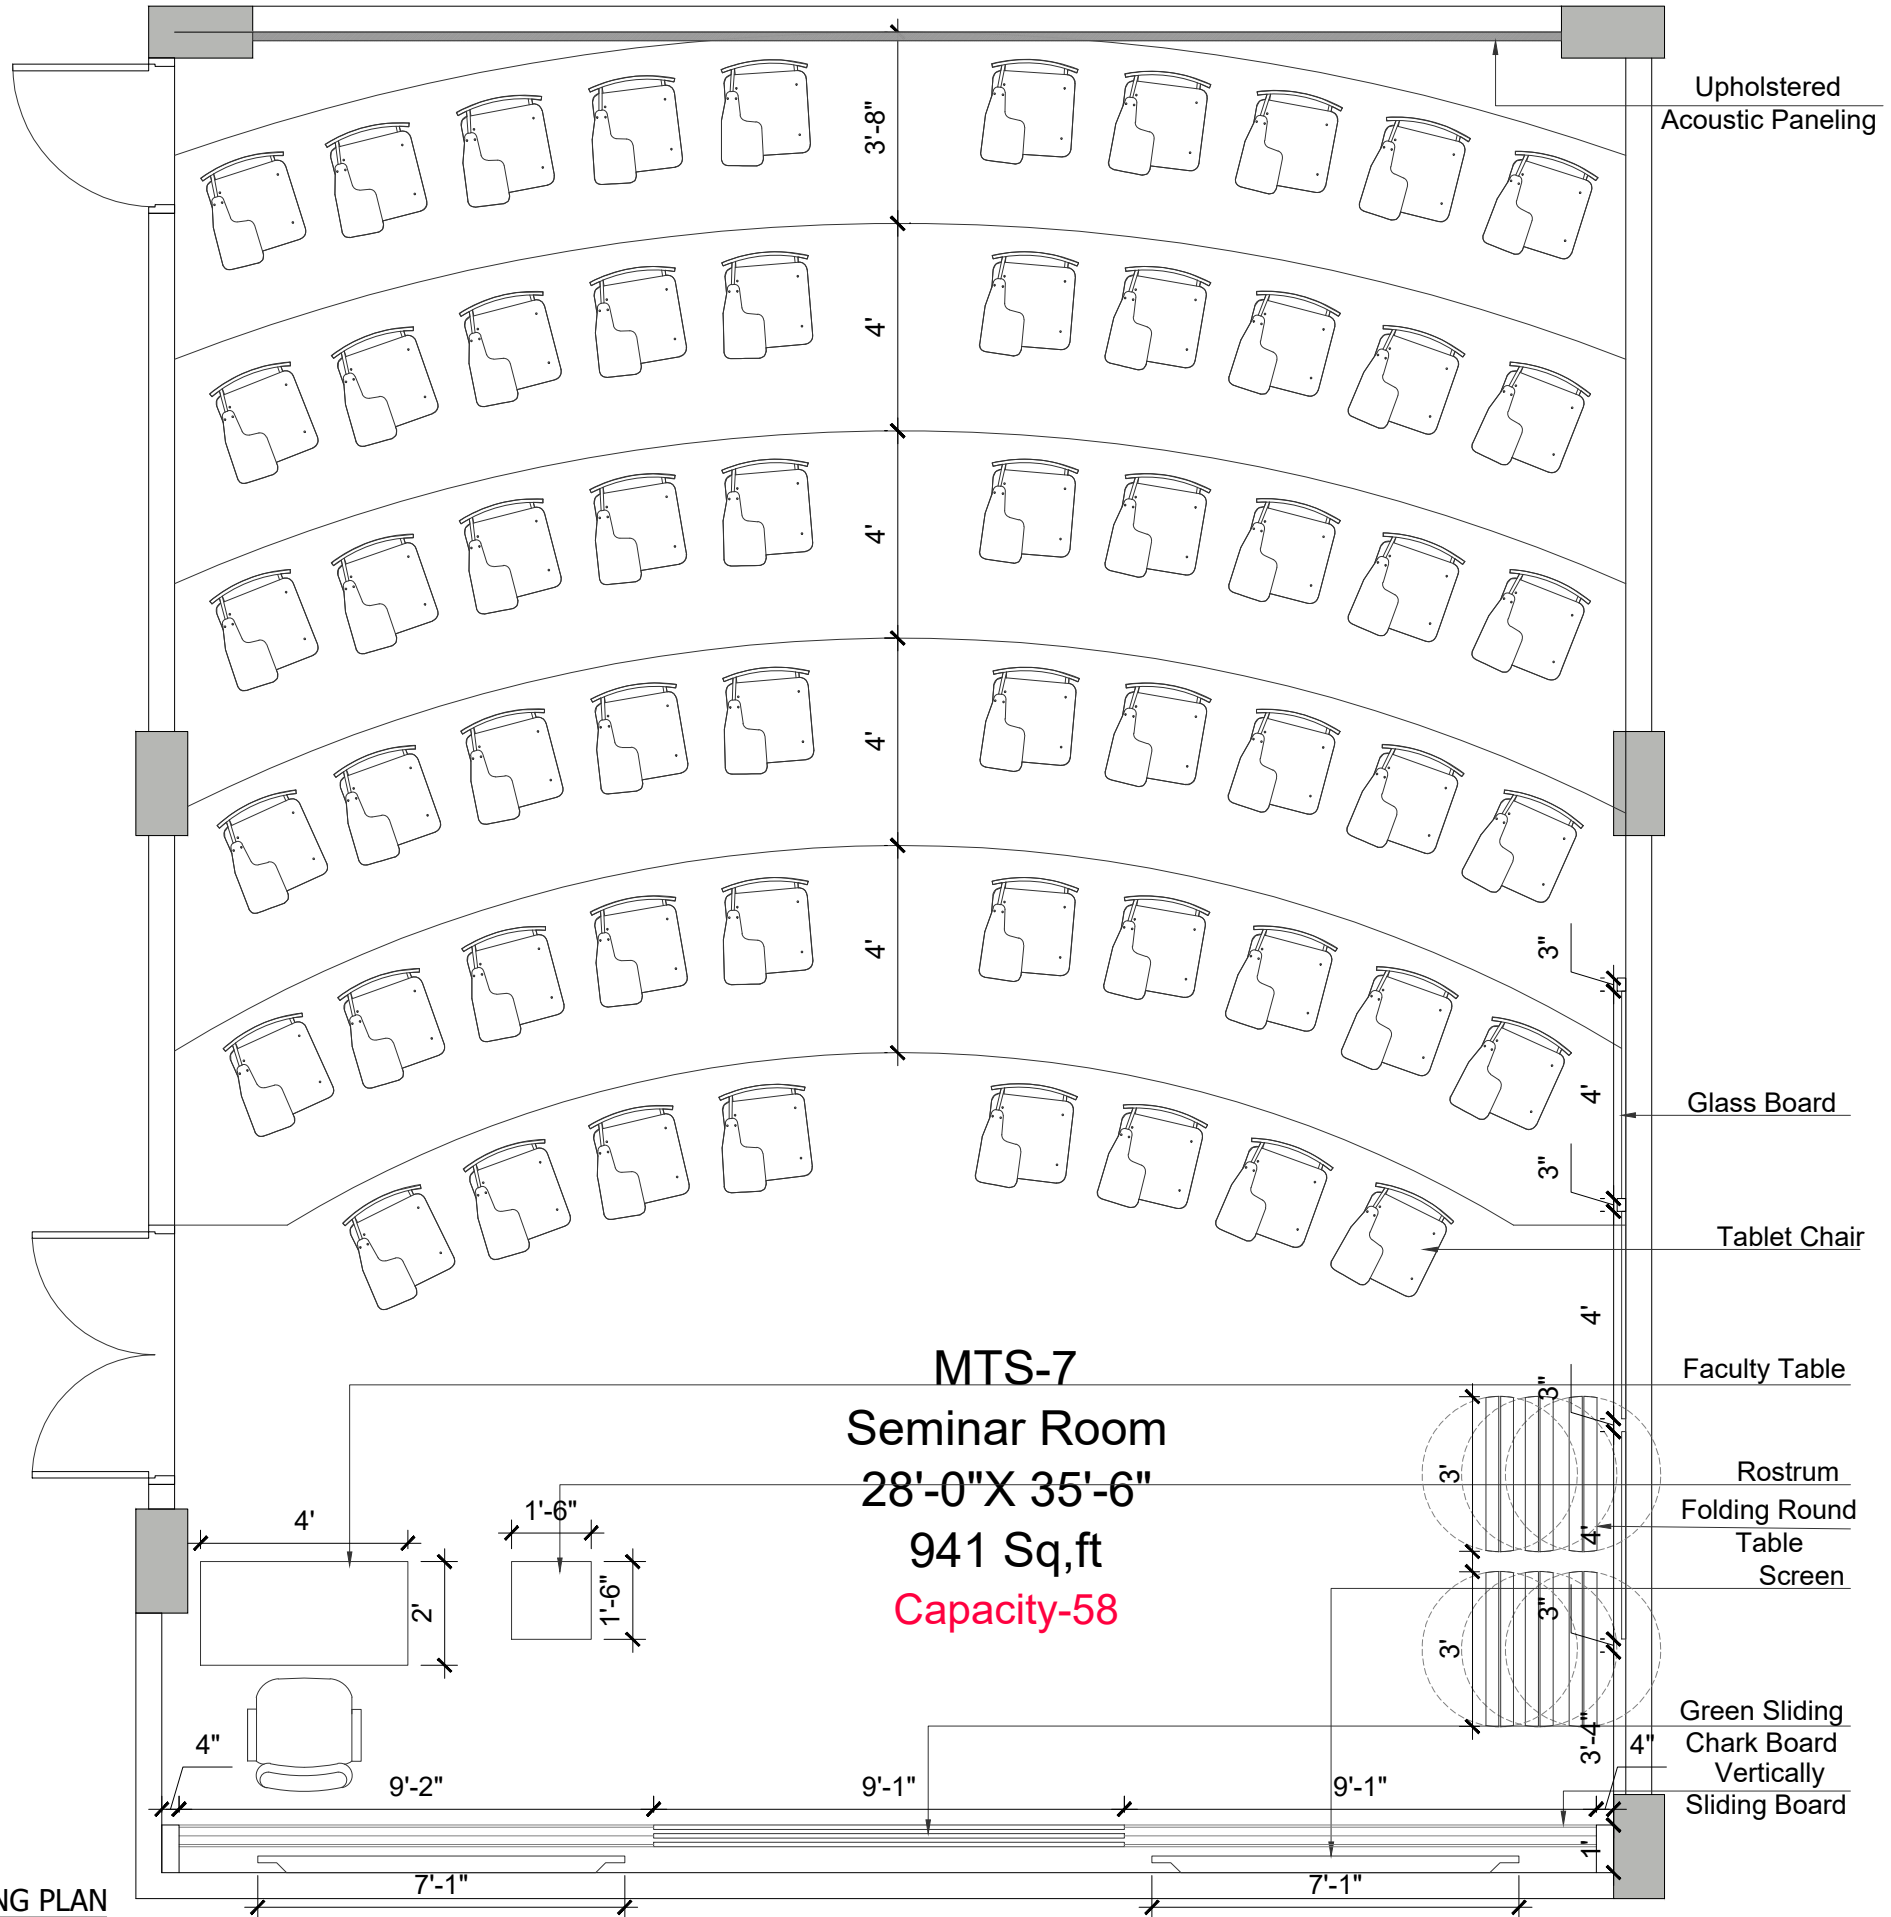

CLIENT:

 

IBA KARACHI - INSTITUTE OF BUSINESS ADMINISTRATION

ISSUE:

ISSUE FOR CONSTRUCTION

Drawing Title

TABBA BLOCK
SEMINAR ROOM (MTS-7)
FURNITURE WORKING PLAN

Drawn By:- SH

Checked By:- SAMEEN

Scale:- N.T.S


Date:-

Project No:- 2025-126

Sheet Size:- A3

Drawing No:-

AR-700

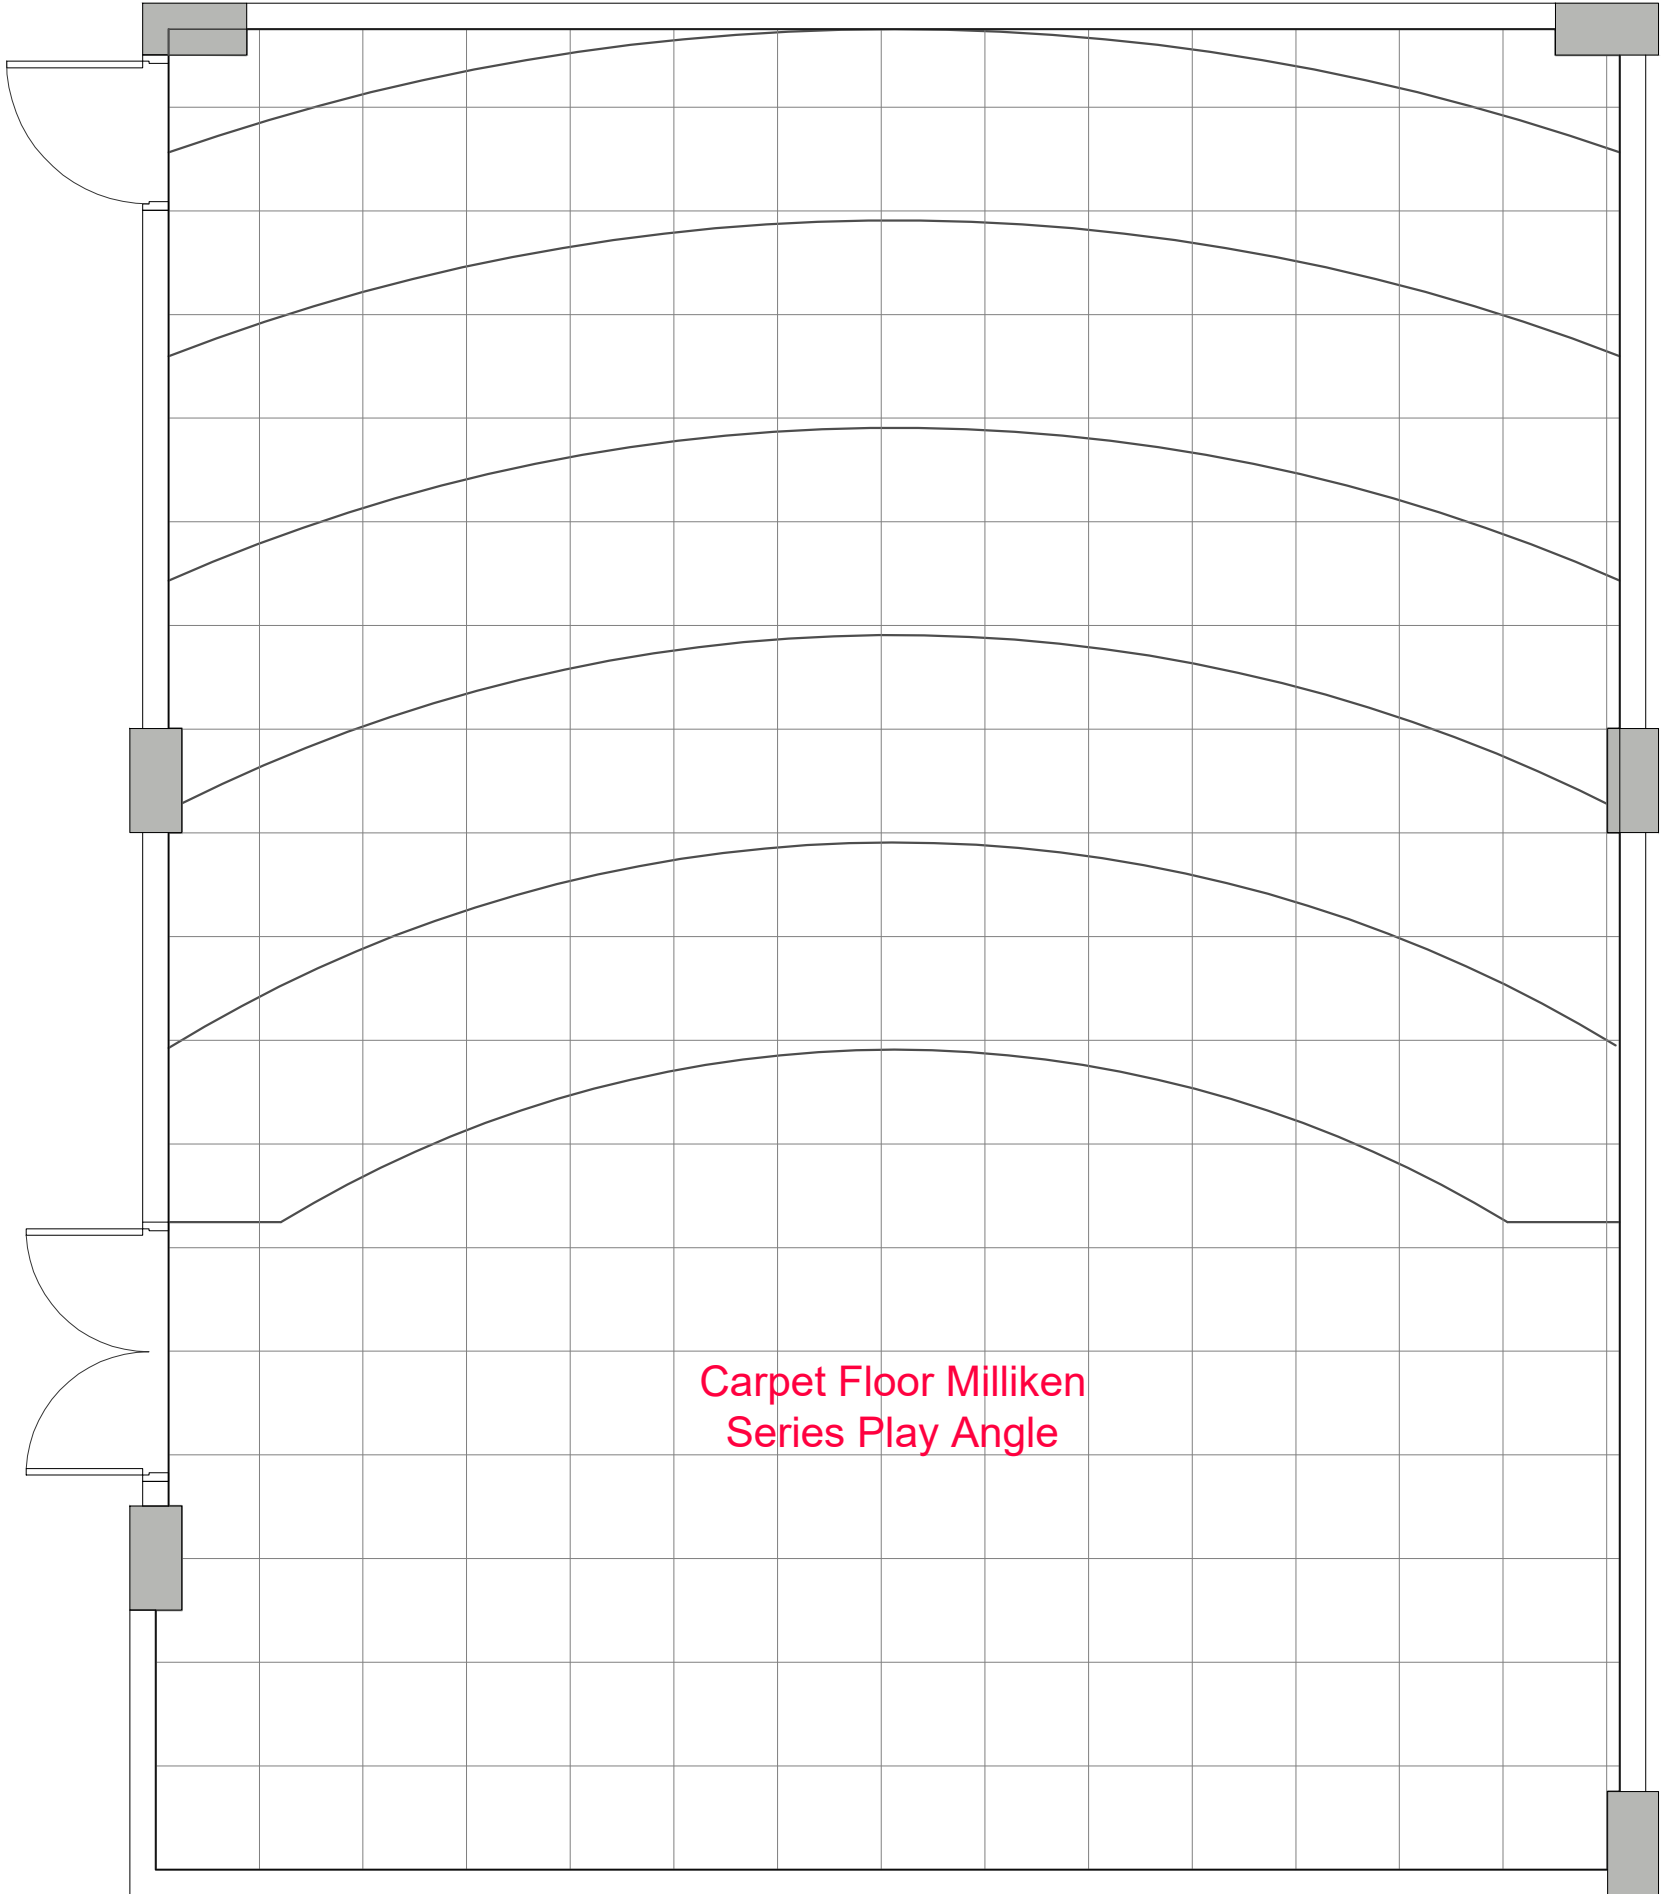

CLIENT:



IBA KARACHI - INSTITUTE OF BUSINESS ADMINISTRATION

ISSUE:

ISSUE FOR CONSTRUCTION

Drawing Title

TABBA BLOCK SEMINAR ROOM (MTS-7) FLOORING PLAN

Drawn By:- SH

Checked By:- SAMEEN

Scale:- N.T.S


Date:-

Project No:- 2025-126

Sheet Size:- A3

Drawing No:-

AR-701

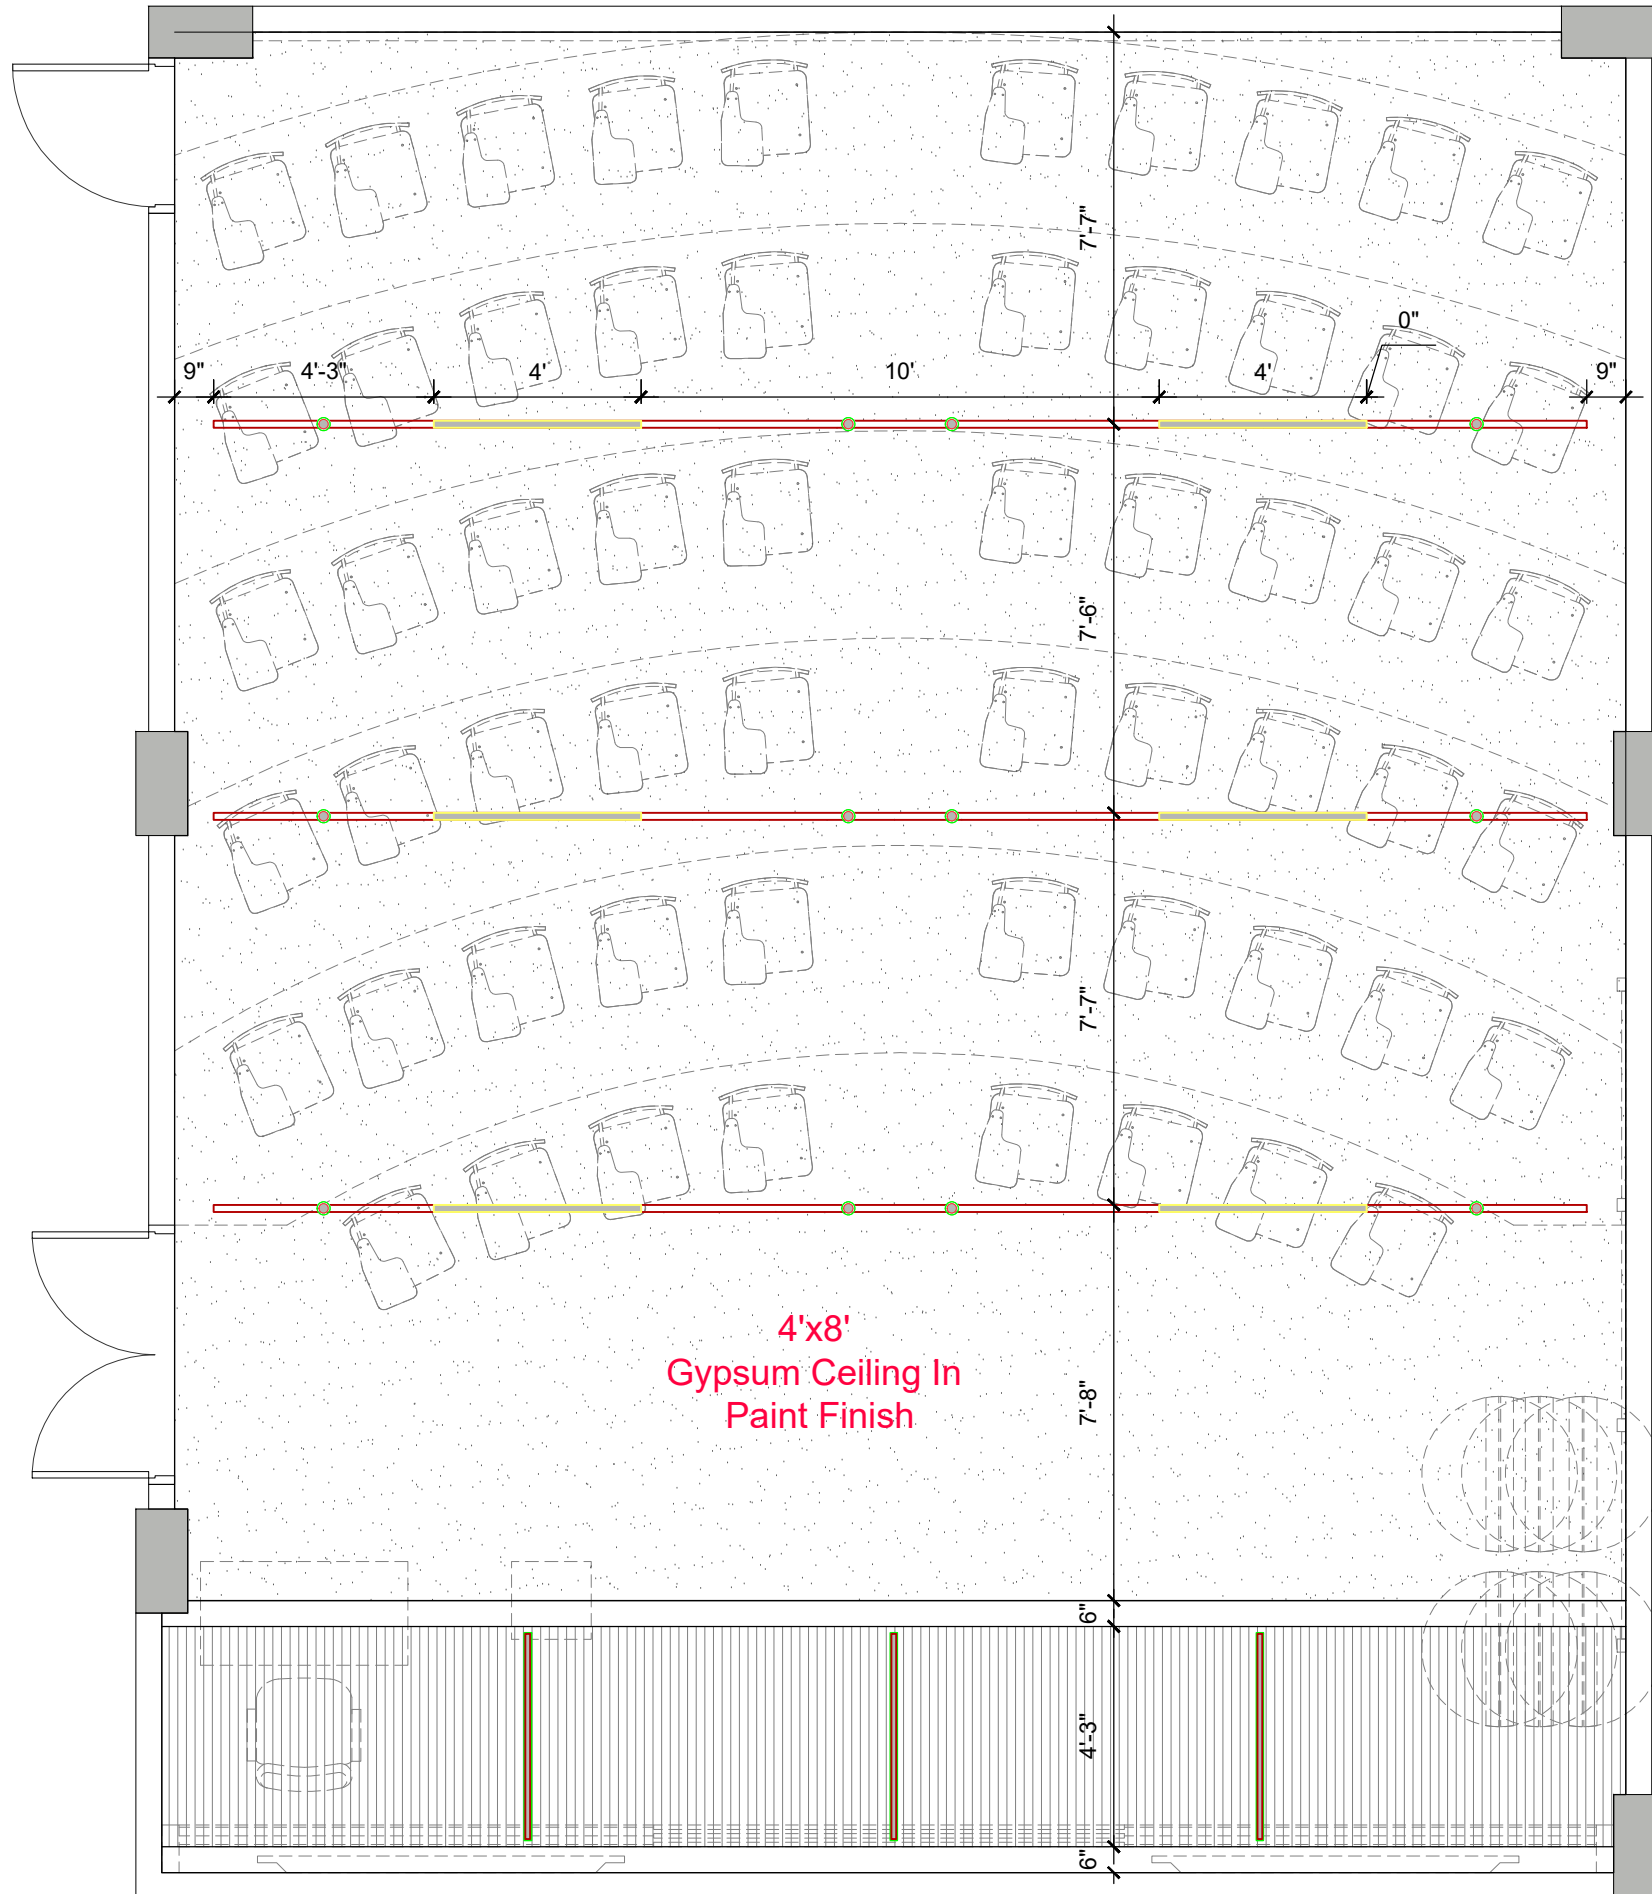

LEGEND	
Symbols	Description
	Cylindrical Down Light
	Magnetic Track
	Linear Light

CLIENT:



IBA KARACHI - INSTITUTE OF BUSINESS ADMINISTRATION

ISSUE:

ISSUE FOR CONSTRUCTION

Drawing Title

TABBA BLOCK
SEMINAR ROOM (MTS-7)
REFLECTED CEILING PLAN

Drawn By:- SH

Checked By:- SAMEEN

Scale:- N.T.S


Date:-

Project No:- 2025-126


Sheet Size:- A3

Drawing No:-

AR-702

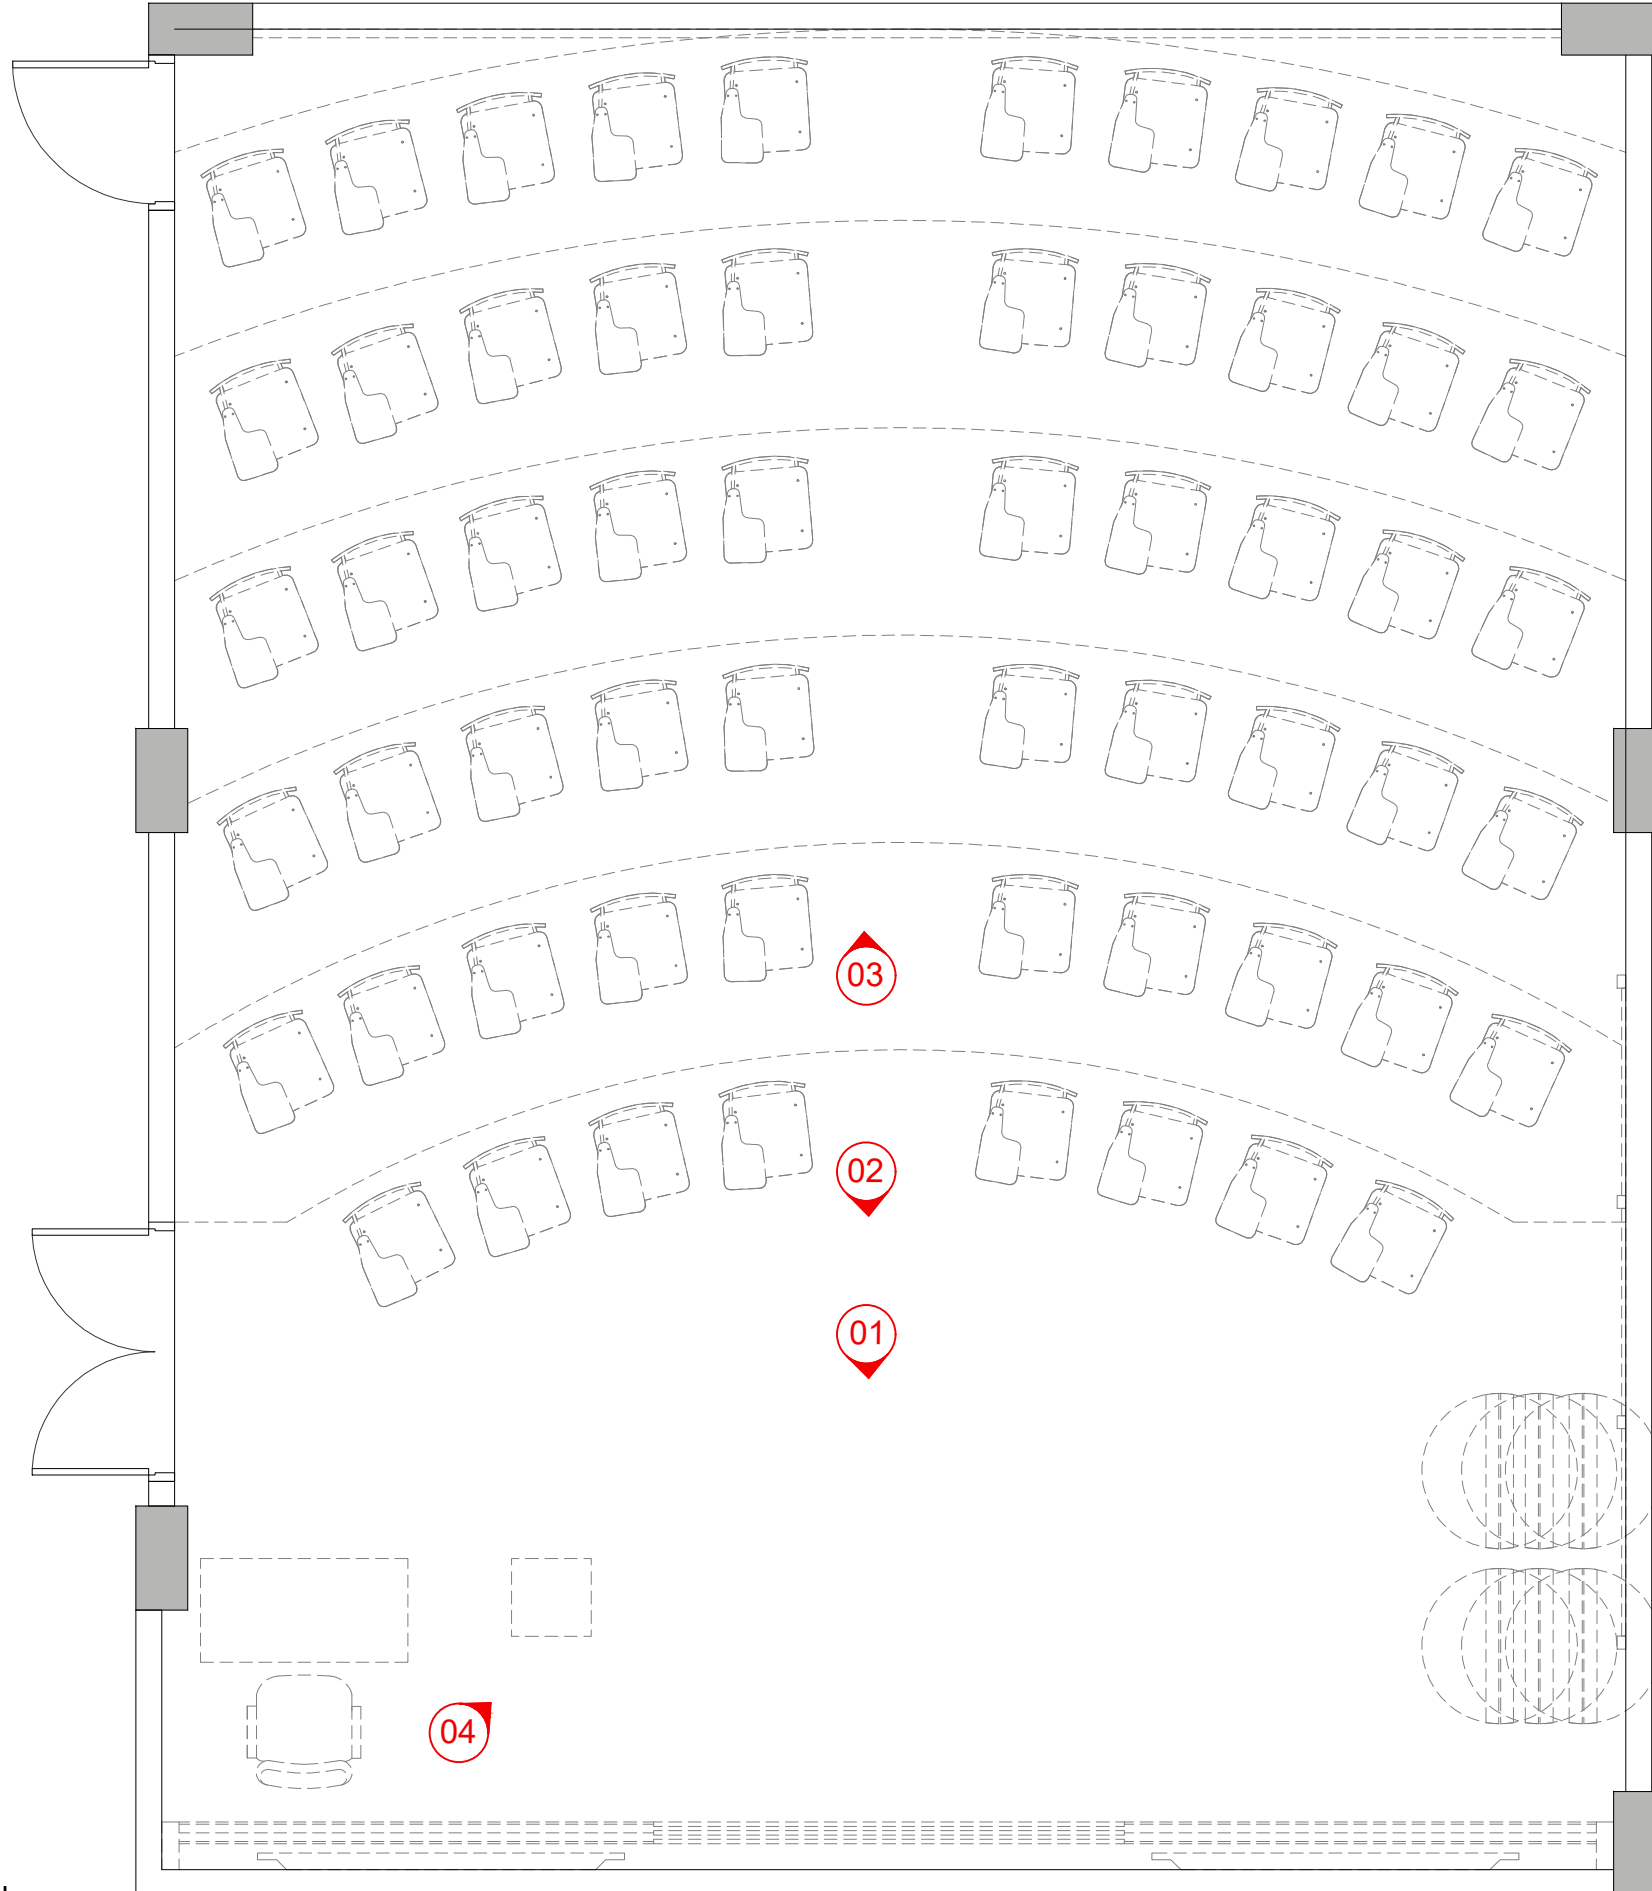

CLIENT:

 

IBA KARACHI - INSTITUTE OF BUSINESS ADMINISTRATION

ISSUE:

ISSUE FOR CONSTRUCTION

Drawing Title

TABBA BLOCK
SEMINAR ROOM (MTS-7)
VIEW FINDING PLAN

Drawn By:- SH

Checked By:- SAMEEN

Scale:- N.T.S

Date:-

Project No:- 2025-126


Sheet Size:- A3

Drawing No:-

AR-703



CLIENT:

 

IBA KARACHI - INSTITUTE OF BUSINESS ADMINISTRATION

ISSUE:

ISSUE FOR CONSTRUCTION

Drawing Title

TABBA BLOCK
SEMINAR ROOM (MTS-7)
3D VIEW - 01

Drawn By:- SH

Checked By:- SAMEEN

Scale:- N.T.S

Date:-

Project No:- 2025-126


Sheet Size:- A3

Drawing No:-

AR-704



CLIENT:

 

IBA KARACHI - INSTITUTE OF BUSINESS ADMINISTRATION

ISSUE:

ISSUE FOR CONSTRUCTION

Drawing Title

TABBA BLOCK
SEMINAR ROOM (MTS-7)
3D VIW - 02

Drawn By:- SH

Checked By:- SAMEEN

Scale:- N.T.S

Date:-

Project No:- 2025-126


Sheet Size:- A3

Drawing No:-

AR-705



CLIENT:

 

IBA KARACHI - INSTITUTE OF BUSINESS ADMINISTRATION

ISSUE:

ISSUE FOR CONSTRUCTION

Drawing Title

TABBA BLOCK
SEMINAR ROOM (MCS-3)
3D VIW - 03

Drawn By:- SH

Checked By:- SAMEEN

Scale:- N.T.S

Date:-

Project No:- 2025-126


Sheet Size:- A3

Drawing No:-

AR-706



CLIENT:

 

IBA KARACHI - INSTITUTE OF BUSINESS ADMINISTRATION

ISSUE:

ISSUE FOR CONSTRUCTION

Drawing Title

TABBA BLOCK
SEMINAR ROOM (MTS-7)
3D VIW - 04

Drawn By:- SH

Checked By:- SAMEEN

Scale:- N.T.S





Date:-

Project No:- 2025-126

Sheet Size:- A3

Drawing No:-

AR-707

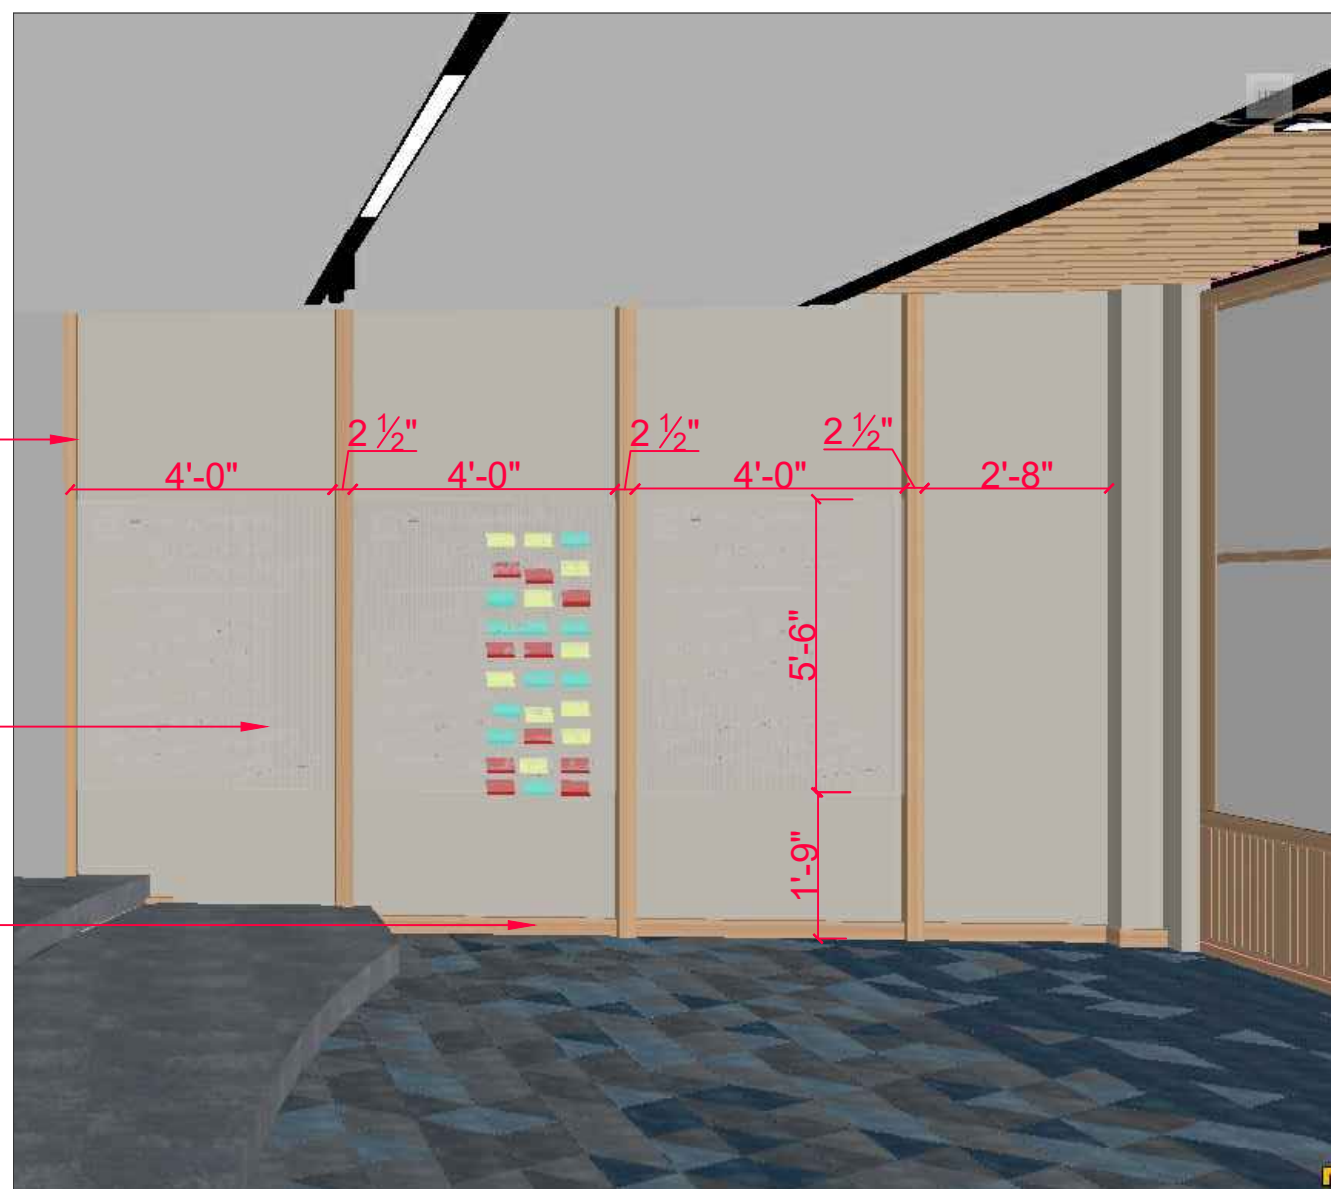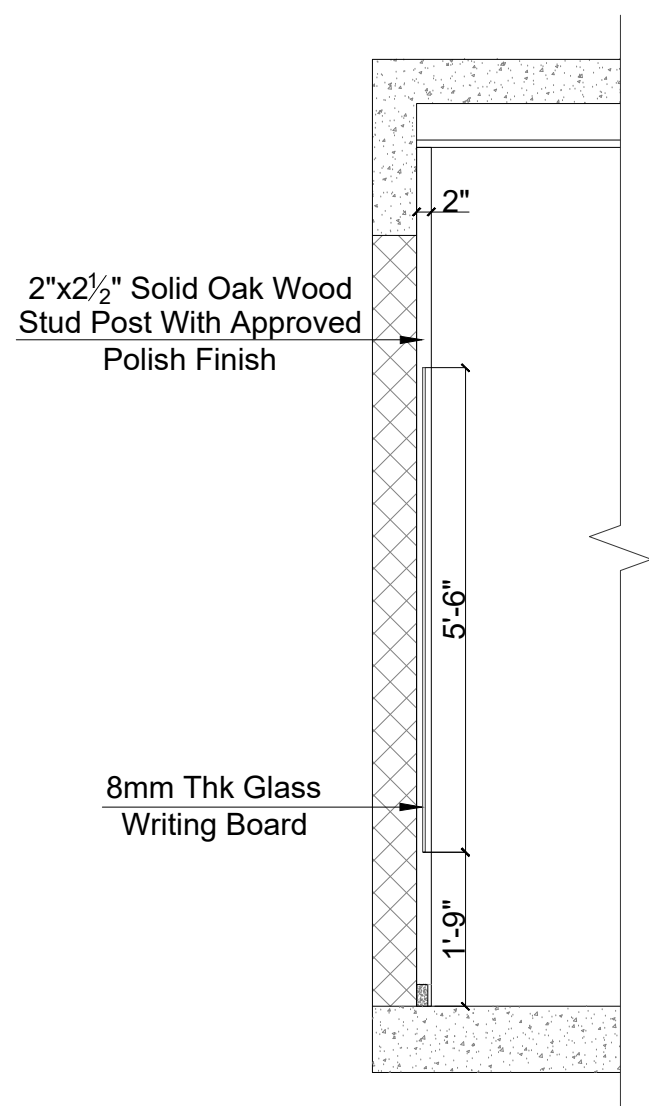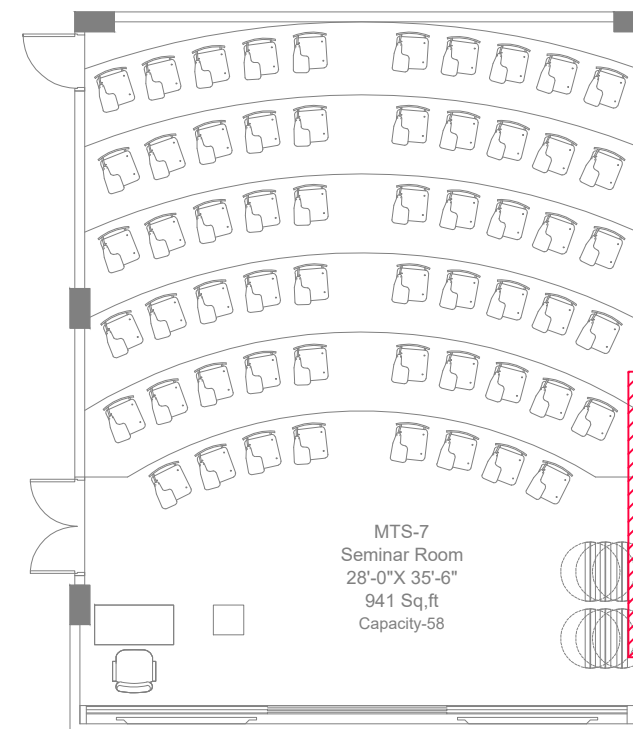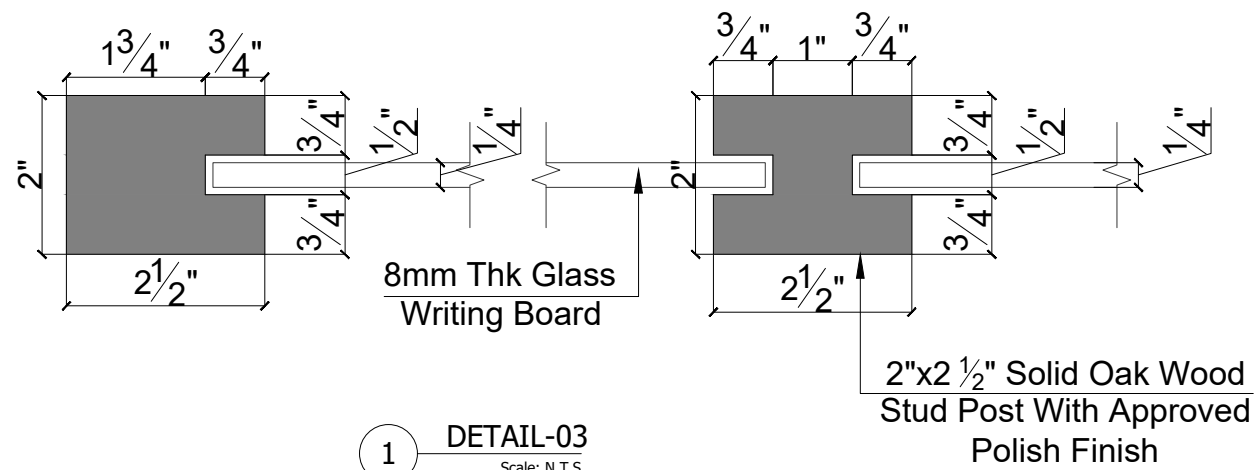

CLIENT:



IBA KARACHI - INSTITUTE OF BUSINESS ADMINISTRATION

ISSUE:

ISSUE FOR CONSTRUCTION

Drawing Title

TABBA BLOCK
SEMINAR ROOM
ISOLATION-04

Drawn By:- SH

Checked By:- SAMEEN

Scale:- N.T.S


Date:- 13-09-2025

Project No:- 2025-225

Sheet Size:- A3

Drawing No:-

AR-711

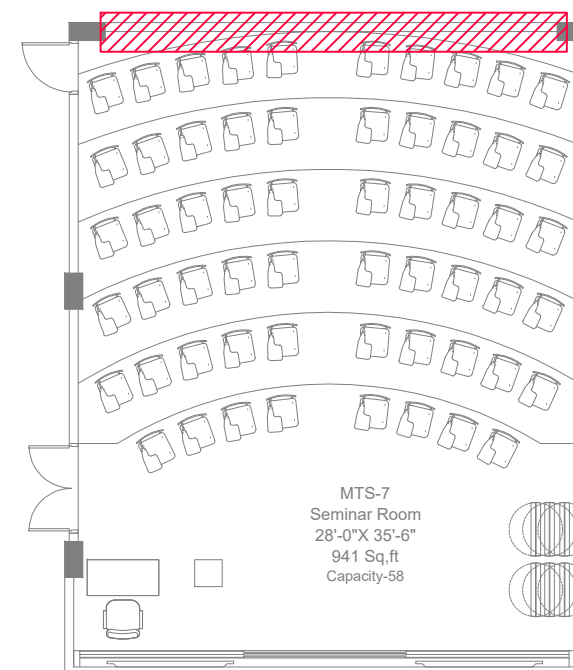



1 KEY PLAN
Scale: N.T.S

CLIENT:
 Institute of Business Administration Karachi
 IBA KARACHI - INSTITUTE OF BUSINESS ADMINISTRATION

ISSUE:
 ISSUE FOR CONSTRUCTION

Drawing Title
 TABBA BLOCK
 SEMINAR ROOM
 ISOLATION-05
 Drawn By:- SH
 Checked By:- SAMEEN
 Scale:- N.T.S
 Date:- 13-09-2025
 Project No:- 2025-225
 Sheet Size:- A3
 Drawing No:-
 AR-712

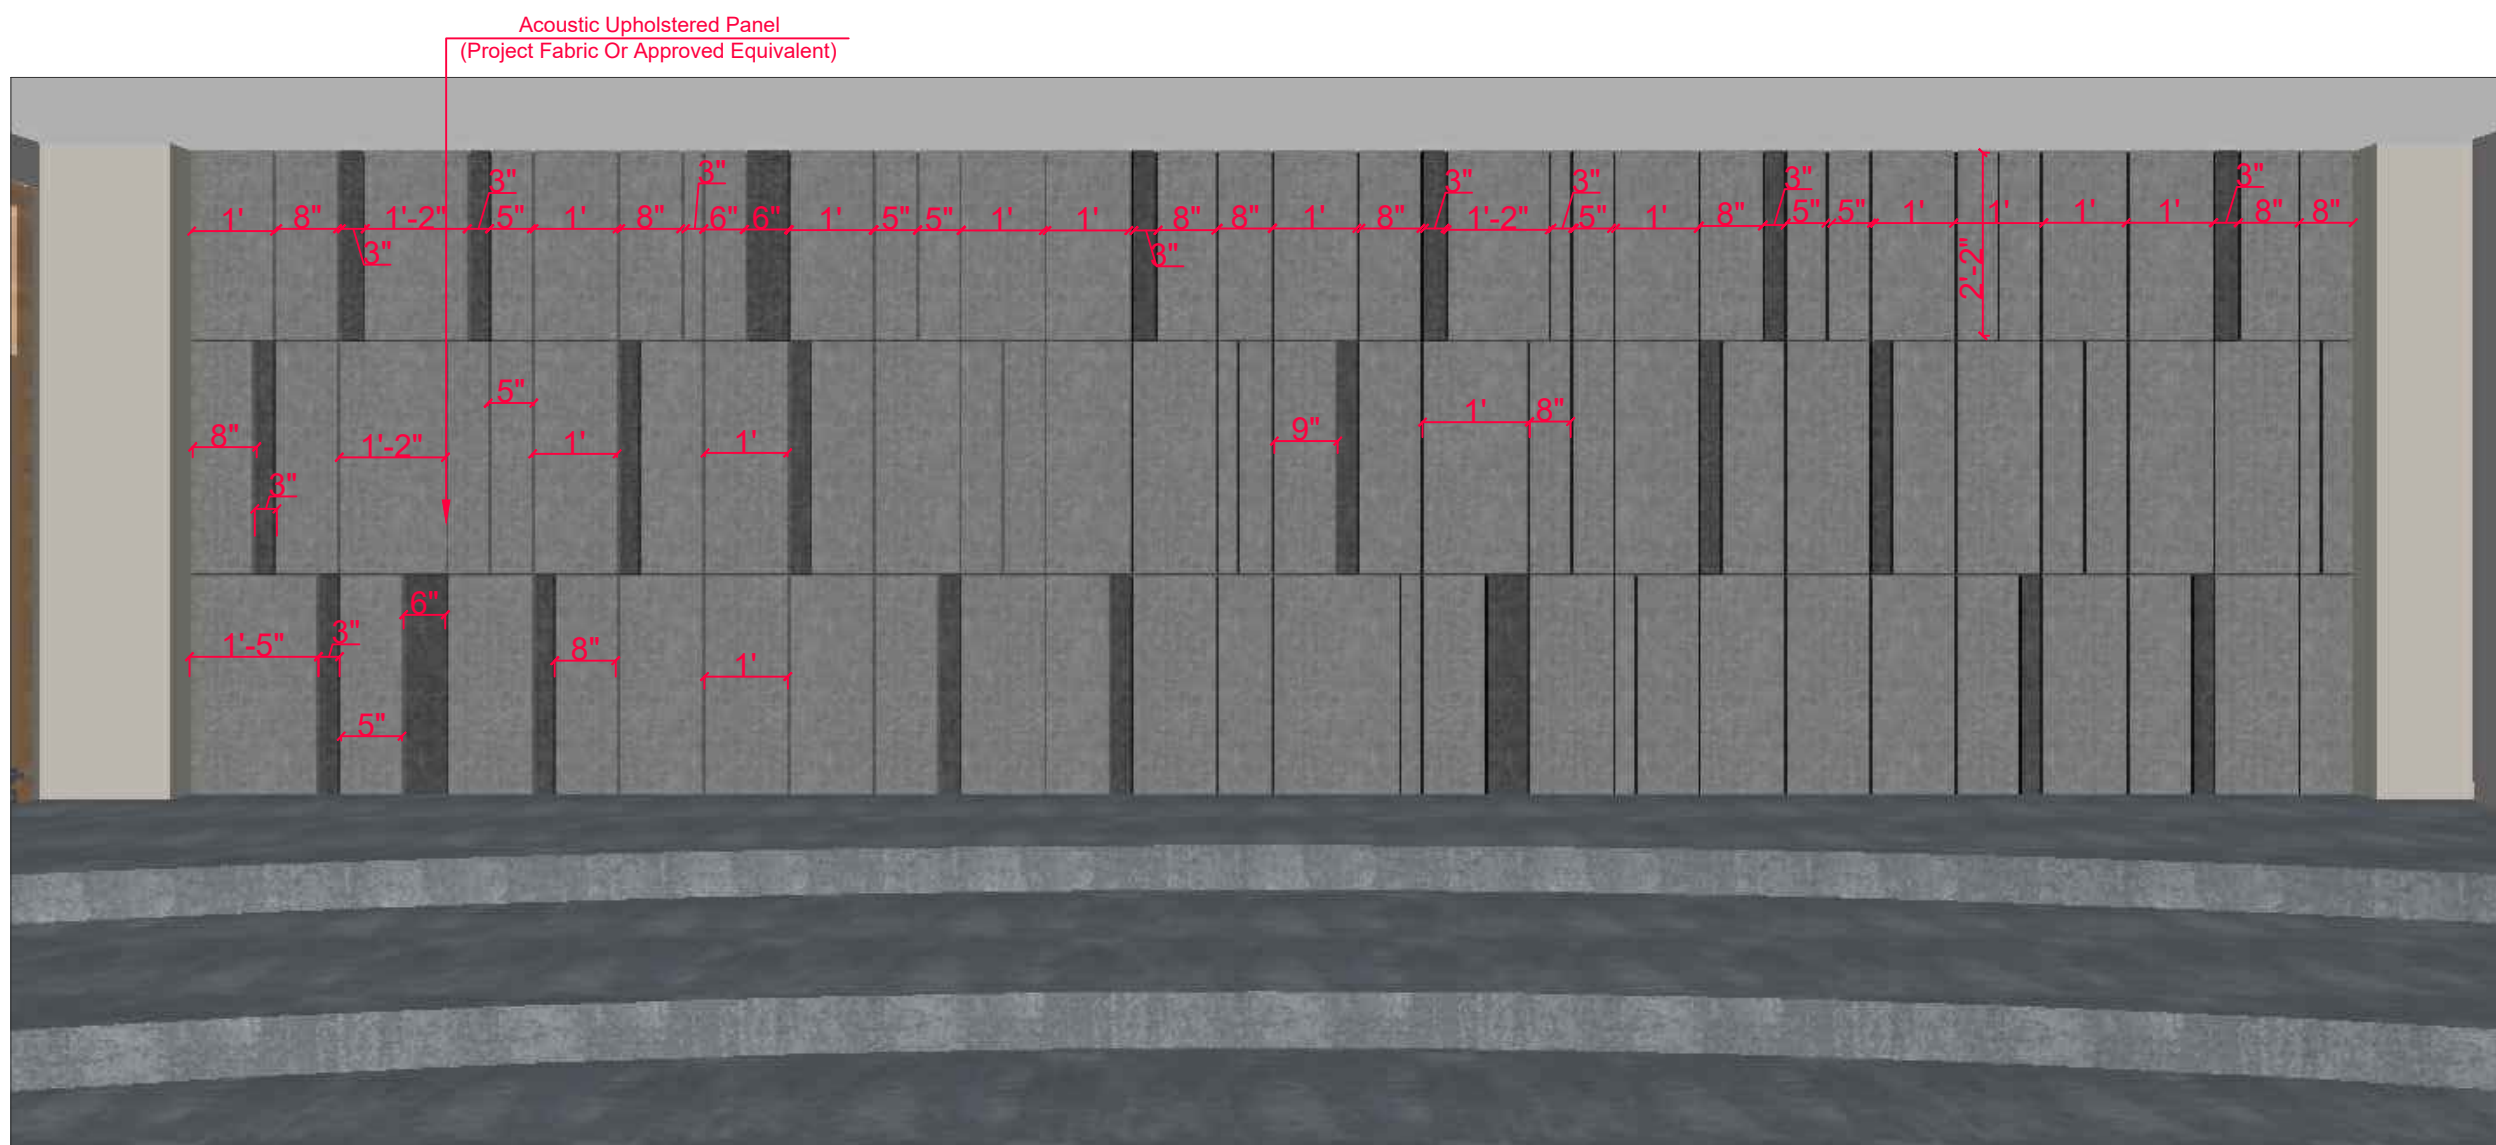

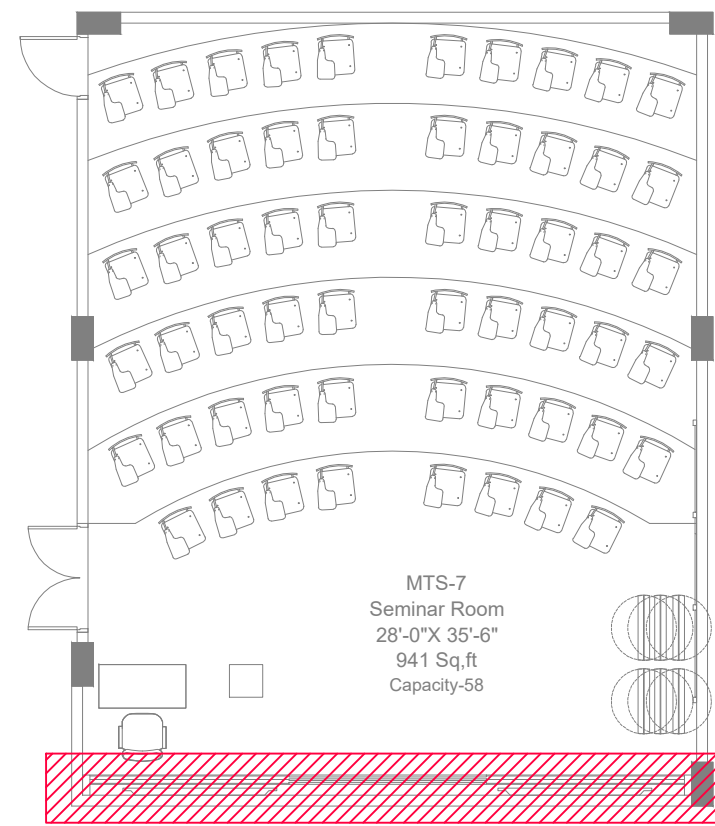

1 KEY PLAN
Scale: N.T.S


CLIENT:
 Institute of Business Administration Karachi
 IBA KARACHI - INSTITUTE OF BUSINESS ADMINISTRATION

ISSUE:
 ISSUE FOR CONSTRUCTION

ARCHITECTS:

Drawing Title
 TABBA BLOCK
 SEMINAR ROOM
 ISOLATION-07

Drawn By:- SH
 Checked By:- SAMEEN
 Scale:- N.T.S
 Date:- 13-09-2025
 Project No:- 2025-225
 Sheet Size:- A3
 Drawing No:-
 AR-714

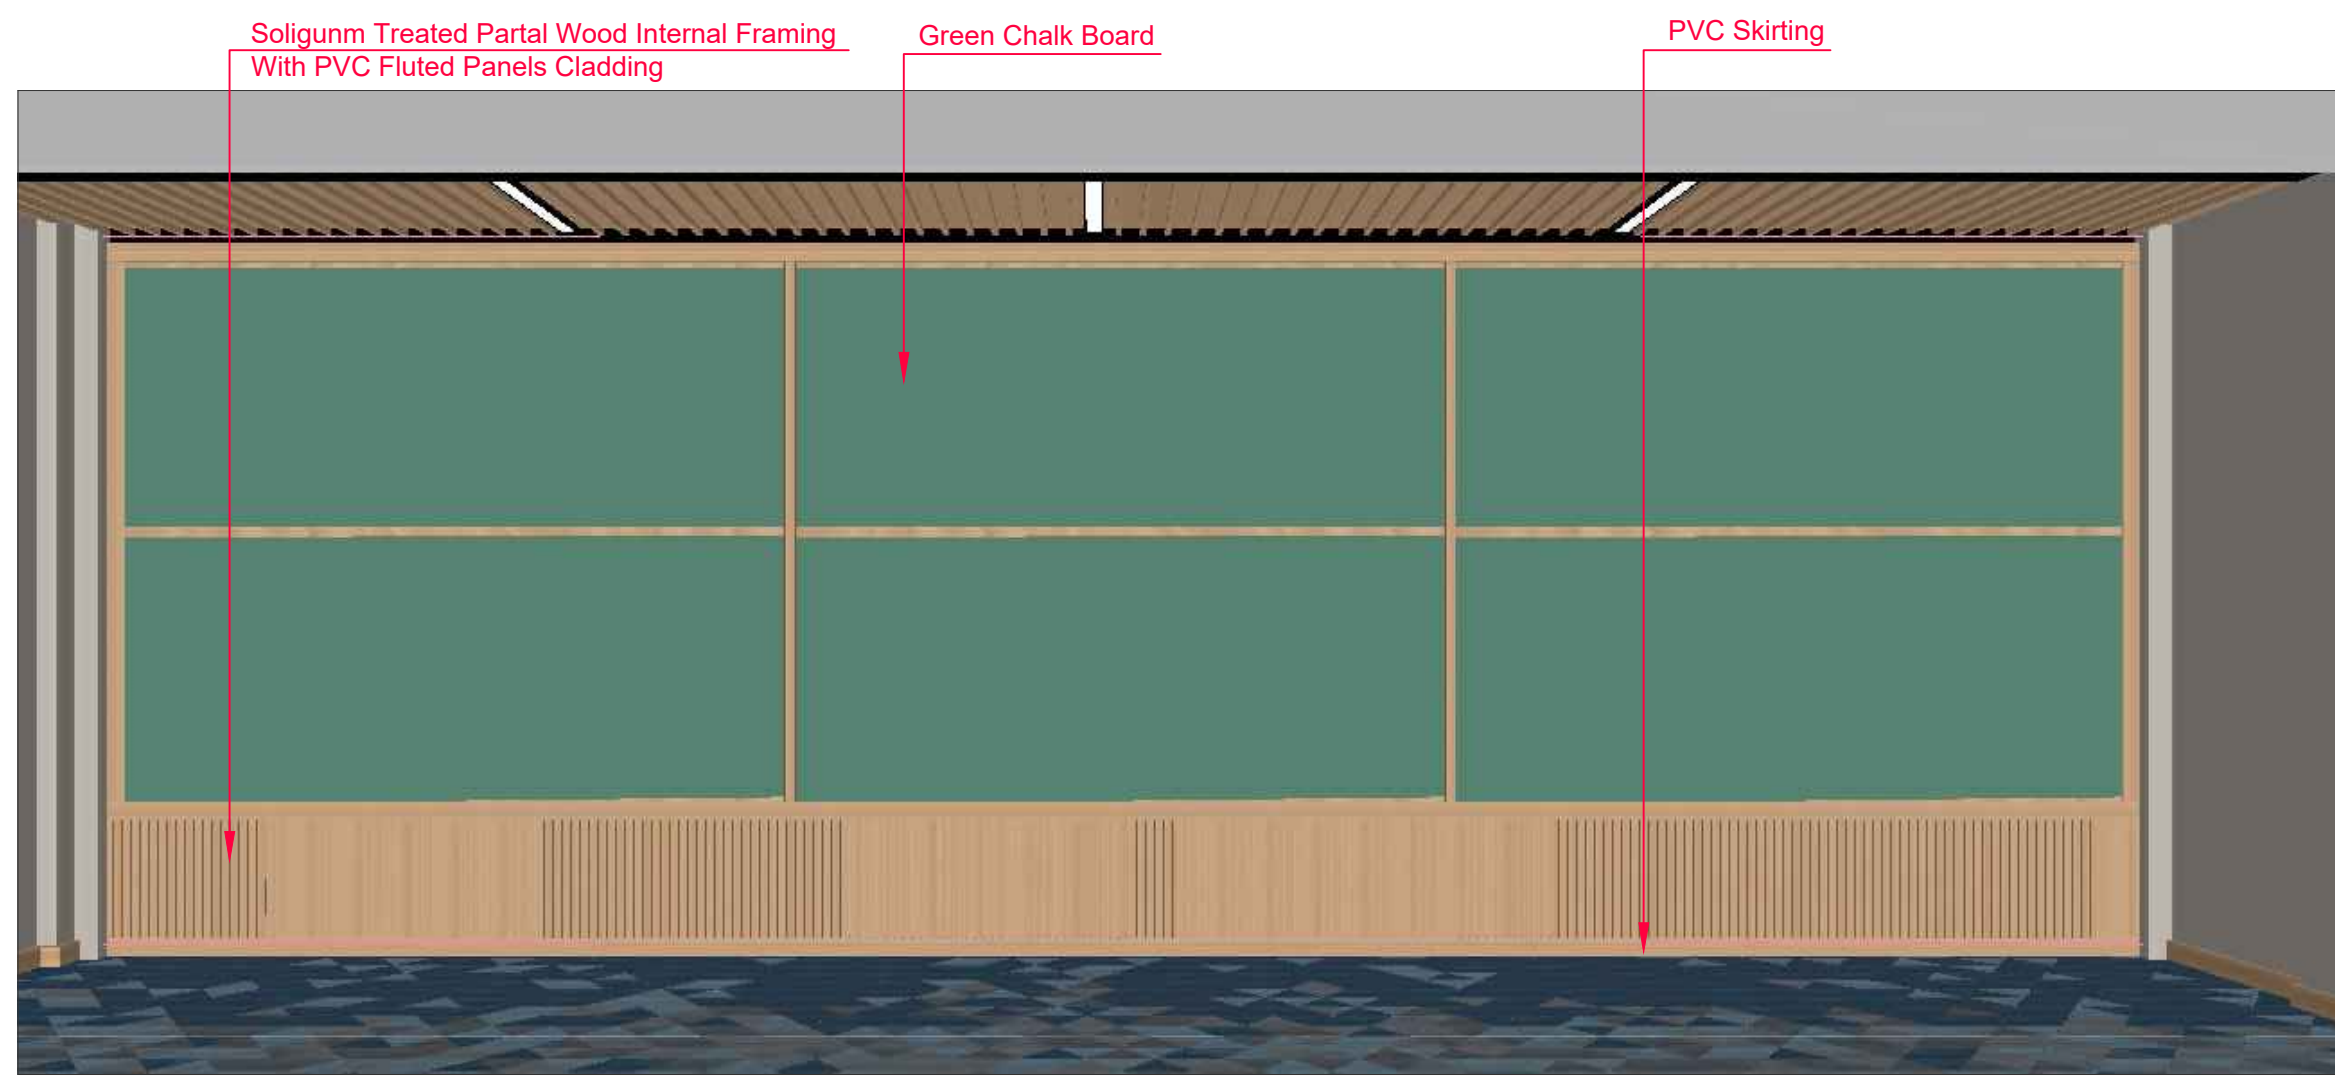

1 ISOLATION-07
Scale: N.T.S