

ARCHITECTURAL DRAWINGS
FOR

IBA 11th FLOOR


WORKING DRAWINGS

13 - SEPTEMBER - 2024



General Notes:

- All dimensions are in feet and inches, unless mentioned otherwise please do not scale the drawings, and use the specified dimensions.
- Dimensions are for guidance purpose only and may have slight variations.
- Contractors are requested to verify measurements on site at actual
- Any material or items depicted in 3d renders are subject to market availability.

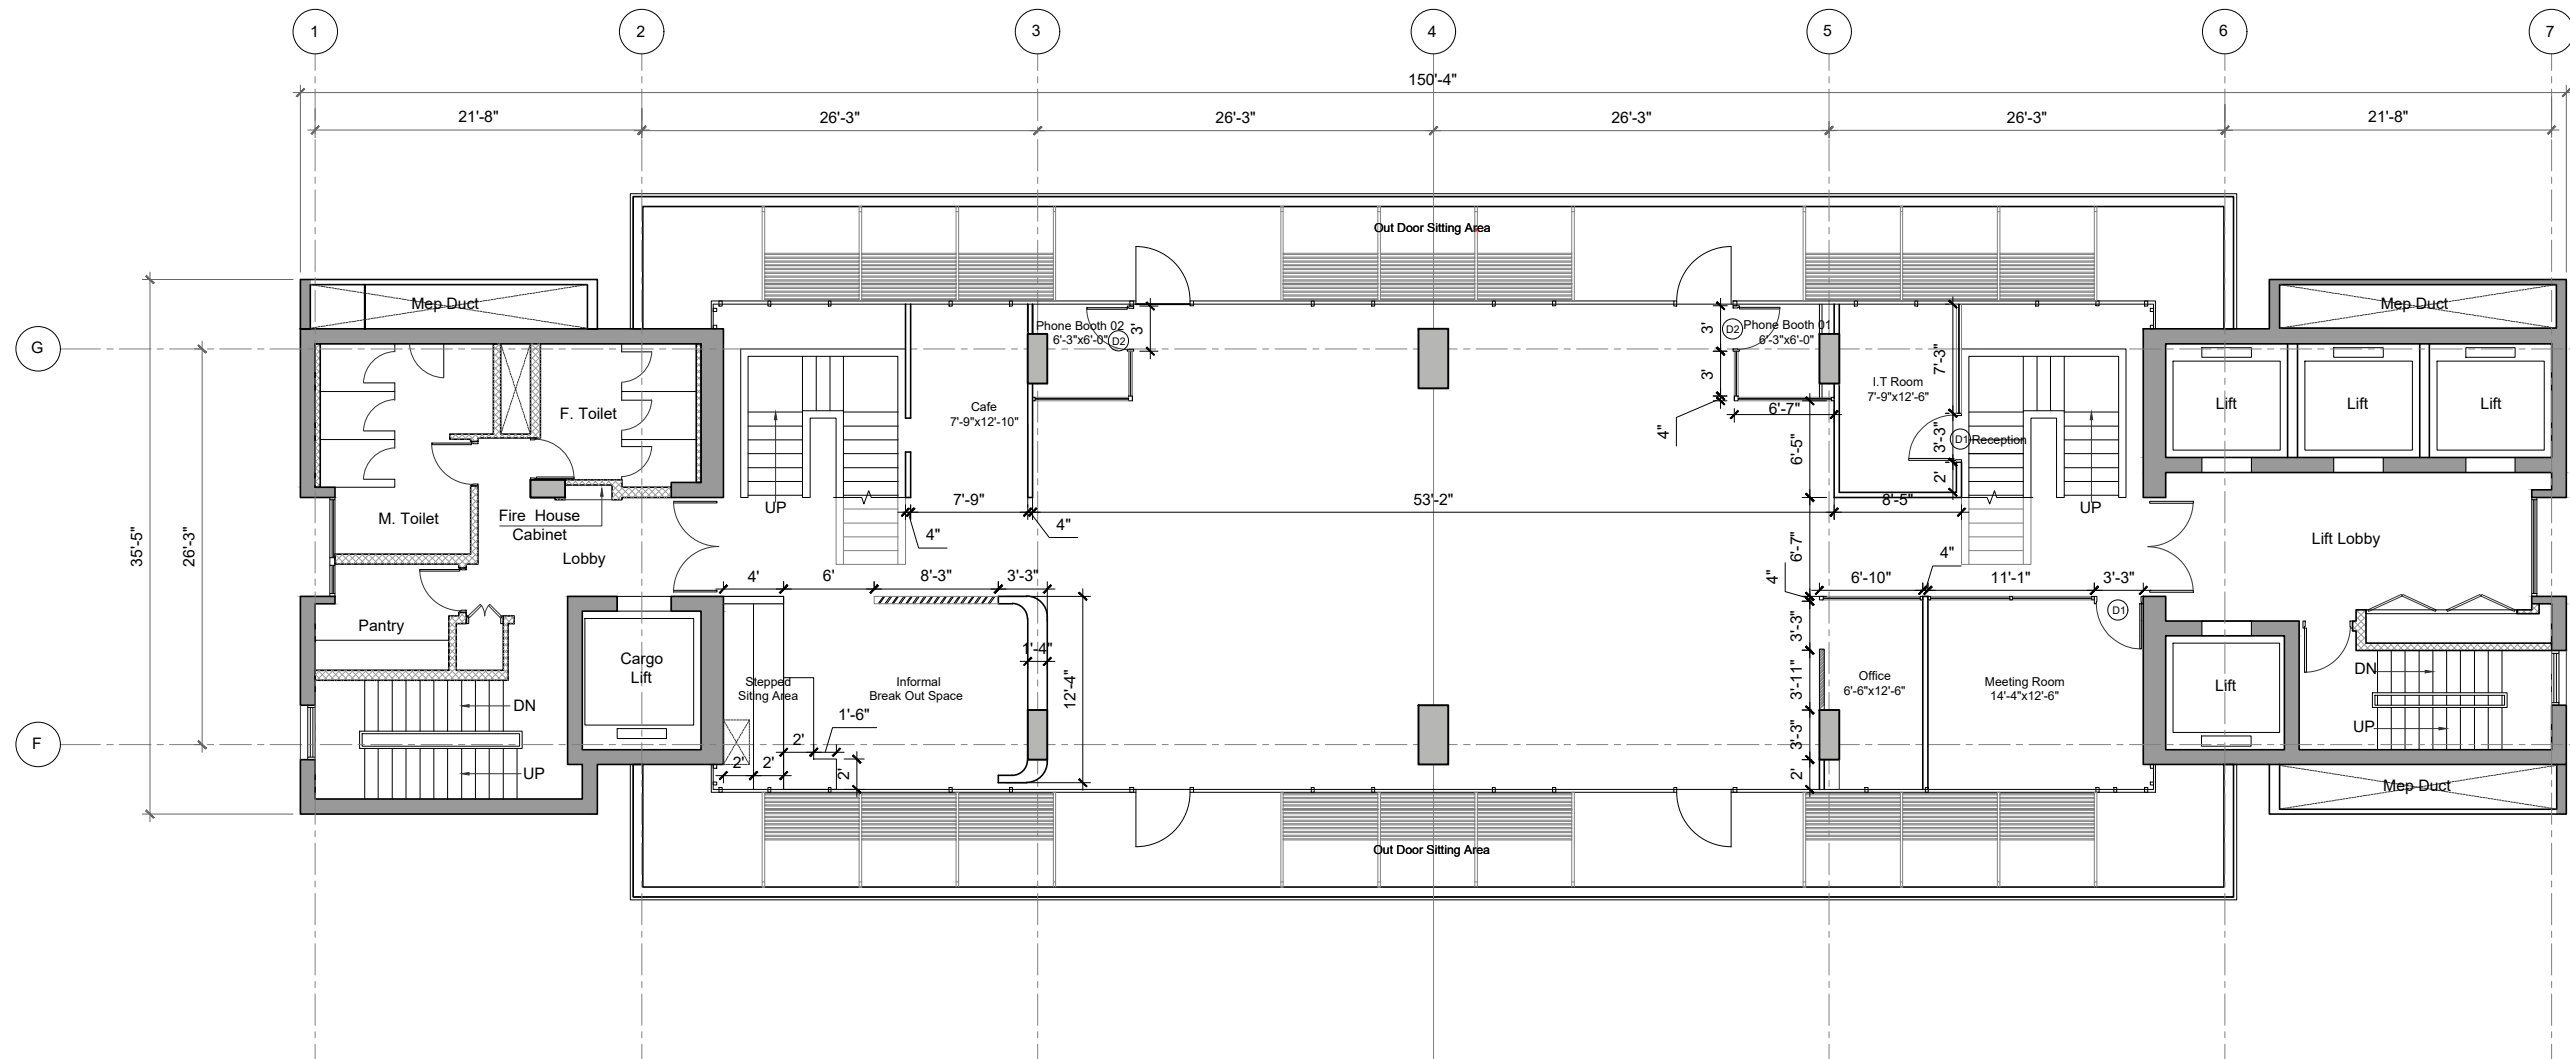


IBA KARACHI - INSTITUTE OF BUSINESS ADMINISTRATION

ISSUE:
ISSUE FOR CONSTRUCTION

Drawing Title
WORKING PLAN
11th FLOOR

Drafted By:- SH
Scale:- RAASMIA
Date:- AS SHOWN
Project No:- 2024-1204
Sheet Size:- A3
Drawing No:-

Door Schedule				
S.No	Type	Size LXH	Quantity	Location
D1	Glass Door	3'-3" x 7'-0"	1	IT Room
D1	Glass Door	3'-3" x 7'-0"	1	Meeting Room
D2	Glass Door	3'-0" x 7'-0"	2	Phone Booth


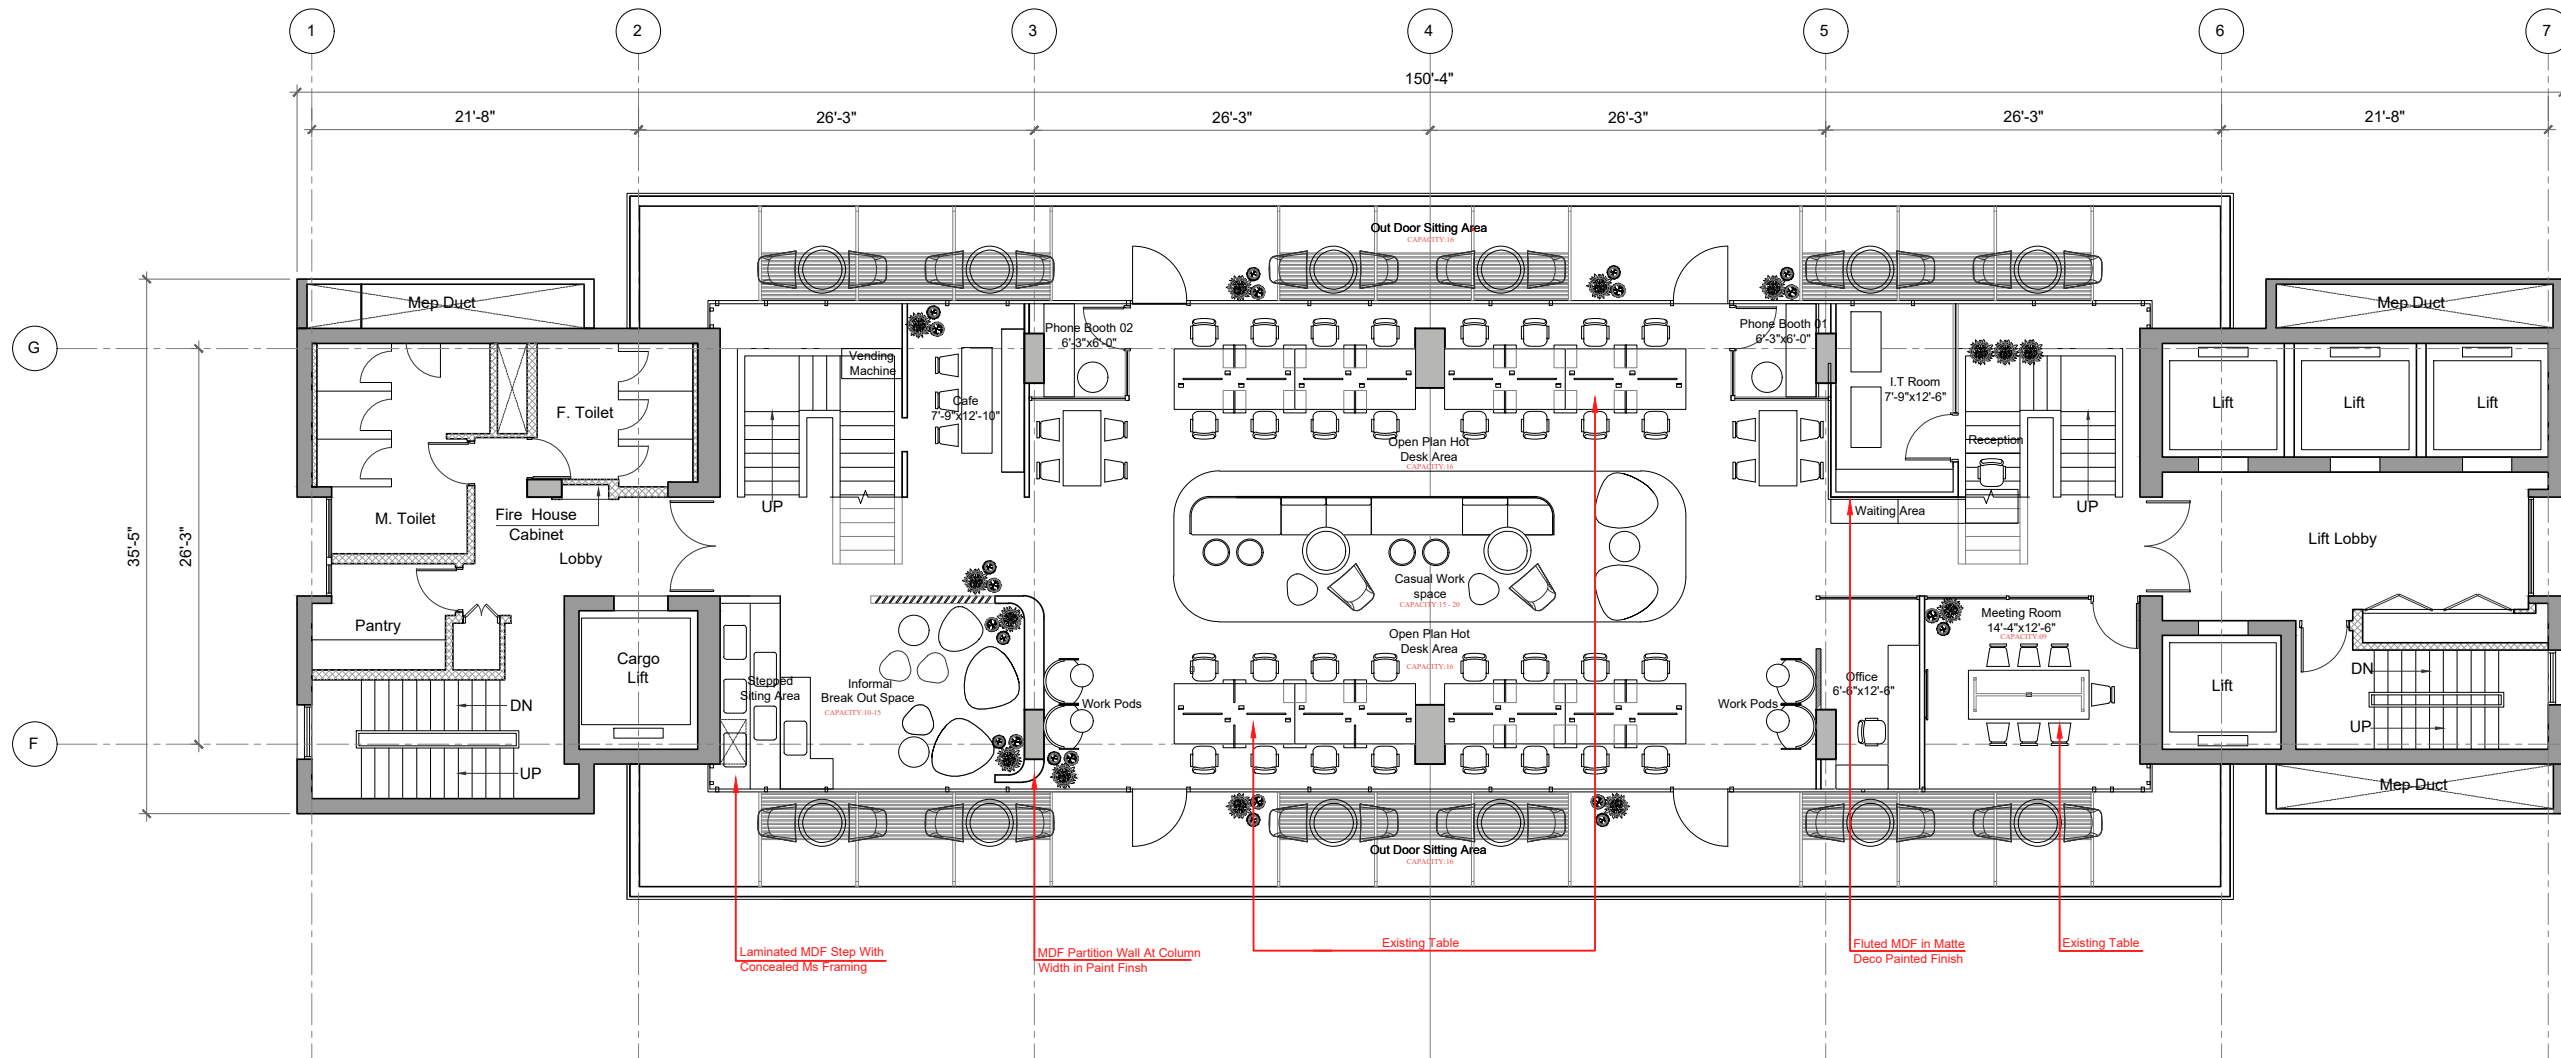


IBA KARACHI - INSTITUTE OF
BUSINESS ADMINISTRATION

ISSUE:
ISSUE FOR CONSTRUCTION

Drawing Title
FURNITURE LAYOUT PLAN
11th FLOOR

Drafted By:- SH
Scale:- AS SHOWN
Date:- 11-07-2024
Project No:- 2024-126
Sheet Size:- A3
Drawing No:-

 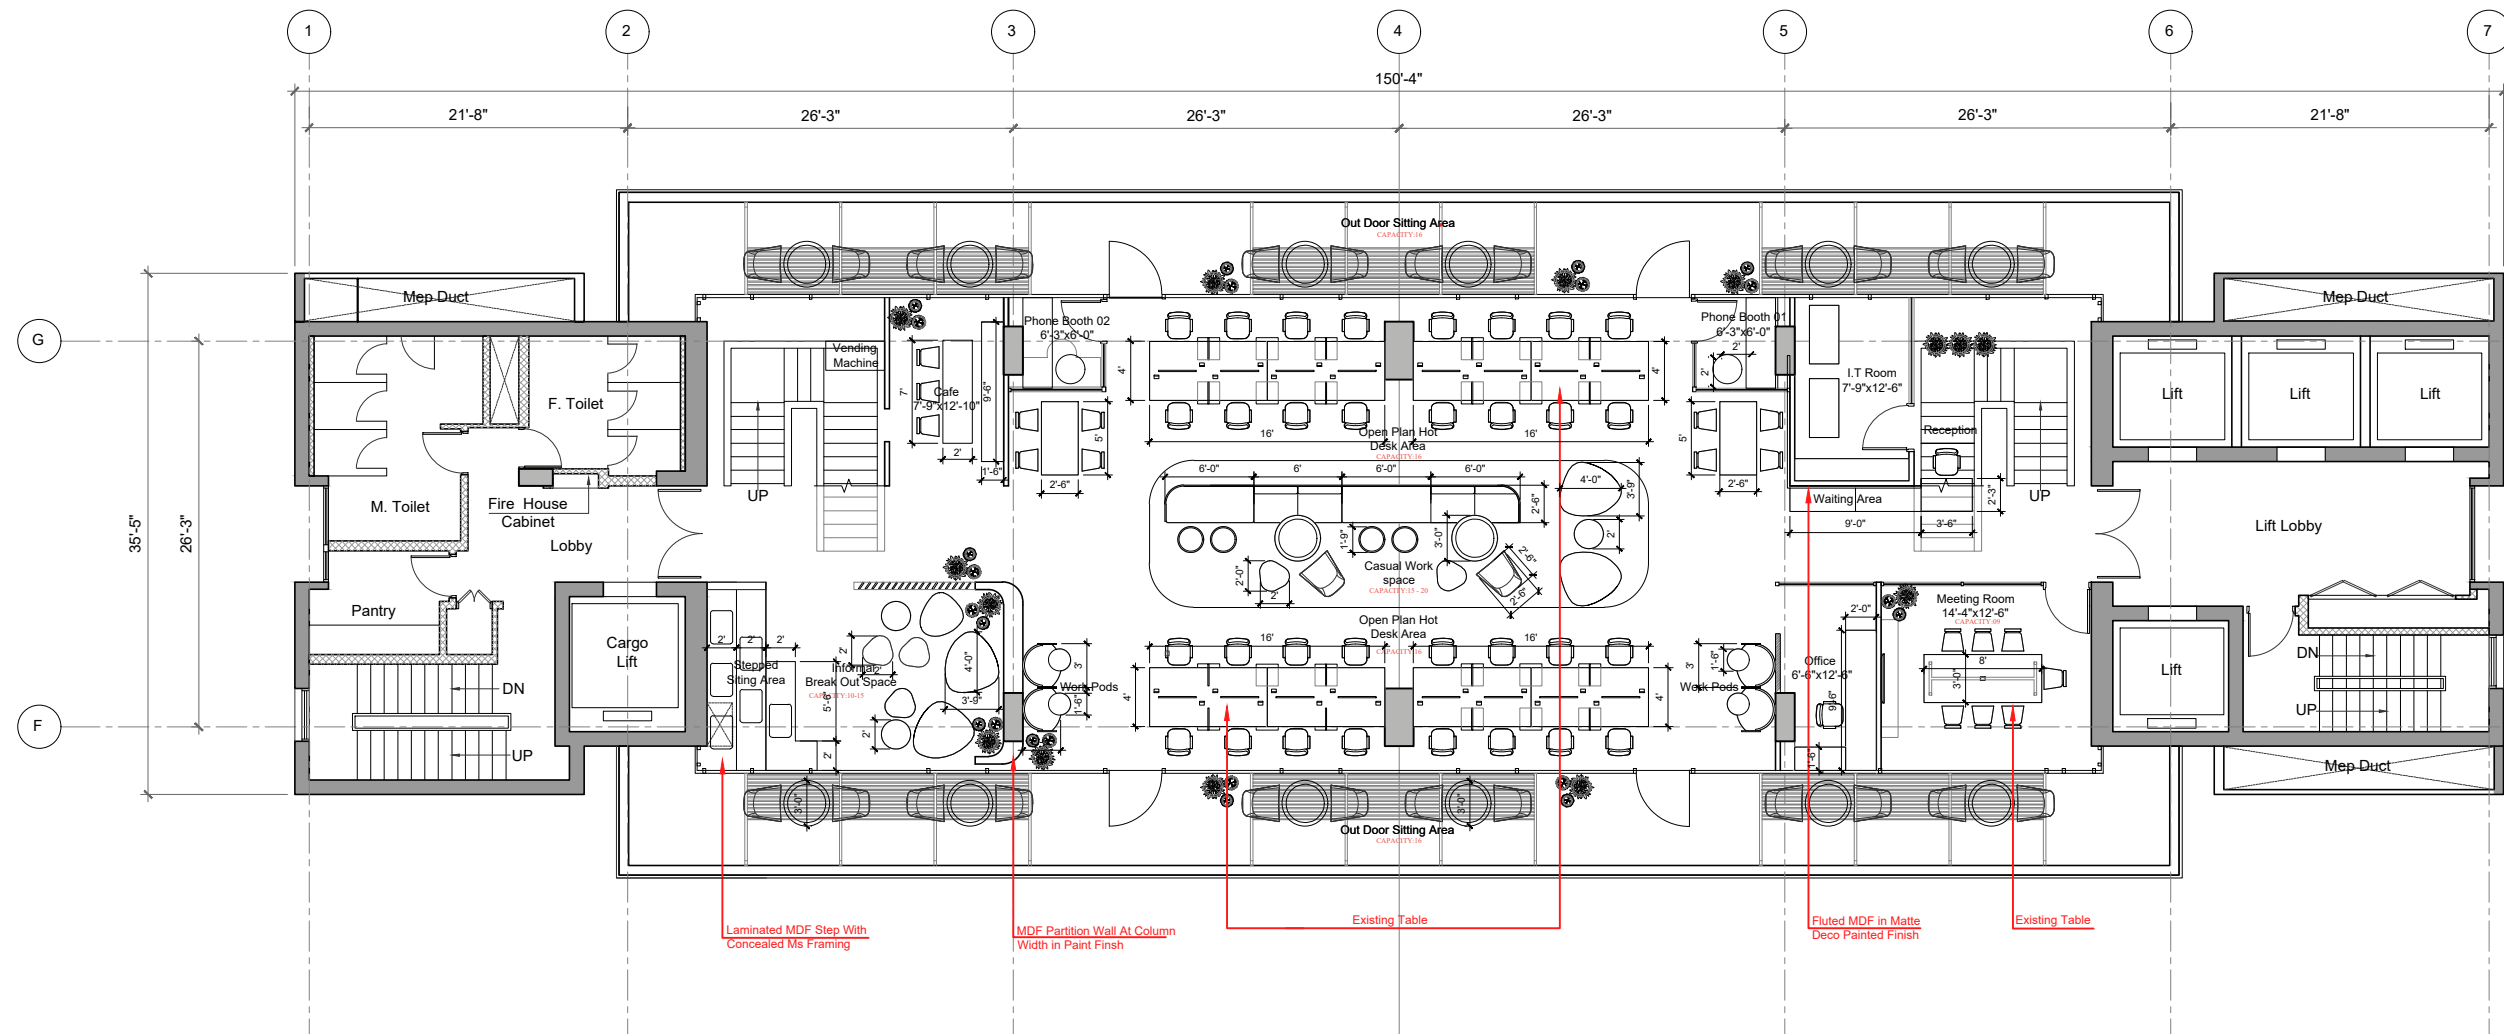


IBA KARACHI - INSTITUTE OF BUSINESS ADMINISTRATION

ISSUE:
ISSUE FOR CONSTRUCTION

Drawing Title
FURNITURE WORKING PLAN
11th FLOOR

Drafted By:- SH
Scale:- AS SHOWN
Date:- 12-08-2024
Project No:- 2024-126
Sheet Size:- A3
Drawing No:-

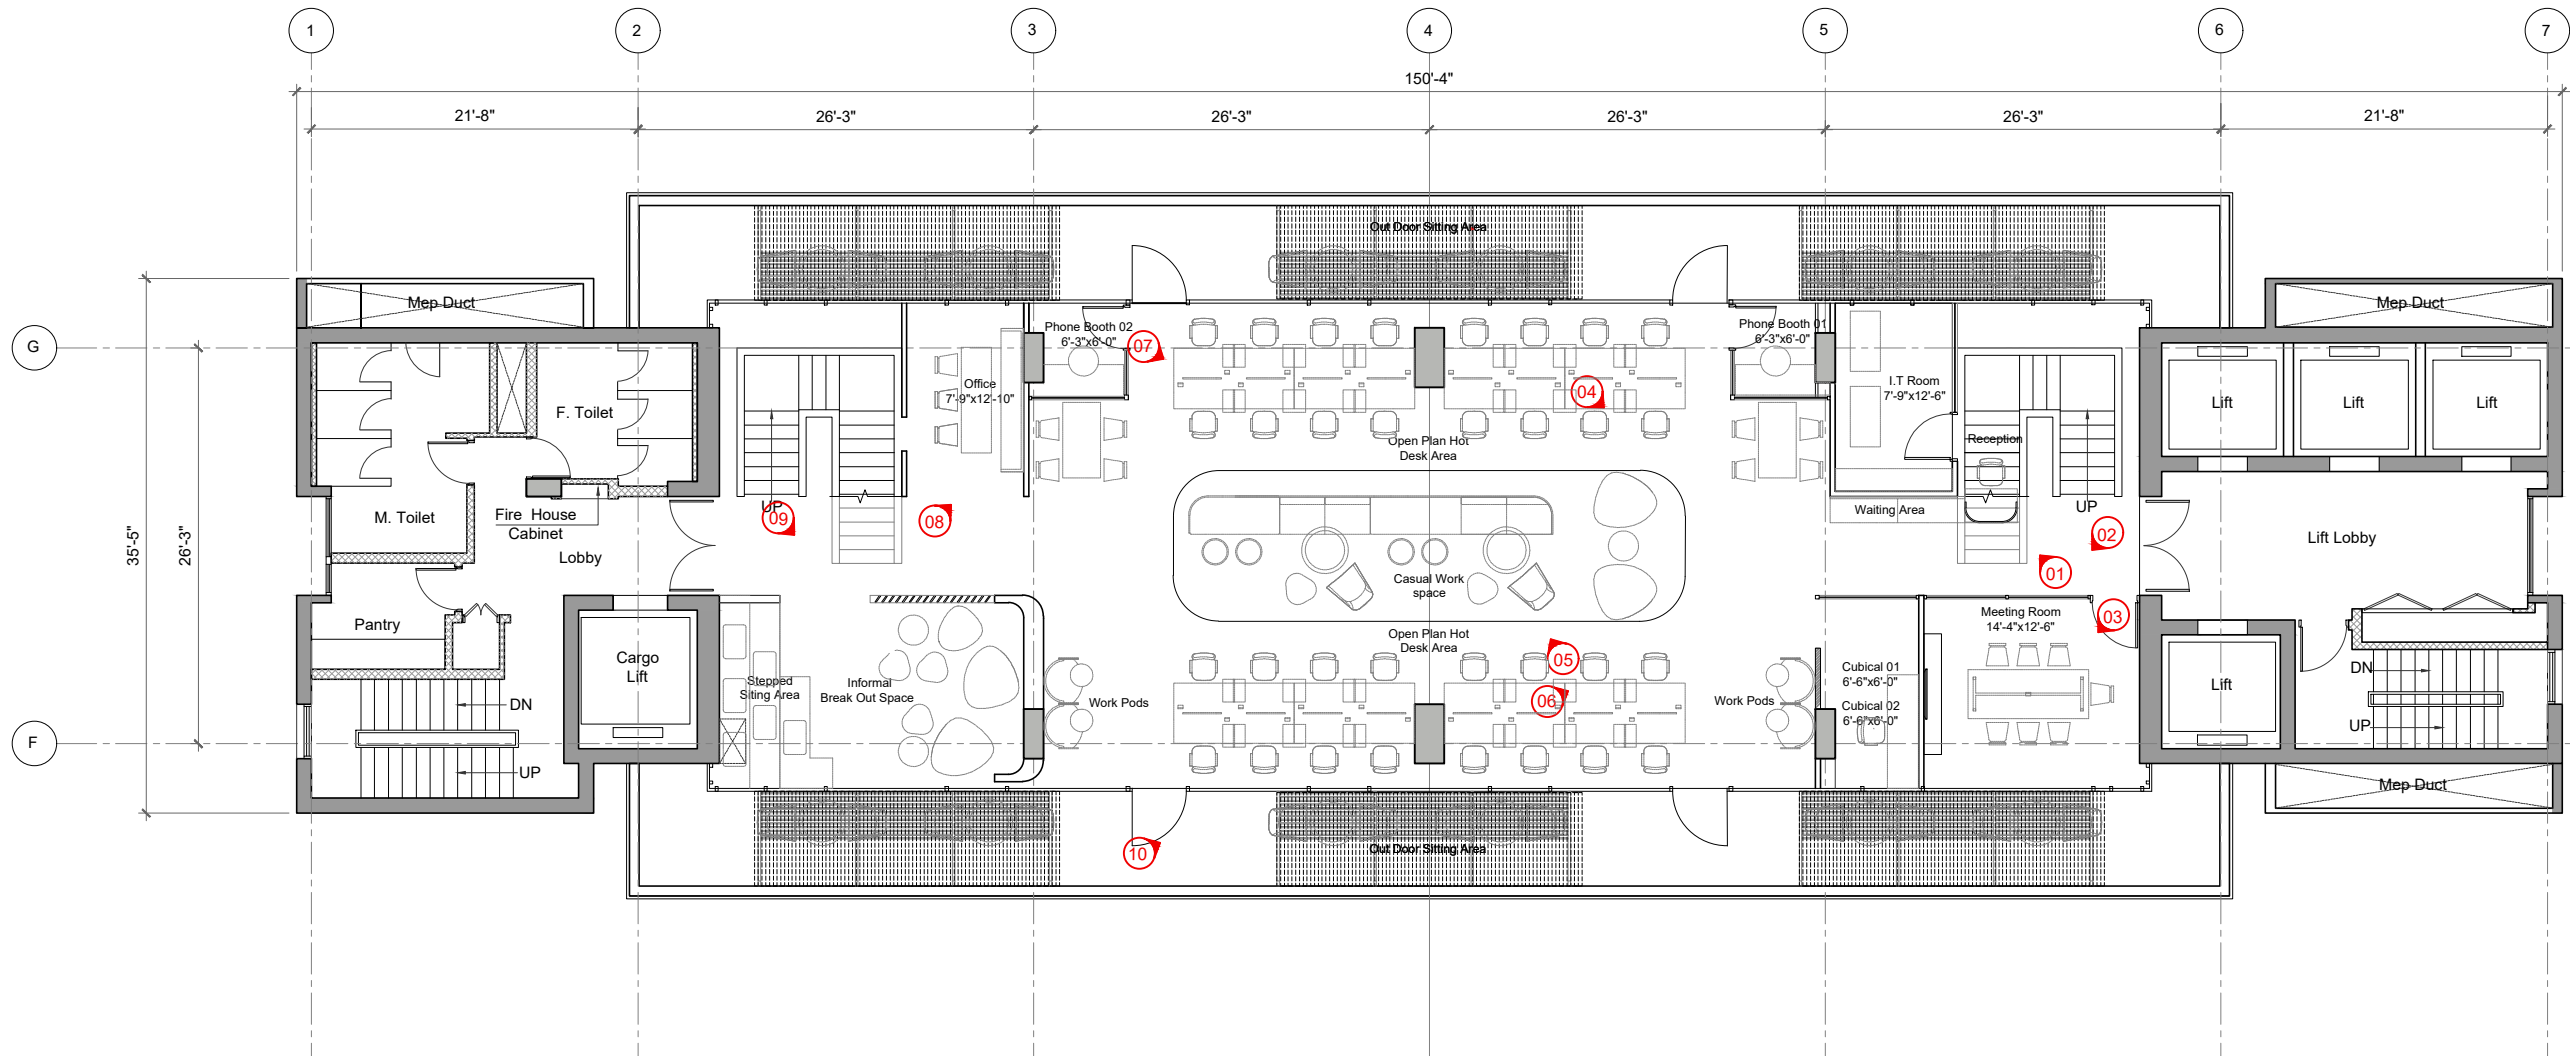


IBA KARACHI - INSTITUTE OF
BUSINESS ADMINISTRATION

ISSUE:
ISSUE FOR CONSTRUCTION

Drawing Title
VIEW FINDING PLAN
11th FLOOR

Drafted By:- SH
Scale:- AS SHOWN
Date:- 11-07-2024
Project No:- 2024-126
Sheet Size:- A3
Drawing No:-

 

IBA KARACHI - INSTITUTE OF
BUSINESS ADMINISTRATION

ISSUE:
ISSUE FOR CONSTRUCTION

Drawing Title
3D VIEW - 01
11th FLOOR

Drafted By:- SH
Scale:- AS SHOWN
Date:- 11-07-2024
Project No:- 2024-126
Sheet Size:- A3
Drawing No:-

AR-108



IBA KARACHI - INSTITUTE OF
BUSINESS ADMINISTRATION

ISSUE:
ISSUE FOR CONSTRUCTION

Drawing Title

3D VIEW - 03
11th FLOOR

Drafted By:- SH
Scale:- AS SHOWN
Date:- 11-07-2024
Project No:- 2024-126
Sheet Size:- A3
Drawing No:-

AR-109



IBA KARACHI - INSTITUTE OF BUSINESS ADMINISTRATION

ISSUE:
ISSUE FOR CONSTRUCTION

Drawing Title
3D VIEW - 03
11th FLOOR

Drafted By:- SH
Scale:- AS SHOWN
Date:- 11-07-2024
Project No:- 2024-126
Sheet Size:- A3
Drawing No:-

AR-110




IBA KARACHI - INSTITUTE OF
BUSINESS ADMINISTRATION

ISSUE:
ISSUE FOR CONSTRUCTION

Drawing Title
3D VIEW - 04
11th FLOOR

Drafted By:- SH
Scale:- AS SHOWN
Date:- 11-07-2024
Project No:- 2024-126
Sheet Size:- A3
Drawing No:-

AR-111

 


IBA KARACHI - INSTITUTE OF
BUSINESS ADMINISTRATION

ISSUE:
ISSUE FOR CONSTRUCTION

Drawing Title
3D VIEW - 05
11th FLOOR

Drafted By:- SH
Scale:- 11-07-2024
Date:- AS SHOWN
Project No:- 2024-126
Sheet Size:- A3
Drawing No:-

AR-112

 

IBA KARACHI - INSTITUTE OF
BUSINESS ADMINISTRATION

ISSUE:
ISSUE FOR CONSTRUCTION

Drawing Title
3D VIEW - 06
11th FLOOR

Drafted By:- SH
Scale:- AS SHOWN
Date:- 11-07-2024
Project No:- 2024-126
Sheet Size:- A3
Drawing No:-

AR-113



IBA KARACHI - INSTITUTE OF
BUSINESS ADMINISTRATION

ISSUE:
ISSUE FOR CONSTRUCTION

Drawing Title

3D VIEW - 07
11th FLOOR

Drafted By:-

Scale:- SH

Date:-

Project No:- 2023-107

Sheet Size:- 11-A3-2024

Drawing No:-




IBA KARACHI - INSTITUTE OF
BUSINESS ADMINISTRATION

ISSUE:
ISSUE FOR CONSTRUCTION

Drawing Title
3D VIEW - 08
11th FLOOR

Drafted By:- SH
Scale:- AS SHOWN
Date:- 11-07-2024
Project No:- 2024-126
Sheet Size:- A3
Drawing No:-

AR-115

 


IBA KARACHI - INSTITUTE OF
BUSINESS ADMINISTRATION

ISSUE:
ISSUE FOR CONSTRUCTION


Drawing Title
3D VIEW - 09
11th FLOOR
Drafted By:- SH
Scale:- AS SHOWN
Date:- 11-07-2024
Project No:- 2024-126
Sheet Size:- A3
Drawing No:-

AR-116

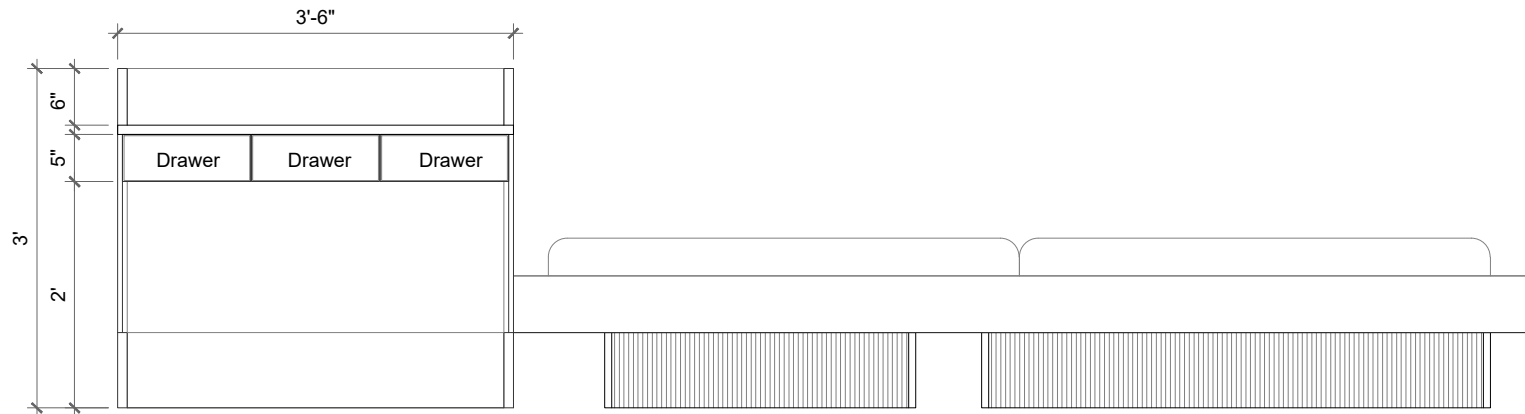


3 Reception (Elevation - 02)

Scale: 3/4"=1'-0"

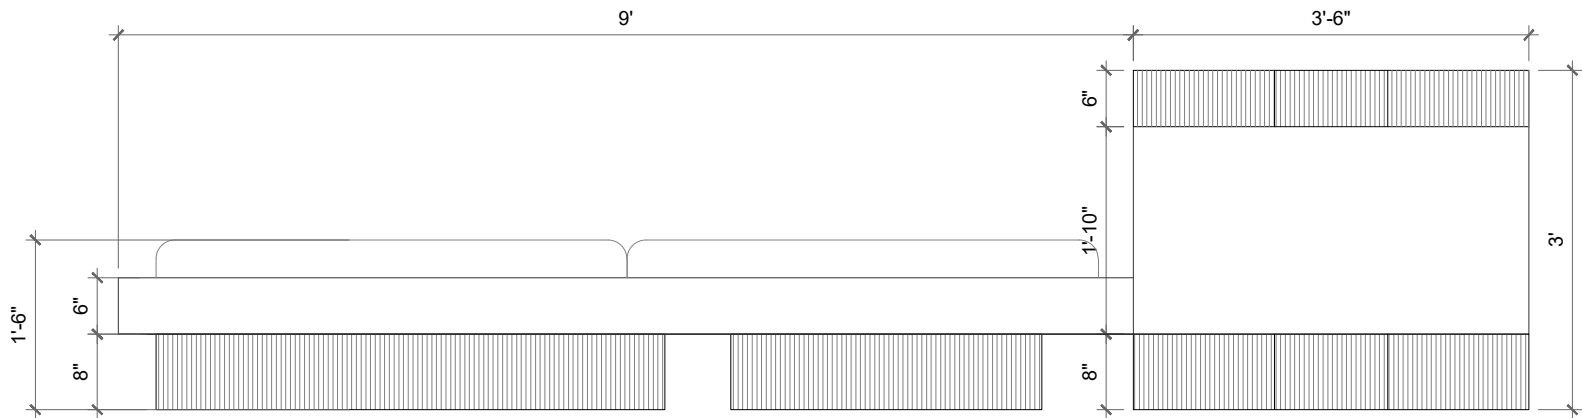


2 Reception (Elevation - 01)

Scale: 3/4"=1'-0"

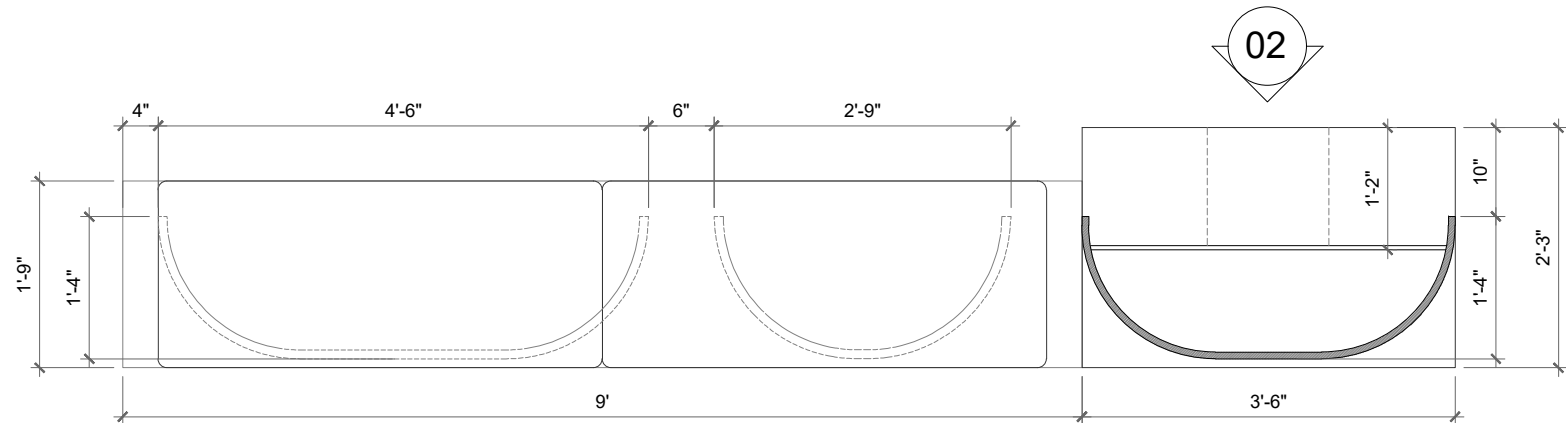


1 Reception Plan

Scale: 3/4"=1'-0"

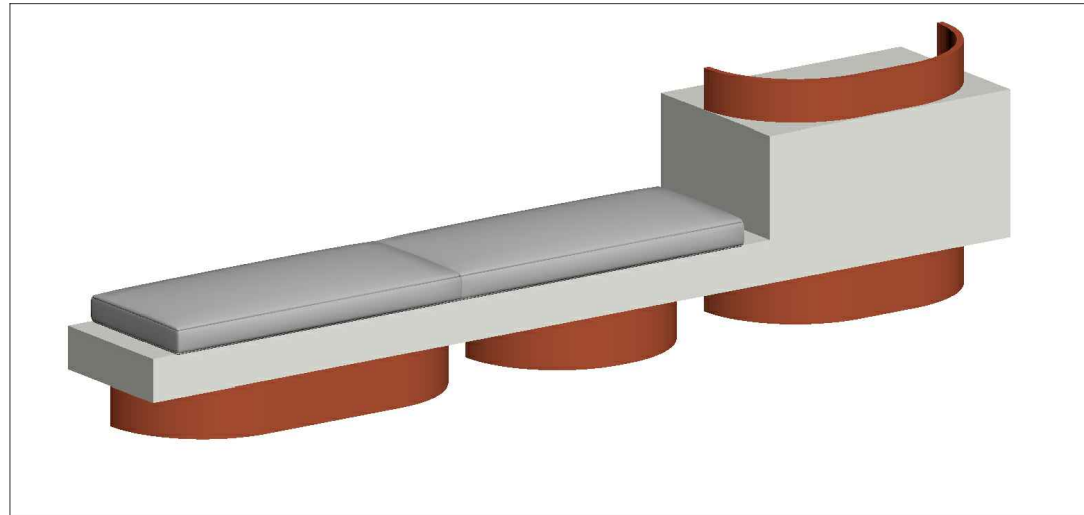

3D VIEW - 02

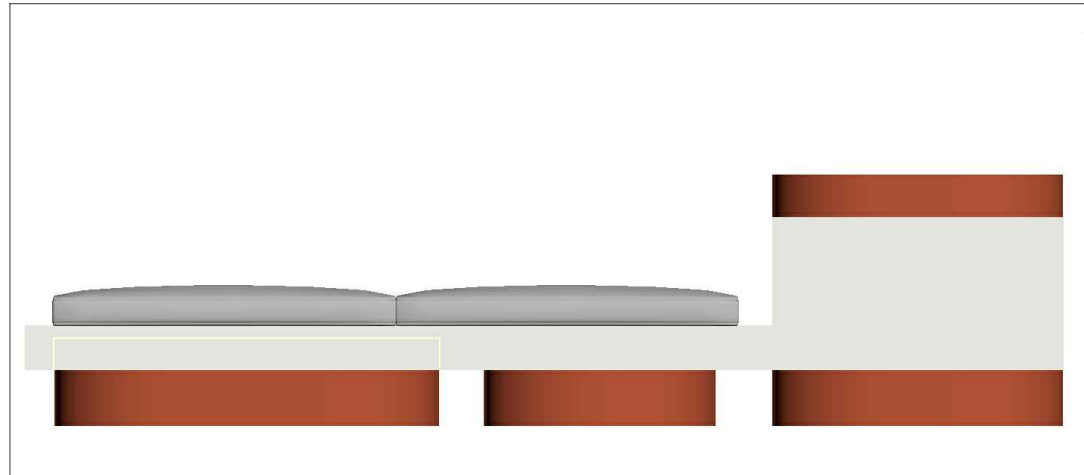

3D VIEW - 01



IBA KARACHI - INSTITUTE OF
BUSINESS ADMINISTRATION

ISSUE:
ISSUE FOR CONSTRUCTION

Drawing Title

RECEPTION TABLE & BENCH
11th FLOOR

Drafted By:- SH

Scale:- AS SHOWN


Date:- 11-07-2024

Project No:- 2024-126


Sheet Size:- A3

Drawing No:-


AR-119

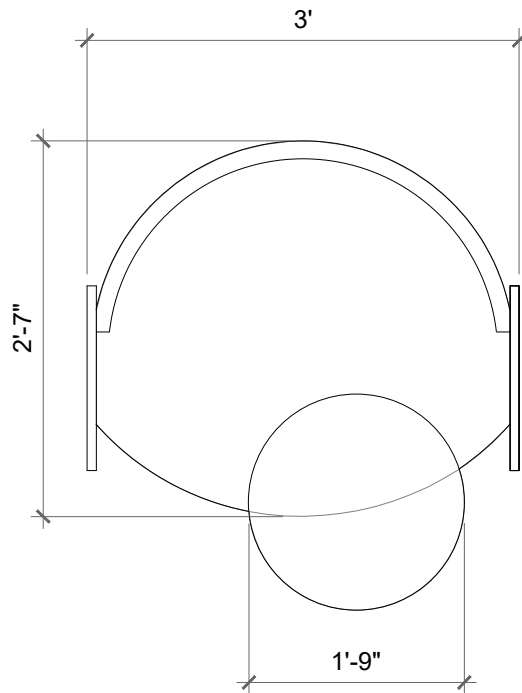


1 Chair Plan
Scale: 3/4"=1'-0"

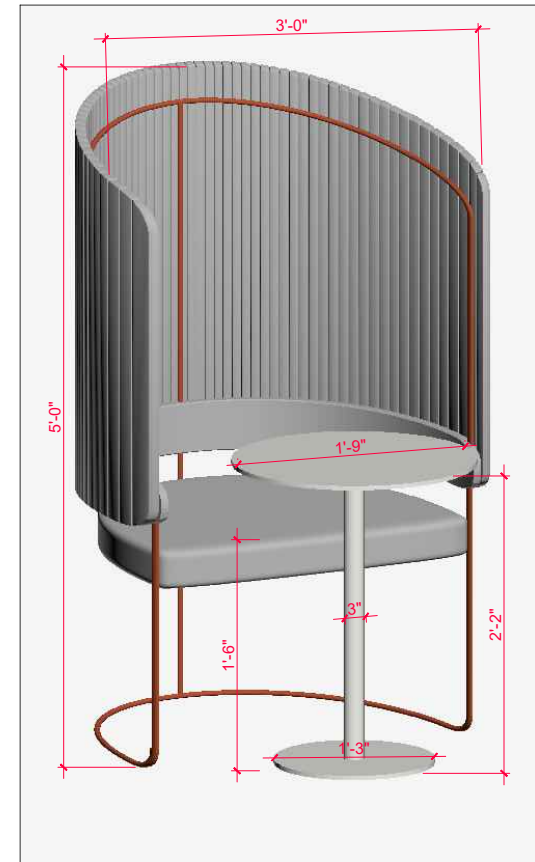



1 Chair 3D View -01
Scale: 3/4"=1'-0"

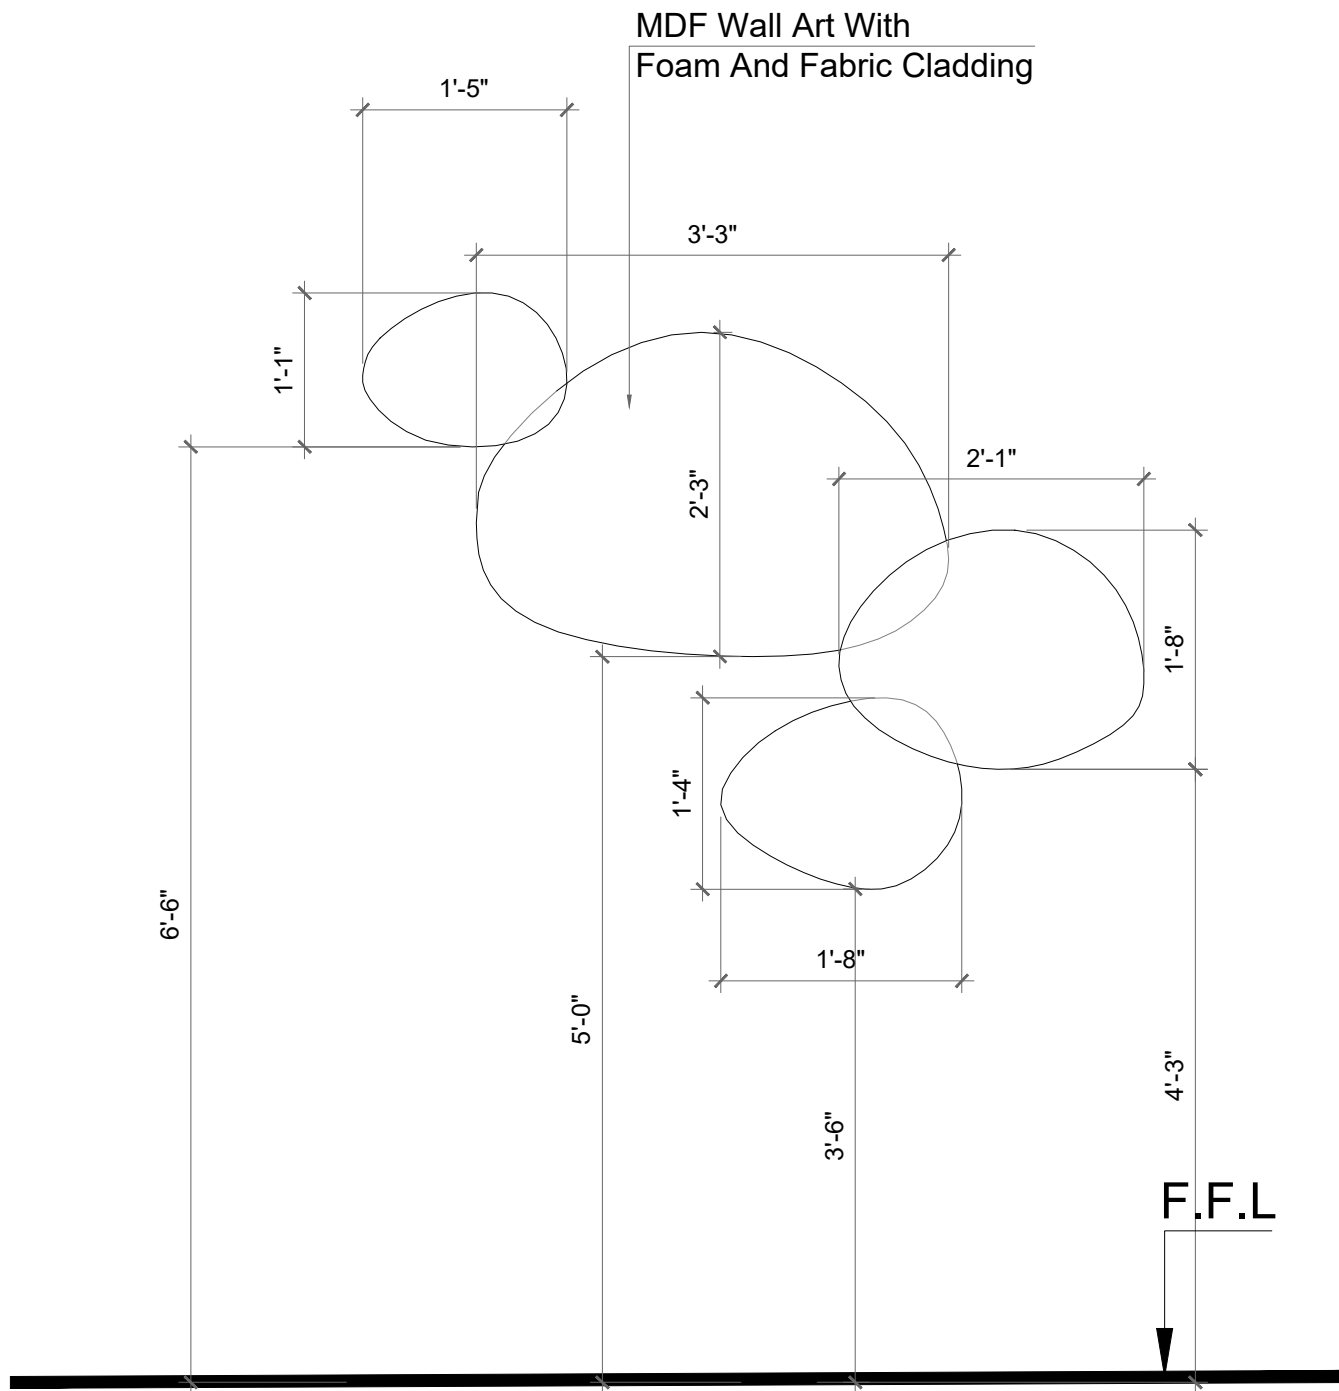


1 Detail - 01
Scale: 3/4"=1'-0"

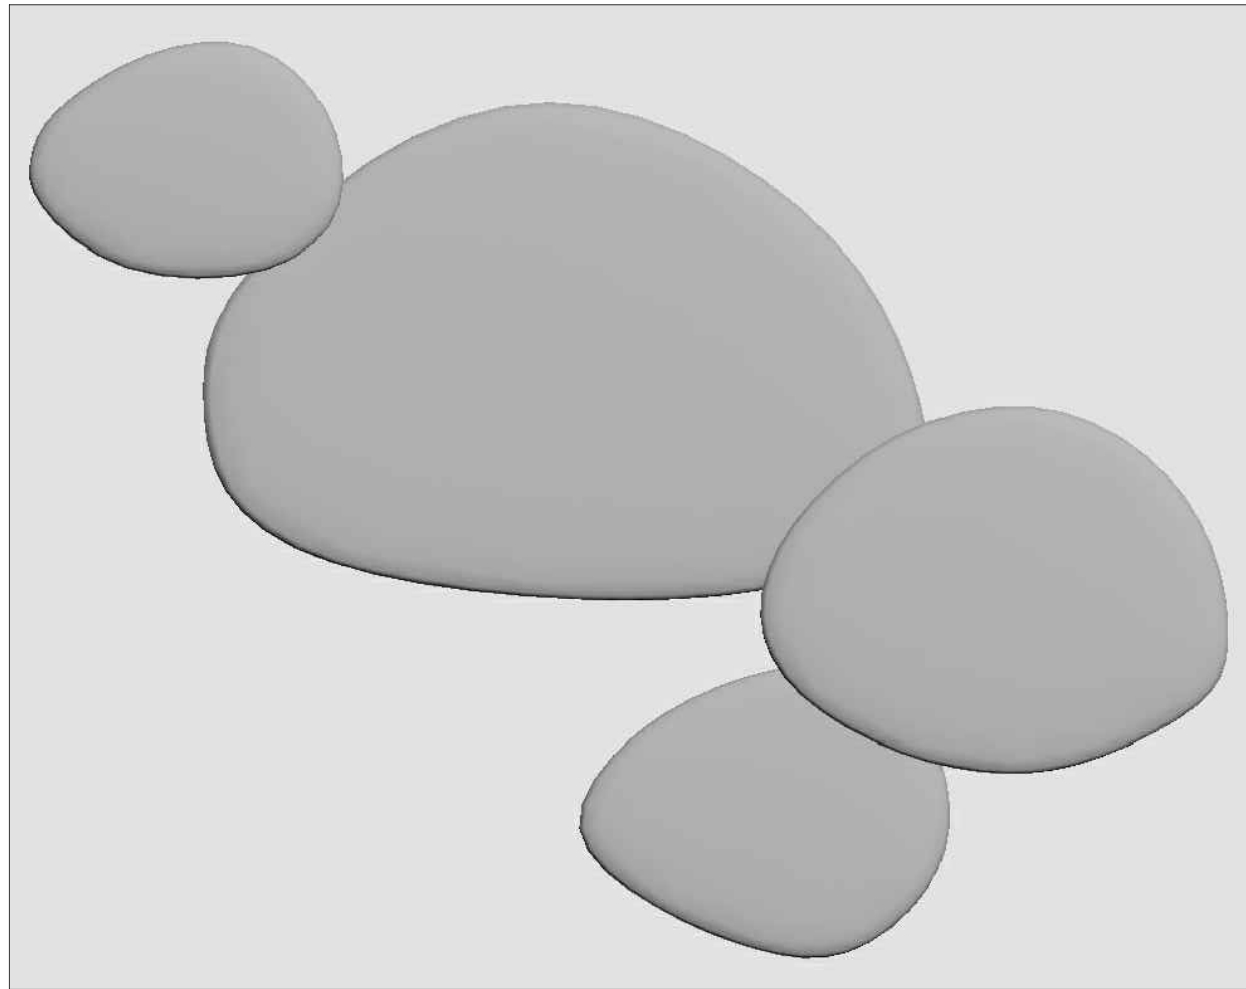


1 3D View - 01

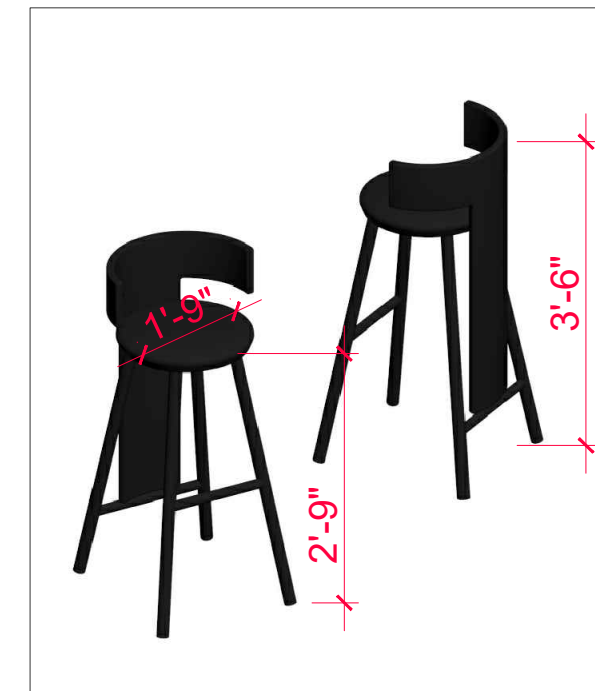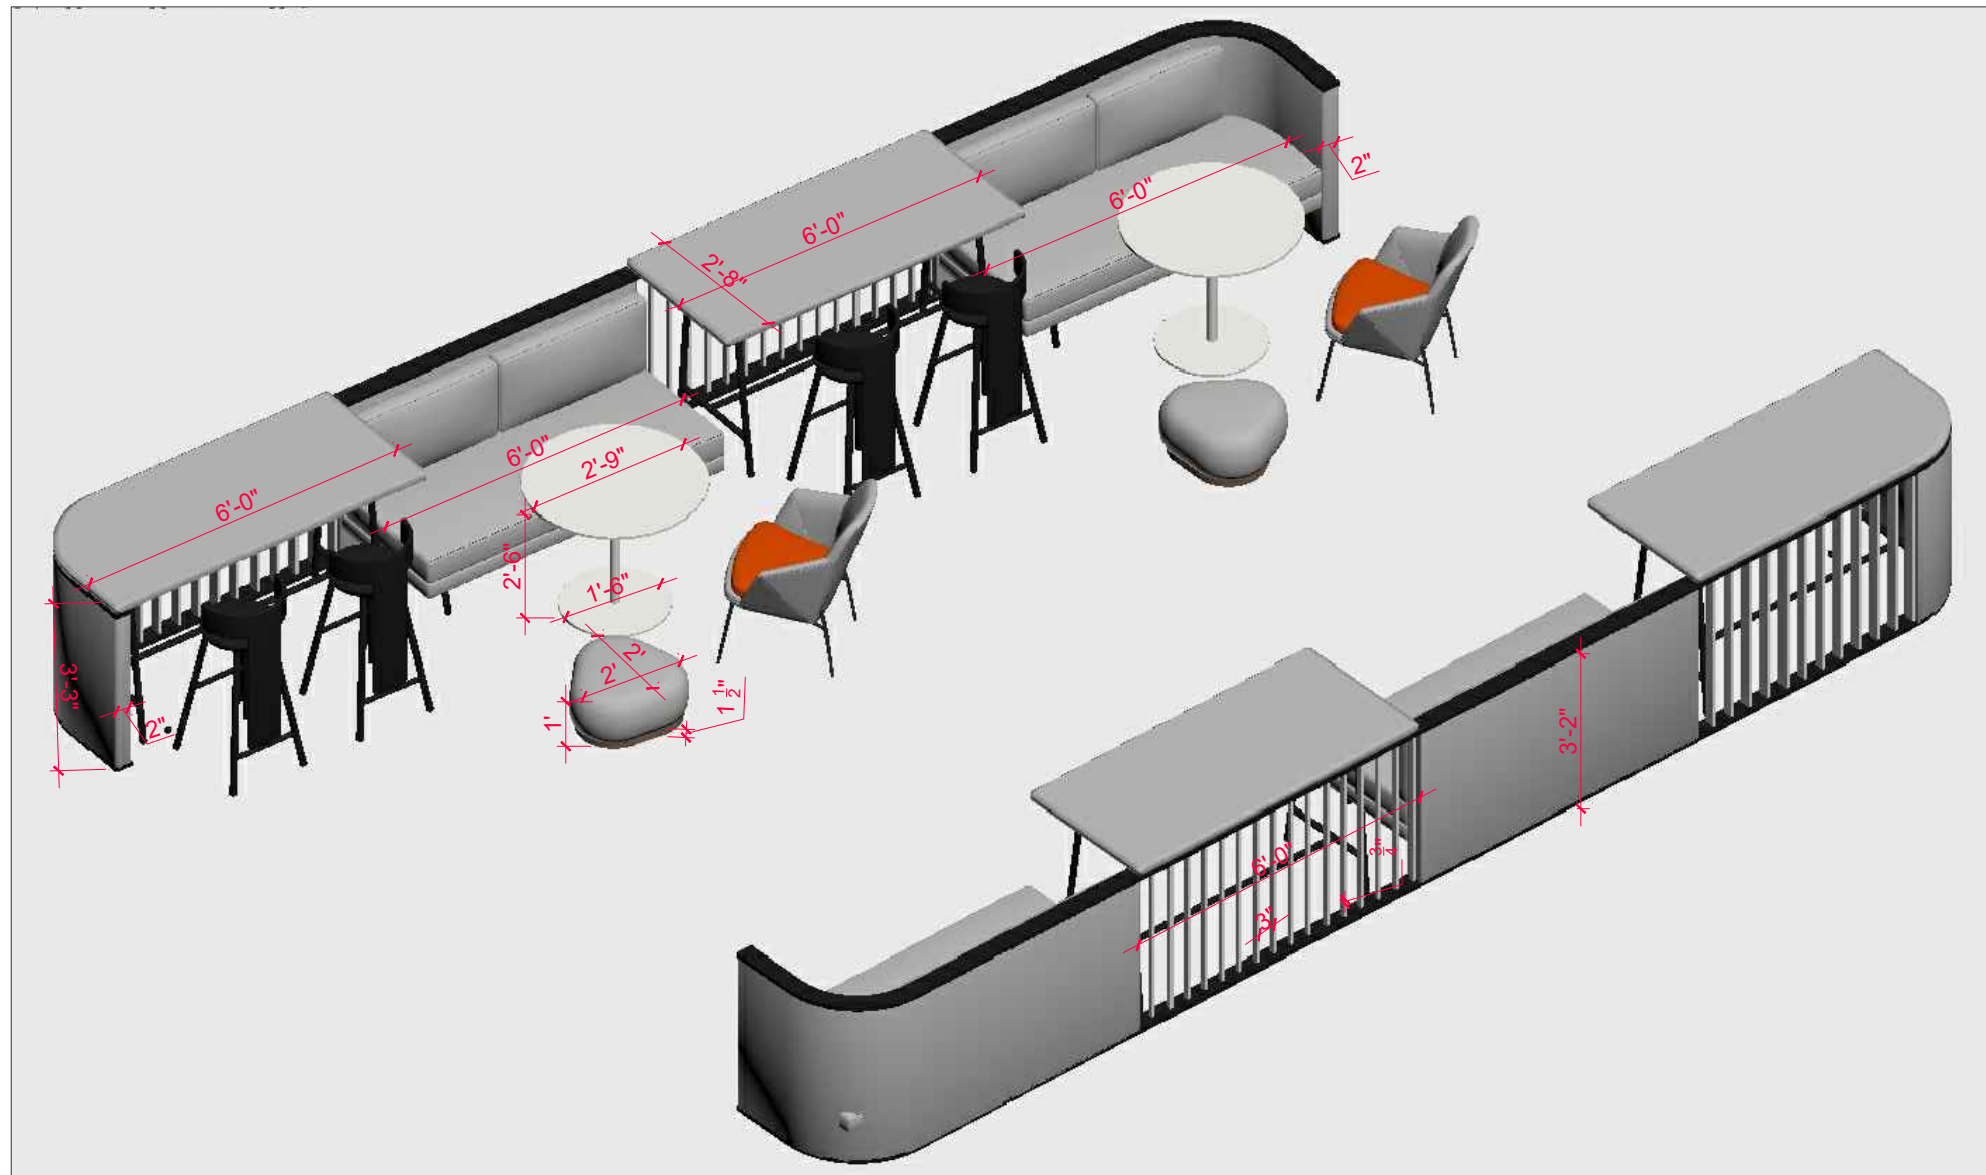

2 Sofa (3d View - 01)
Scale: 3/4"=1'-0"

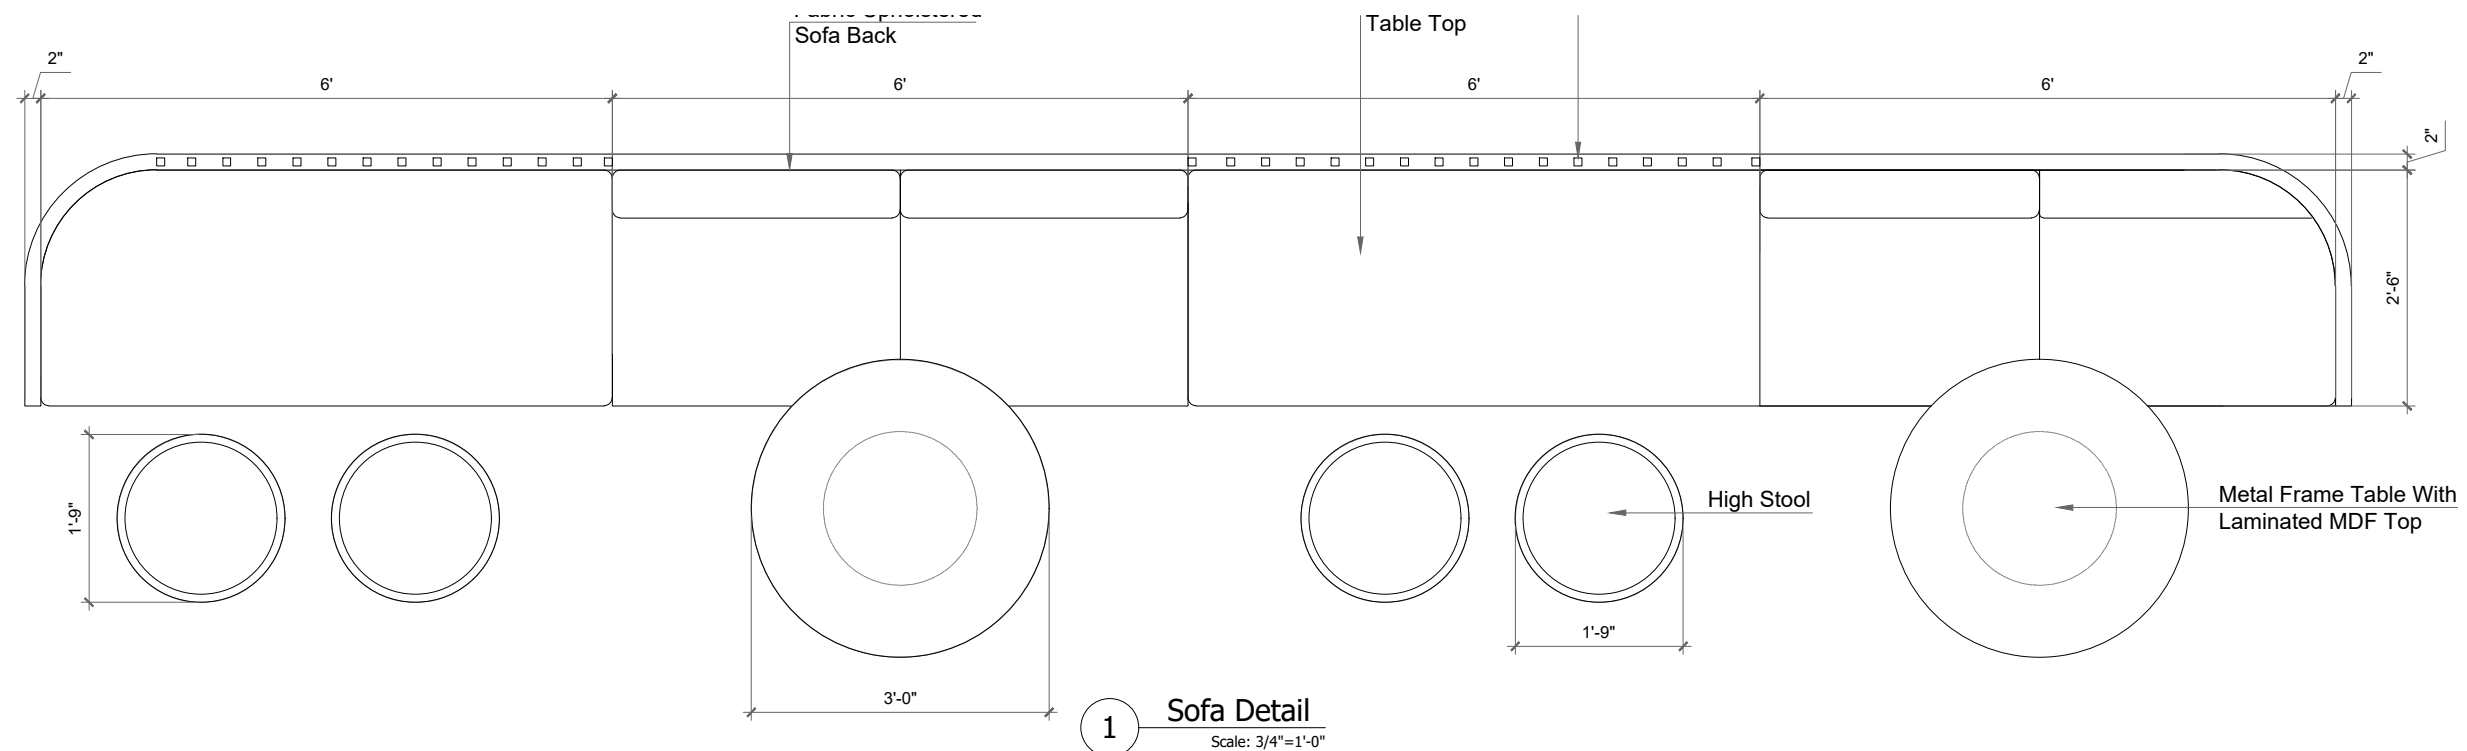


1 **Sofa Detail**
Scale: 3/4"=1'-0"

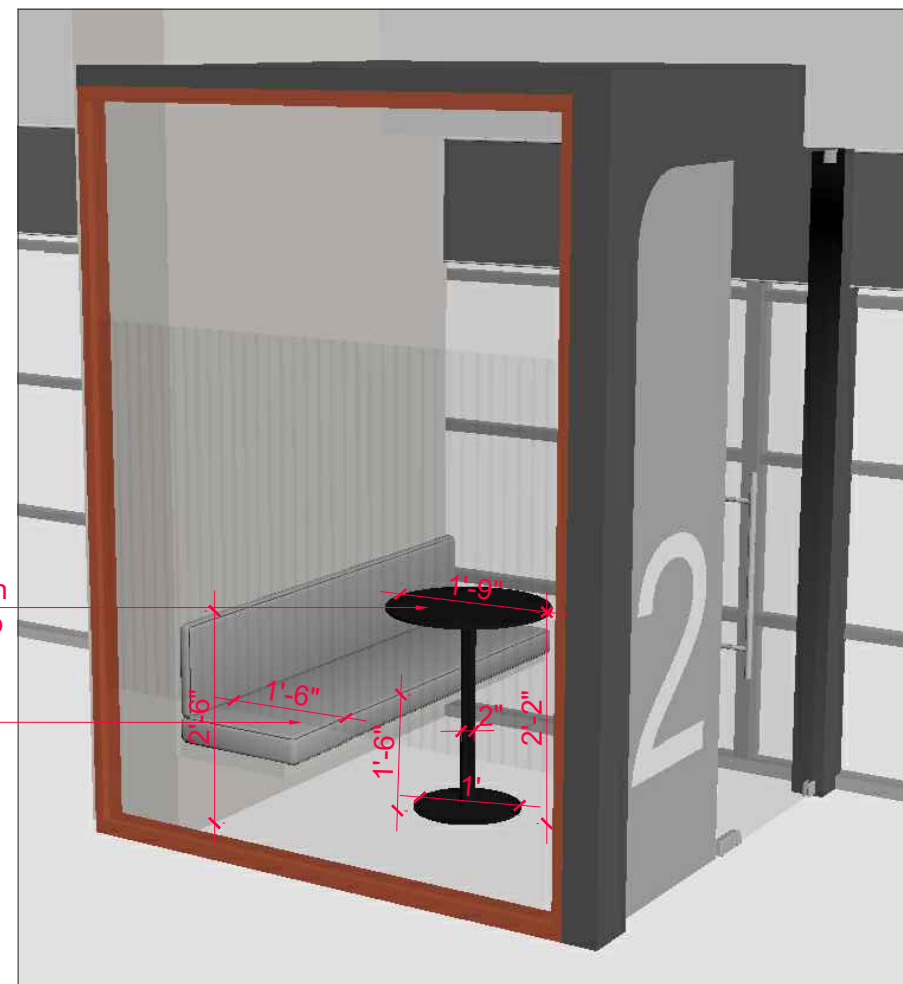


2 Phone Booth (3D View - 01)



3 Phone Booth (3D View - 02)

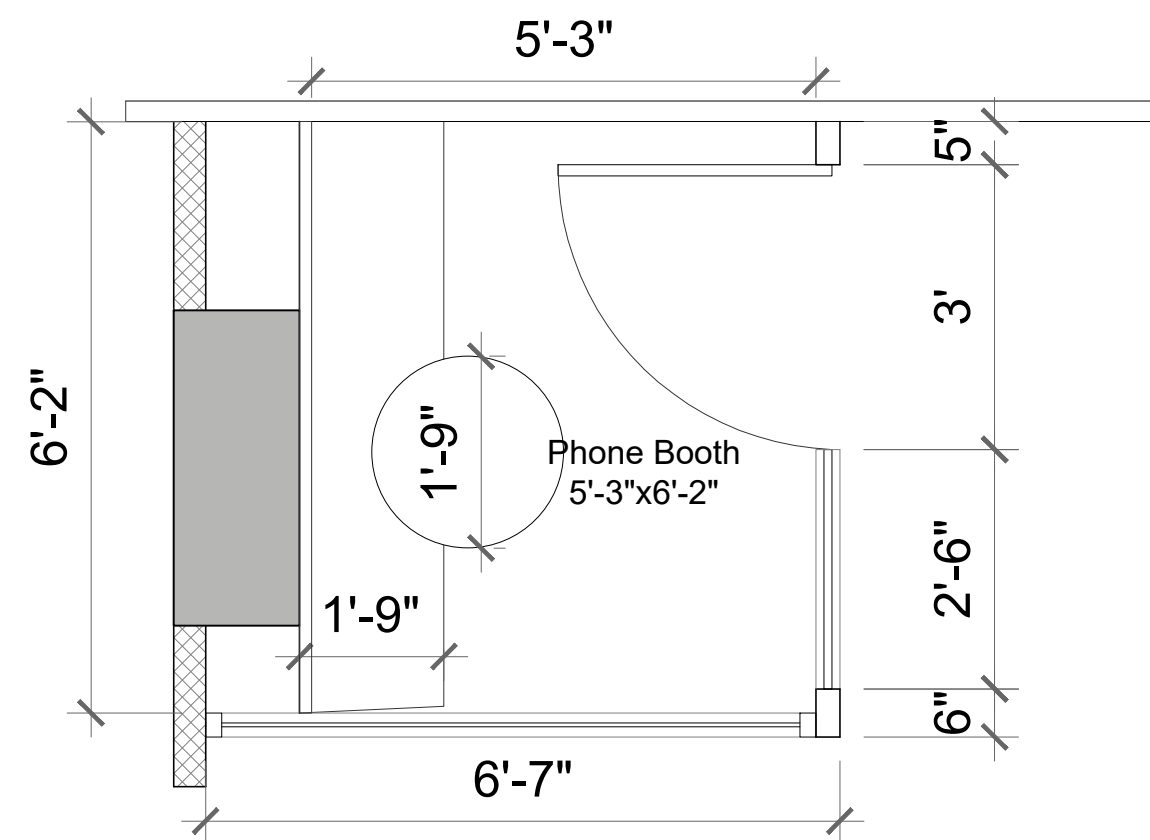

1 Phone Booth (Plan) Scale: 1/2"=1'-0"

 

IBA KARACHI - INSTITUTE OF
BUSINESS ADMINISTRATION

ISSUE:

ISSUE FOR CONSTRUCTION

Drawing Title

Phone Booth Detail
11th FLOOR

Drafted By:- SH

Scale:- AS SHOWN

Date:- 11-07-2024

Project No:- 2024-126

Sheet Size:- A3

Drawing No:-

AR-123