


STRUCTURAL CONSTRUCTION DRAWINGS


MONOPOLE CAR PARKING SHED AT IBA MOSQUE AREA
JUNE 2025

CONSULTANT:



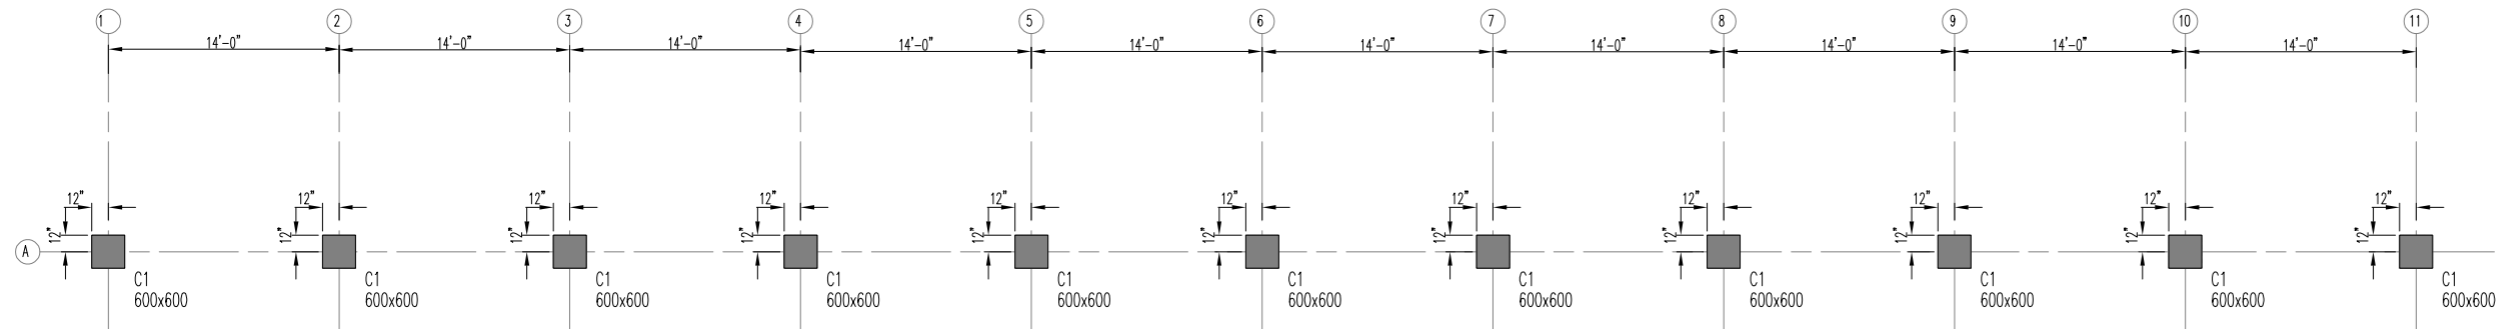

SHED #01 COLUMN LAYOUT PLAN

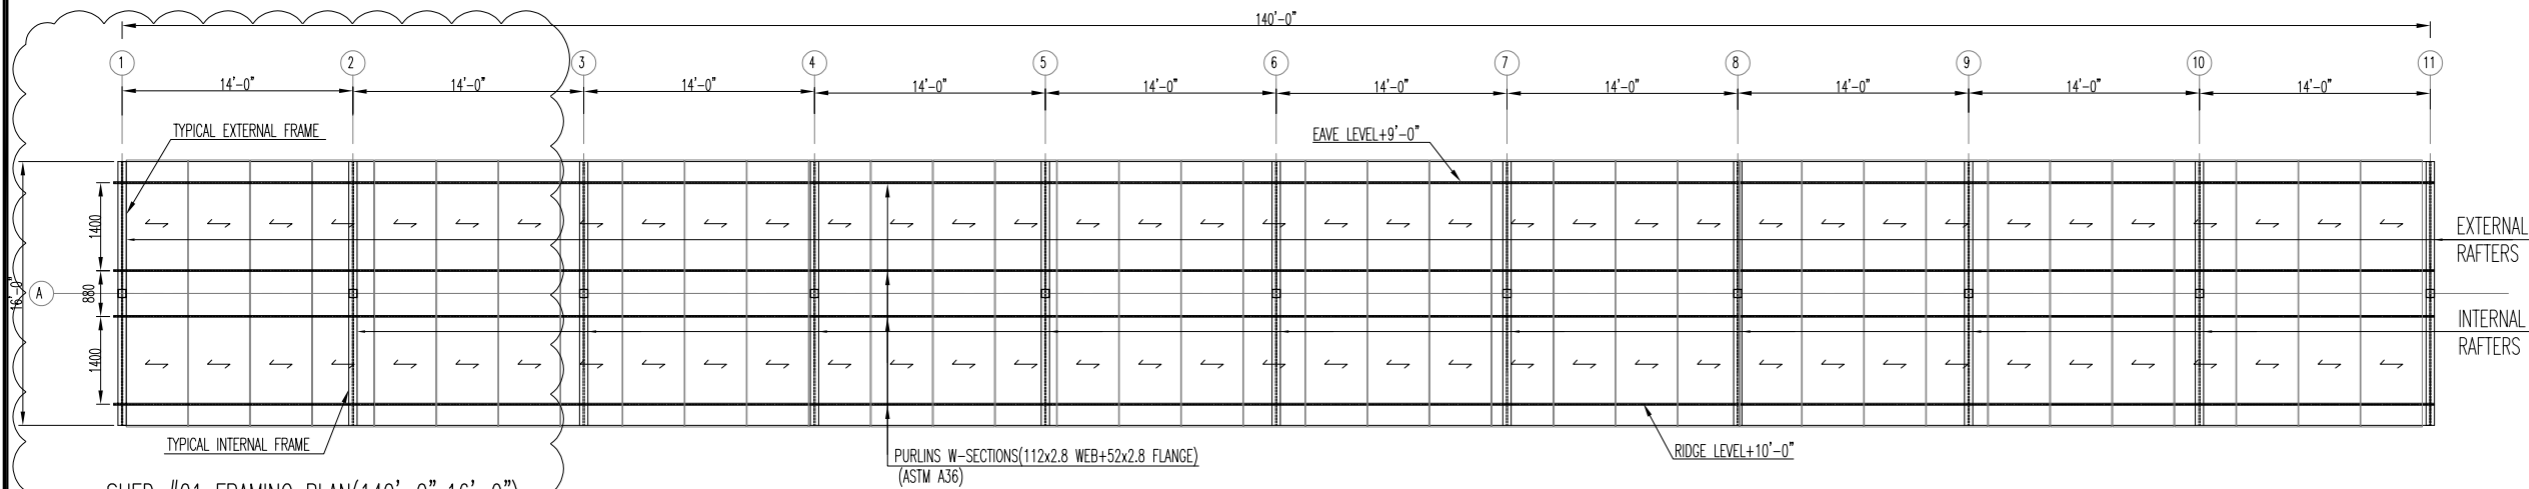

SHED #01 FRAMING PLAN (140'-0" x 16'-0")

PART PLAN A

CONSULTANTS :



FABRICATORS :

CLIENT :

IBA UNIVERSITY

PROJECT TITLE :

MONOPOLE CAR
PARKING SHED AT
IBA, MOSQUE AREA

NOTES :

REVISIONS :

REV	DATE	DESCRIPTION	SIGN
REVISIONS			


DISCIPLINE :

STRUCTURAL ENGINEERING


DRAWING TITLE :

SHED #01 LAYOUT
&
FRAMING PLANS

DESIGNED HJ	CHECKED SUH	DRAWING NO
DRAWN MY	APPROVED SUH	S-01
SCALE NTS	DATE JUNE-2025	REVISION 00

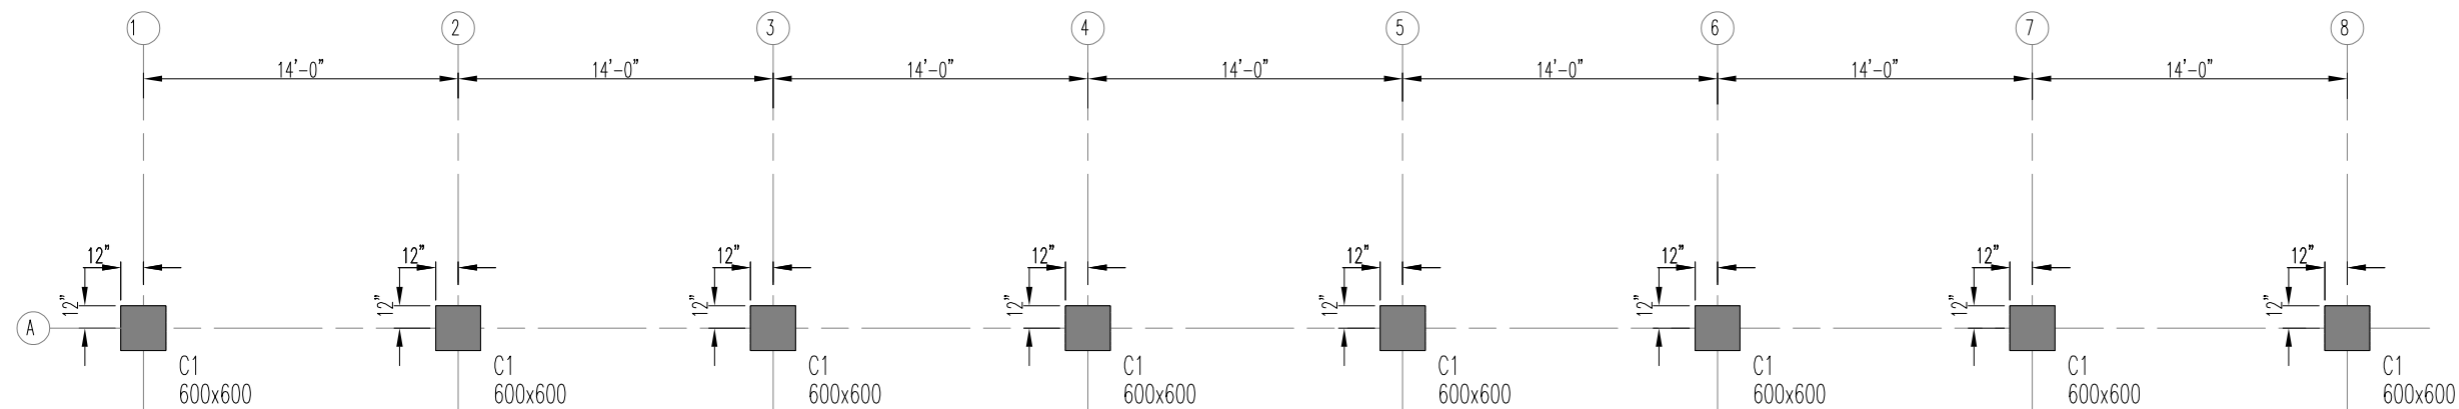

SHED #02 COLUMN LAYOUT PLAN

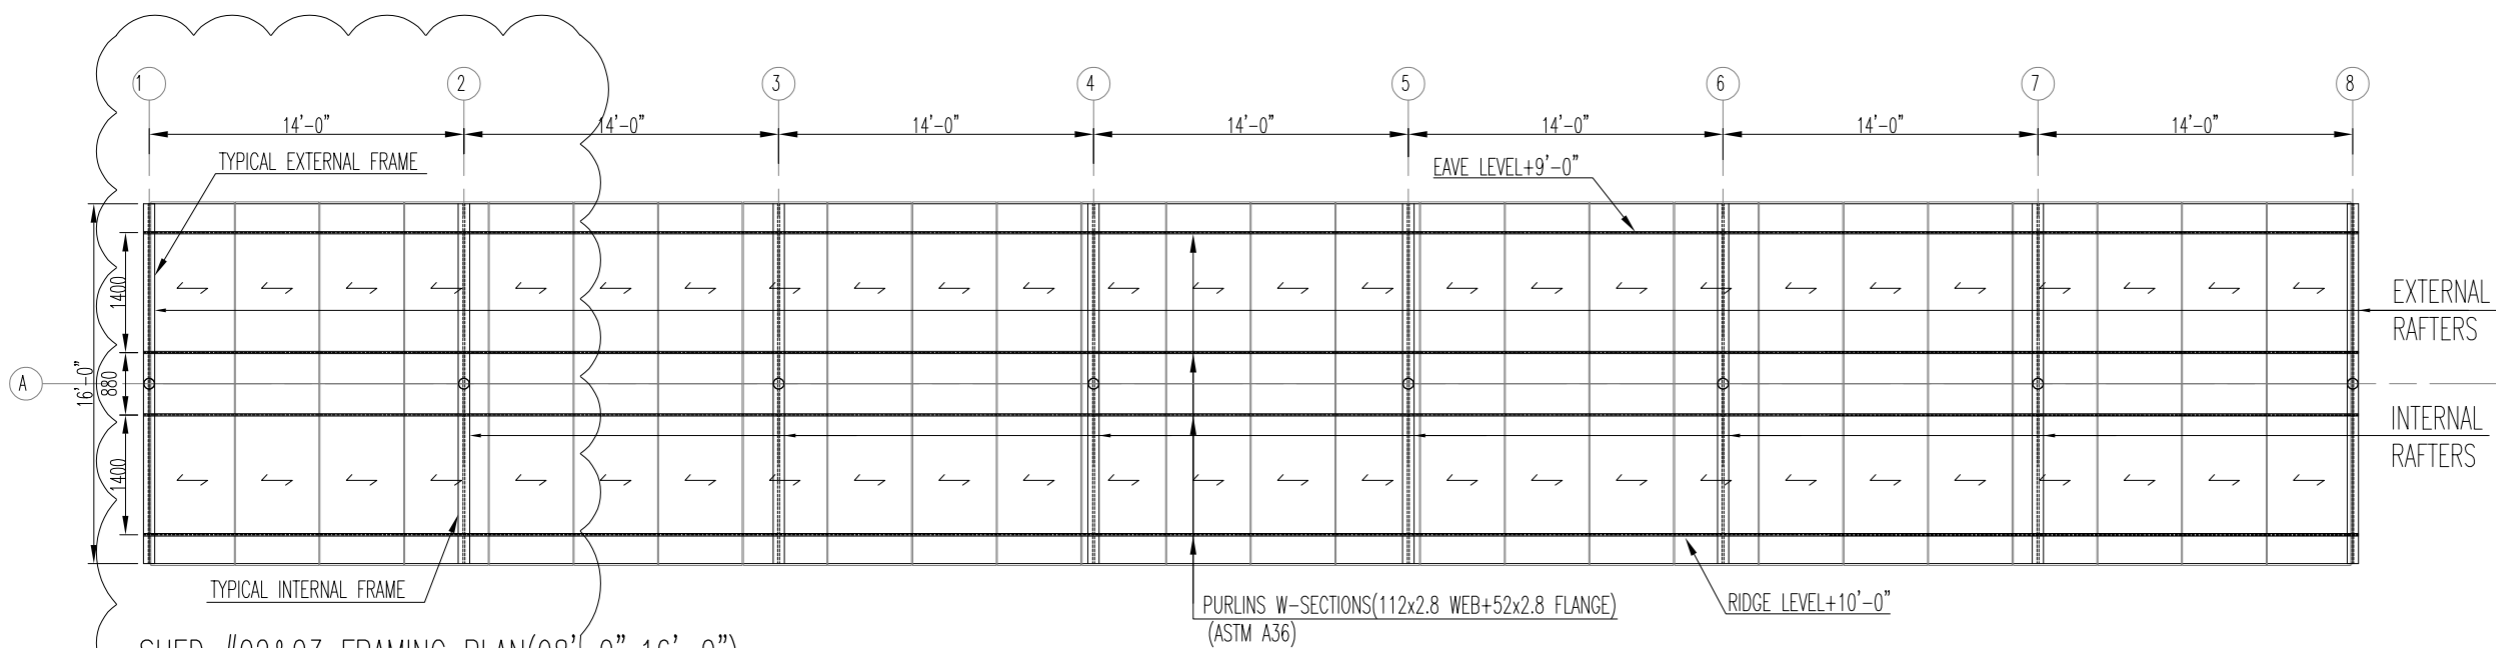

SHED #02 FRAMING PLAN(98'-0"x16'-0")

PART PLAN A

CONSULTANTS :



FABRICATORS :

CLIENT :

IBA UNIVERSITY

PROJECT TITLE :

MONOPOLE CAR
PARKING SHED AT
IBA, MOSQUE AREA

NOTES :

REVISIONS :

REV	DATE	DESCRIPTION	SIGN
REVISIONS			

DISCIPLINE :

STRUCTURAL ENGINEERING

DRAWING TITLE :

SHED #02 LAYOUT
&
FRAMING PLANS

DESIGNED HJ	CHECKED SUH	DRAWING NO
DRAWN MY	APPROVED SUH	S-02
SCALE NTS	DATE JUNE-2025	REVISION 00

