


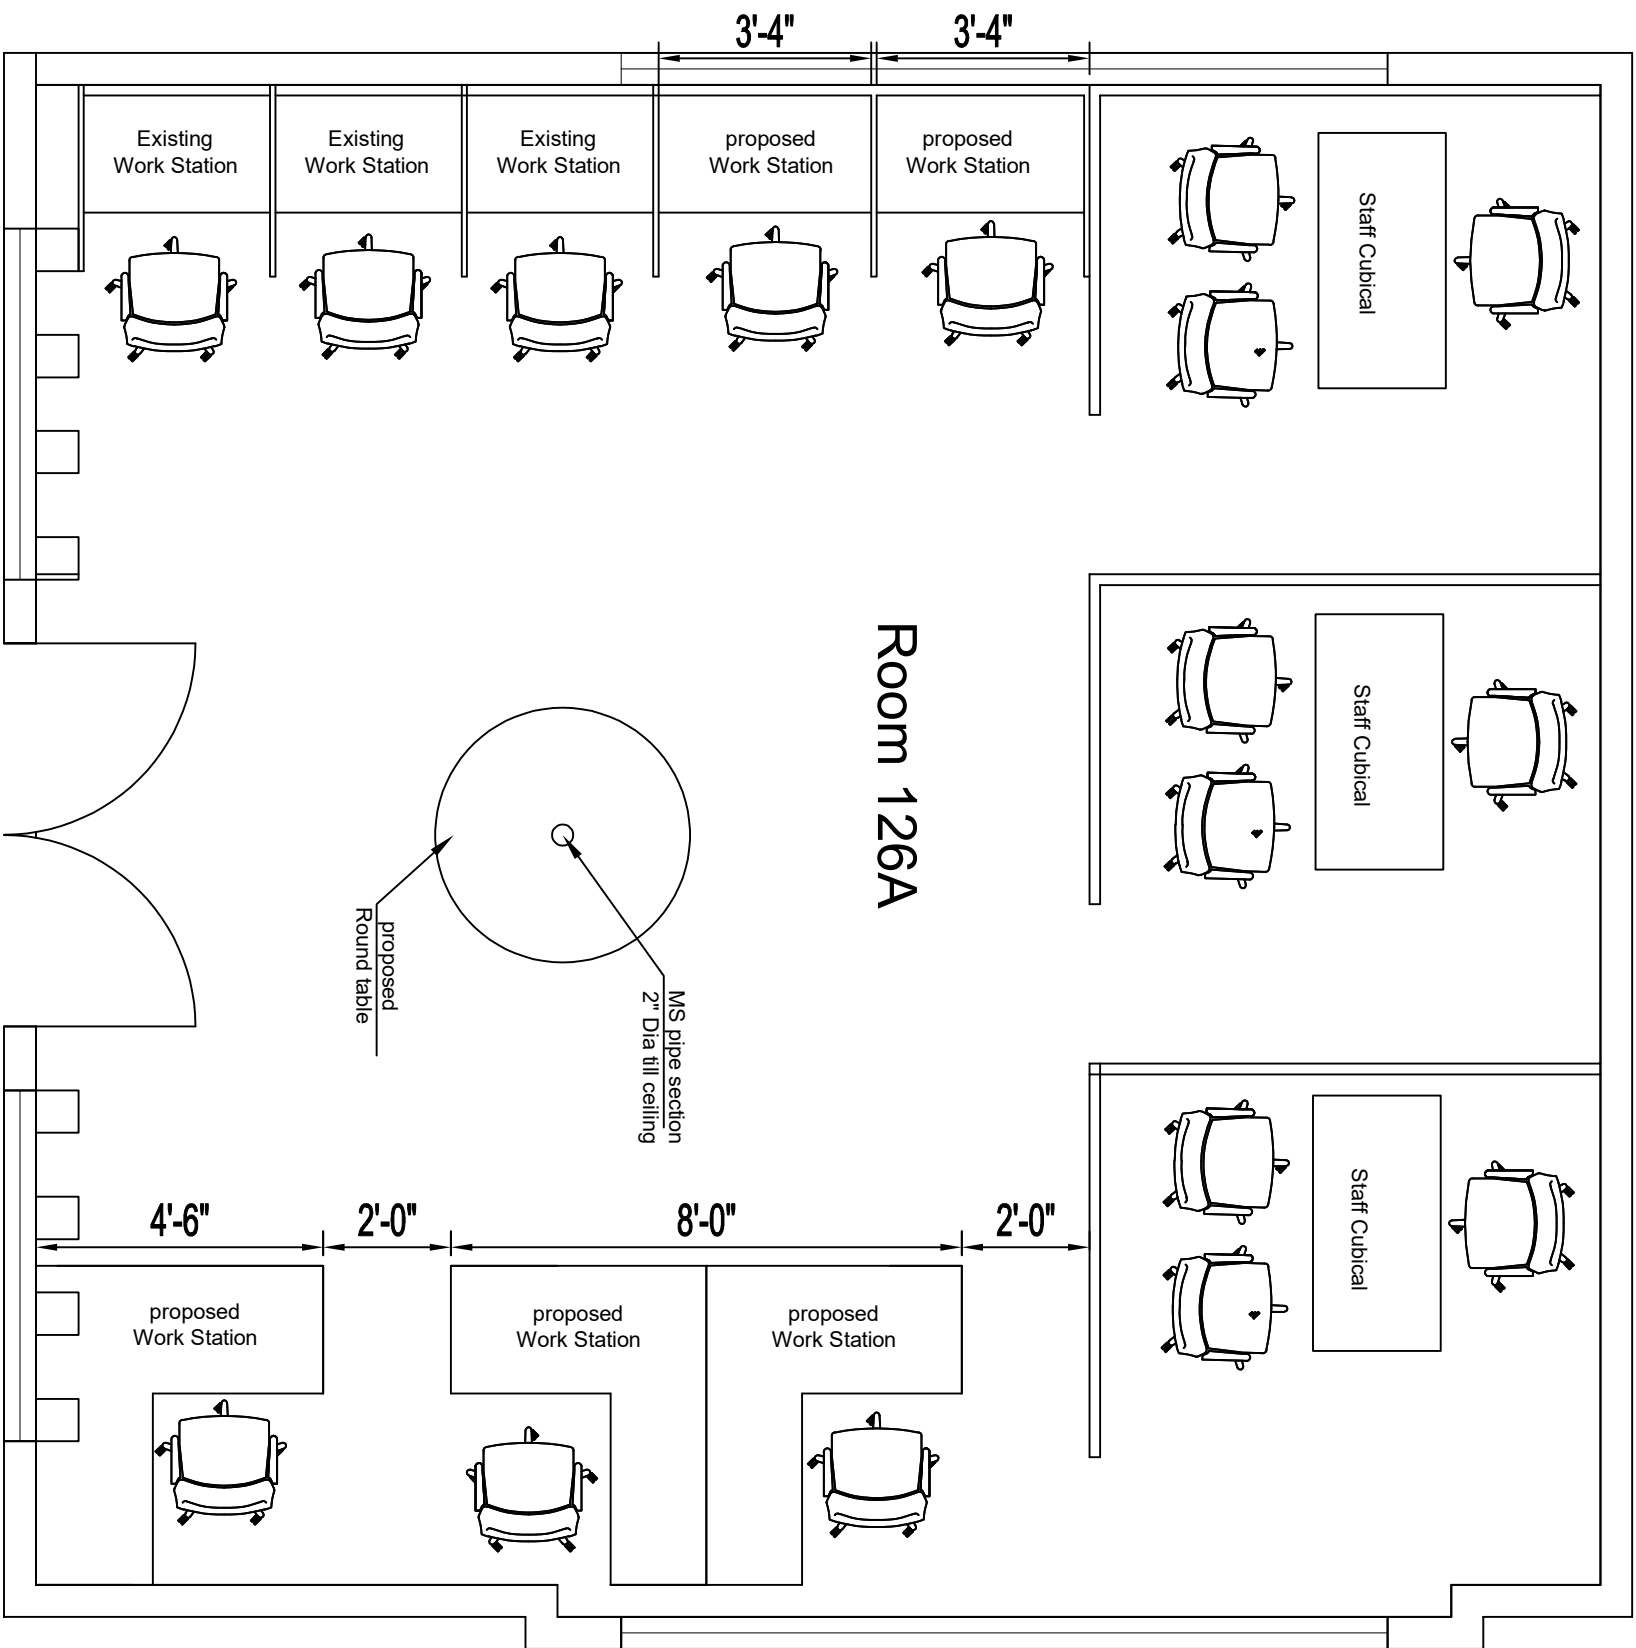

CLIENT:
IBA Institute of
Business Administration
Karachi
Leadership and Ideas for Tomorrow

PROJECT:

PROJECT LOCATION:

IBA MAIN CAMPUS

DRAWING NO:

IBA-VSA-01

BY:

PROJECT NO:

JOB # :

APPROVED BY:

DATE:
18-Dec-2025

P. ARCHITECT:

SCALE:
N.T.S.

ARCHITECT :

SCALE:
N.T.S.

DRAWN BY:
SYED FARAZ

CHECKED BY:

