

ARCHITECTURAL DRAWINGS
FOR

IBA 11th FLOOR



WORKING DRAWINGS

13 - SEPTEMBER - 2024



General Notes:

- All dimensions are in feet and inches, unless mentioned otherwise please do not scale the drawings, and use the specified dimensions.
- Dimensions are for guidance purpose only and may have slight variations.
- Contractors are requested to verify measurements on site at actual
- Any material or items depicted in 3d renders are subject to market availability.

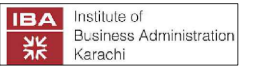
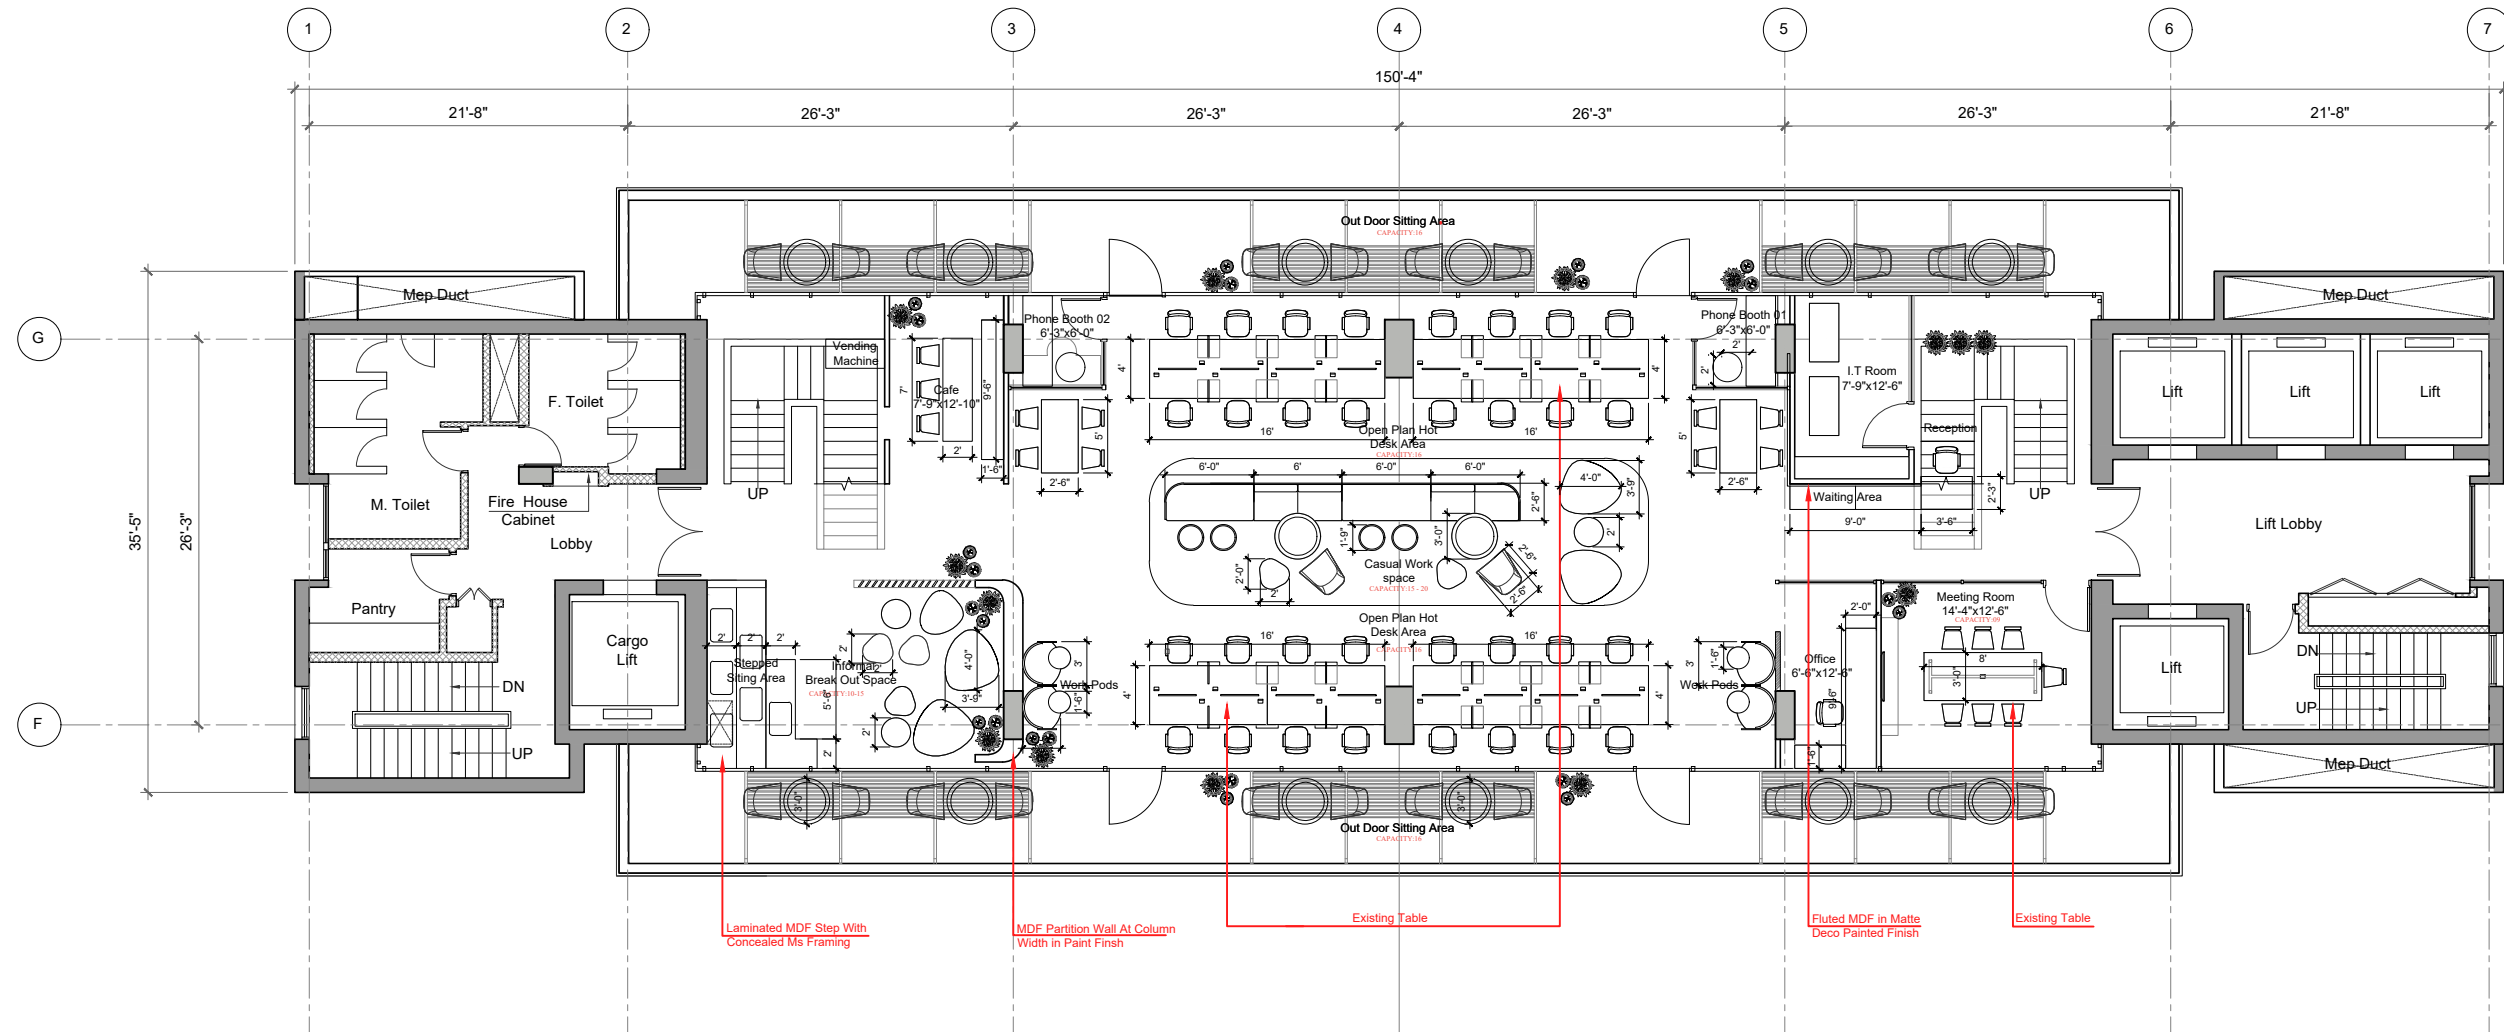


IBA KARACHI - INSTITUTE OF BUSINESS ADMINISTRATION

ISSUE:
ISSUE FOR CONSTRUCTION

Drawing Title
FURNITURE WORKING PLAN
11th FLOOR

Drafted By:- SH
Scale:- AS SHOWN
Date:- 12-08-2024
Project No:- 2024-126
Sheet Size:- A3
Drawing No:-

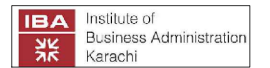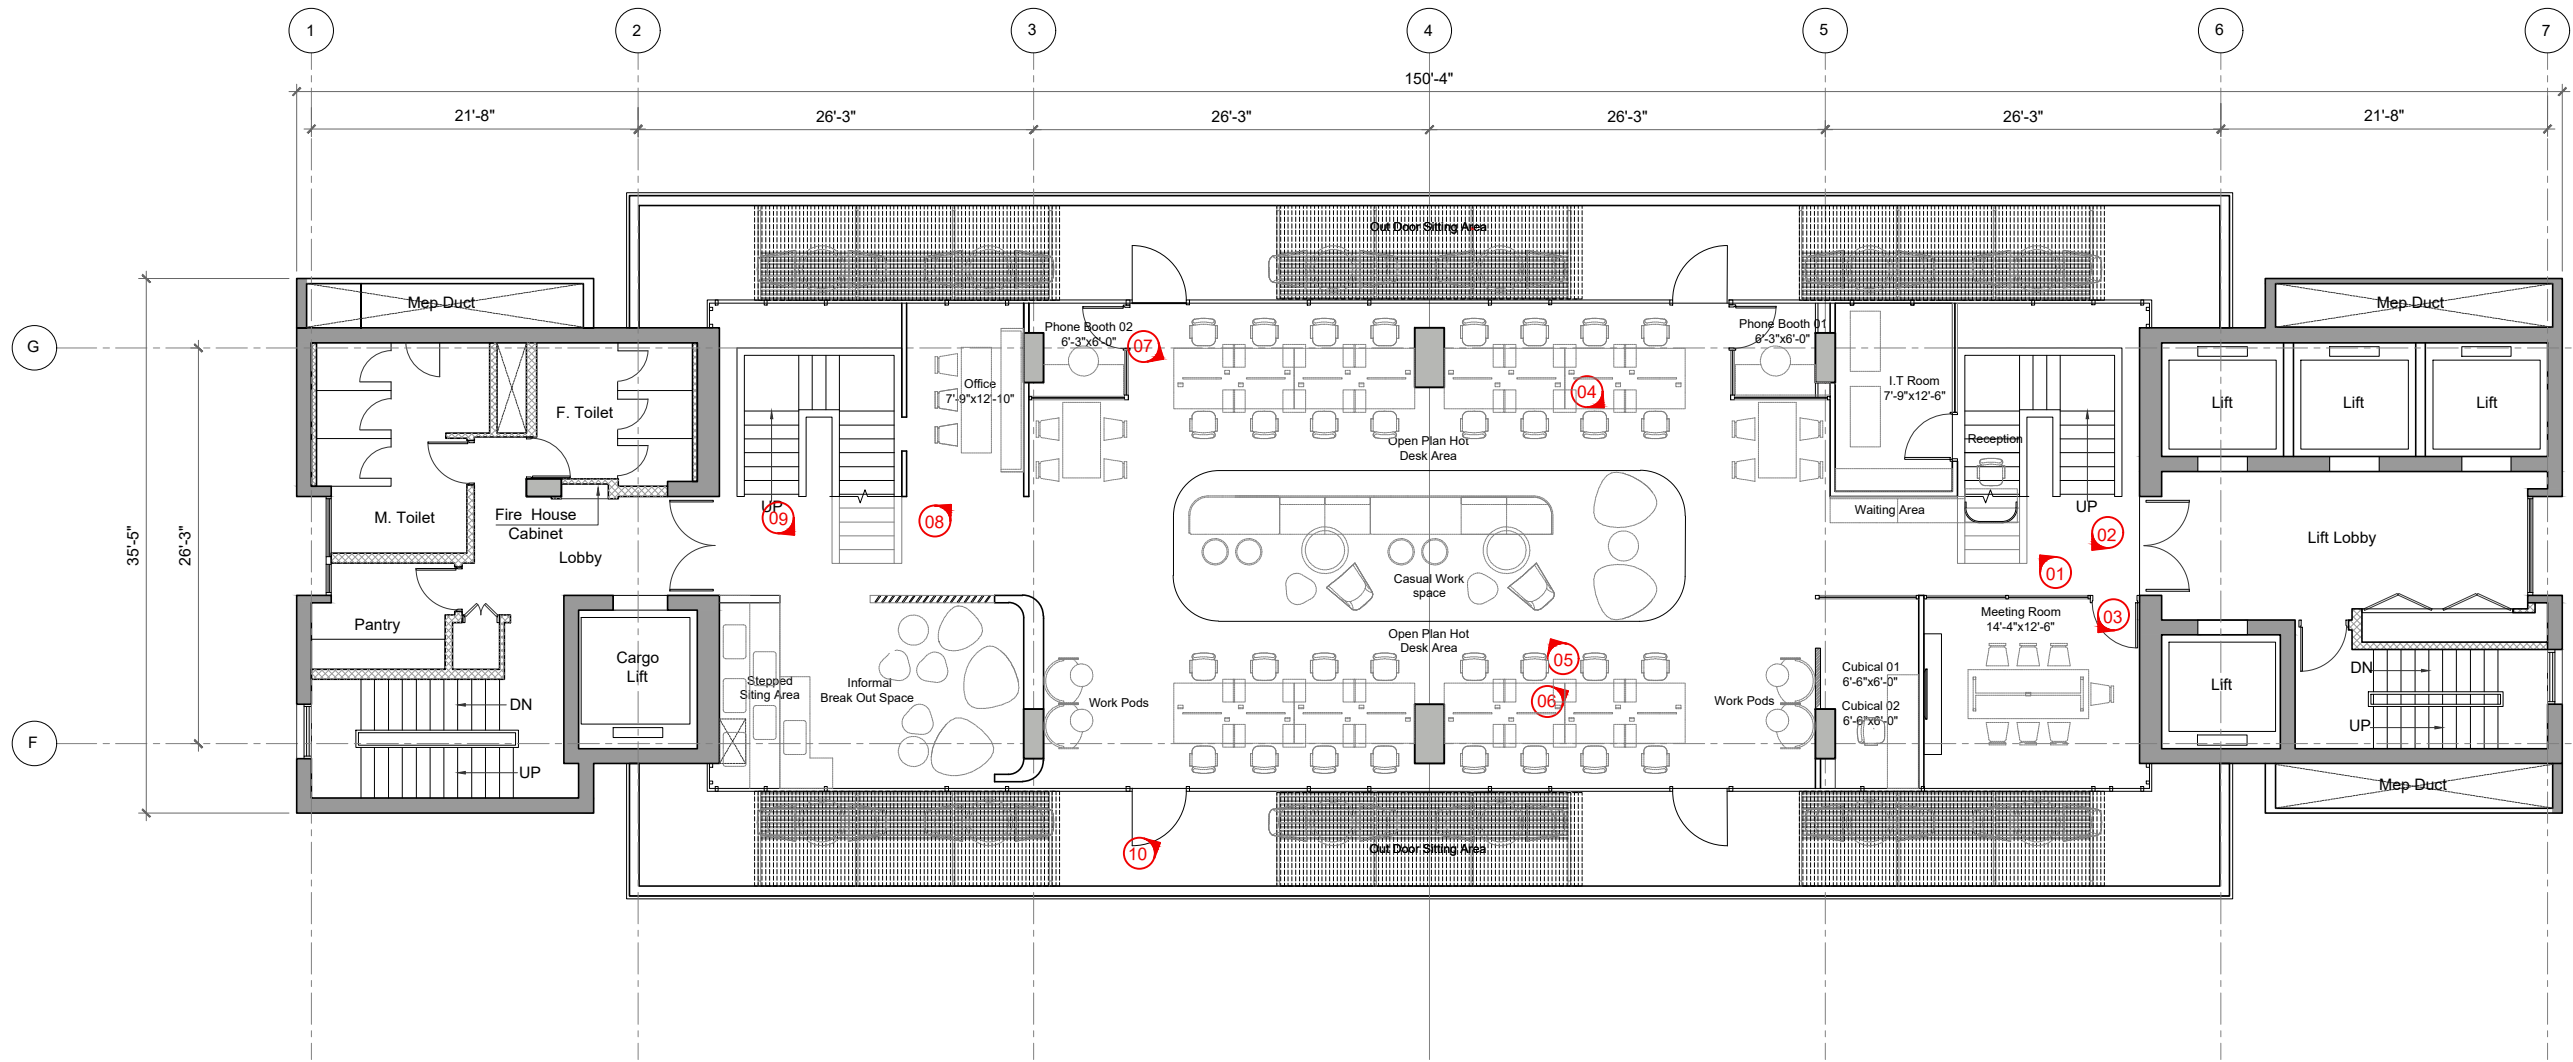


IBA KARACHI - INSTITUTE OF BUSINESS ADMINISTRATION

ISSUE:
ISSUE FOR CONSTRUCTION

Drawing Title
VIEW FINDING PLAN OF 11th FLOOR

Drafted By:- SH
Scale:- AS SHOWN
Date:- 11-07-2024
Project No:- 2024-126
Sheet Size:- A3
Drawing No:-

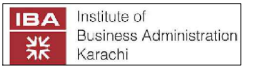



IBA KARACHI - INSTITUTE OF BUSINESS ADMINISTRATION

ISSUE:
ISSUE FOR CONSTRUCTION

Drawing Title
3D VIEW - 05
11th FLOOR

Drafted By:- SH
Scale:- 11-07-2024
Date:- AS SHOWN
Project No:- 2024-126
Sheet Size:- A3
Drawing No:-

AR-112

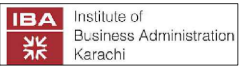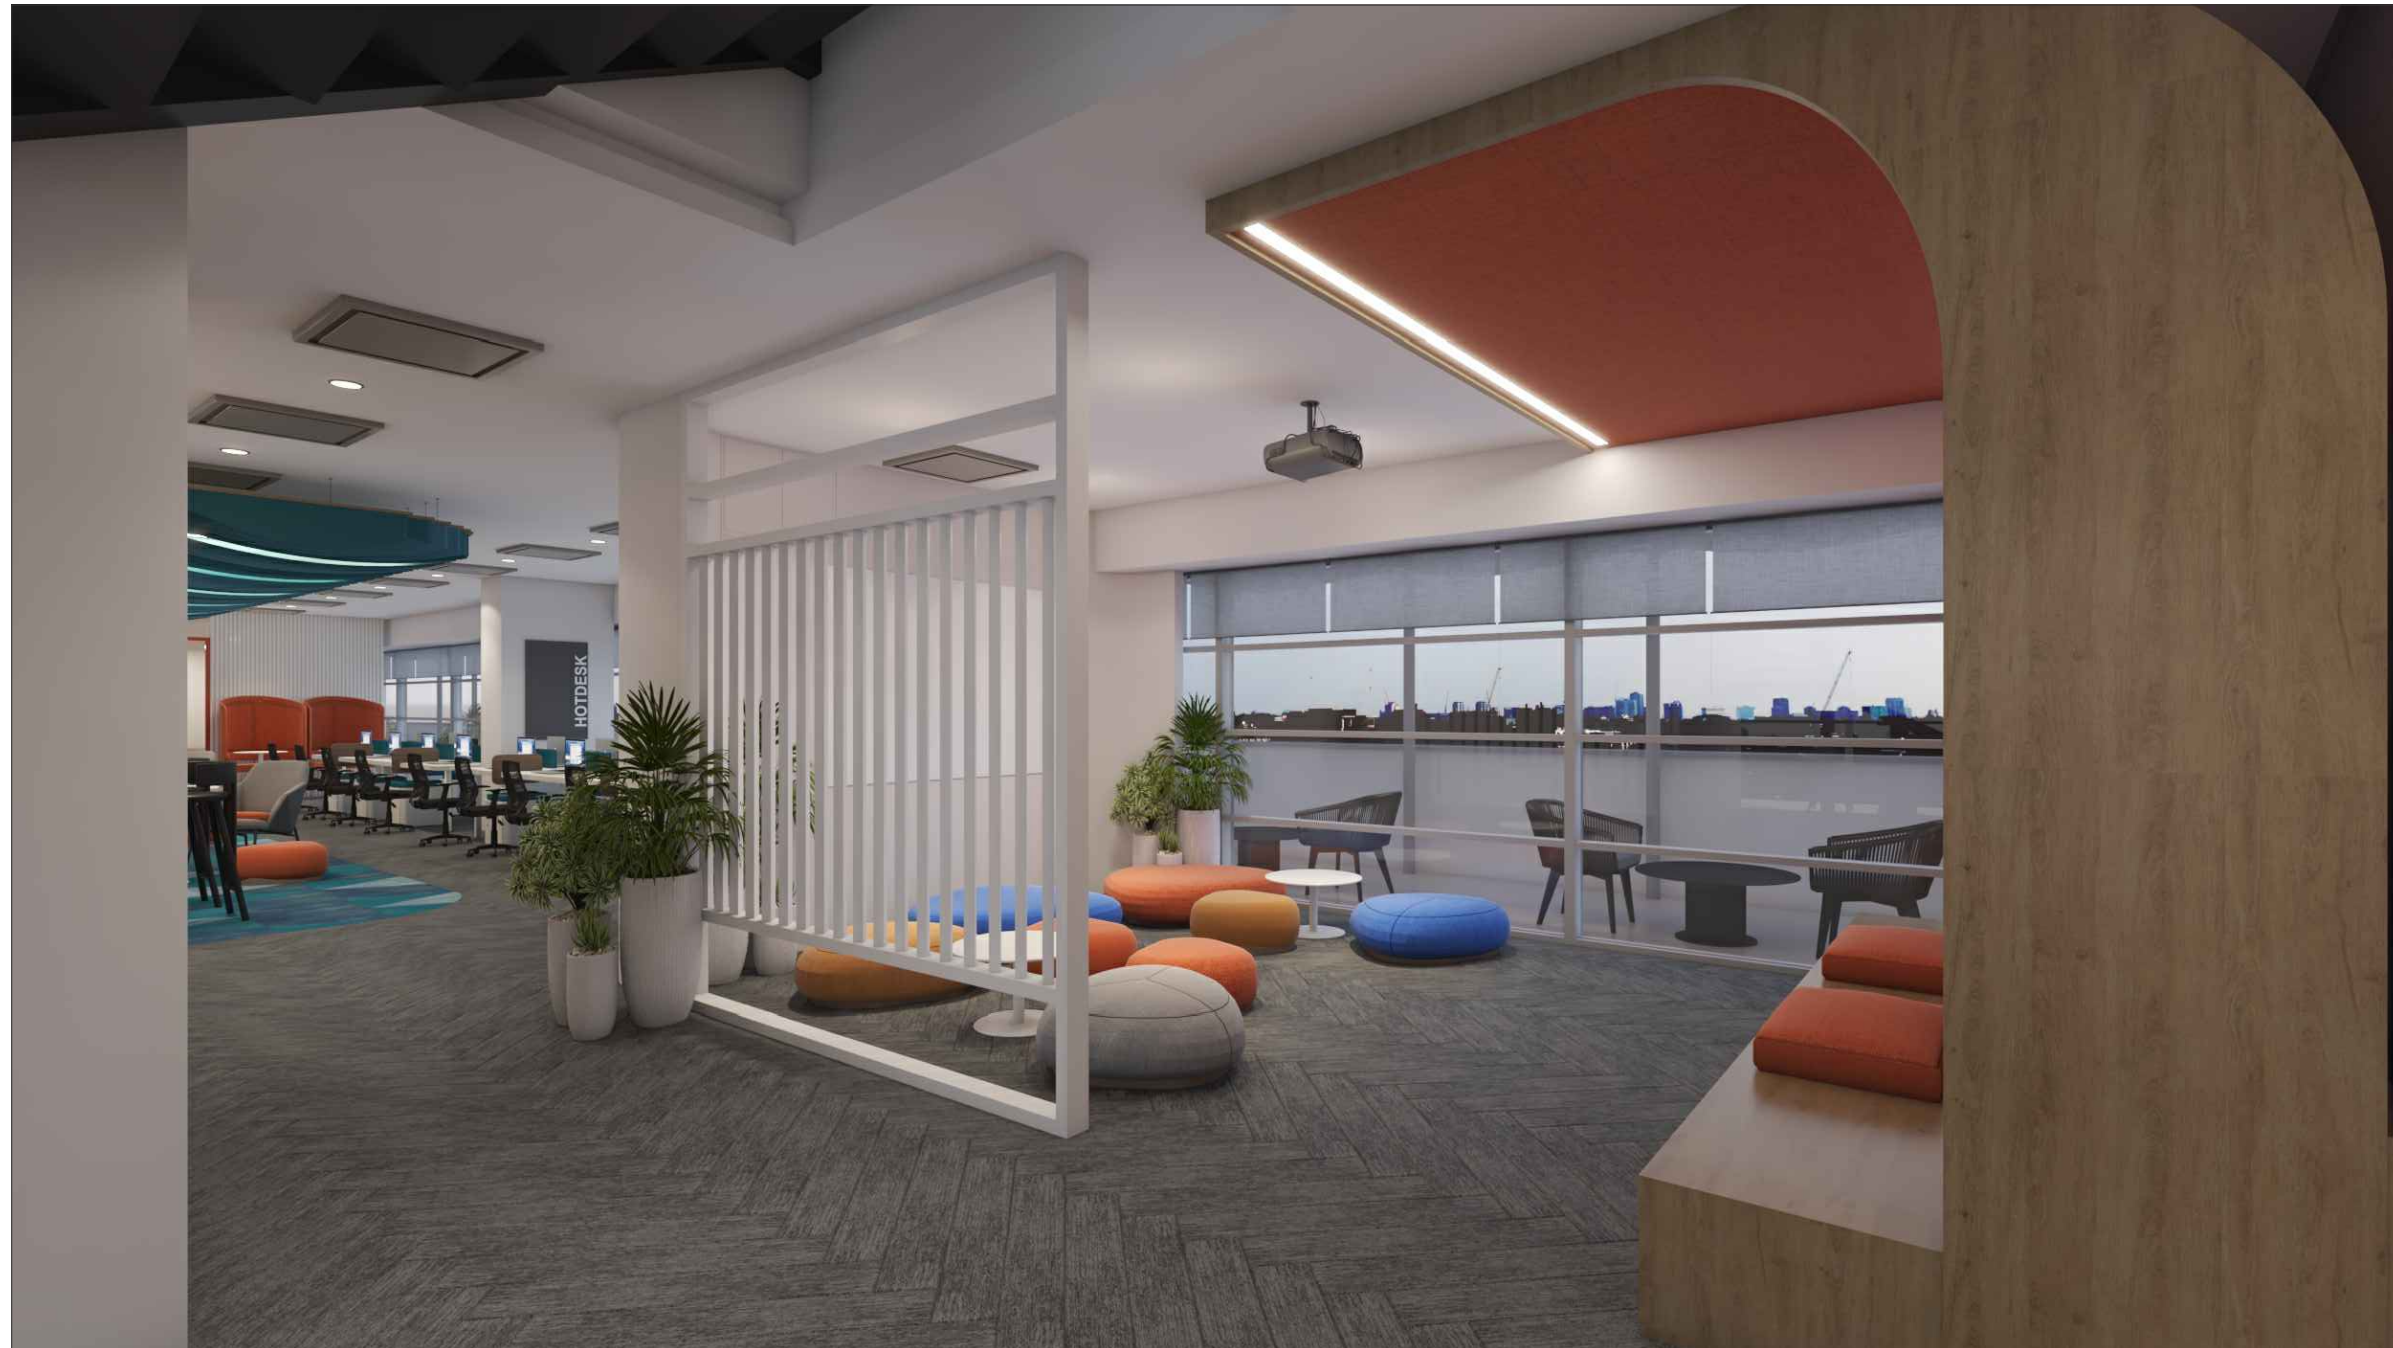

IBA KARACHI - INSTITUTE OF BUSINESS ADMINISTRATION

ISSUE:
ISSUE FOR CONSTRUCTION

Drawing Title

3D VIEW - 09
11th FLOOR

Drafted By:- SH
Scale:- AS SHOWN
Date:- 11-07-2024
Project No:- 2024-126
Sheet Size:- A3
Drawing No:-

AR-116

