


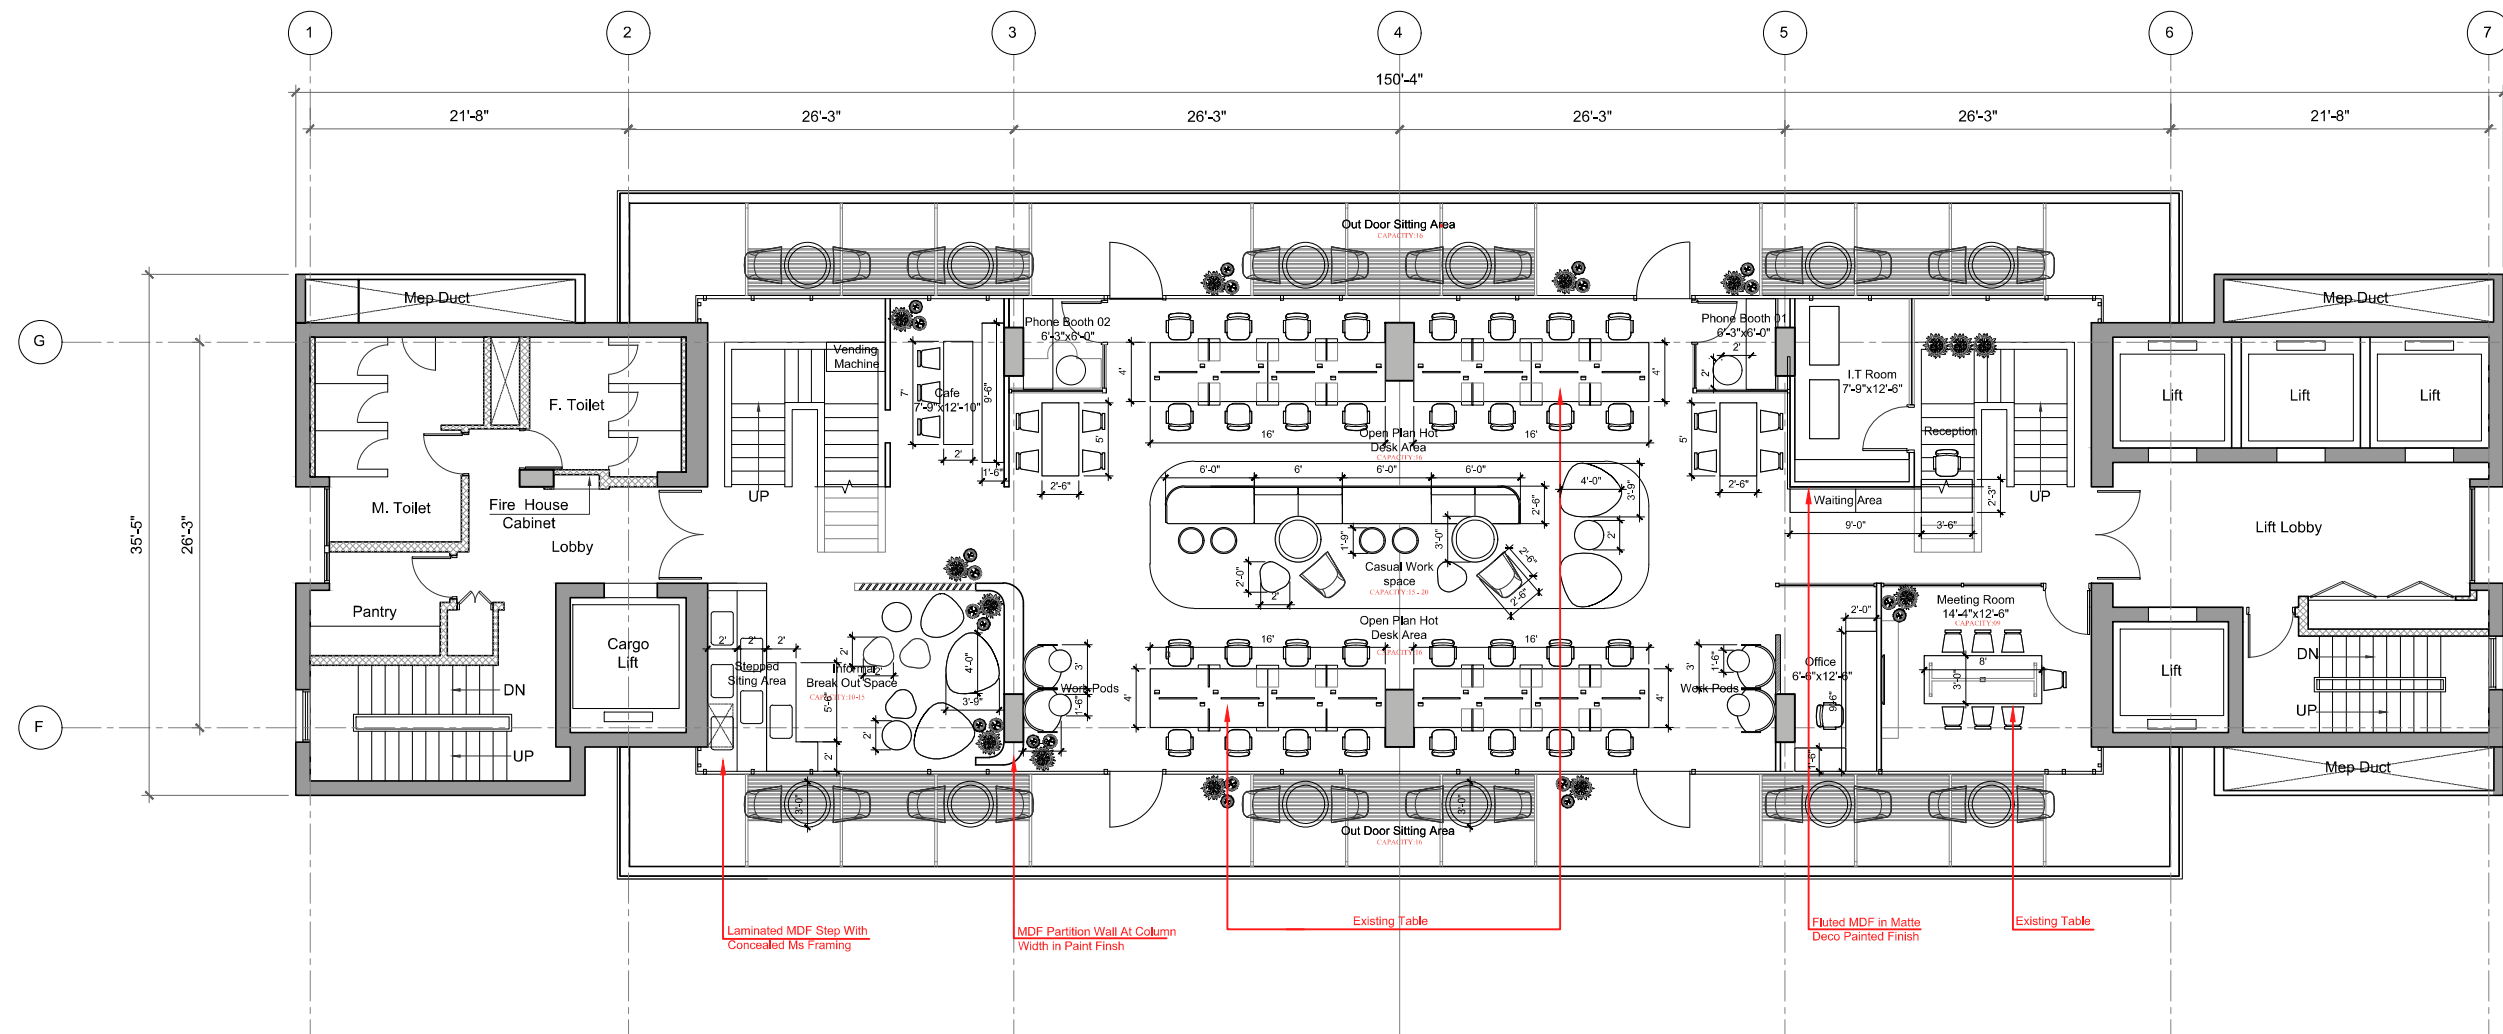

IBA KARACHI - INSTITUTE OF BUSINESS ADMINISTRATION

ISSUE:  
ISSUE FOR CONSTRUCTION

Drawing Title  
FURNITURE WORKING PLAN  
11th FLOOR

Drafted By:- SH  
Scale:- AS SHOWN  
Date:- 12-08-2024  
Project No:- 2024-126  
Sheet Size:- A3  
Drawing No:-