


HR OFFICE (ROOM-2)

Section A-A

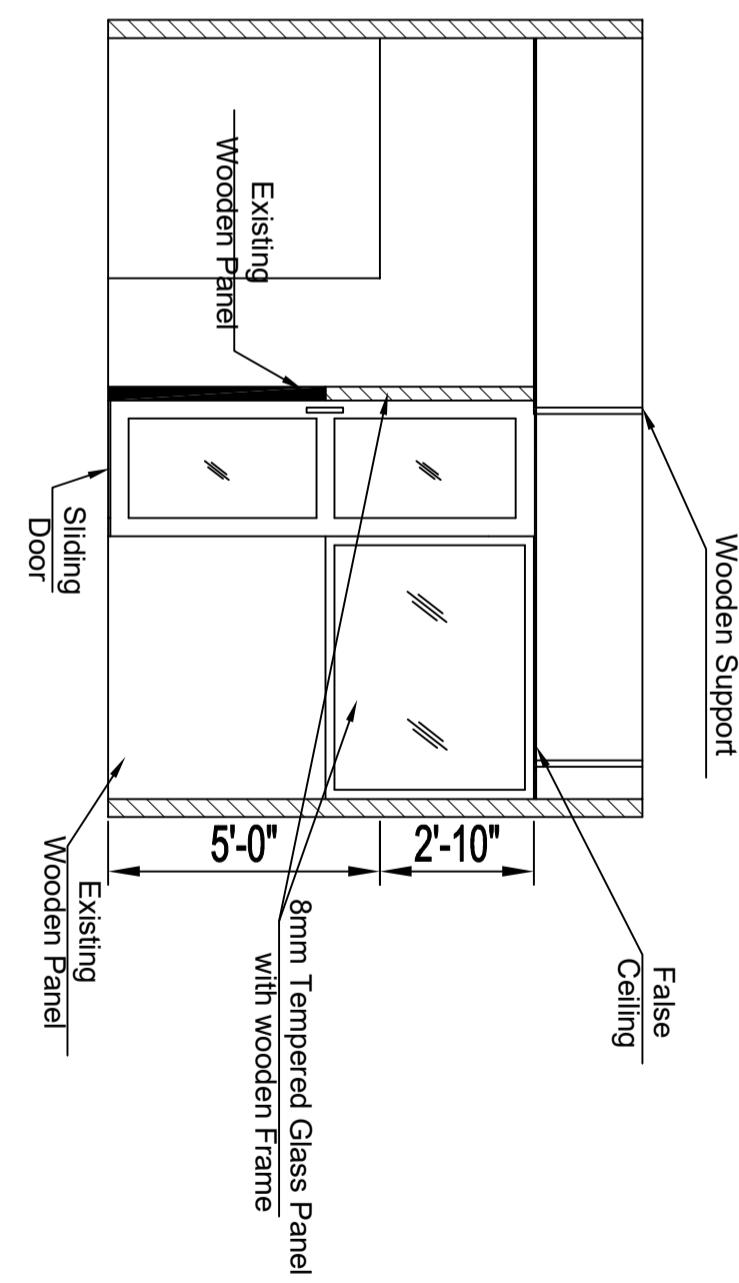

CLIENT: IBA Institute of Business Administration Karachi Leadership and Ideas for Tomorrow	PROJECT: G-12 Fauji Building Marketing and Communication Office Plan
DRAWING TITLE: HR Meeting Room Layout	DRAWING NO: IBA-FB-HR-02
BY: PROJECT NO.: APPROVED BY: DRAWING NO.: IBA-FB-HR-02	BY: JOB #: DATE: 03-Dec-2025
SCALE: - P.ARCHITECT: DRAWN BY: SYED FARAZ	SCALE: N.T.S. CHECKED BY: ARCHITECT :