


DATE	DESCRIPTION	MARK

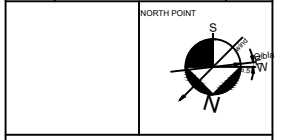

Note:

- THIS DRAWING IS THE SOLE PROPERTY OF M/S HMA
- NO PORTION EITHER FULL OR PART OF THIS DRAWING MAY BE DUPLICATED, COPIED, SCANNED, REPRODUCED OR USED IN ANY TECHNICAL OR COMMERCIAL PURPOSE WITHOUT PRIOR WRITTEN PERMISSION FROM ARCHITECT .
- THIS DRAWING IS NOT TO BE SCALED. ONLY WRITTEN DIMENSION TO BE USED.
- ALL DIMENSIONS ARE TO BE RECHECKED AND VERIFIED ON SITE.
- ANY DISCREPANCY IS TO BE BROUGHT TO THE ATTENTION OF ARCHITECT PRIOR TO COMMENCEMENT OF WORK ON SITE.

PROJECT
IBA PARKING LAYOUT
 IBA KARACHI UNIVERSITY CAMPUS

CLIENT
IBA - KARACHI

ARCHITECTS

STRUCTURAL CONSULTANT


PLUMBING CONSULTANT

ELECTRICAL CONSULTANT

MECHANICAL CONSULTANT


TITLE
Demolition Plan
 ADAMJEE ACADEMIC BLOCK
 (WORKING DRAWING)

SCALE	DATE	SHEET NUMBER :		
	10-07-2023			
DRAWN HMA	CHECKED HMA	A1.0		
DESIGNED HMA	APPROVED HMA			
JOB NO. 1-004	ISSUED DATE 10-07-2023	REV. NO.	0	

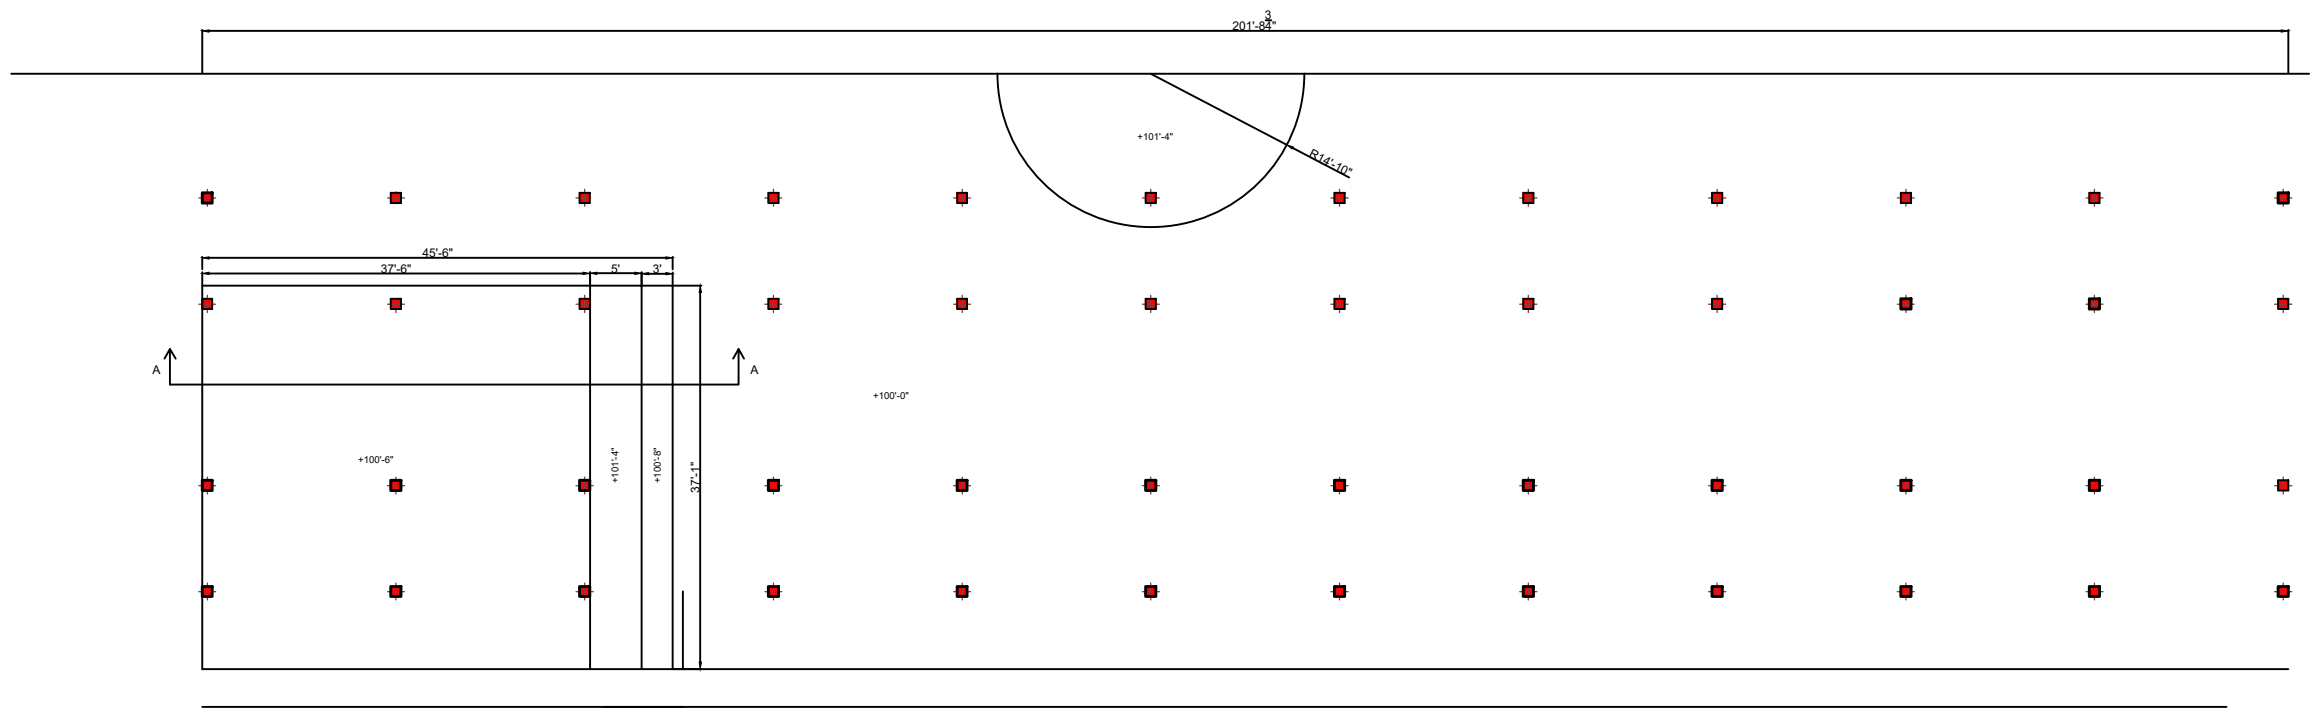


DEMOLITION MARKING PLAN

ADAMJEE ACADEMIC BLOCK

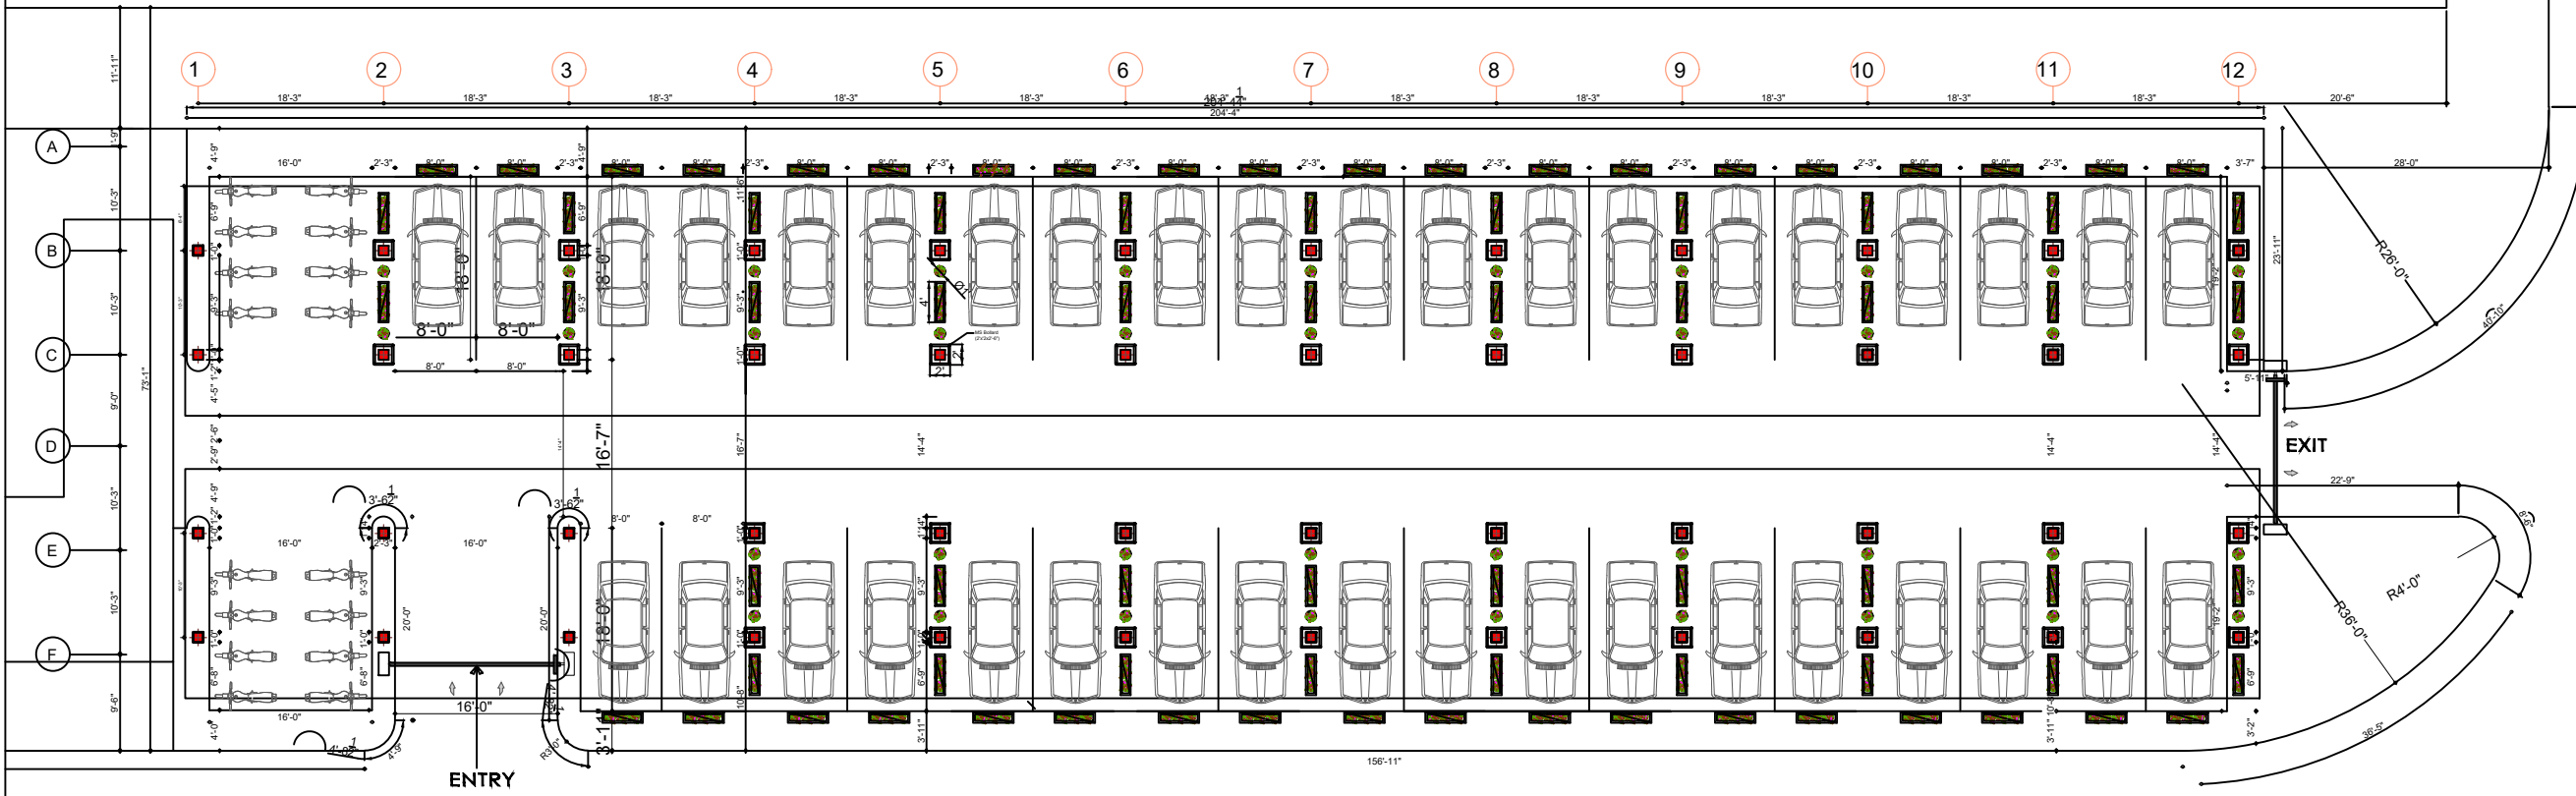


MASTER PARKING PLAN

01 Scale: 1/4" = 1'-0"

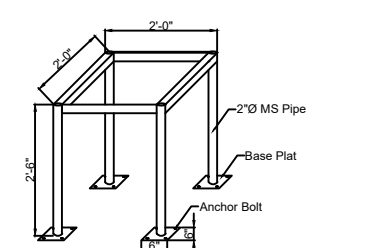

Bollard Details

DATE	DESCRIPTION	MARK

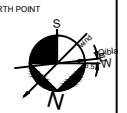

Note:
 · THIS DRAWING IS THE SOLE PROPERTY OF M/S HMA
 · NO PORTION EITHER FULL OR PART OF THIS DRAWING MAY BE DUPLICATED, COPIED, SCANNED, REPRODUCED OR USED IN ANY TECHNICAL OR COMMERCIAL PURPOSE WITHOUT PRIOR WRITTEN PERMISSION FROM ARCHITECT.
 · THIS DRAWING IS NOT TO BE SCALED. ONLY WRITTEN DIMENSION TO BE USED.
 · ALL DIMENSIONS ARE TO BE RECHECKED AND VERIFIED ON SITE.
 · ANY DISCREPANCY IS TO BE BROUGHT TO THE ATTENTION OF ARCHITECT PRIOR TO COMMENCEMENT OF WORK ON SITE.

PROJECT	IBA PARKING LAYOUT IBA KARACHI UNIVERSITY CAMPUS
CLIENT	IBA - KARACHI
ARCHITECTS	
STRUCTURAL CONSULTANT	
PLUMBING CONSULTANT	
ELECTRICAL CONSULTANT	
MECHANICAL CONSULTANT	

TITLE
dimension layouts
 ADAMJEE ACADEMIC BLOCK
 (WORKING DRAWING)

SCALE	DATE	SHEET NUMBER :
DRAWN : HMA	CHECKED : HMA	A1.0
DESIGNED : HMA	APPROVED : HMA	
DOI NO. : 1.004	ISSUED DATE : 10-07-2023	REV. NO. : 0