

CLIENT:
IBA Institute of
Business Administration
Karachi
Leadership and Ideas for Tomorrow

PROJECT:
G-12 Fauji Building
Marketing and Communication
Office Plan

PROJECT LOCATION:
IBA MAIN CAMPUS

DRAWING NO:
IBA-FB-G12-02

BY:


PROJECT NO: JOB # :


APPROVED BY: DATE:
22-Dec-2025

P.ARCHITECT: SCALE:
N.T.S.


ARCHITECT : SCALE:
N.T.S.

DRAWN BY: SYED FARAZ CHECKED BY:

 


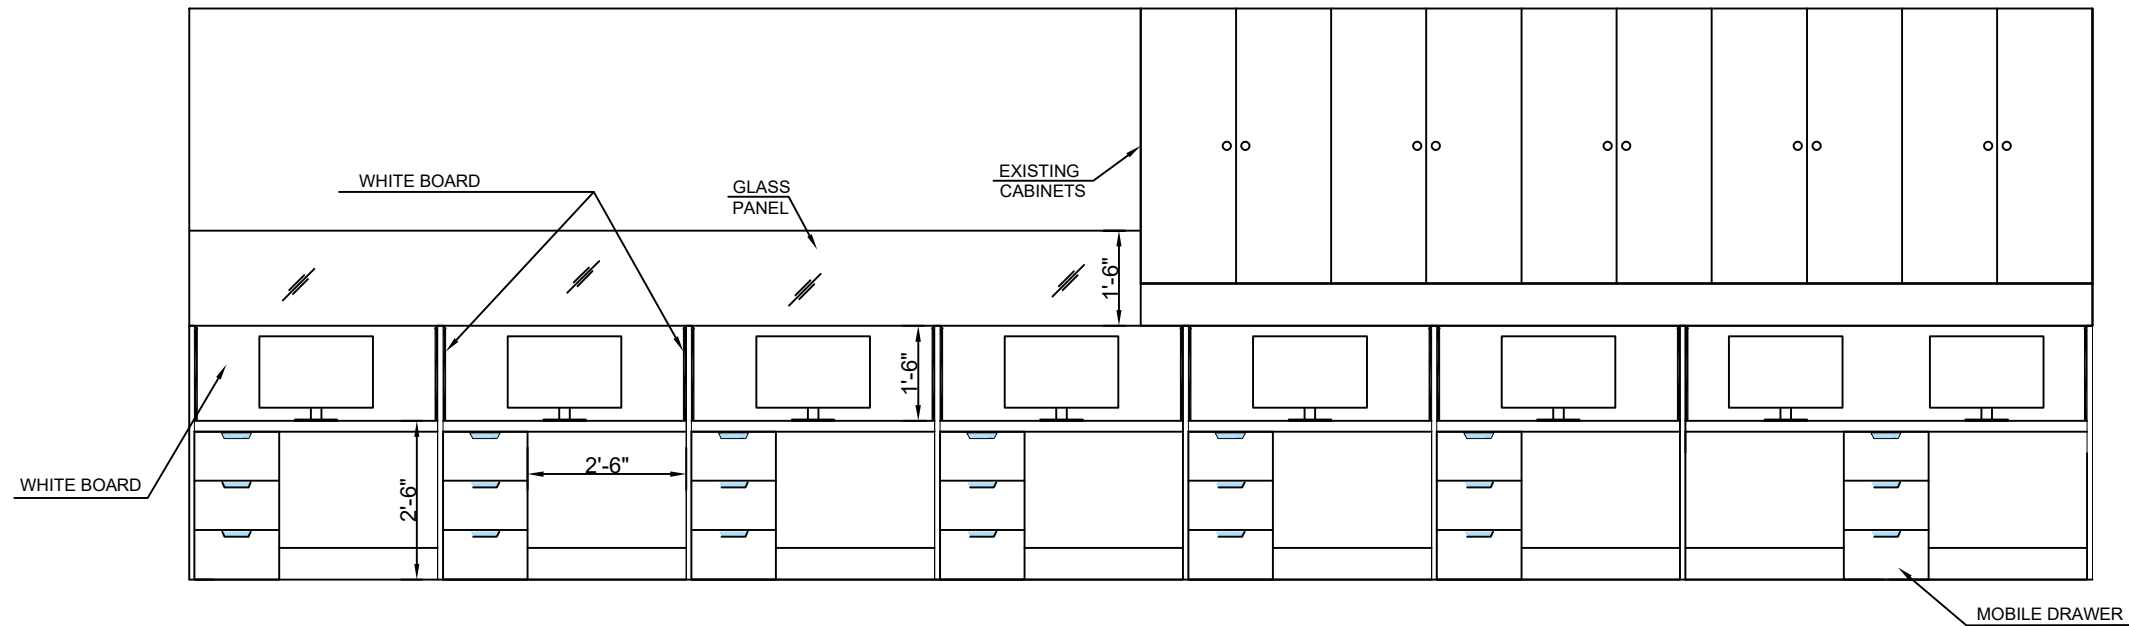

SECTION 01

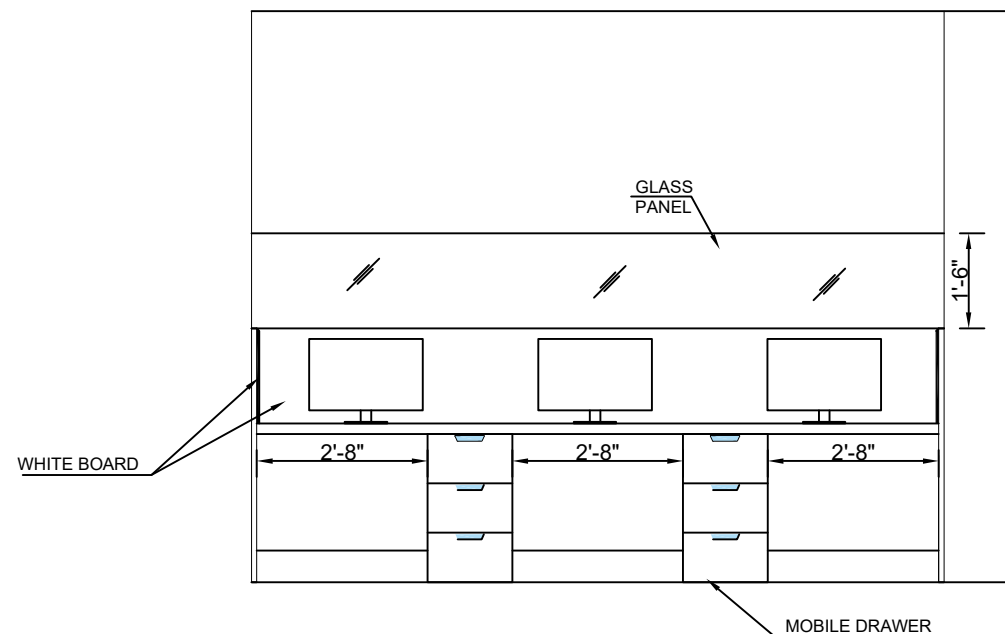

SECTION 02

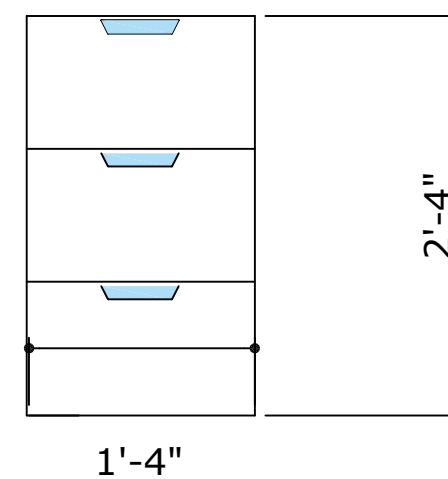

Mobile Drawer

CLIENT:
IBA Institute of
Business Administration
Karachi
Leadership and Ideas for Tomorrow

PROJECT:
G-12 Fauji Building
Marketing and Communication
Office Plan

PROJECT LOCATION:
IBA MAIN CAMPUS

DRAWING NO:
IBA-FB-G12-02

BY:

PROJECT NO: JOB # :

APPROVED BY: DATE:
22-Dec-2025

P.ARCHITECT: SCALE:
N.T.S.

ARCHITECT : SCALE:
N.T.S.

DRAWN BY: SYED FARAZ
CHECKED BY:

