

ARCHITECTURAL DRAWINGS  
FOR  
**IBA MAIN CAMPUS**  
**CLASS ROOMS & SEMINAR ROOMS**  
WORKING DRAWINGS

25 - SEPTEMBER - 2025

---

## General Notes:

- All dimensions are in feet and inches, unless mentioned otherwise please do not scale the drawings, and use the specified dimensions.
- Dimensions are for guidance purpose only and may have slight variations.
- Contractors are requested to verify measurements on site at actual
- Any material or items depicted in 3d renders are subject to market availability.



CLIENT:



IBA KARACHI - INSTITUTE OF  
BUSINESS ADMINISTRATION

ISSUE:

ISSUE FOR CONSTRUCTION

Drawing Title

TABBA BLOCK  
SEMINAR ROOM (MTS-7)  
3D VIW - 04

Drawn By:- SH

Checked By:- SAMEEN

Scale:- N.T.S

Date:-


Project No:- 2025-126

Sheet Size:- A3

Drawing No:-

AR-707

CLIENT:

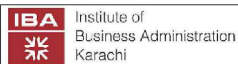

IBA KARACHI - INSTITUTE OF BUSINESS ADMINISTRATION

ISSUE:

ISSUE FOR CONSTRUCTION

Drawing Title

TABBA BLOCK  
SEMINAR ROOM  
ISOLATION-02

Drawn By:- SH

Checked By:- SAMEEN

Scale:- N.T.S



Date:- 13-09-2025

Project No:- 2025-225

Sheet Size:- A3

Drawing No:-

AR-709

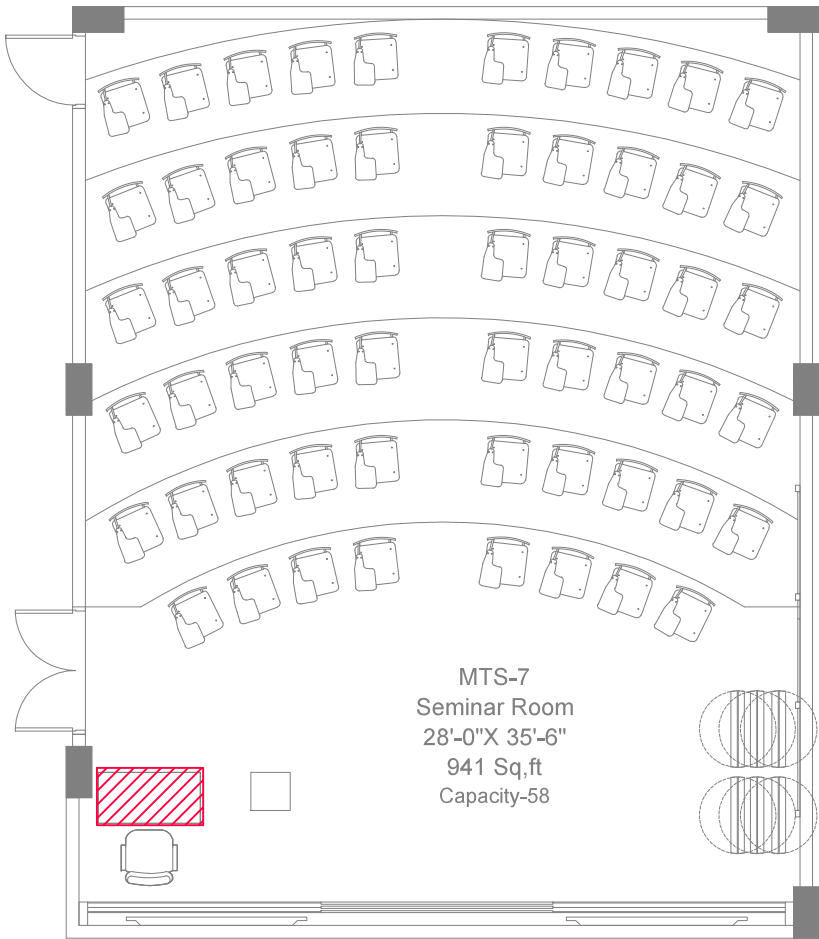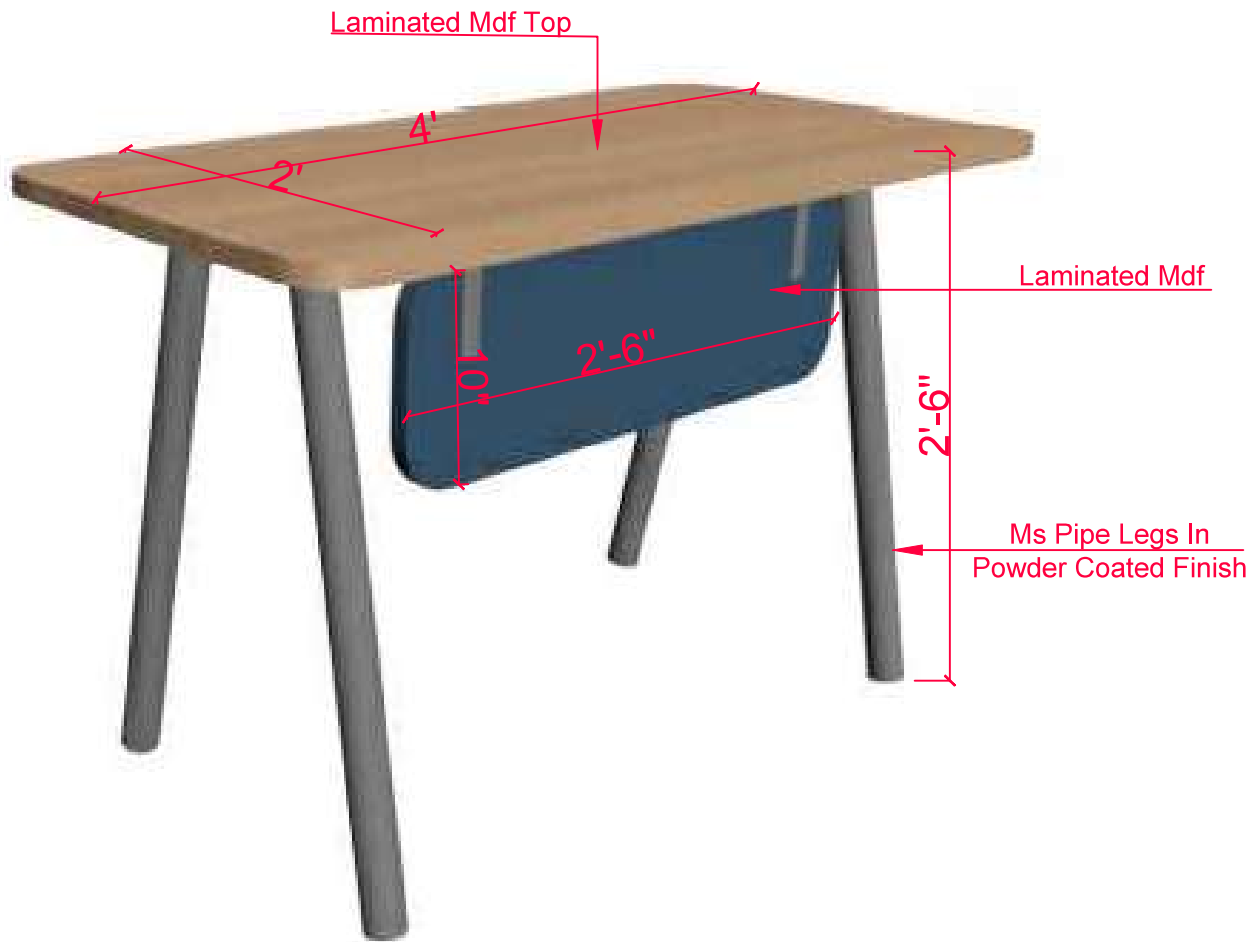


KEY PLAN

Scale: N.T.S

ISOLATION-02

Scale: N.T.S

CLIENT:

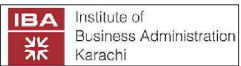

IBA KARACHI - INSTITUTE OF  
BUSINESS ADMINISTRATION

ISSUE:

ISSUE FOR CONSTRUCTION

Drawing Title

TABBA BLOCK  
SEMINAR ROOM  
ISOLATION-03

Drawn By:- SH

Checked By:- SAMEEN

Scale:- N.T.S



Date:- 13-09-2025

Project No:- 2025-225


Sheet Size:- A3

Drawing No:-

AR-710

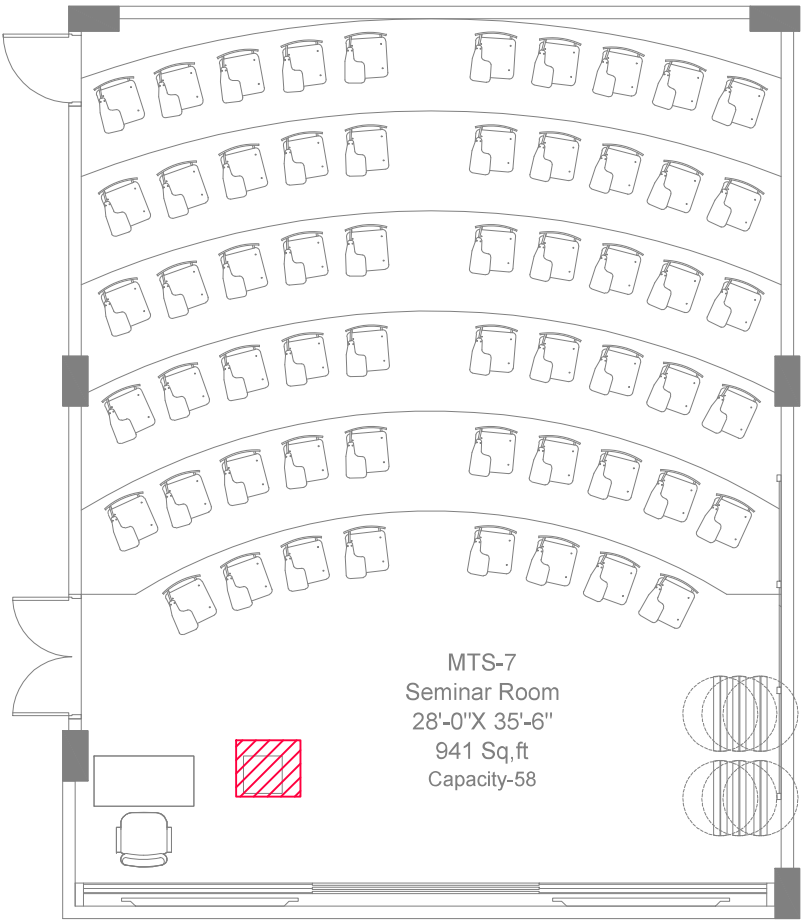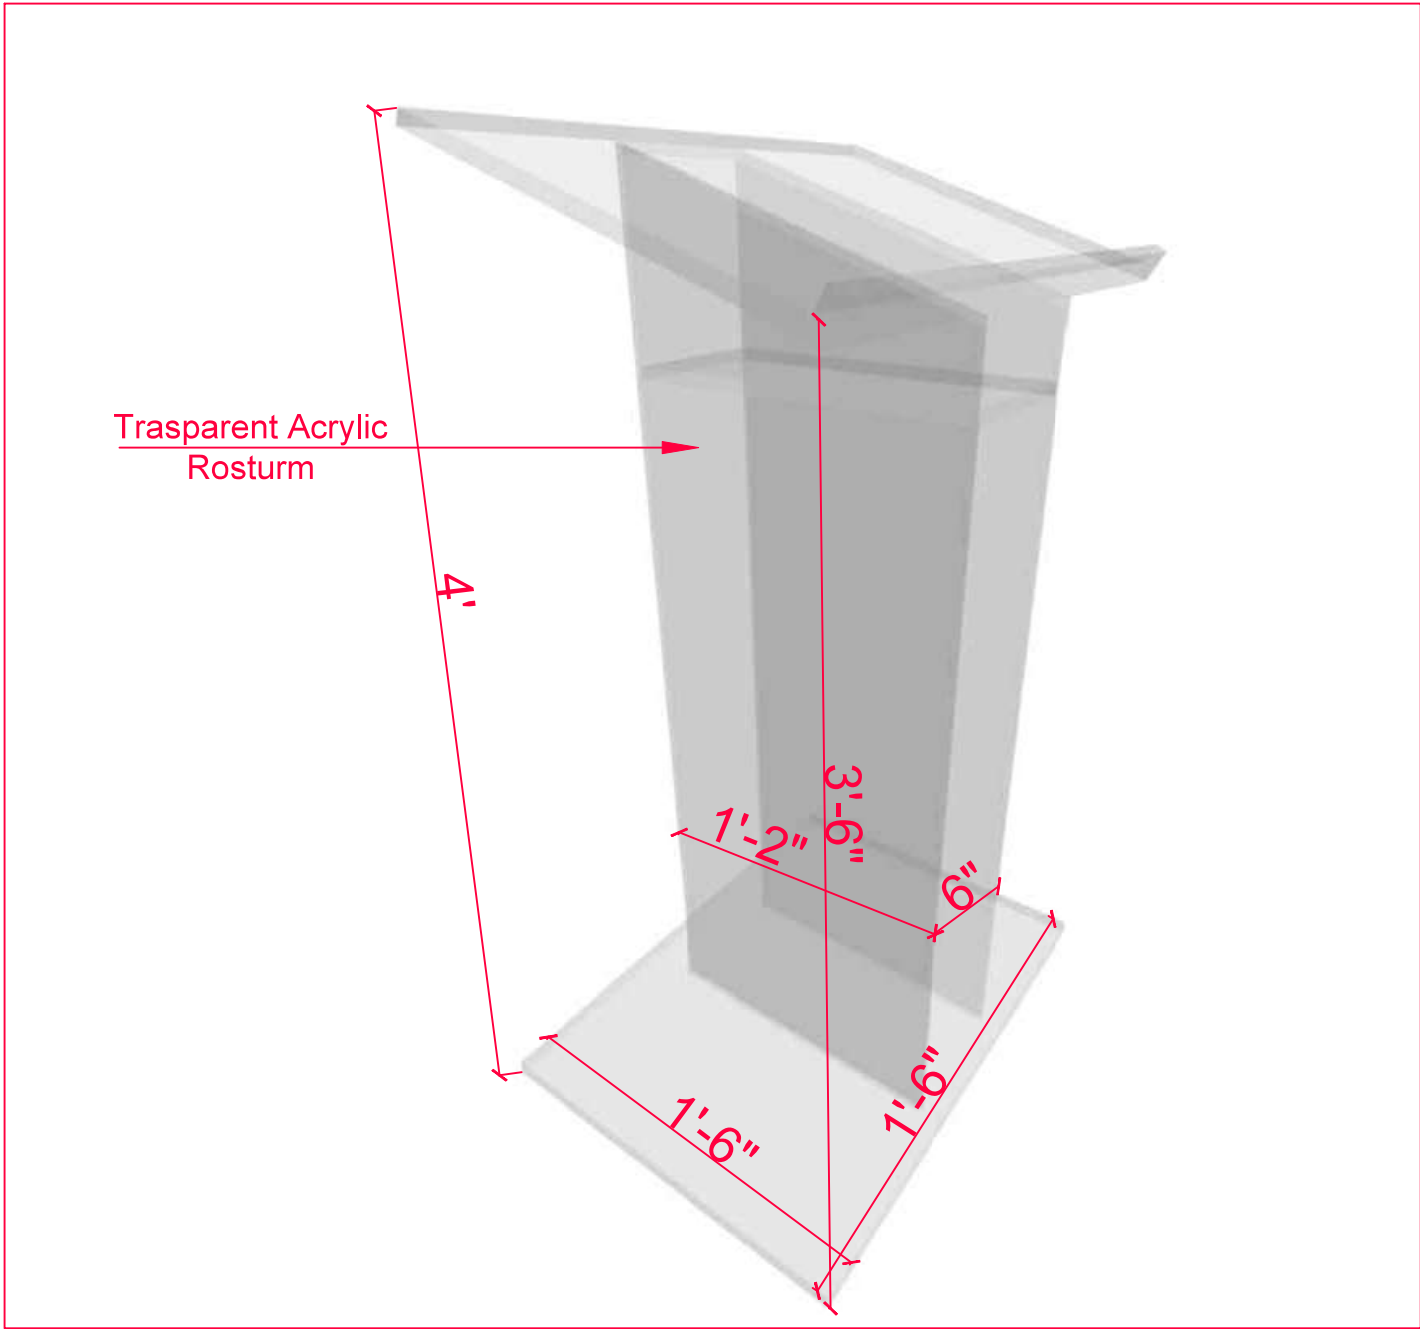

CLIENT:

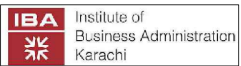

IBA KARACHI - INSTITUTE OF  
BUSINESS ADMINISTRATION

ISSUE:

ISSUE FOR CONSTRUCTION

Drawing Title

TABBA BLOCK  
SEMINAR ROOM  
ISOLATION-06

Drawn By:- SH

Checked By:- SAMEEN

Scale:- N.T.S

Date:- 13-09-2025



Project No:- 2025-225


Sheet Size:- A3

Drawing No:-

AR-713

Readymade  
Foldable Round

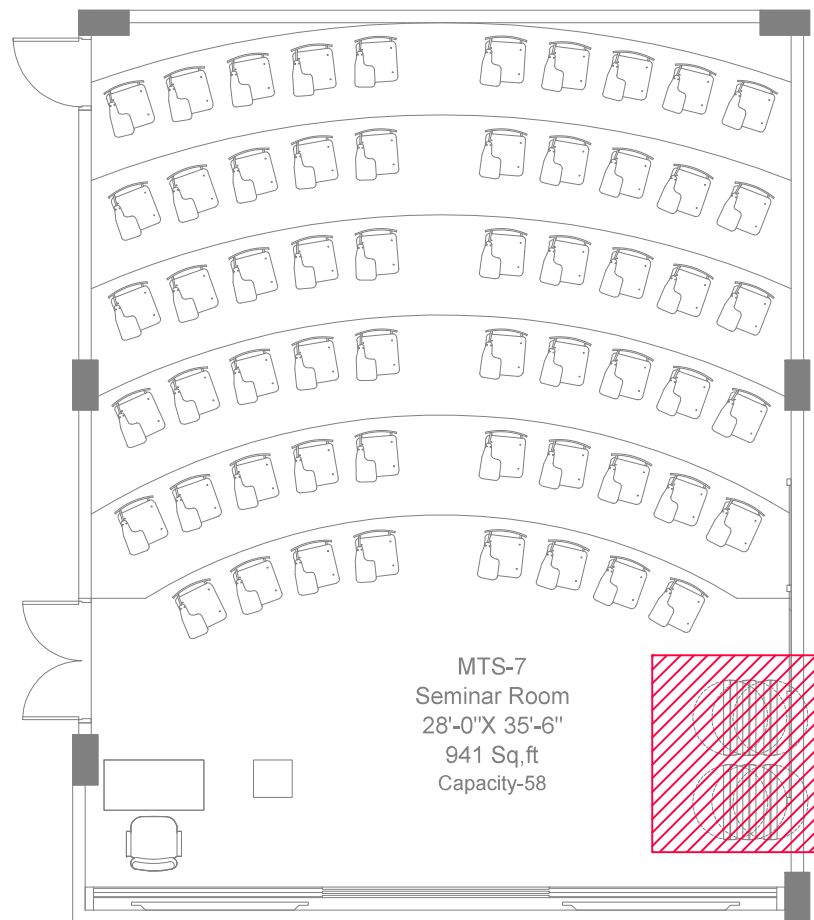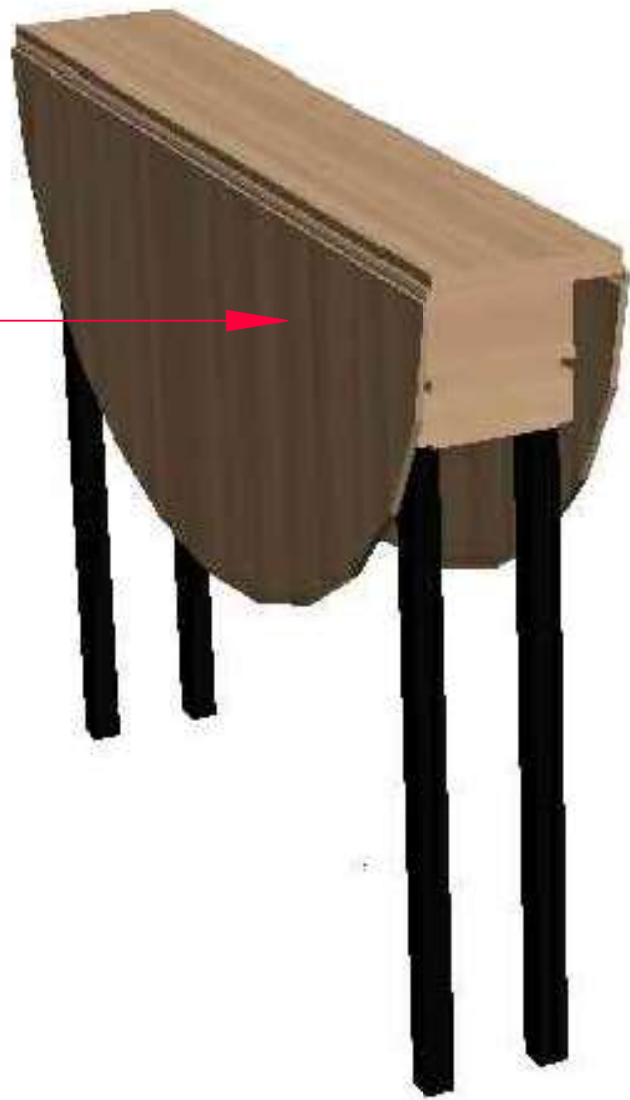

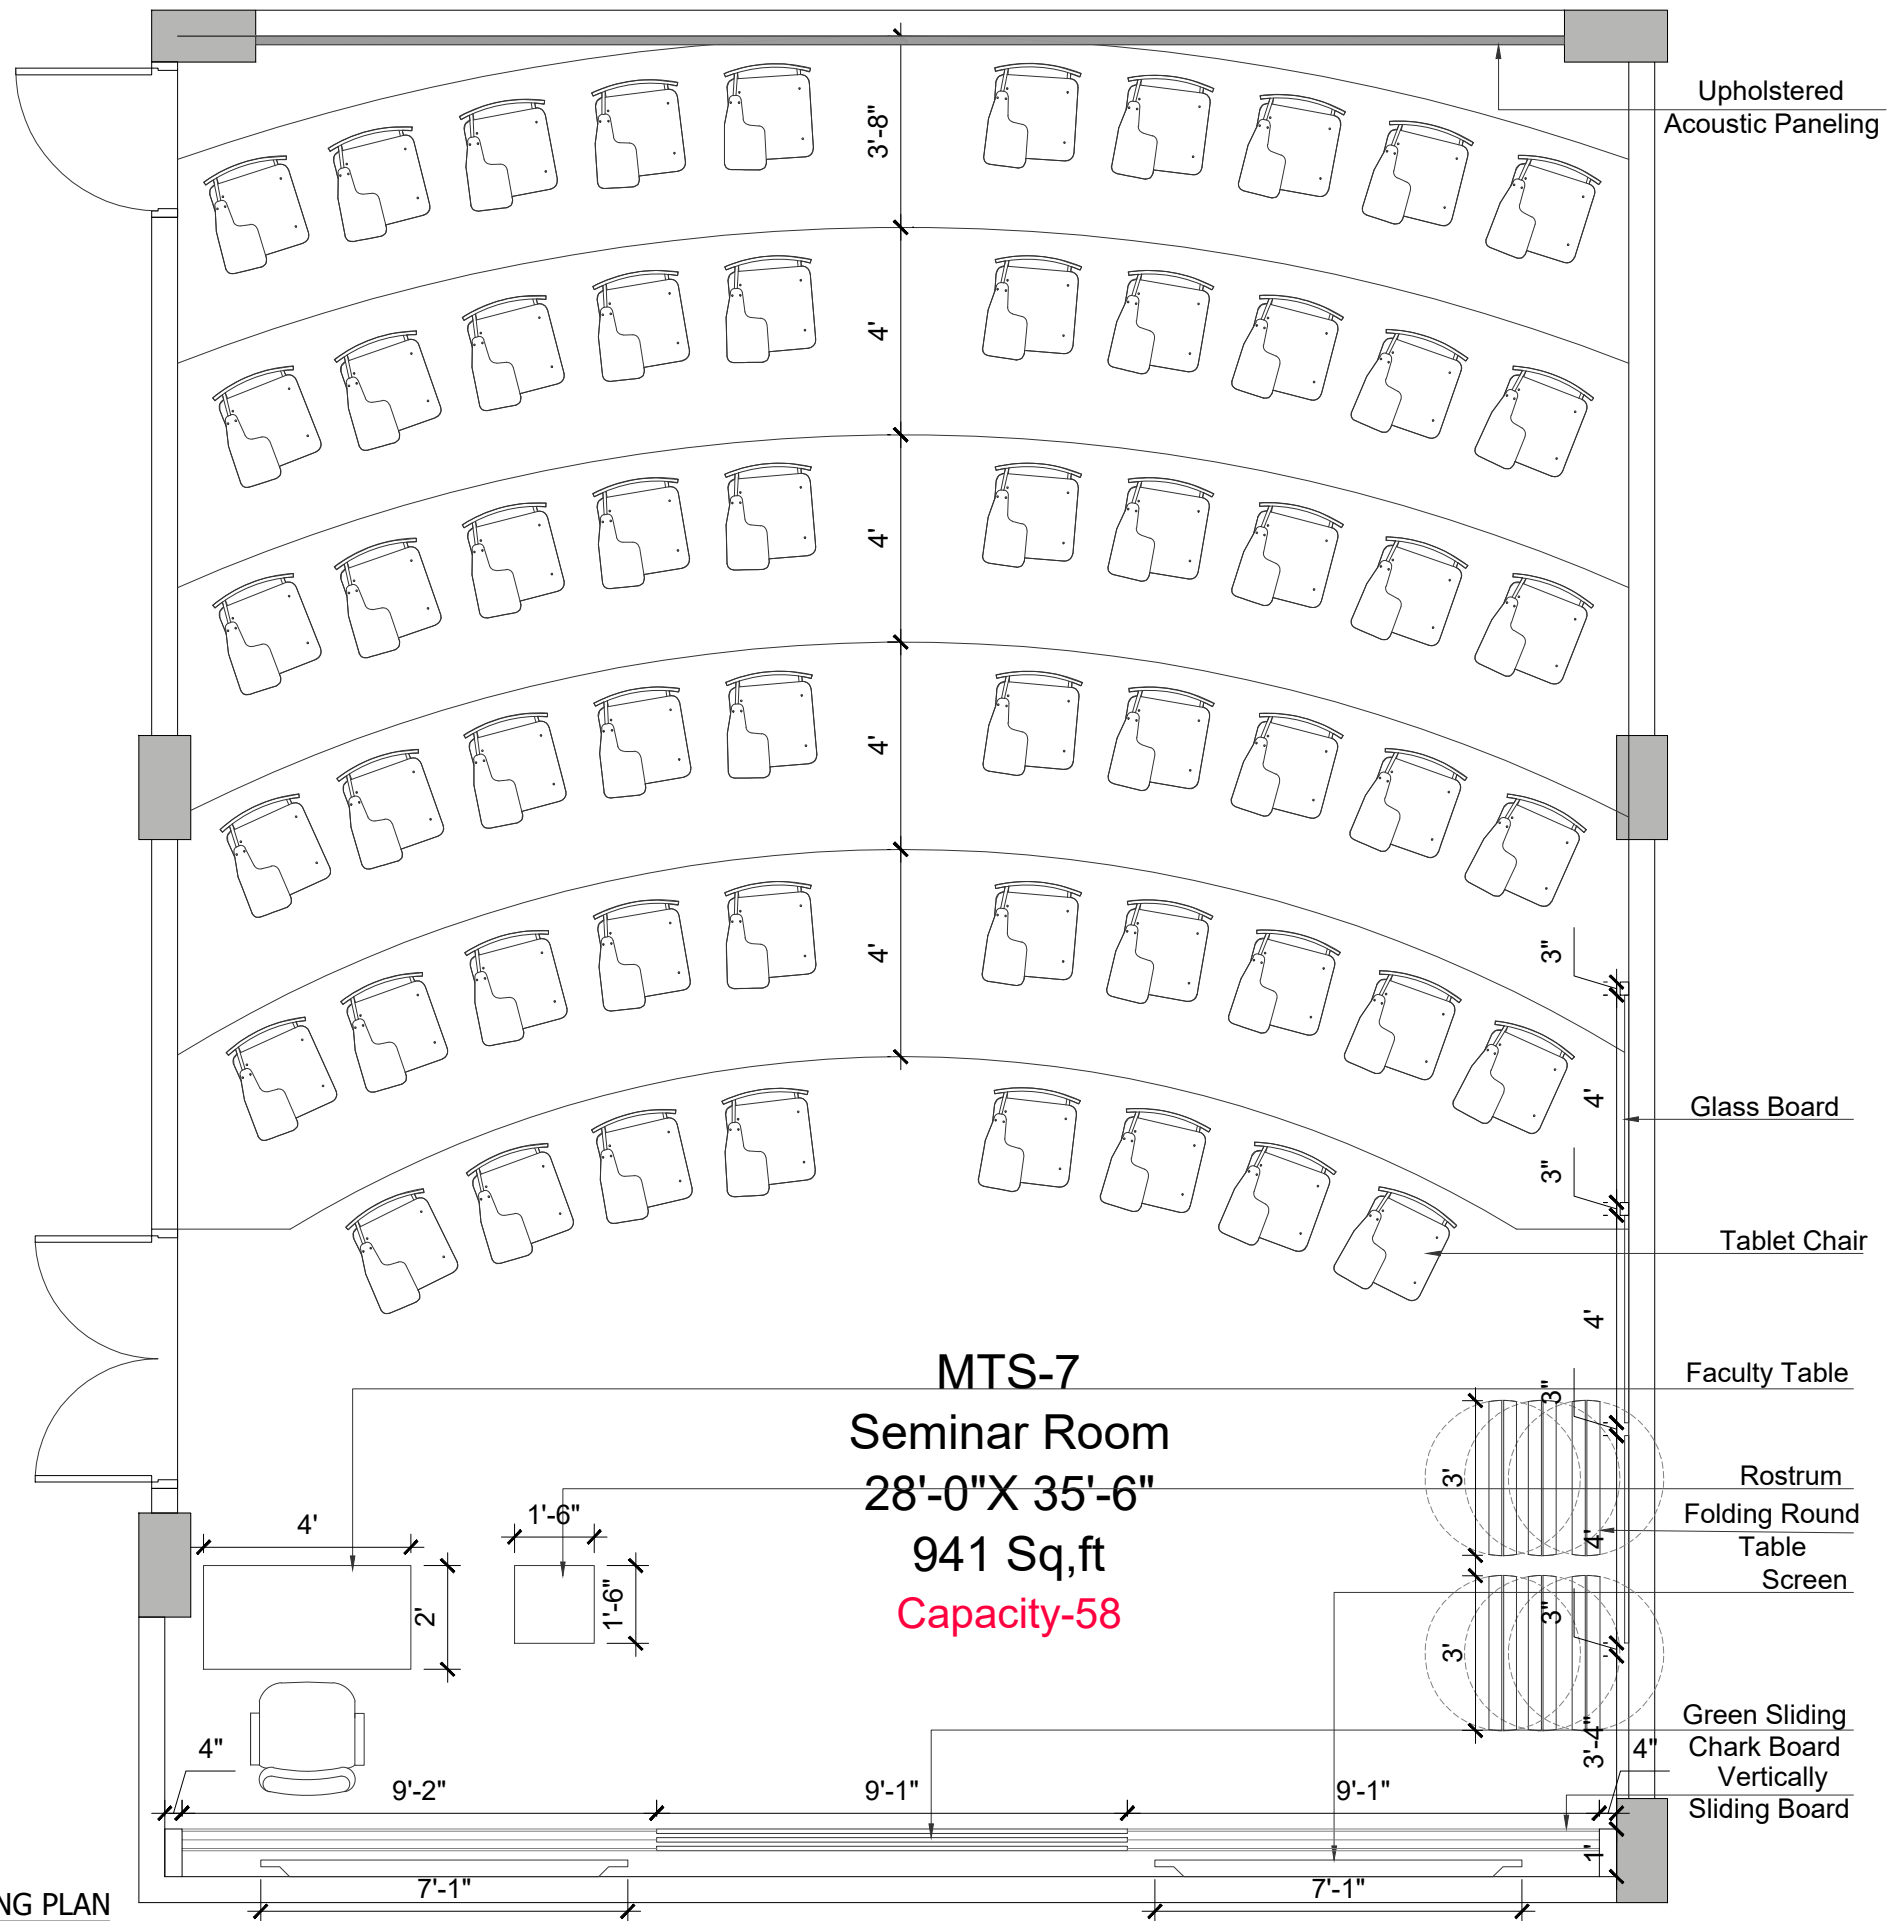

CLIENT:



IBA KARACHI - INSTITUTE OF BUSINESS ADMINISTRATION

ISSUE:

ISSUE FOR CONSTRUCTION

Drawing Title

TABBA BLOCK  
SEMINAR ROOM (MTS-7)  
FURNITURE WORKING PLAN

Drawn By:- SH

Checked By:- SAMEEN

Scale:- N.T.S

Date:-

Project No:- 2025-126

Sheet Size:- A3

Drawing No:-

AR-700