

## Managers' Room Renovation (Finance Department)

CLIENT:  
**IBA** Institute of  
Business Administration  
Karachi  
Leadership and Ideas for Tomorrow

PROJECT:  
Managers' Room Renovation  
(Finance Department)

DRAWING TITLE:  
Architectural Plan

DRAWING NO:  
AR-02

BY:

PROJECT NO: JOB # :



APPROVED BY: DATE:  
03-Oct-2025

DRAWING NO: SCALE:  
AR-01 N.T.S.

- SCALE:  
N.T.S.

P.ARCHITECT: CHECKED BY:  
Muhammad Rameez

DRAWN BY: ARCHITECT :  
M. Hatif

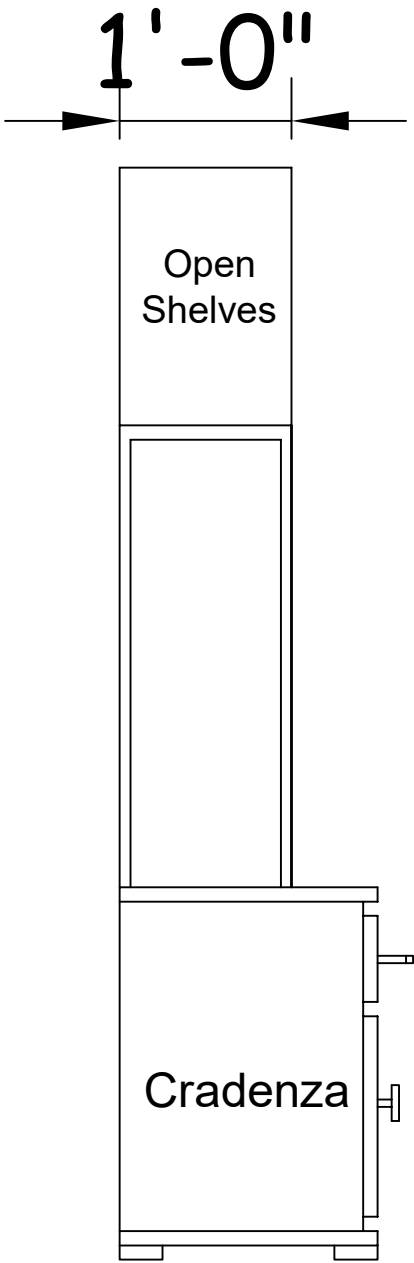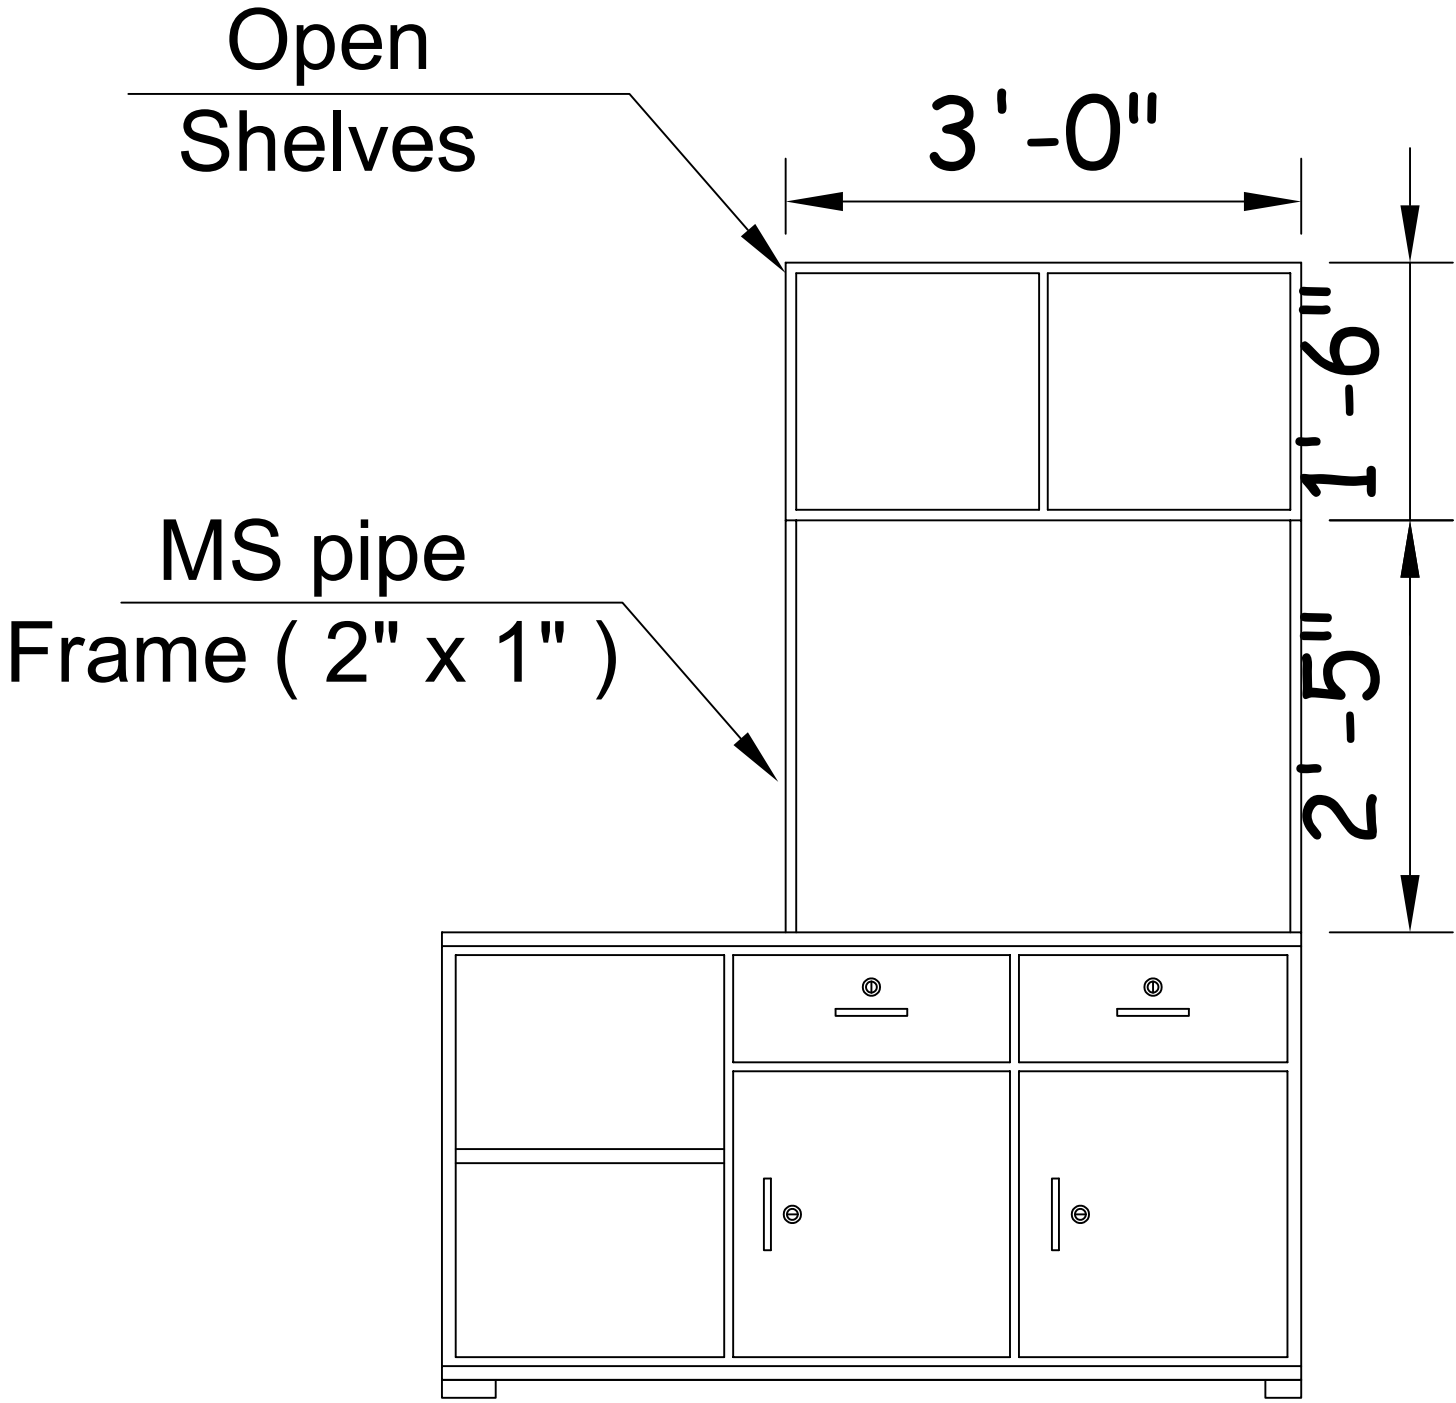

# Open Shelves Detail

CLIENT:  
**IBA** Institute of Business Administration  
Karachi  
Leadership and Ideas for Tomorrow

PROJECT:  
Managers' Room Renovation  
(Finance Department)

DRAWING TITLE:  
Architectural Plan

DRAWING NO:  
AR-02

BY:

PROJECT NO: JOB # :

APPROVED BY: DATE:  
03-Oct-2025

DRAWING NO: AR-01 SCALE:  
N.T.S.

SCALE:  
N.T.S.

P.ARCHITECT: CHECKED BY:  
Muhammad Rameez

DRAWN BY: ARCHITECT :  
M. Hatif



(reference image)

CLIENT:  
**IBA** Institute of  
Business Administration  
Karachi  
Leadership and Ideas for Tomorrow

PROJECT:  
Managers' Room Renovation  
(Finance Department)

DRAWING TITLE:  
Architectural Plan

DRAWING NO:  
AR-02

BY:

PROJECT NO: JOB # :

APPROVED BY: DATE:  
03-Oct-2025

DRAWING NO: SCALE:  
AR-01 N.T.S.

- SCALE:  
N.T.S.

P.ARCHITECT: CHECKED BY:  
Muhammad Rameez

DRAWN BY: ARCHITECT :  
M. Hatif

