


CLIENT:  
**IBA** Institute of Business Administration Karachi  
 IBA KARACHI - INSTITUTE OF BUSINESS ADMINISTRATION  
 ISSUE:  
 ISSUE FOR CONSTRUCTION

Drawing Title  
 ADAMJEE BLOCK CLASSROOM (MAC-1) BOARD DETAIL  
 Drawn By:- SH  
 Checked By:- SAMEEN  
 Scale:- N.T.S  
 Date:-  
 Project No:- 2025-126  
 Sheet Size:- A3  
 Drawing No:-  
**AR-207**

Note: Depth May Be Adjusted As Per LCD Width



CLIENT:

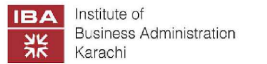

IBA KARACHI - INSTITUTE OF BUSINESS ADMINISTRATION

ISSUE:

ISSUE FOR CONSTRUCTION

Drawing Title

ADAMJEE BLOCK  
CLASSROOM (MAC-1)  
3D VIEW - 02

Drawn By:-

SH

Checked By:-

SAMEEN

Scale:-

N.T.S


Date:-

Project No:- 2025-126

Sheet Size:- A3

Drawing No:-

AR-208

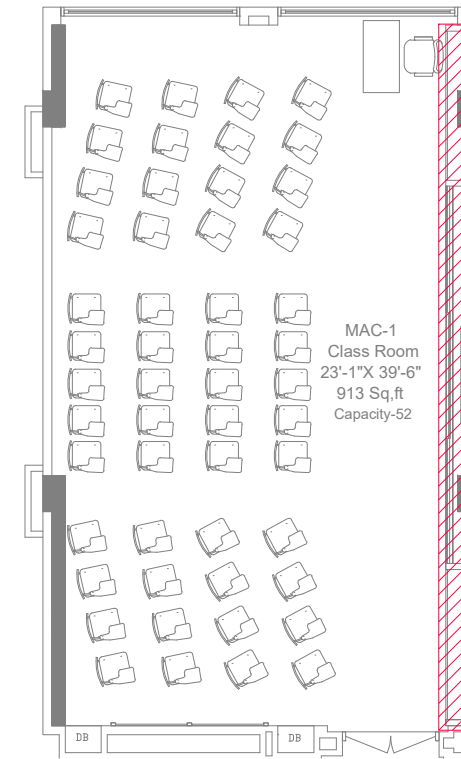

1 KEY PLAN  
Scale: N.T.S

CLIENT:



IBA KARACHI - INSTITUTE OF BUSINESS ADMINISTRATION

ISSUE:

ISSUE FOR CONSTRUCTION

Drawing Title

ADAMJEE BLOCK  
CLASSROOM  
ISOLATION-05

Drawn By:- SH

Checked By:- SAMEEN

Scale:- N.T.S


Date:- 13-09-2025



Project No:- 2025-225

Sheet Size:- A3

Drawing No:-

AR-209

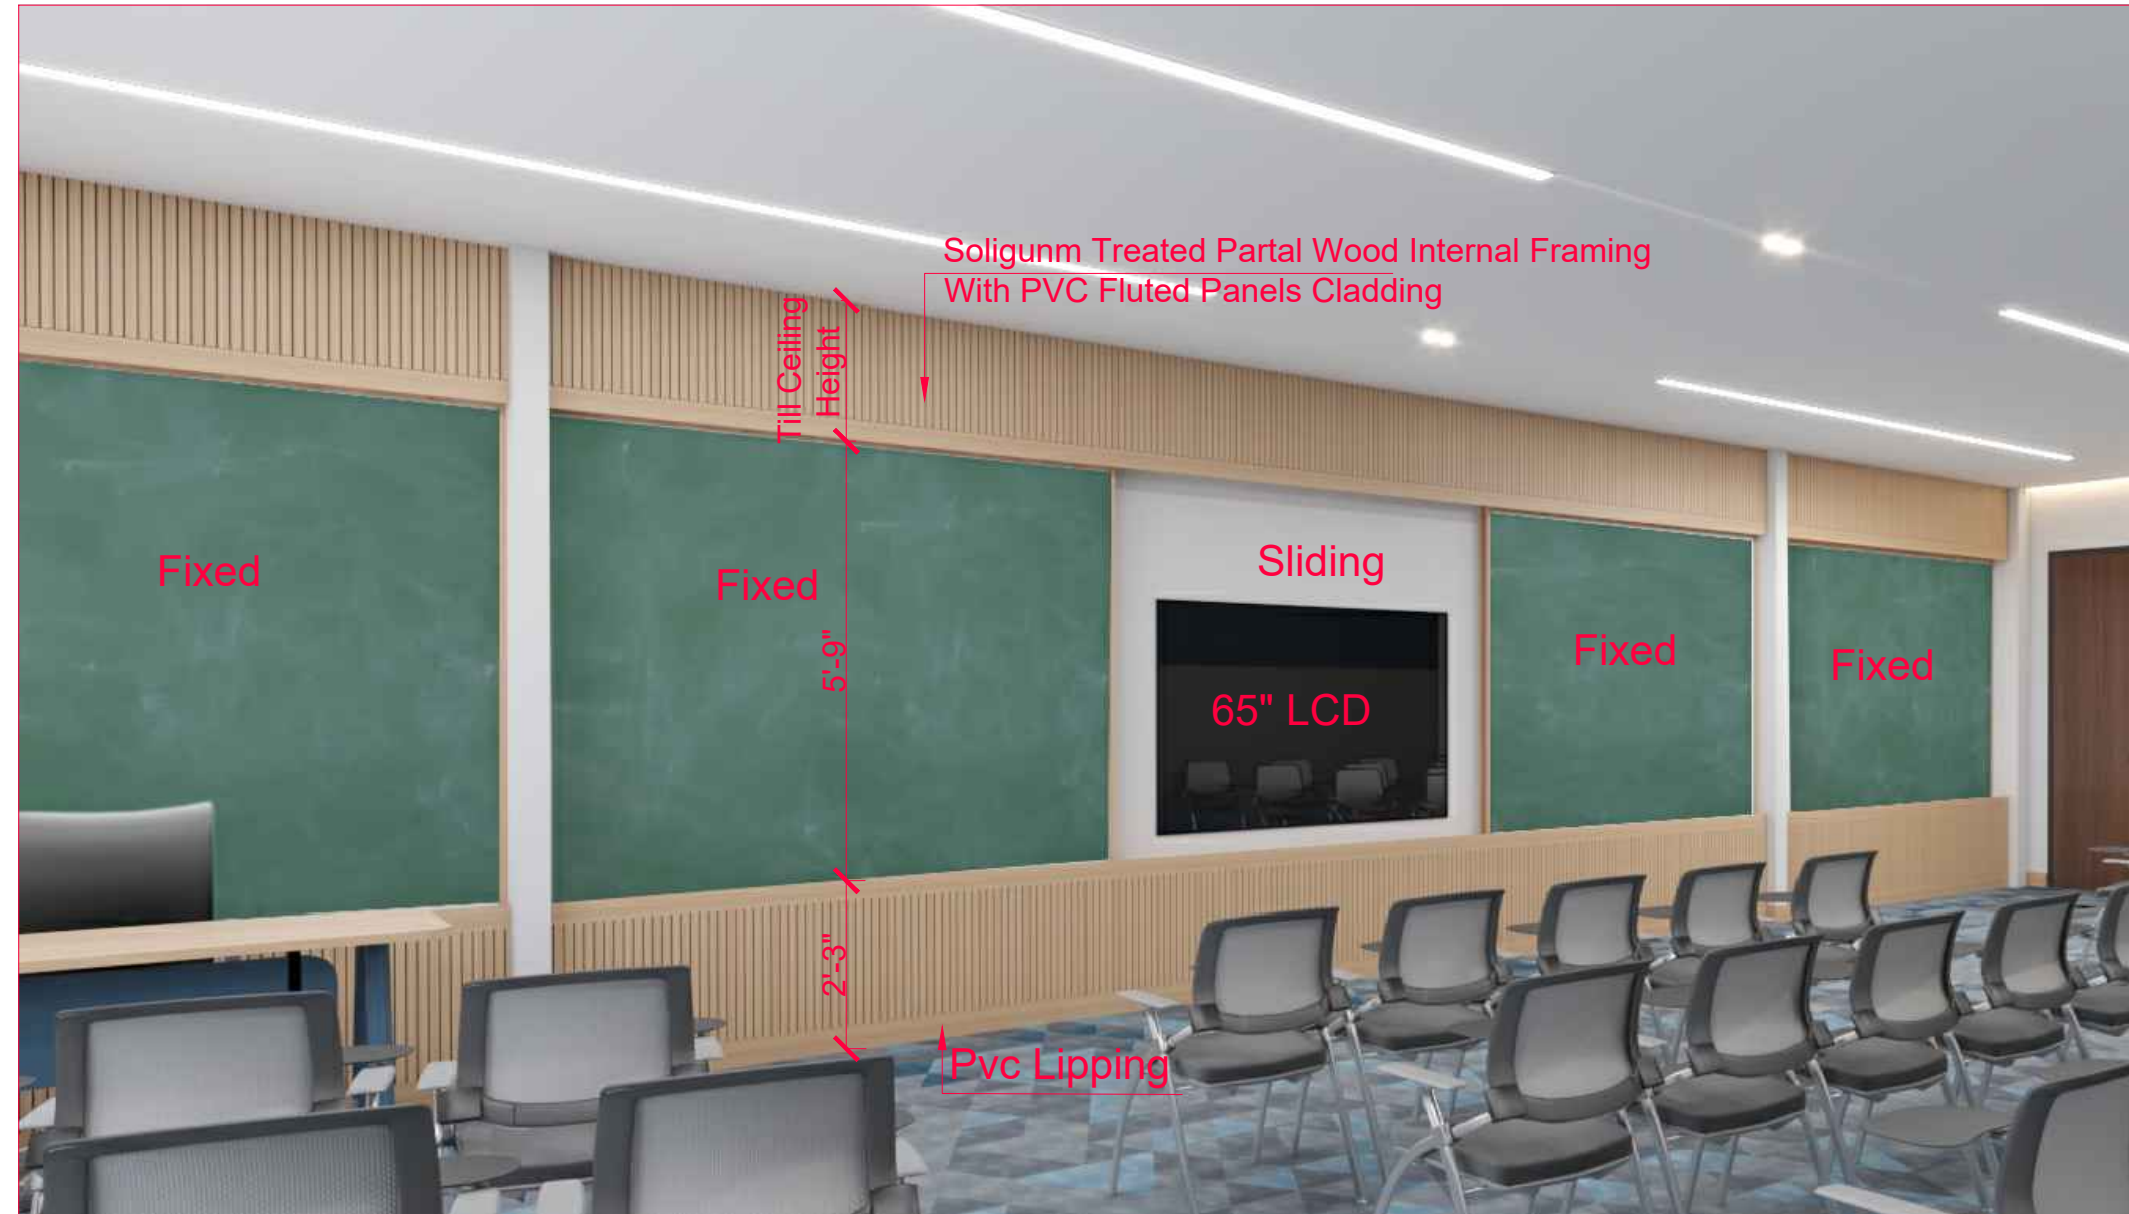

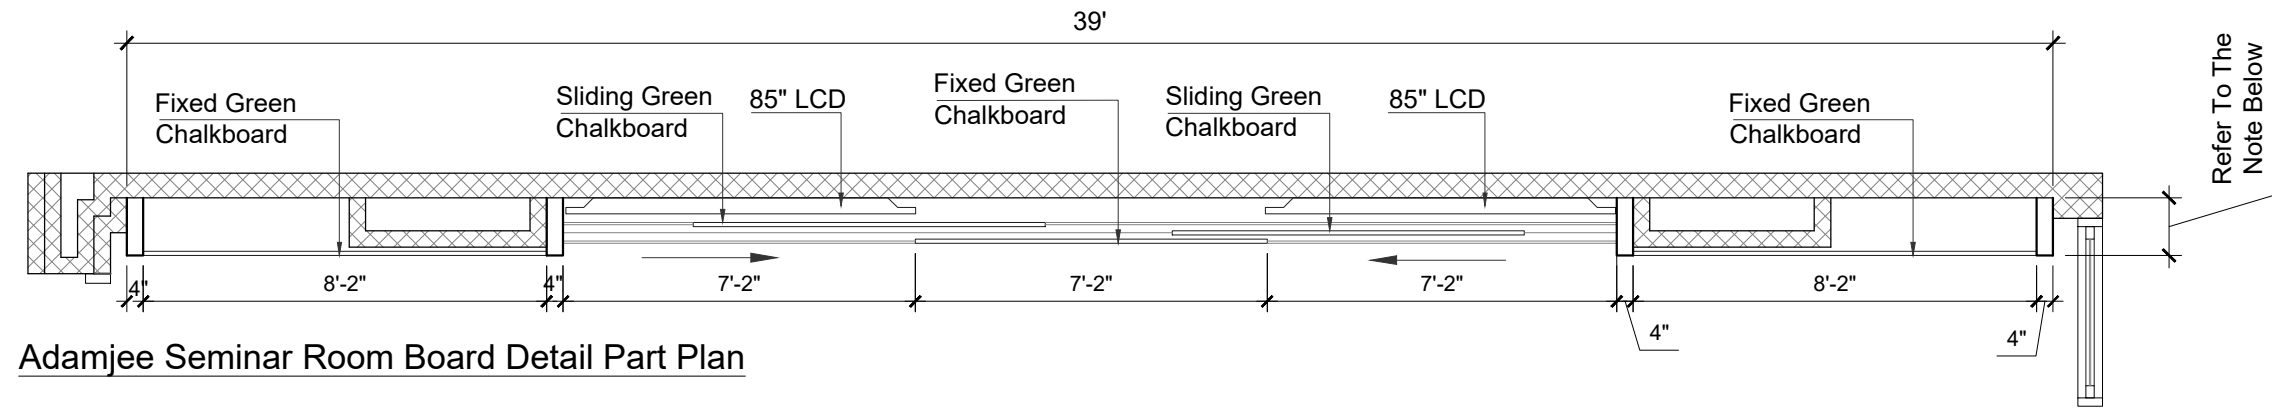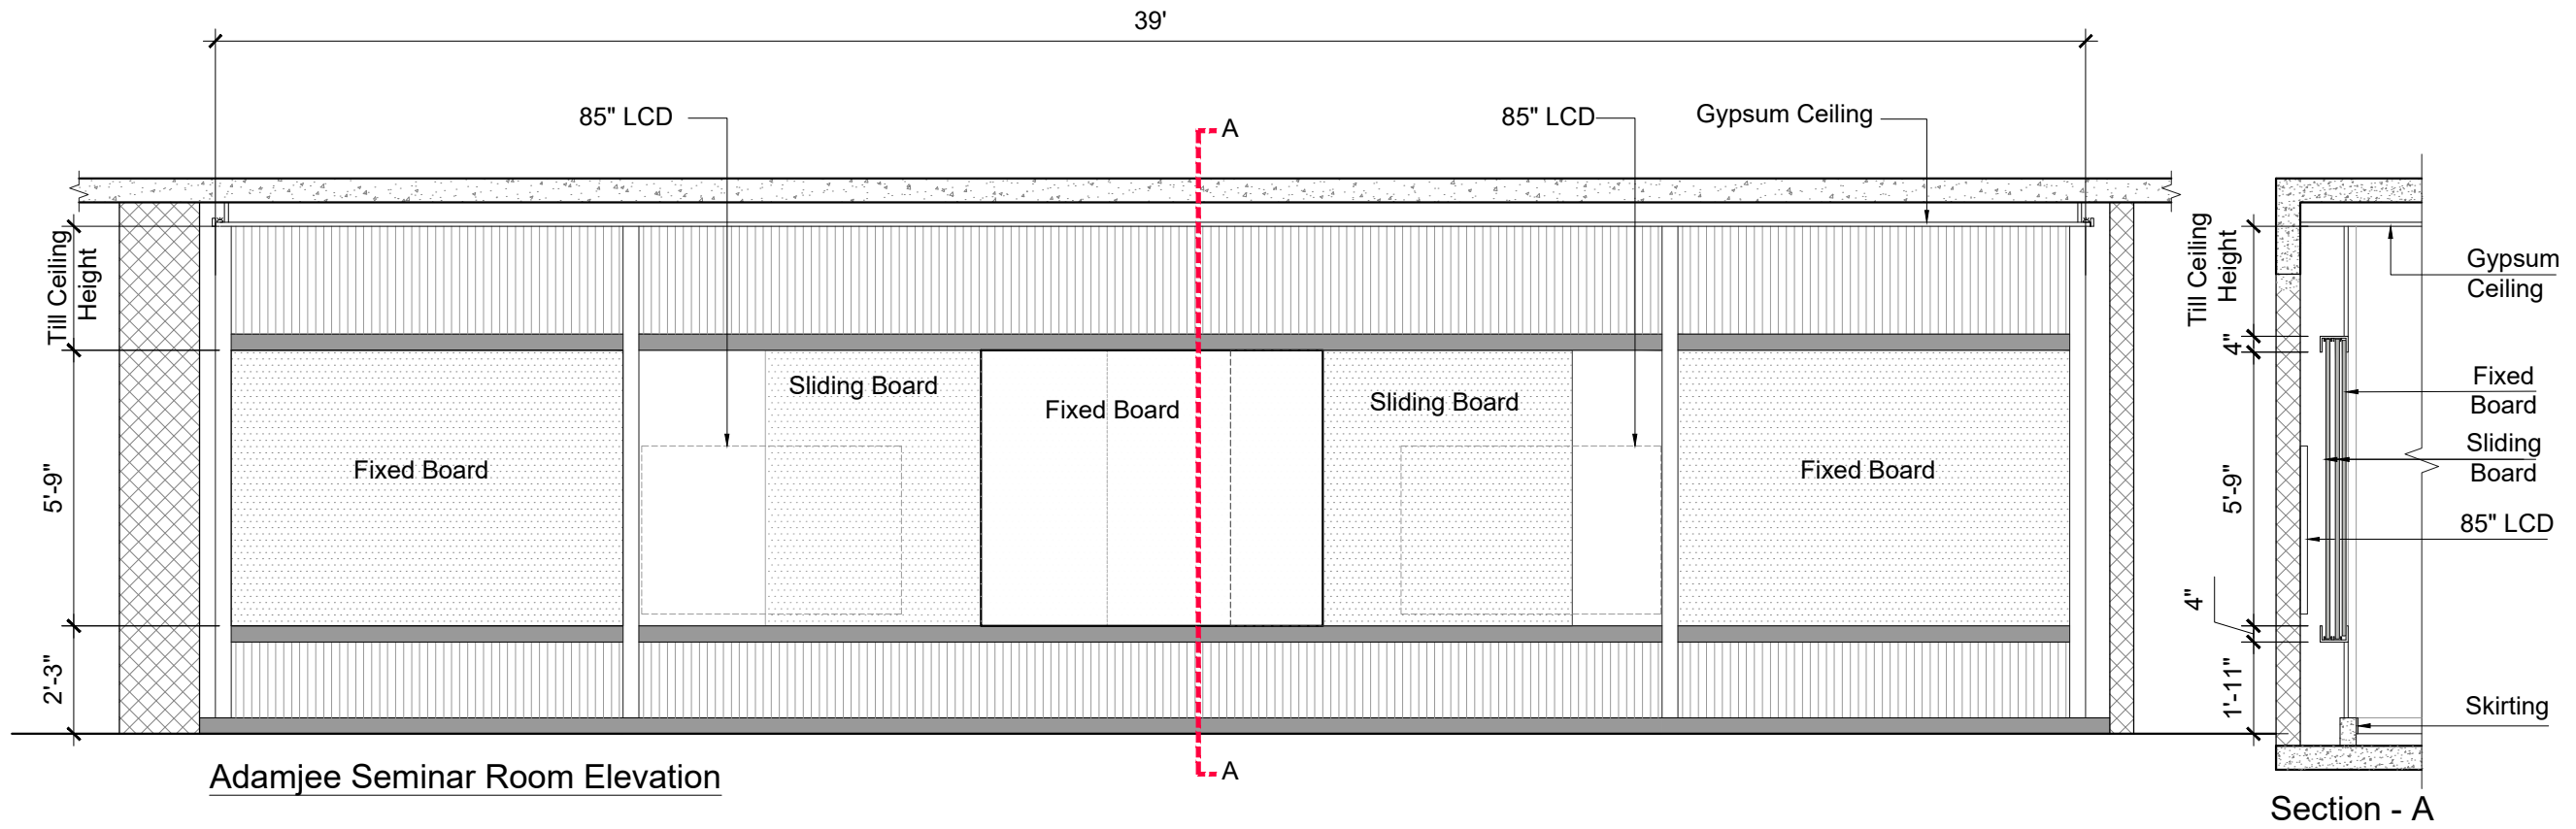

CLIENT:  
**IBA** Institute of Business Administration Karachi

IBA KARACHI - INSTITUTE OF BUSINESS ADMINISTRATION

ISSUE:  
 ISSUE FOR CONSTRUCTION

Drawing Title  
 ADAMJEE BLOCK SEMINAR ROOM (MAS-2) BOARD DETAIL

Drawn By:- SH  
 Checked By:- SAMEEN  
 Scale:- N.T.S  
 Date:-  
 Project No:- 2025-126  
 Sheet Size:- A3  
 Drawing No:-

AR-307

**Note: Depth May Be Adjusted As Per LCD Width**



CLIENT:



IBA KARACHI - INSTITUTE OF BUSINESS ADMINISTRATION

ISSUE:

ISSUE FOR CONSTRUCTION

Drawing Title

ADAMJEE BLOCK  
SEMINAR ROOM (MAS-2)  
3D VIW - 02

Drawn By:- SH

Checked By:- SAMEEN

Scale:- N.T.S


Date:-

Project No:- 2025-126

Sheet Size:- A3

Drawing No:-

AR-308

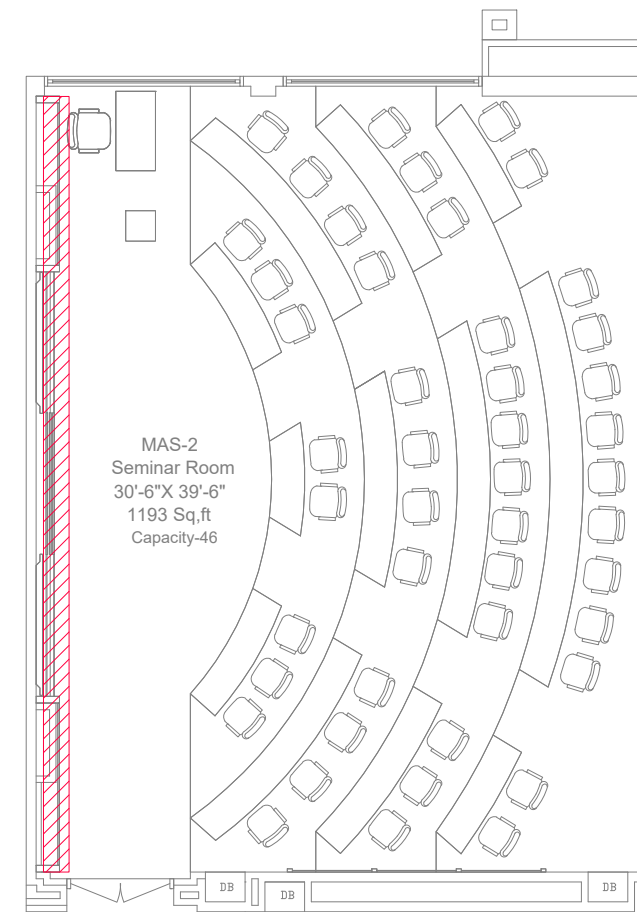

1 KEY PLAN  
Scale: N.T.S

CLIENT:



IBA KARACHI - INSTITUTE OF BUSINESS ADMINISTRATION

ISSUE:

ISSUE FOR CONSTRUCTION

Drawing Title

ADAMJEE BLOCK  
SEMINAR ROOM  
ISOLATION-06

Drawn By:- SH

Checked By:- SAMEEN

Scale:- N.T.S


Date:- 13-09-2025

Project No:- 2025-225


Sheet Size:- A3

Drawing No:-


AR-309

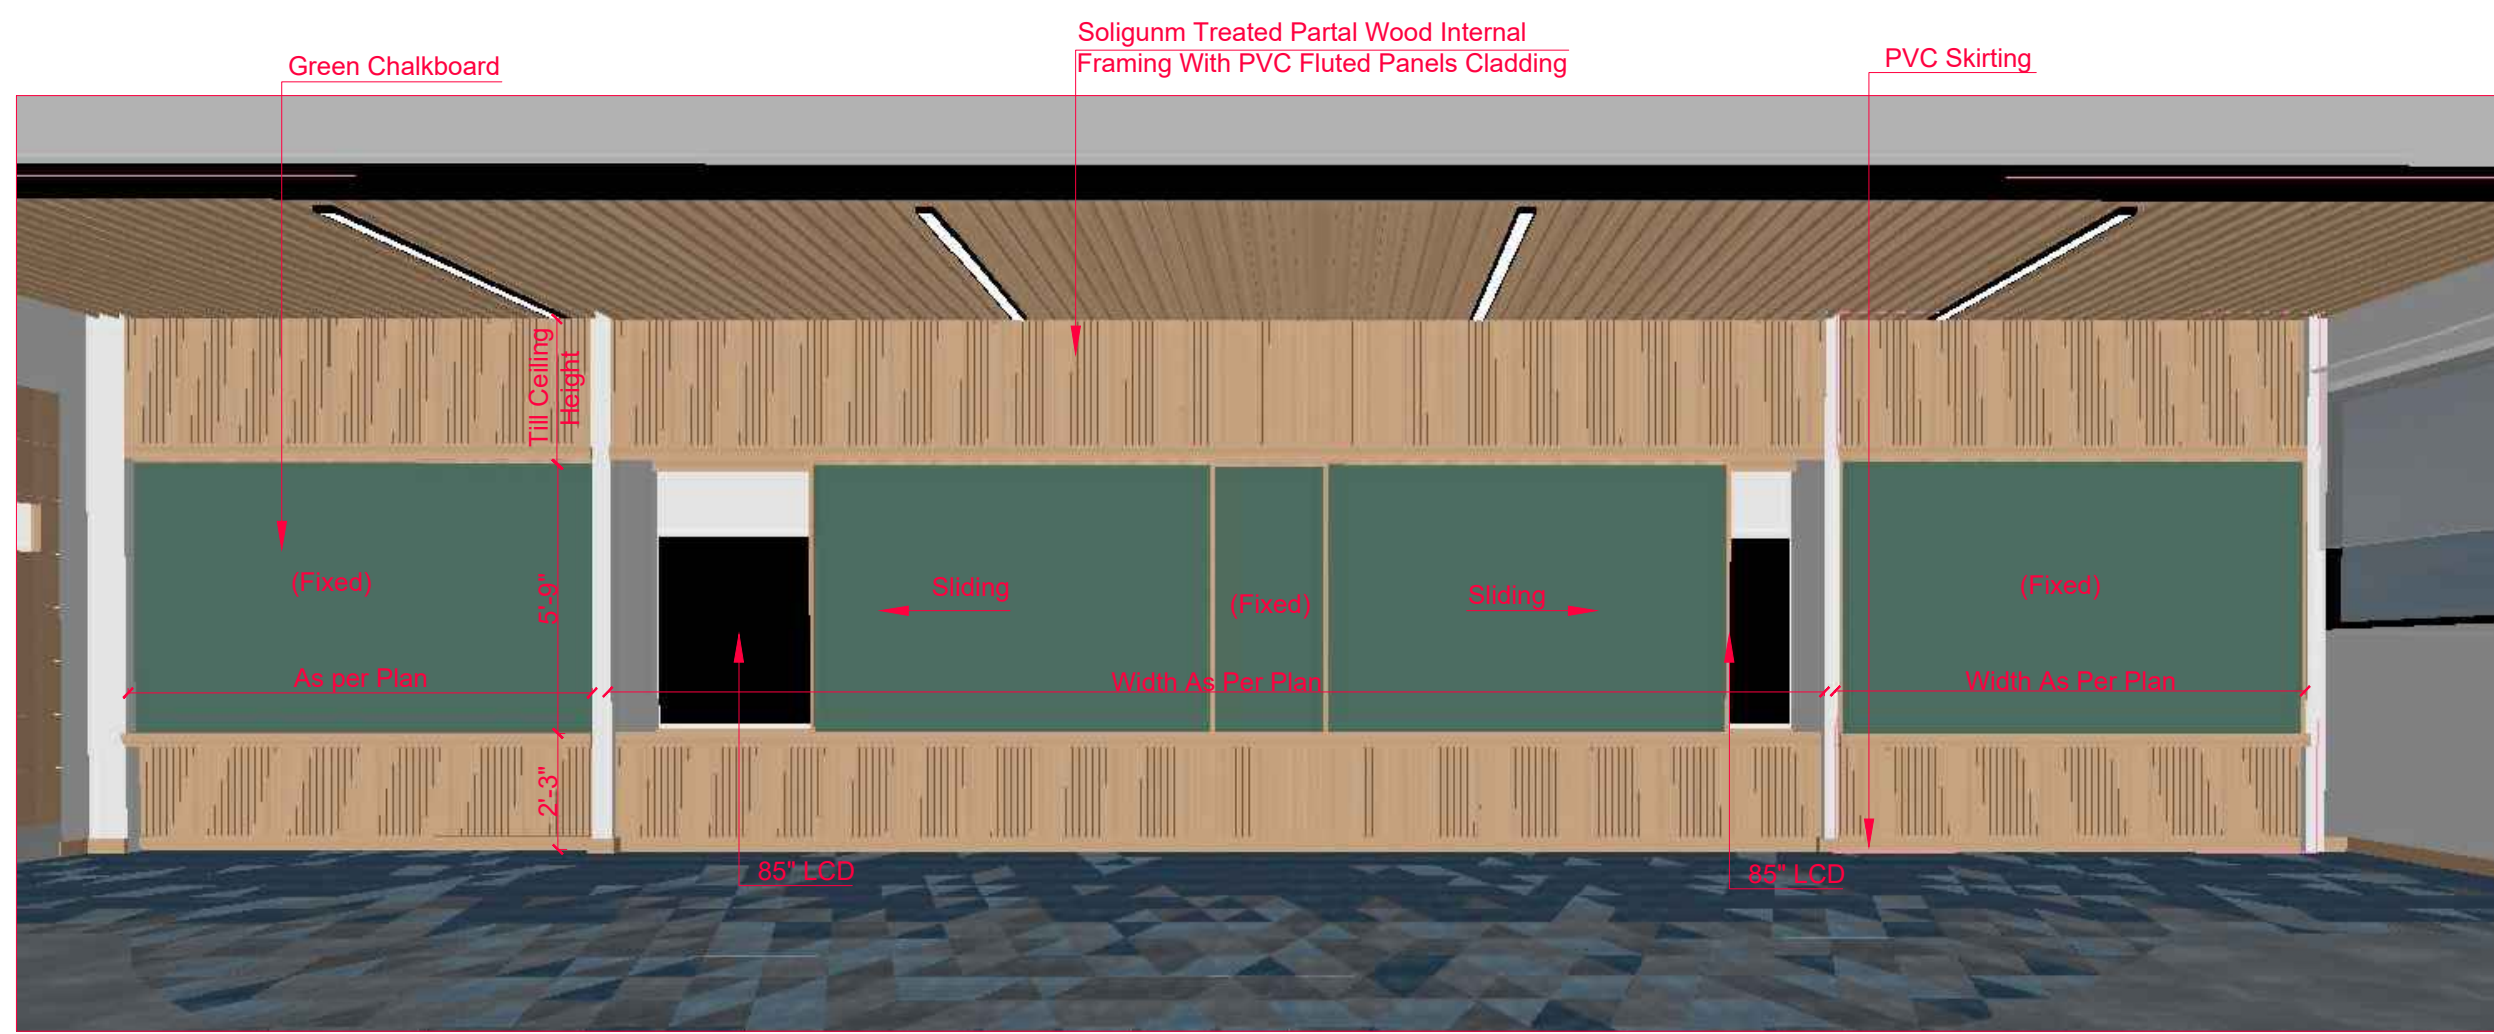

1 ISOLATION-06  
Scale: N.T.S

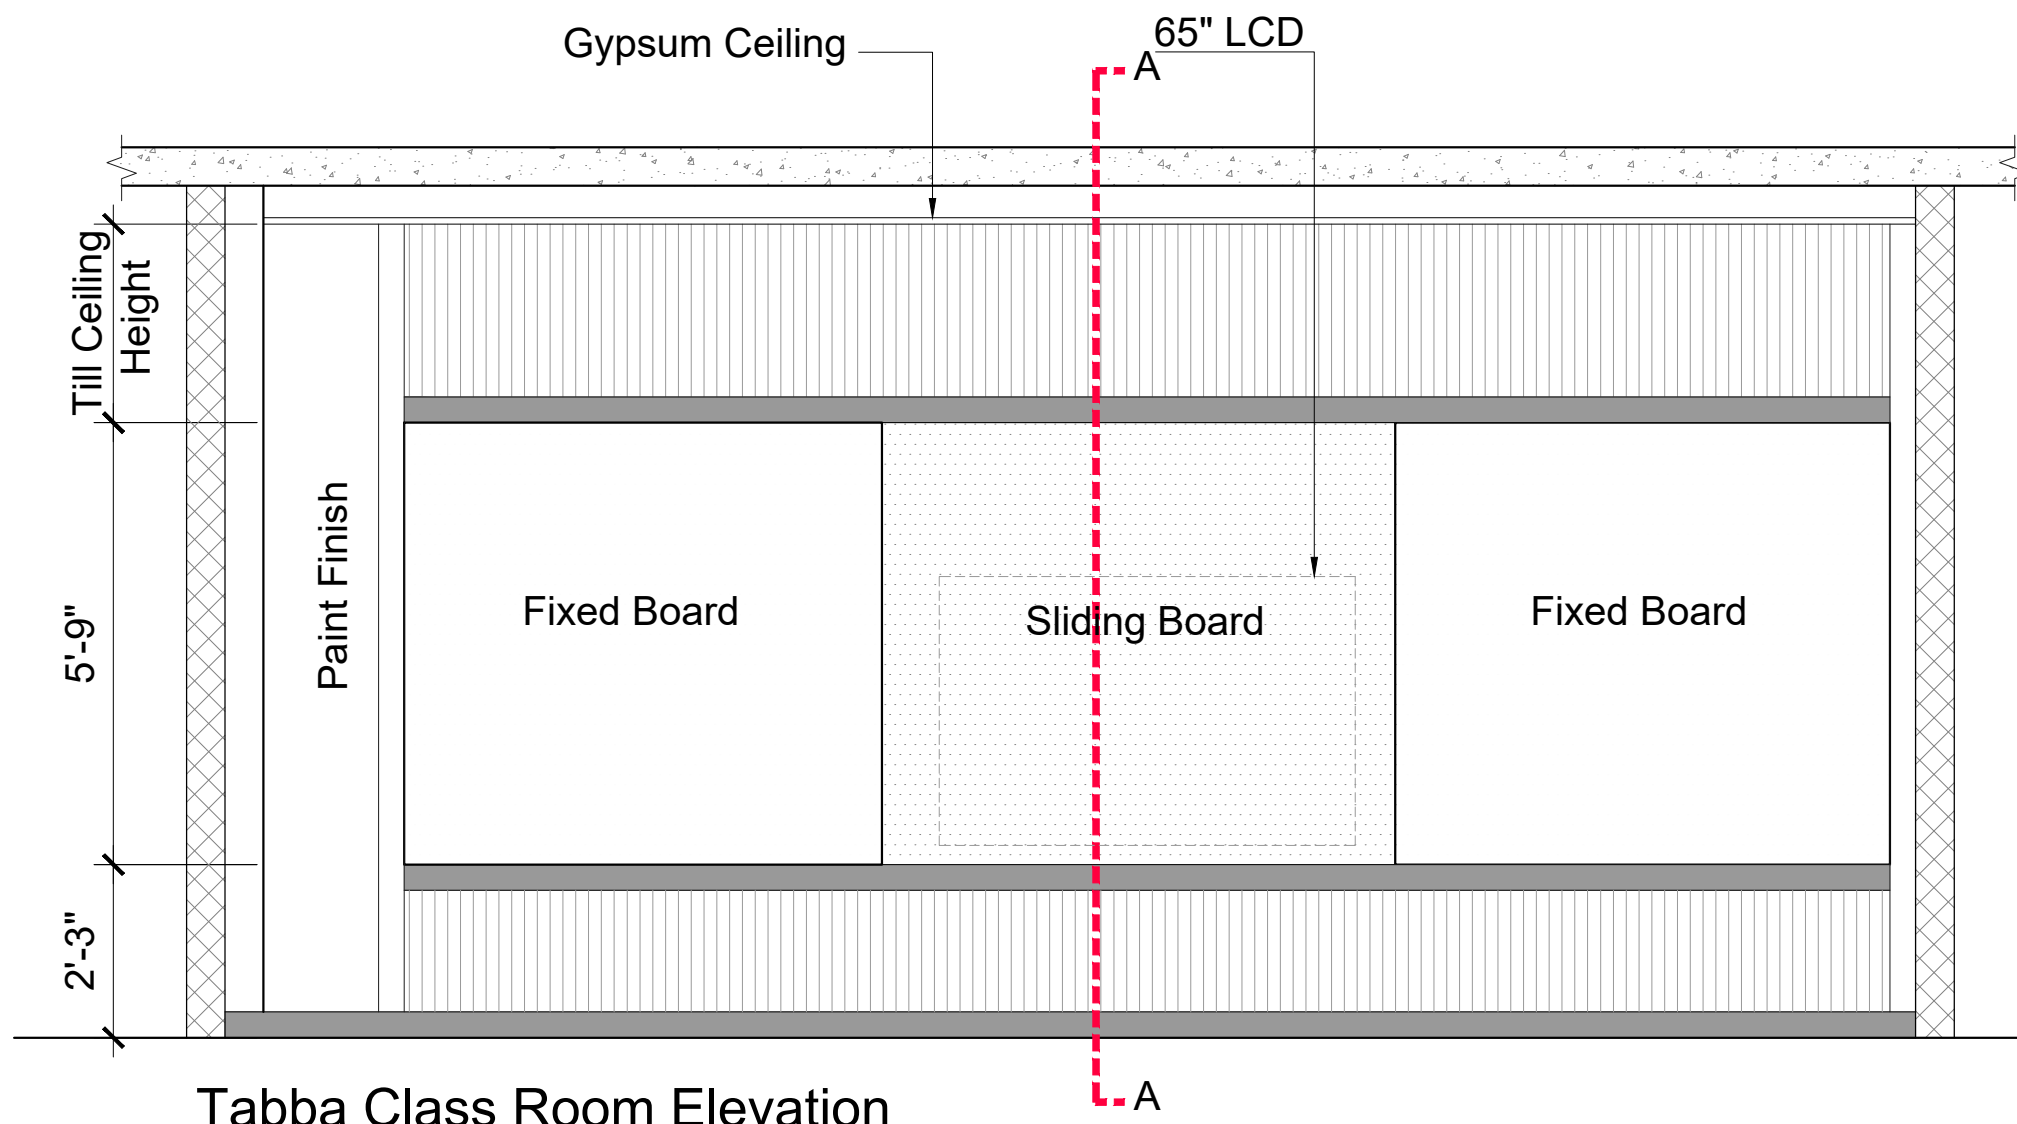

Tabba Class Room Elevation

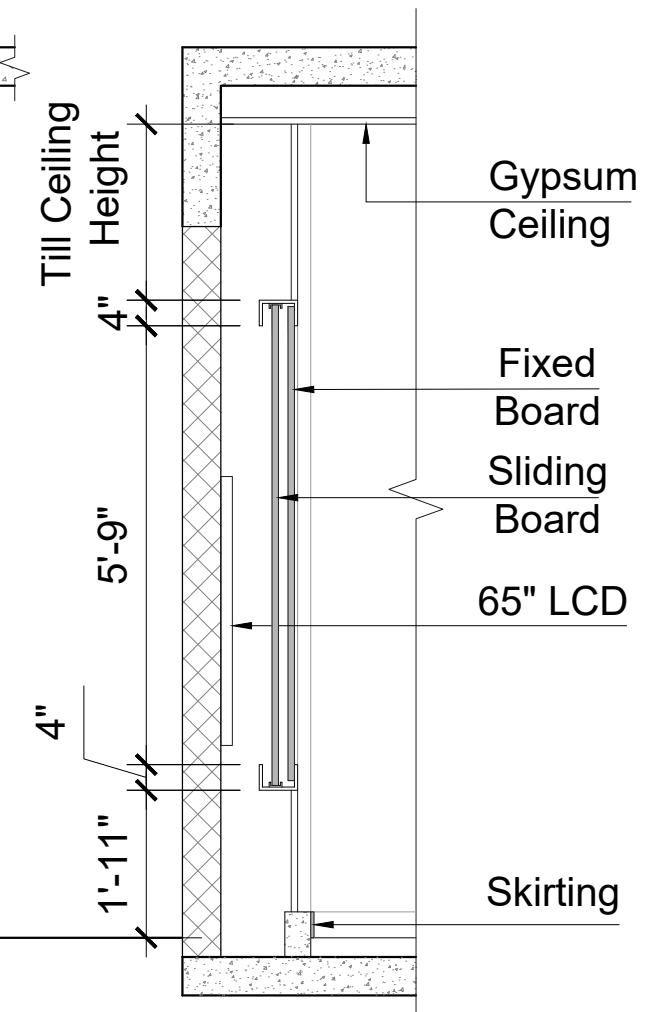

Section - A


CLIENT:  
**IBA** Institute of Business Administration Karachi  
 IBA KARACHI - INSTITUTE OF BUSINESS ADMINISTRATION

ISSUE:  
 ISSUE FOR CONSTRUCTION

Drawing Title  
 AMAN CED BLOCK CLASSROOM (MCC-11) BOARD DETAIL

Drawn By:- SH  
 Checked By:- SAMEEN  
 Scale:- N.T.S  
 Date:-  
 Project No:- 2025-126  
 Sheet Size:- A3  
 Drawing No:-

AR-407

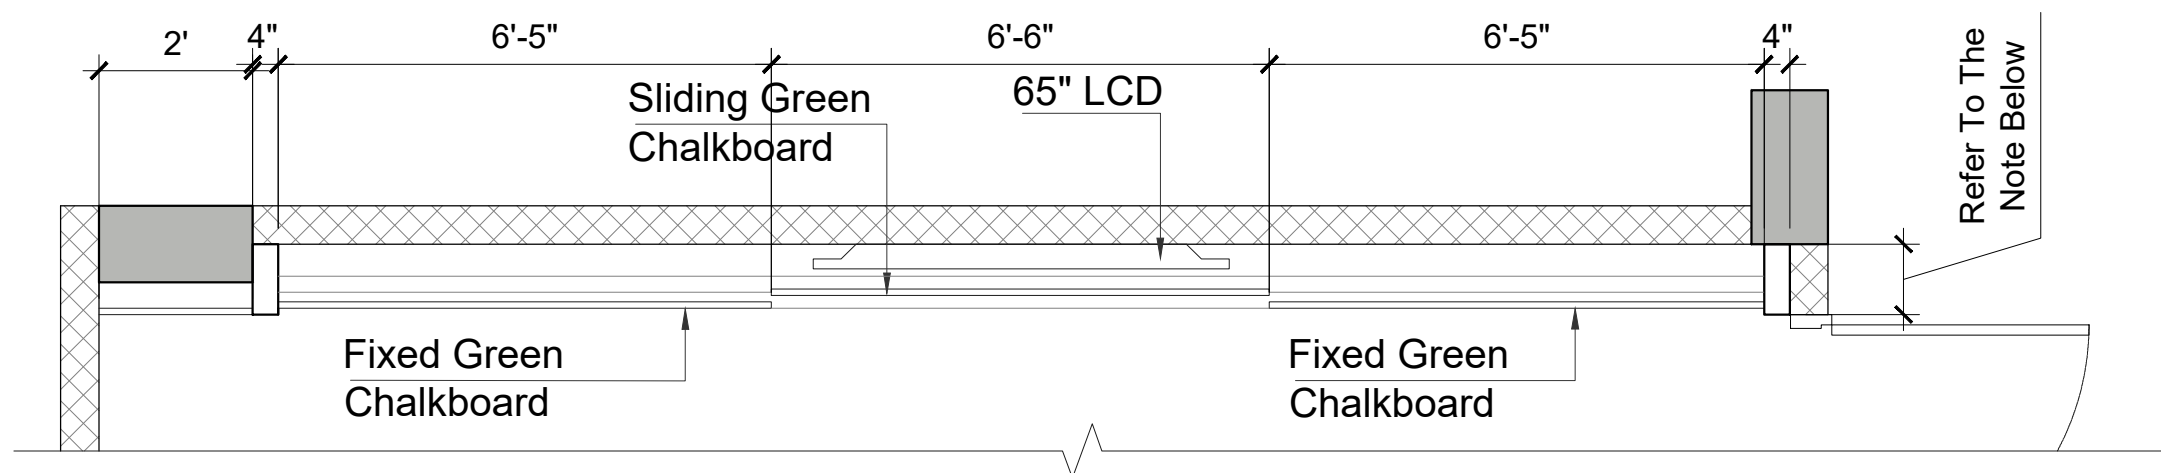


Aman Class Room Board Detail Part Plan

Note: Depth May Be Adjusted As Per LCD Width



CLIENT:

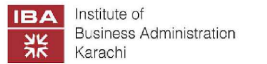

IBA KARACHI - INSTITUTE OF BUSINESS ADMINISTRATION

ISSUE:

ISSUE FOR CONSTRUCTION

Drawing Title

AMAN CED BLOCK CLASSROOM (MCC-11)  
3D VIEW - 02

Drawn By:-

Checked By:- SH

Scale:- SAMEEN


Date:- N.T.S

Project No:- 2025-126

Sheet Size:- A3

Drawing No:-

AR-408

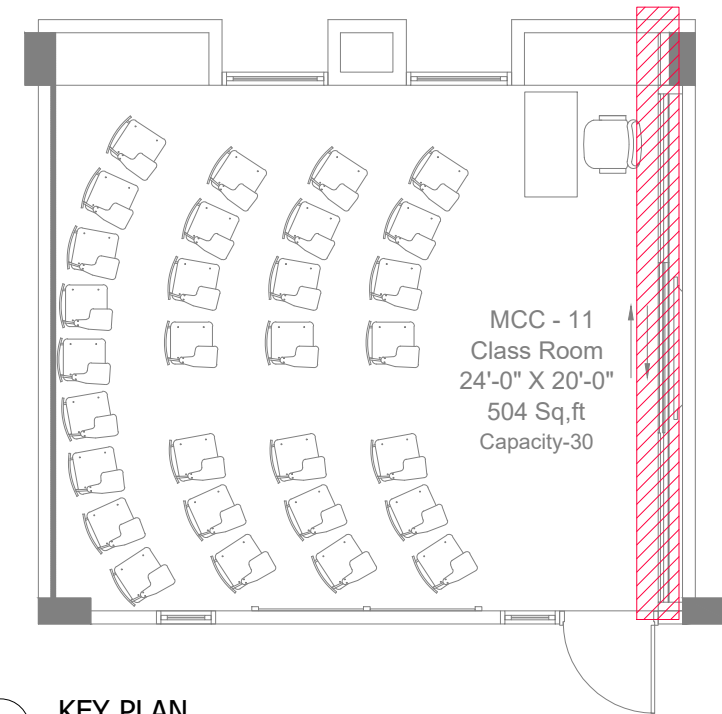


1 KEY PLAN  
Scale: N.T.S


CLIENT:  
 Institute of Business Administration Karachi  
 IBA KARACHI - INSTITUTE OF BUSINESS ADMINISTRATION

ISSUE:  
 ISSUE FOR CONSTRUCTION


Drawing Title  
 AMAN BLOCK  
 CLASSROOM  
 ISOLATION-03  
 Drawn By:- SH  
 Checked By:- SAMEEN  
 Scale:- N.T.S  
 Date:- 13-09-2025  
 Project No:- 2025-225  
 Sheet Size:- A3  
 Drawing No:-  
 AR-409

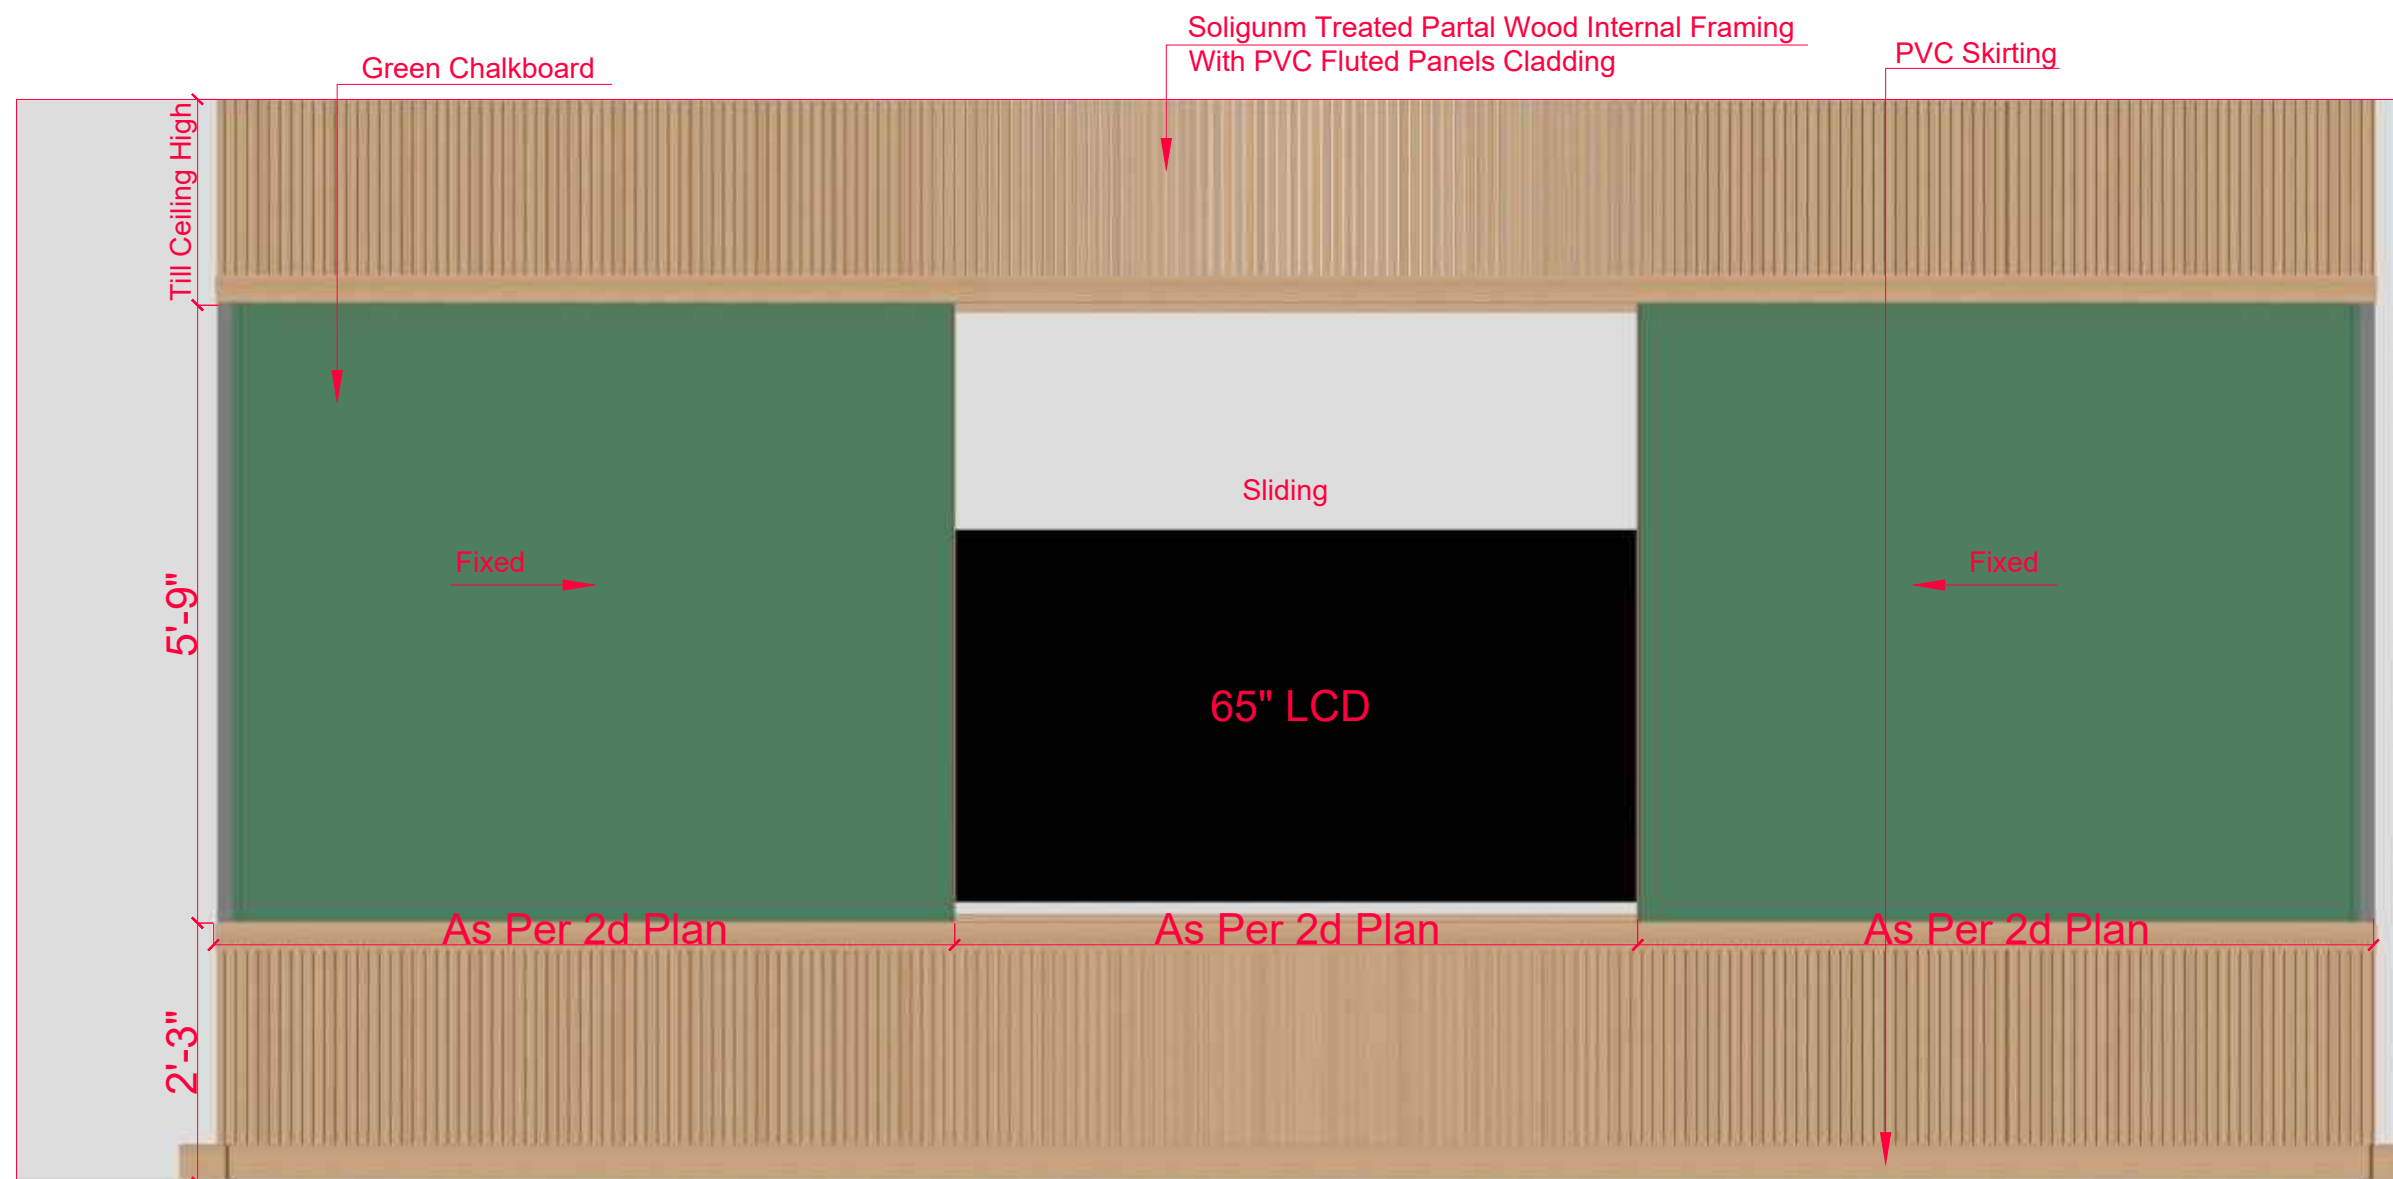


1 ISOLATION-03  
Scale: N.T.S

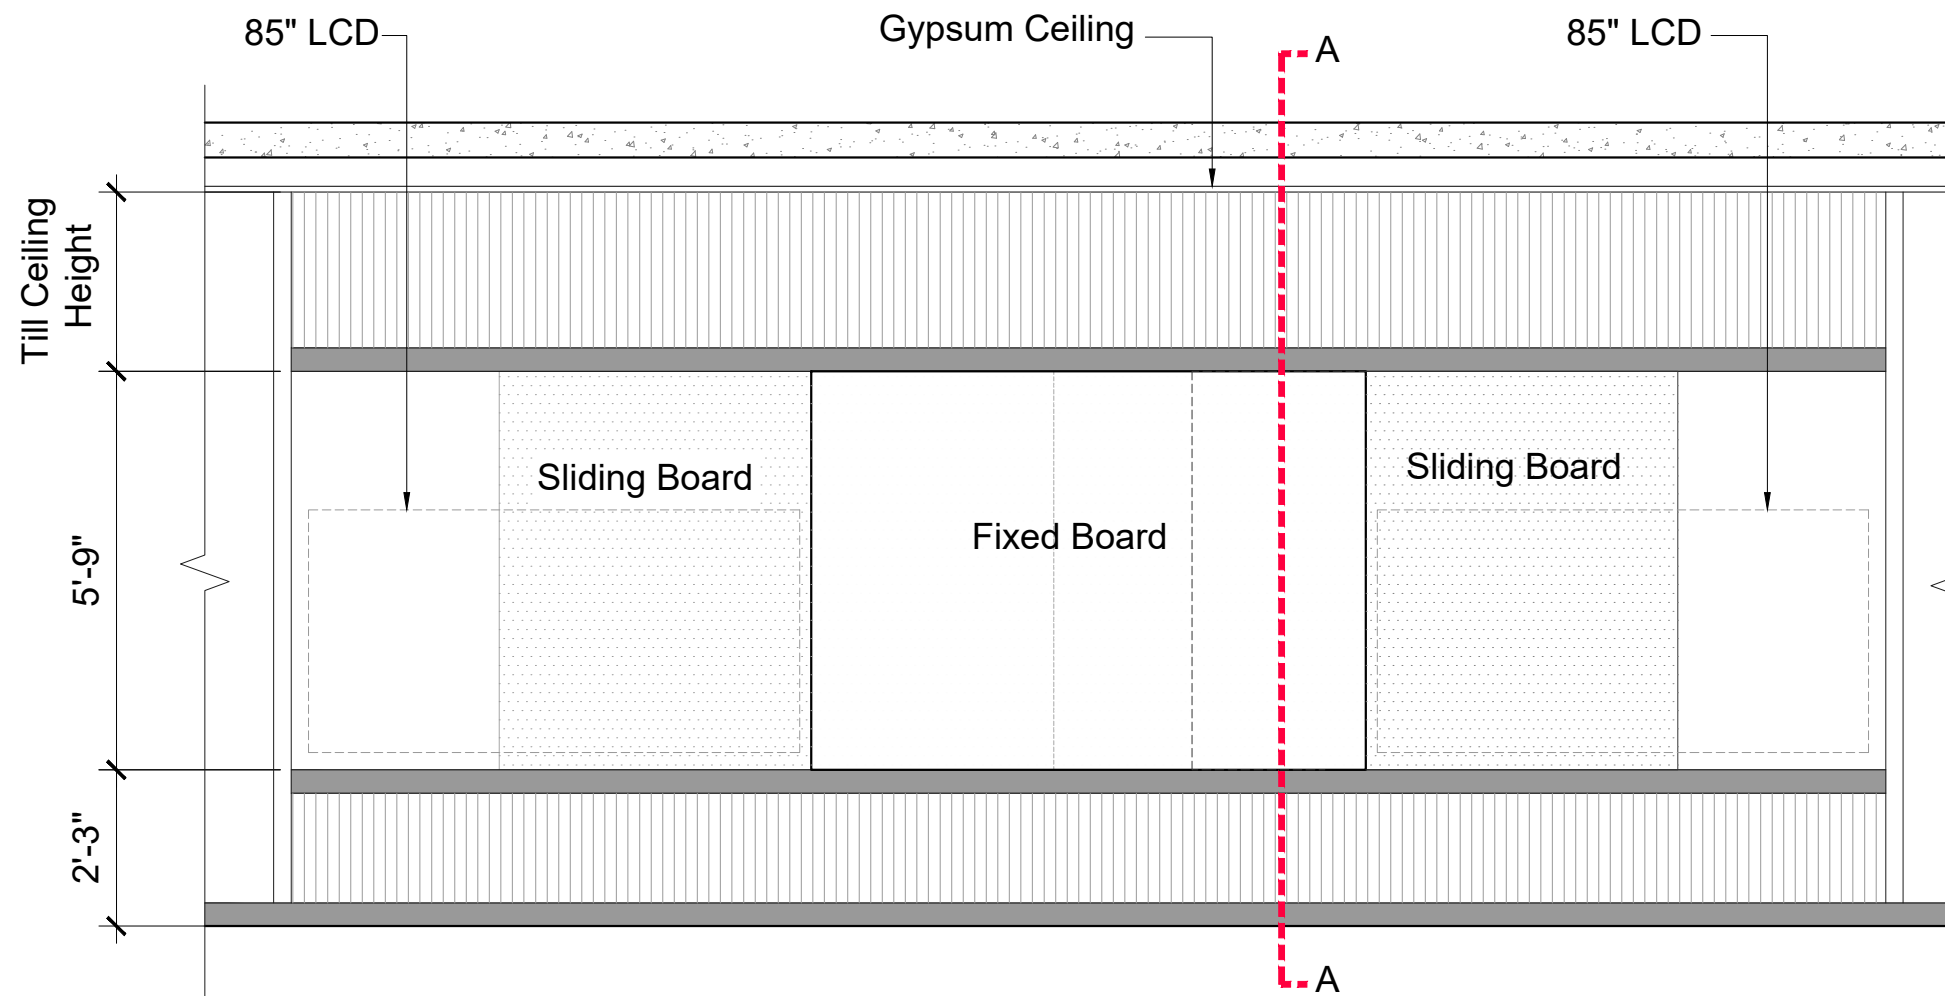

**Aman Seminar Room Elevation**

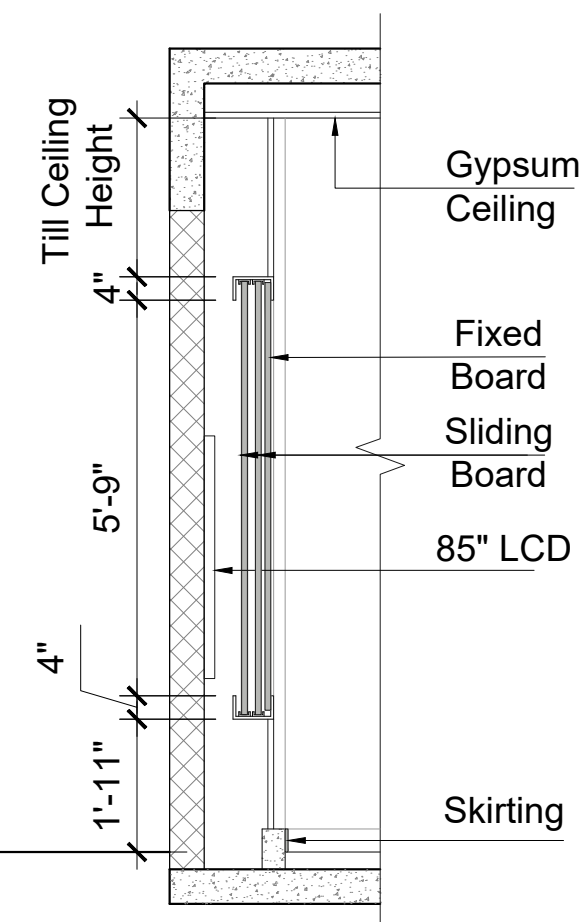

**Section - A**

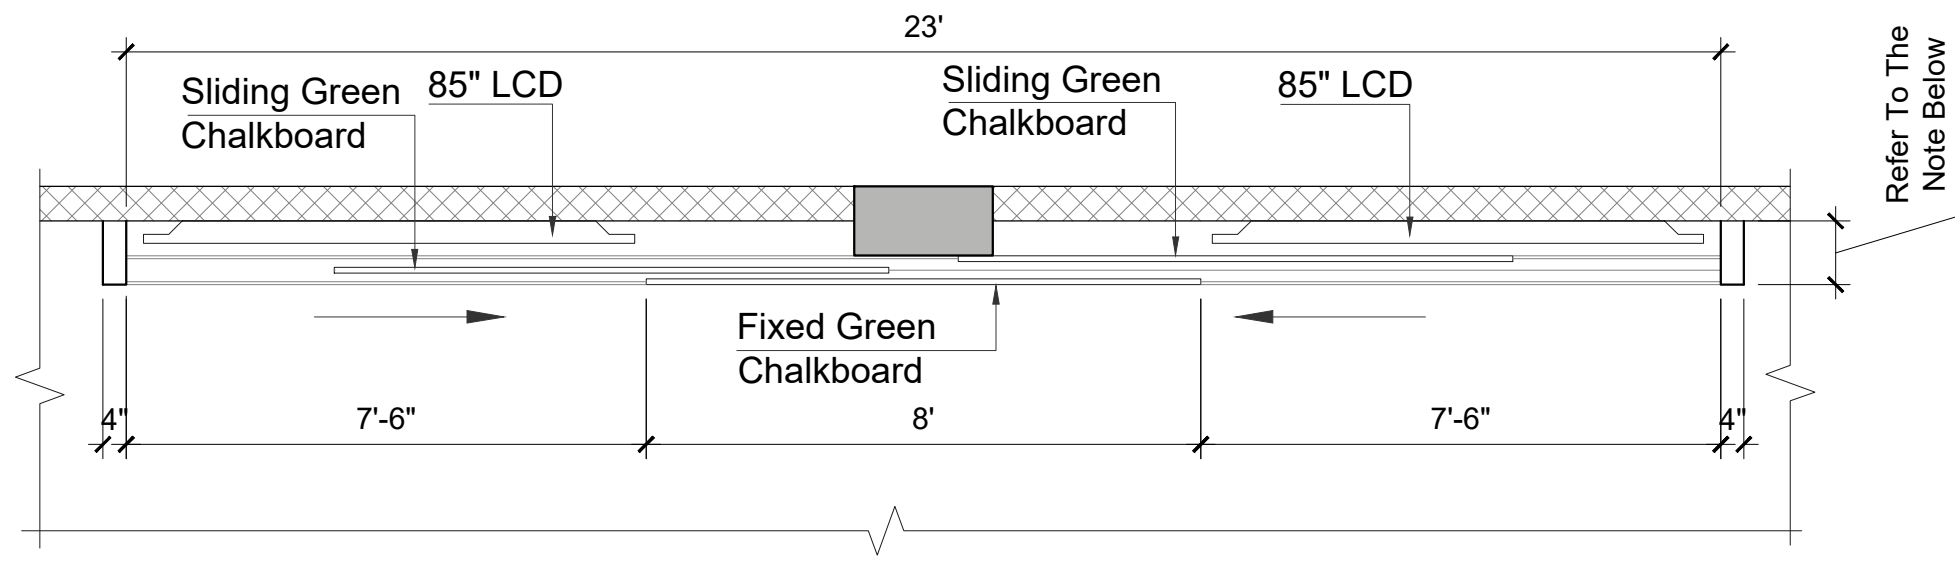

**Aman Seminar Room Board Detail Part Plan**

CLIENT:  
**IBA** Institute of Business Administration Karachi  
 IBA KARACHI - INSTITUTE OF BUSINESS ADMINISTRATION

ISSUE:  
 ISSUE FOR CONSTRUCTION

Drawing Title  
 AMAN CED BLOCK SEMINAR ROOM (MCS-3) BOARD DETAIL


Drawn By:- SH  
 Checked By:- SAMEEN  
 Scale:- N.T.S  
 Date:-  
 Project No:- 2025-126  
 Sheet Size:- A3  
 Drawing No:-

**AR-508**

**Note: Depth May Be Adjusted As Per LCD Width**



CLIENT:

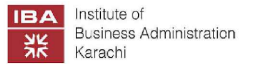

IBA KARACHI - INSTITUTE OF BUSINESS ADMINISTRATION

ISSUE:

ISSUE FOR CONSTRUCTION

Drawing Title

AMAN CED BLOCK  
SEMINAR ROOM (MCS-3)  
3D VIW - 02

Drawn By:- SH

Checked By:- SAMEEN

Scale:- N.T.S


Date:-

Project No:- 2025-126

Sheet Size:- A3

Drawing No:-

AR-509

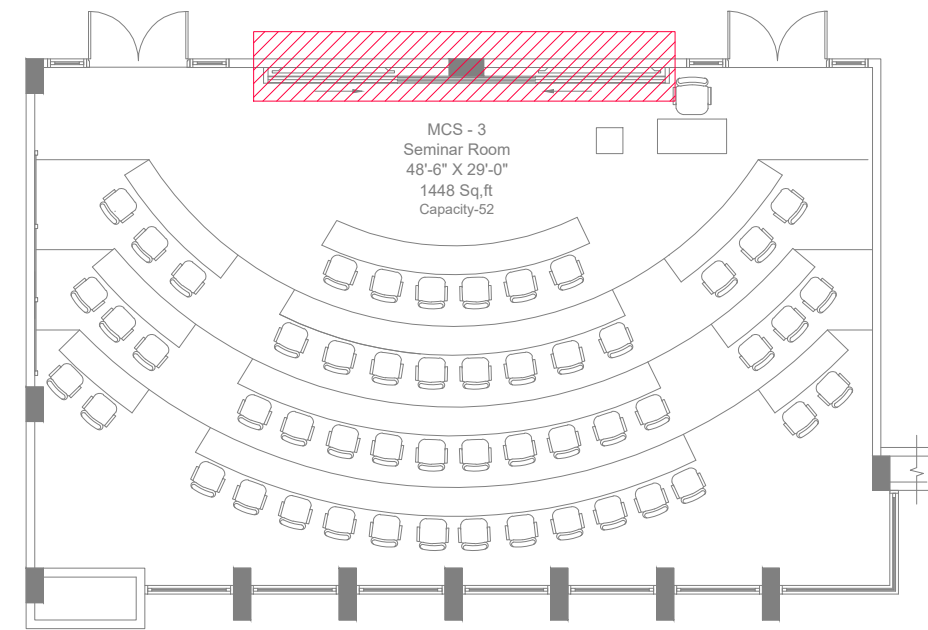

1 KEY PLAN  
Scale: N.T.S


CLIENT:  
 Institute of Business Administration Karachi  
 IBA KARACHI - INSTITUTE OF BUSINESS ADMINISTRATION

ISSUE:  
 ISSUE FOR CONSTRUCTION

Drawing Title  
 AMAN BLOCK  
 SEMINAR ROOM  
 ISOLATION-04  
 Drawn By:- SH  
 Checked By:- SAMEEN  
 Scale:- N.T.S  
 Date:- 13-09-2025  
 Project No:- 2025-225  
 Sheet Size:- A3  
 Drawing No:-  
 AR-510



1 ISOLATION-04  
Scale: N.T.S

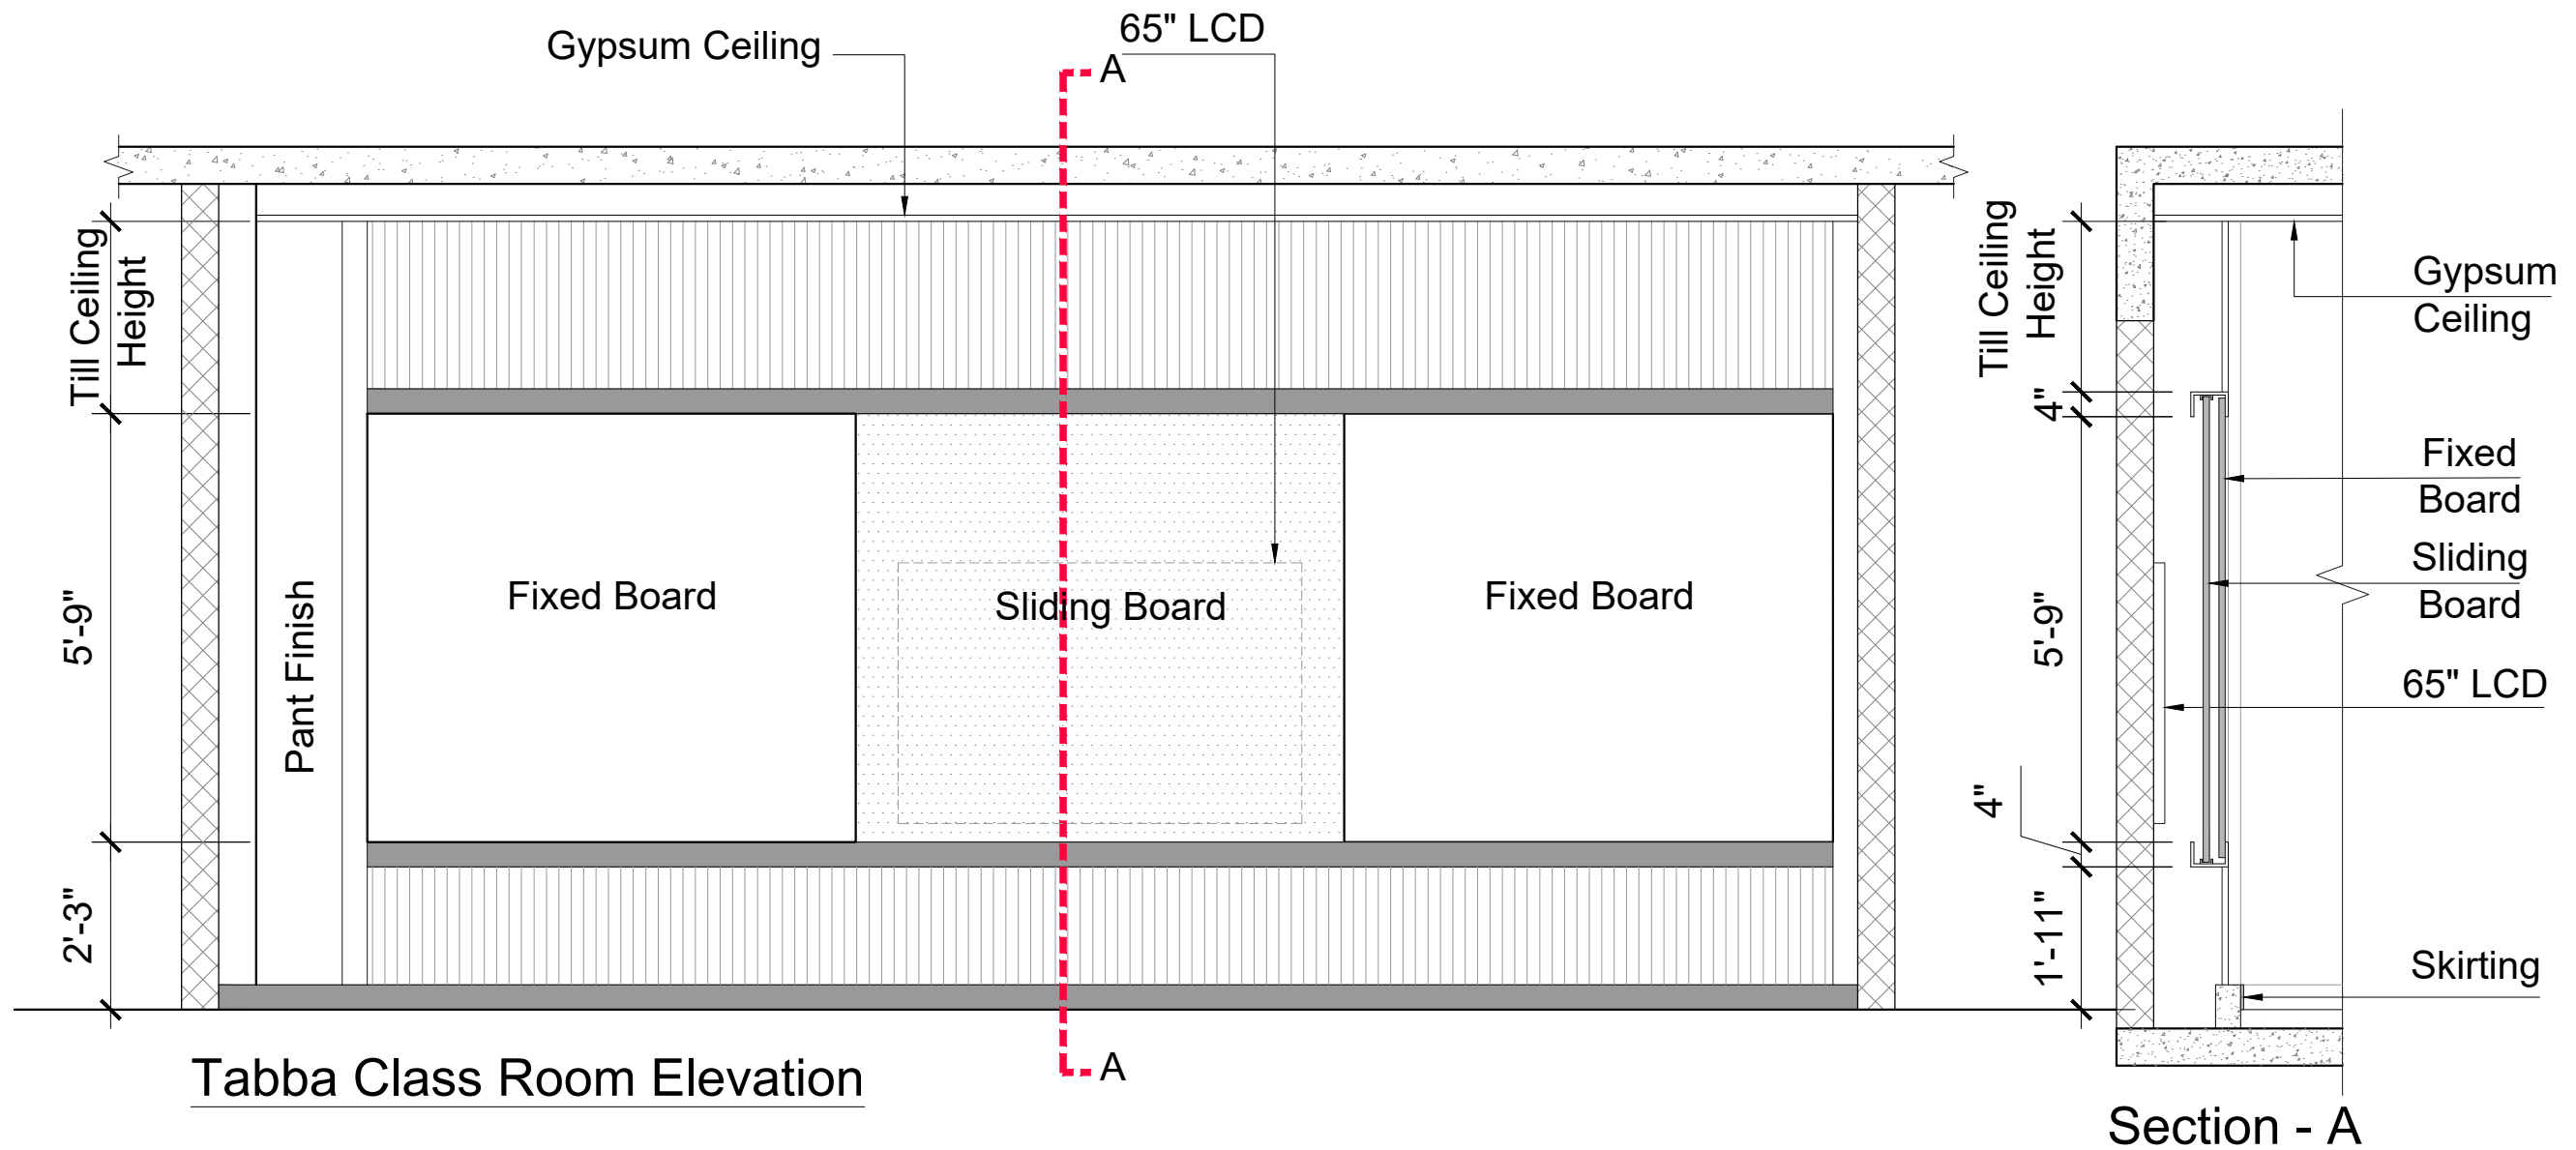


CLIENT:  
**IBA** Institute of Business Administration Karachi  
 IBA KARACHI - INSTITUTE OF BUSINESS ADMINISTRATION

ISSUE:  
 ISSUE FOR CONSTRUCTION

Drawing Title  
 TABBA BLOCK CLASSROOM (MTC-16) BOARD DETAIL

Drawn By:- SH  
 Checked By:- SAMEEN  
 Scale:- N.T.S  
 Date:-  
 Project No:- 2025-126  
 Sheet Size:- A3  
 Drawing No:-

AR-607

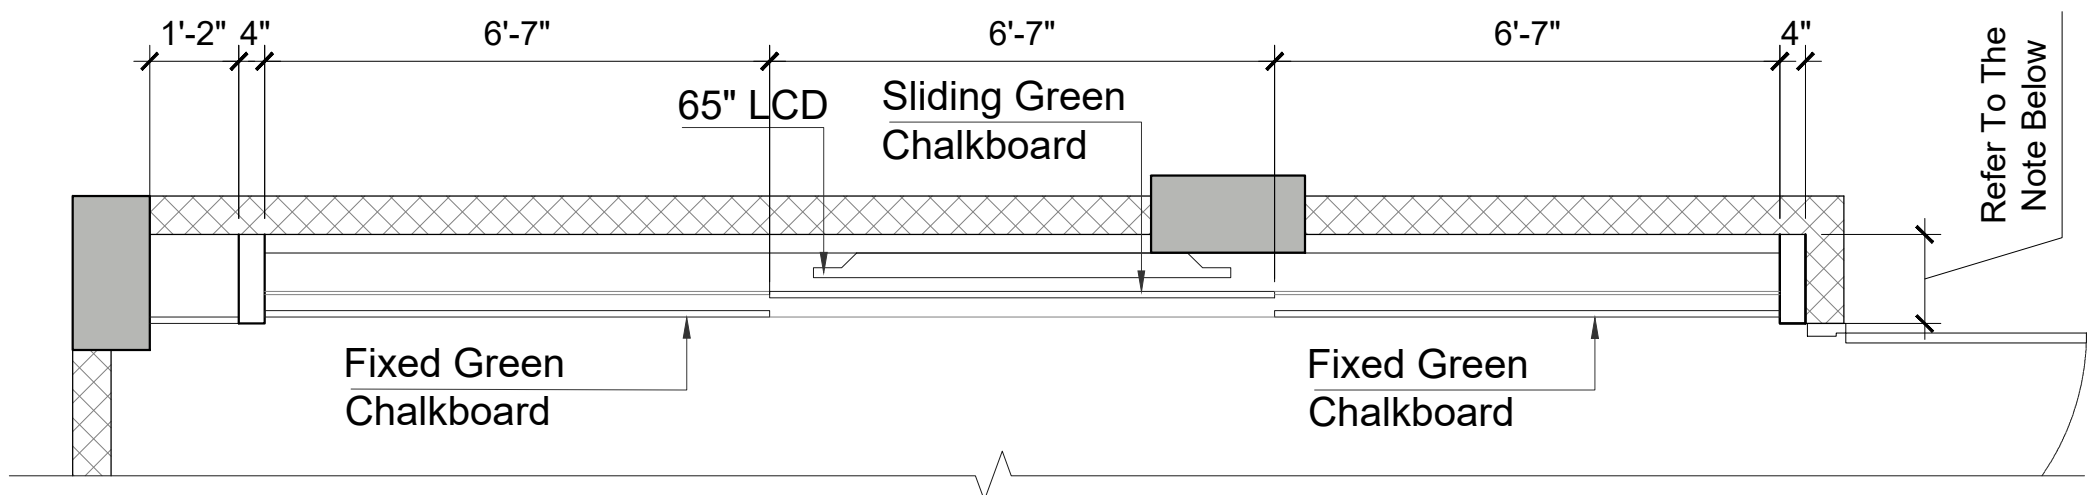


Tabba Class Room Board Detail Part Plan

Note: Depth May Be Adjusted As Per LCD Width



CLIENT:

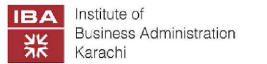

IBA KARACHI - INSTITUTE OF BUSINESS ADMINISTRATION

ISSUE:

ISSUE FOR CONSTRUCTION

Drawing Title

TABBA BLOCK  
CLASSROOM (MTC-16)  
3D VIEW - 02

Drawn By:-

Checked By:- SH

Scale:- SAMEEN


Date:- N.T.S

Project No:- 2025-126

Sheet Size:- A3


Drawing No:-

AR-608

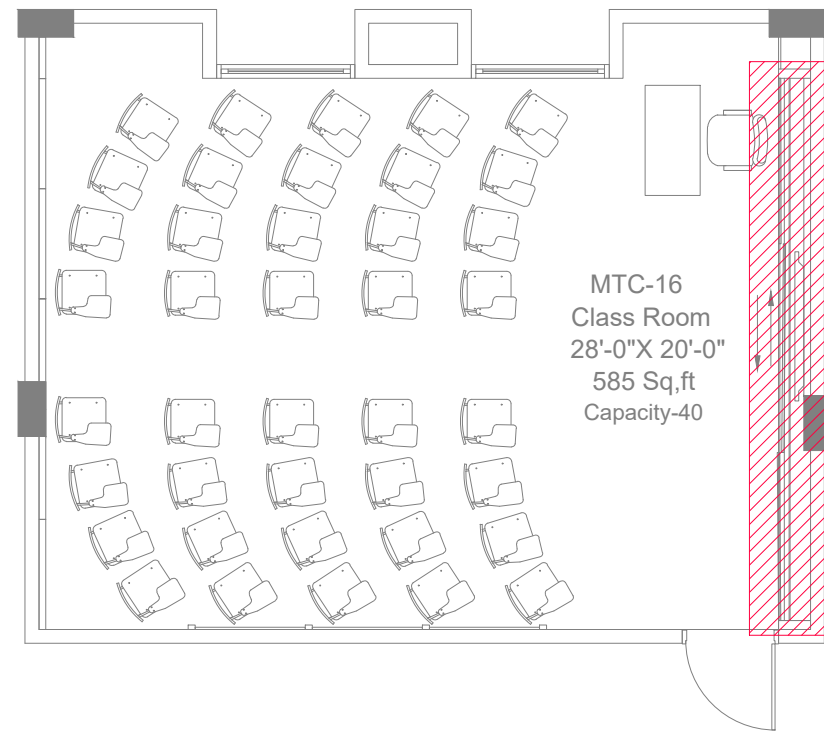

1 KEY PLAN  
Scale: N.T.S

CLIENT:

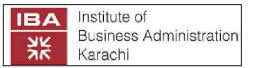

IBA KARACHI - INSTITUTE OF BUSINESS ADMINISTRATION

ISSUE:

ISSUE FOR CONSTRUCTION

Drawing Title

TABBA BLOCK  
CLASSROOM  
ISOLATION-03

Drawn By:- SH

Checked By:- SAMEEN

Scale:- N.T.S


Date:- 13-09-2025

Project No:- 2025-225


Sheet Size:- A3

Drawing No:-

AR-609

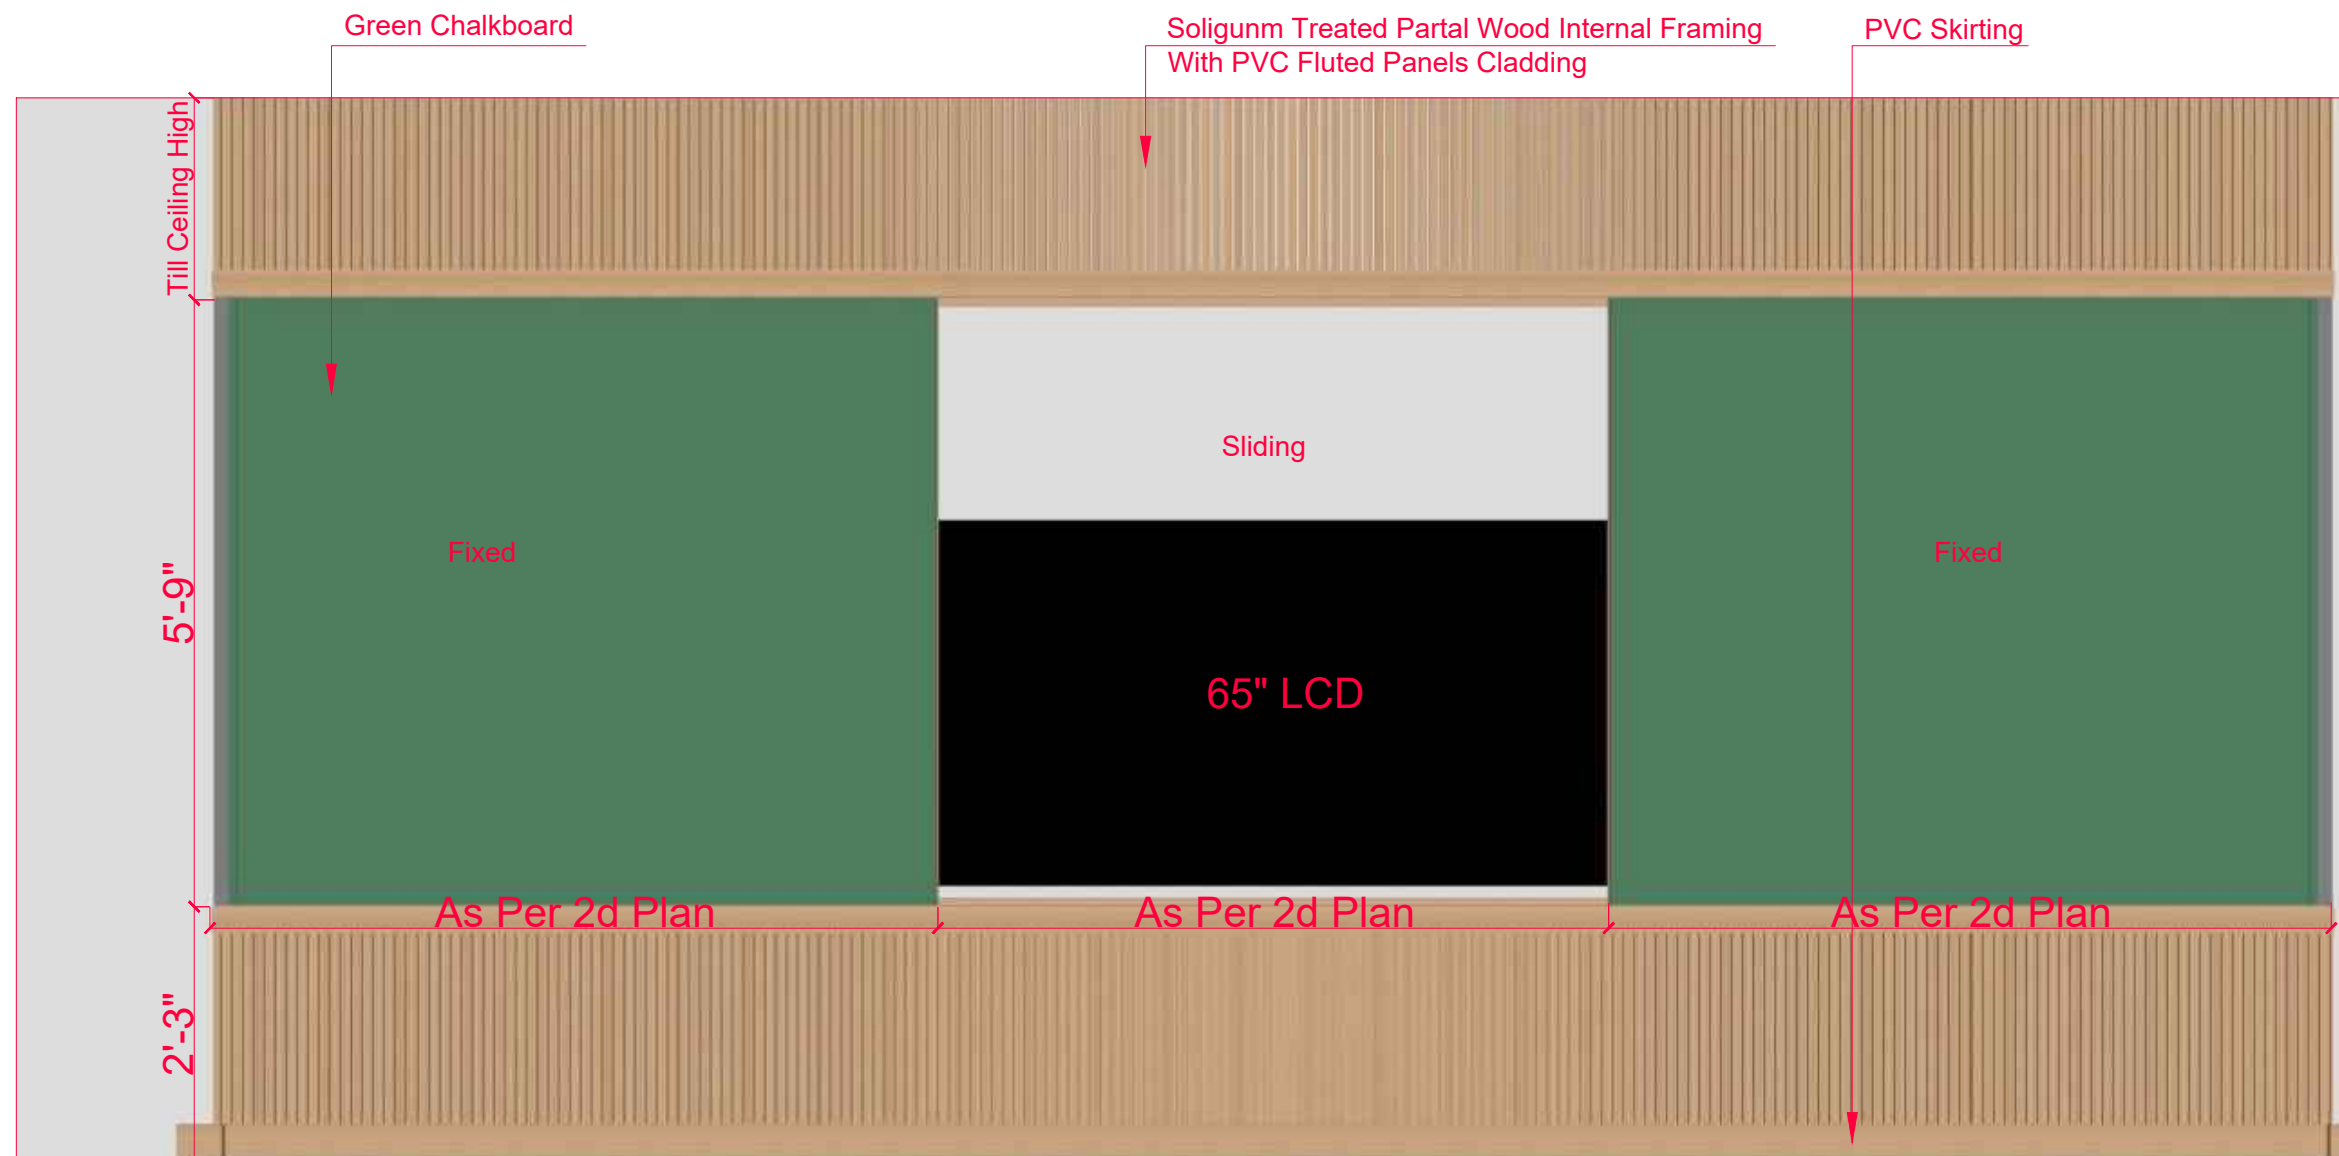

1 ISOLATION-03  
Scale: N.T.S

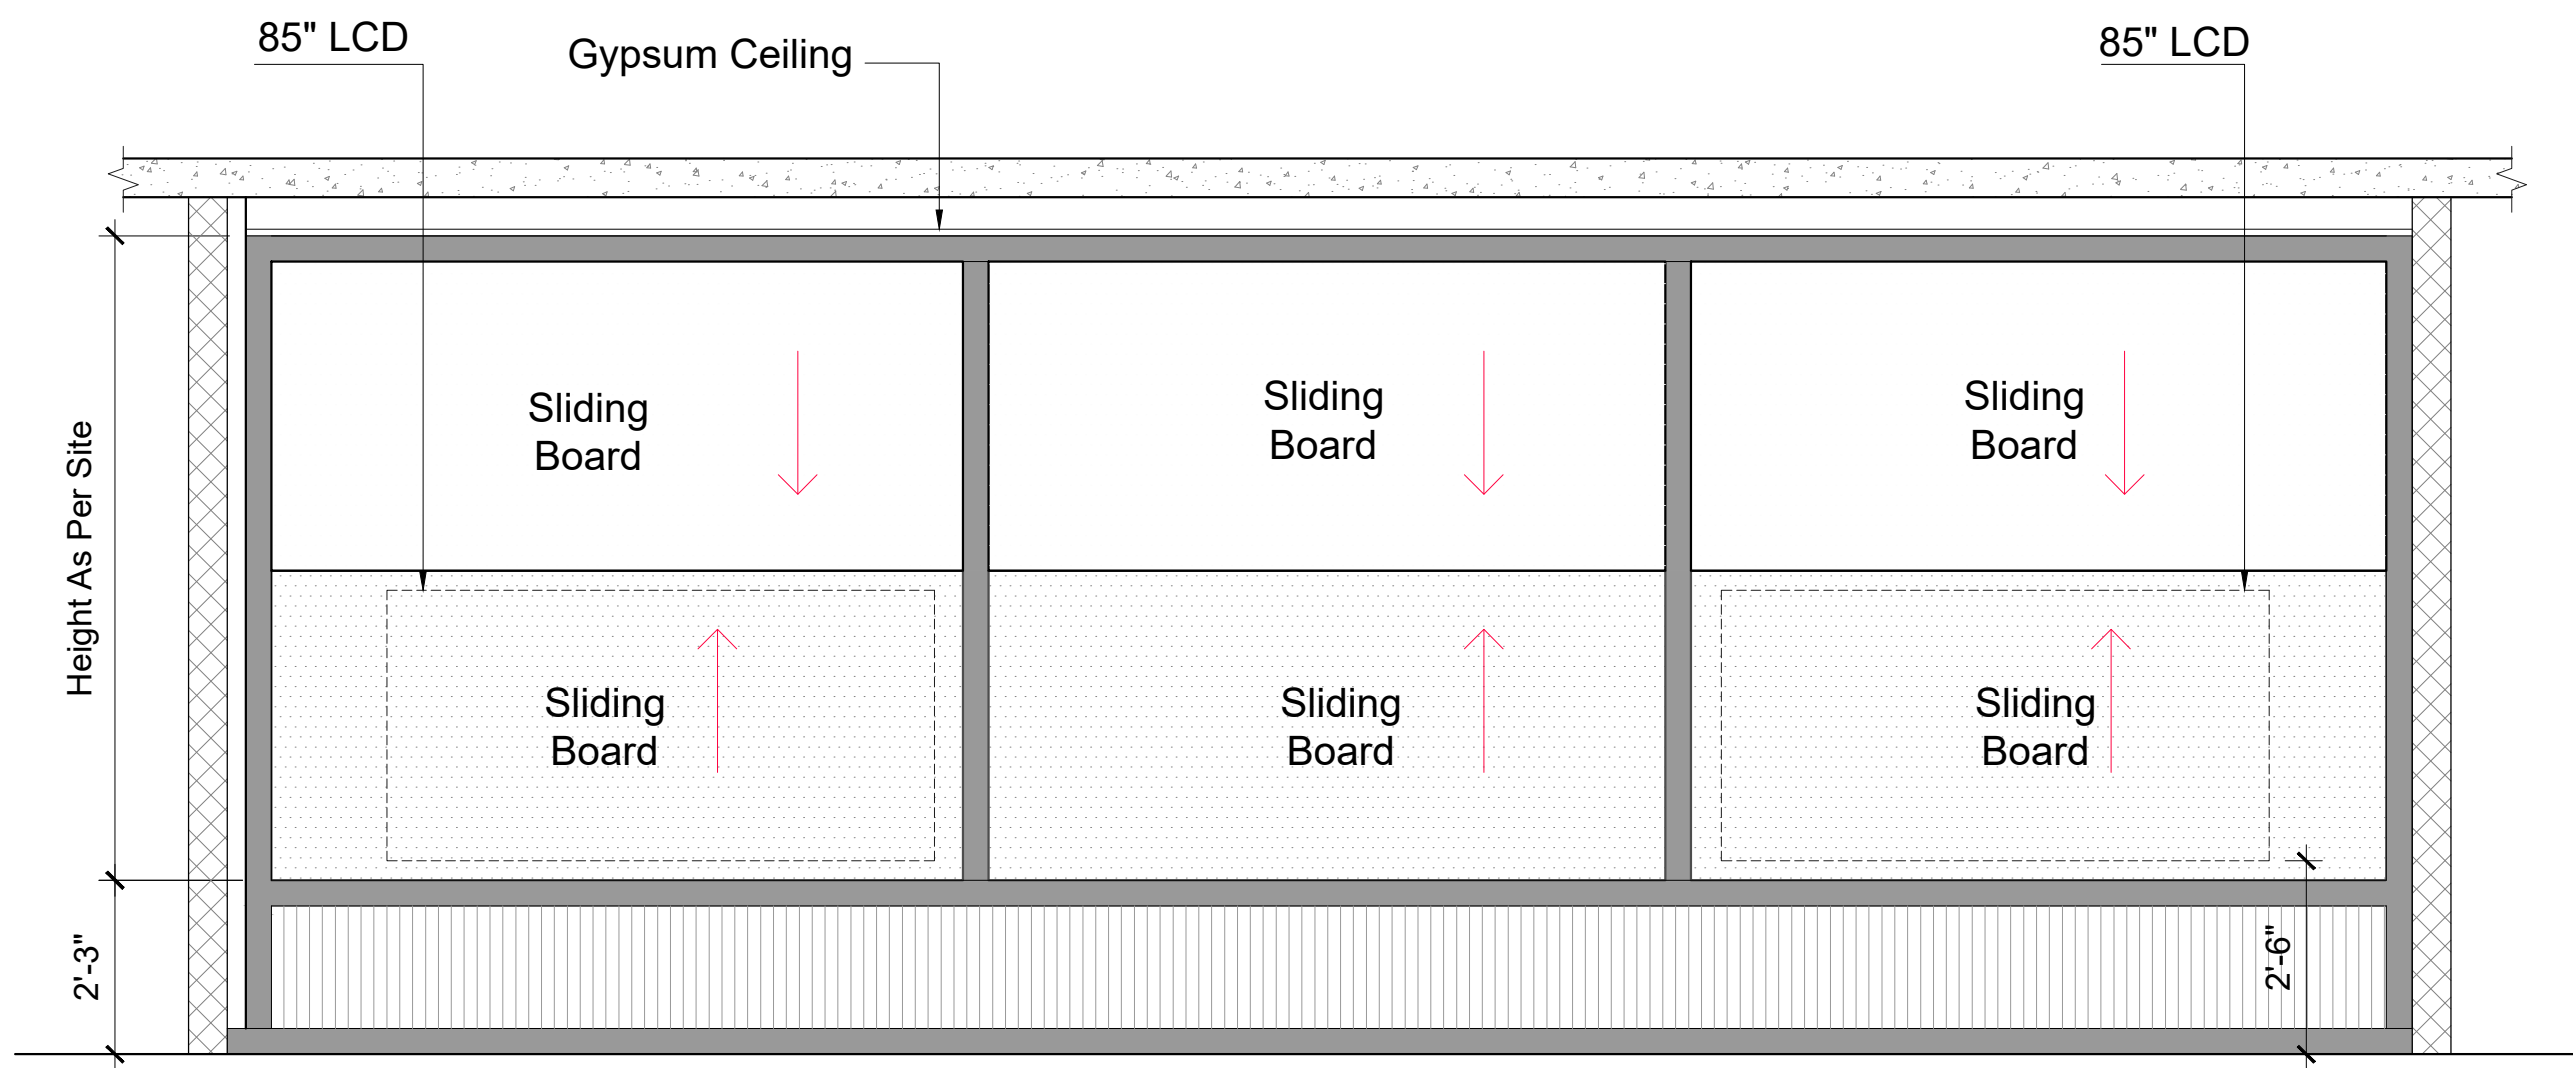


Tabba Seminar Room Elevation

CLIENT:  
**IBA** Institute of Business Administration Karachi  
 IBA KARACHI - INSTITUTE OF BUSINESS ADMINISTRATION

ISSUE:  
 ISSUE FOR CONSTRUCTION

Drawing Title  
 TABBA BLOCK SEMINAR ROOM (MTS-7) BOARD DETAIL

Drawn By:- SH  
 Checked By:- SAMEEN  
 Scale:- N.T.S  
 Date:-  
 Project No:- 2025-126  
 Sheet Size:- A3  
 Drawing No:- AR-708

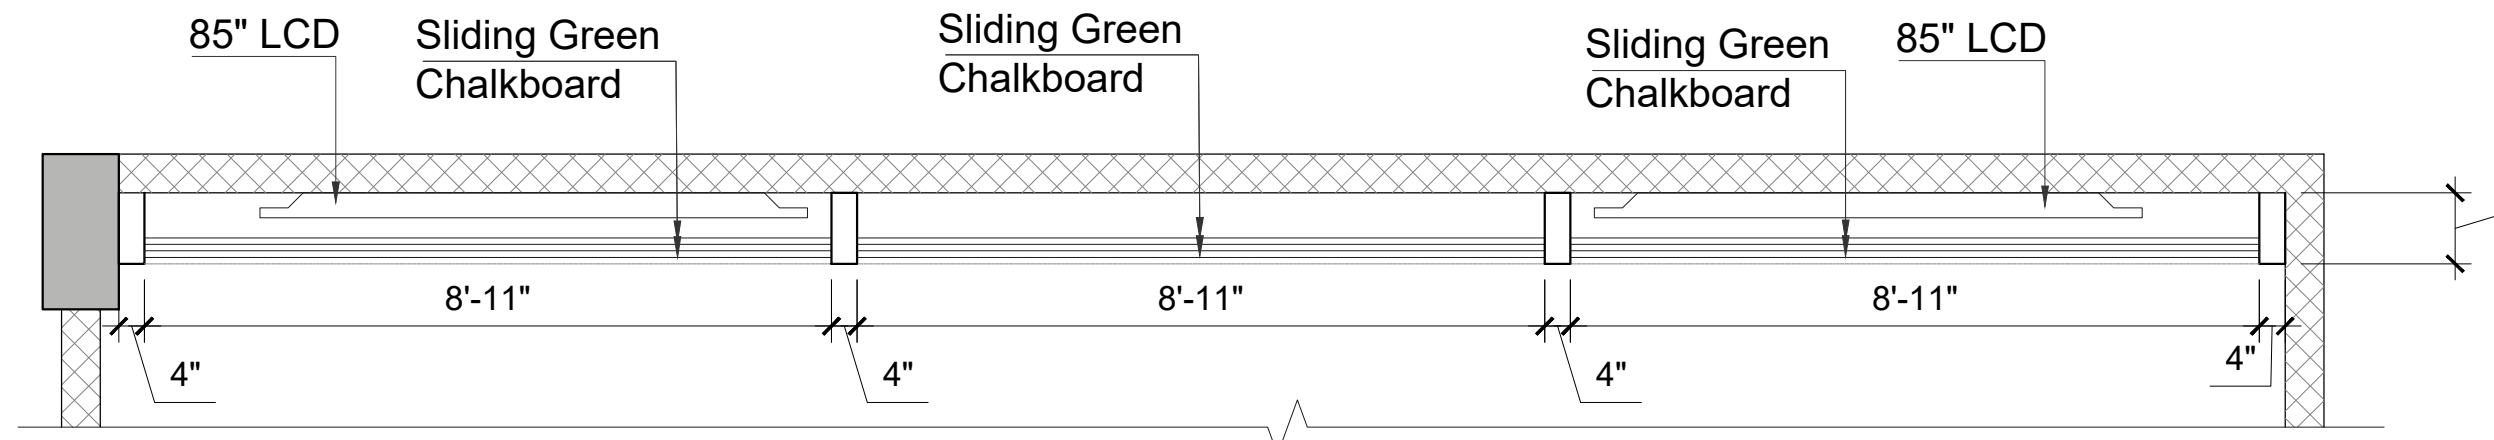

Tabba Seminar Room Board Detail Part Plan

Note: Depth May Be Adjusted As Per LCD Width



CLIENT:



IBA KARACHI - INSTITUTE OF BUSINESS ADMINISTRATION

ISSUE:

ISSUE FOR CONSTRUCTION

Drawing Title

TABBA BLOCK  
SEMINAR ROOM (MTS-7)  
3D VIW - 02

Drawn By:- SH

Checked By:- SAMEEN

Scale:- N.T.S


Date:-

Project No:- 2025-126

Sheet Size:- A3

Drawing No:-

AR-709

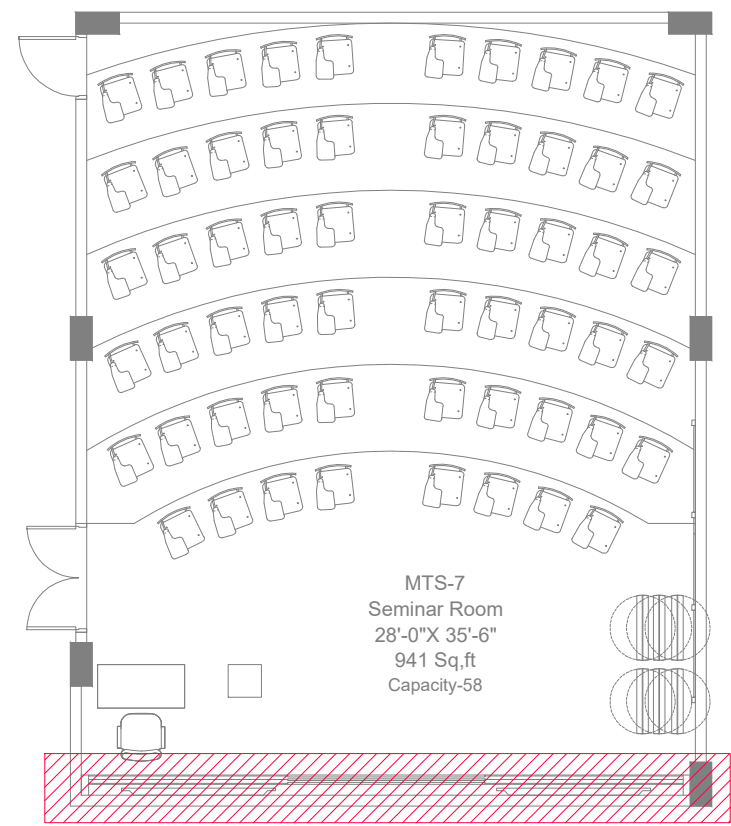

1 KEY PLAN  
Scale: N.T.S


CLIENT:  
 Institute of Business Administration Karachi  
 IBA KARACHI - INSTITUTE OF BUSINESS ADMINISTRATION

ISSUE:  
 ISSUE FOR CONSTRUCTION

ARCHITECTS:

Drawing Title  
 TABBA BLOCK  
 SEMINAR ROOM  
 ISOLATION-07

Drawn By:- SH  
 Checked By:- SAMEEN  
 Scale:- N.T.S  
 Date:- 13-09-2025  
 Project No:- 2025-225  
 Sheet Size:- A3  
 Drawing No:-  
 AR-710

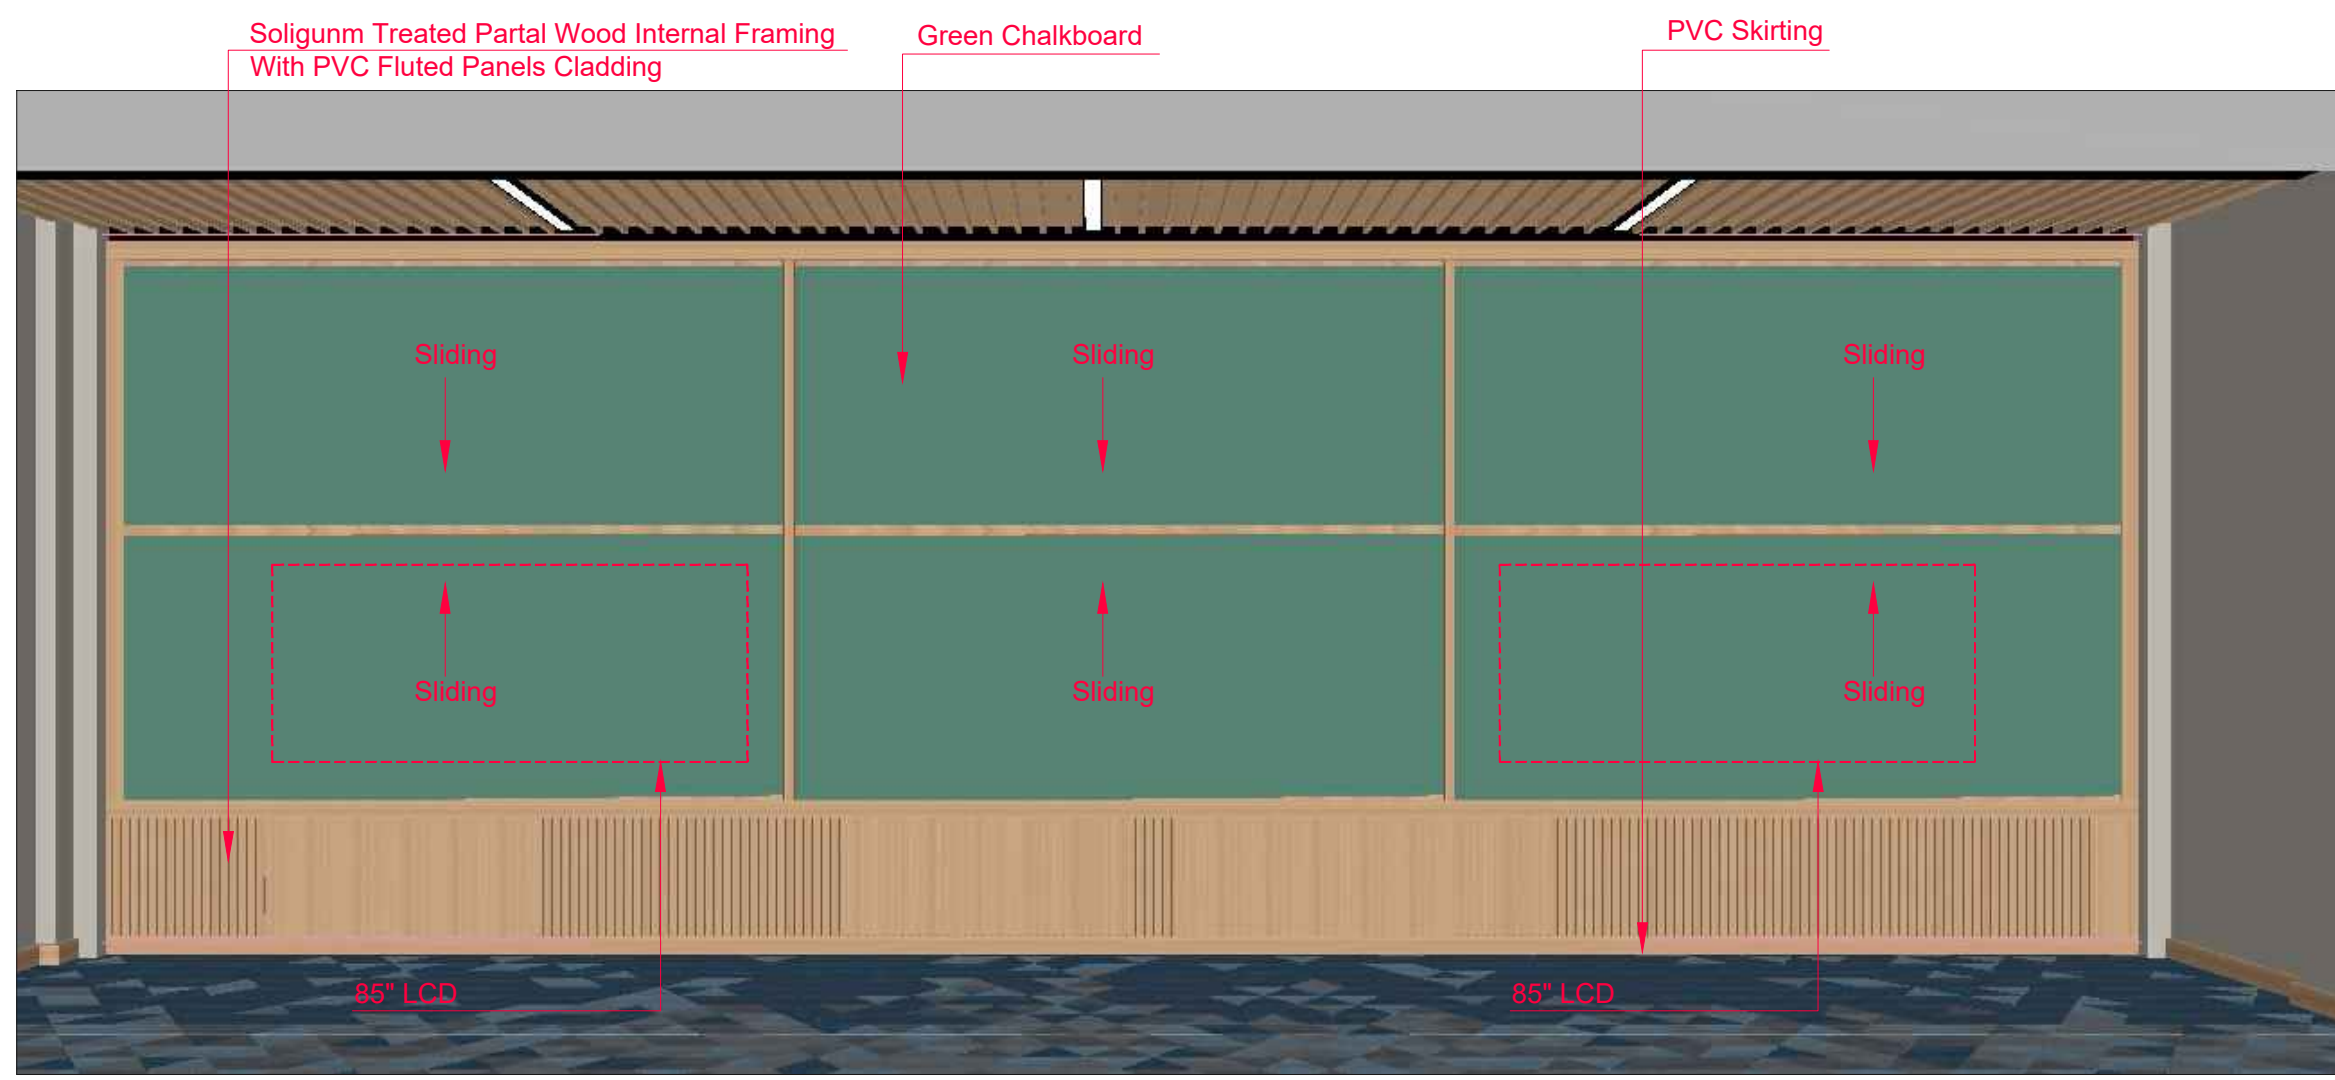

1 ISOLATION-07  
Scale: N.T.S