


GENERAL NOTES:

1- ALL LEGENDS REFER
DWG.NO. A+55-P-01

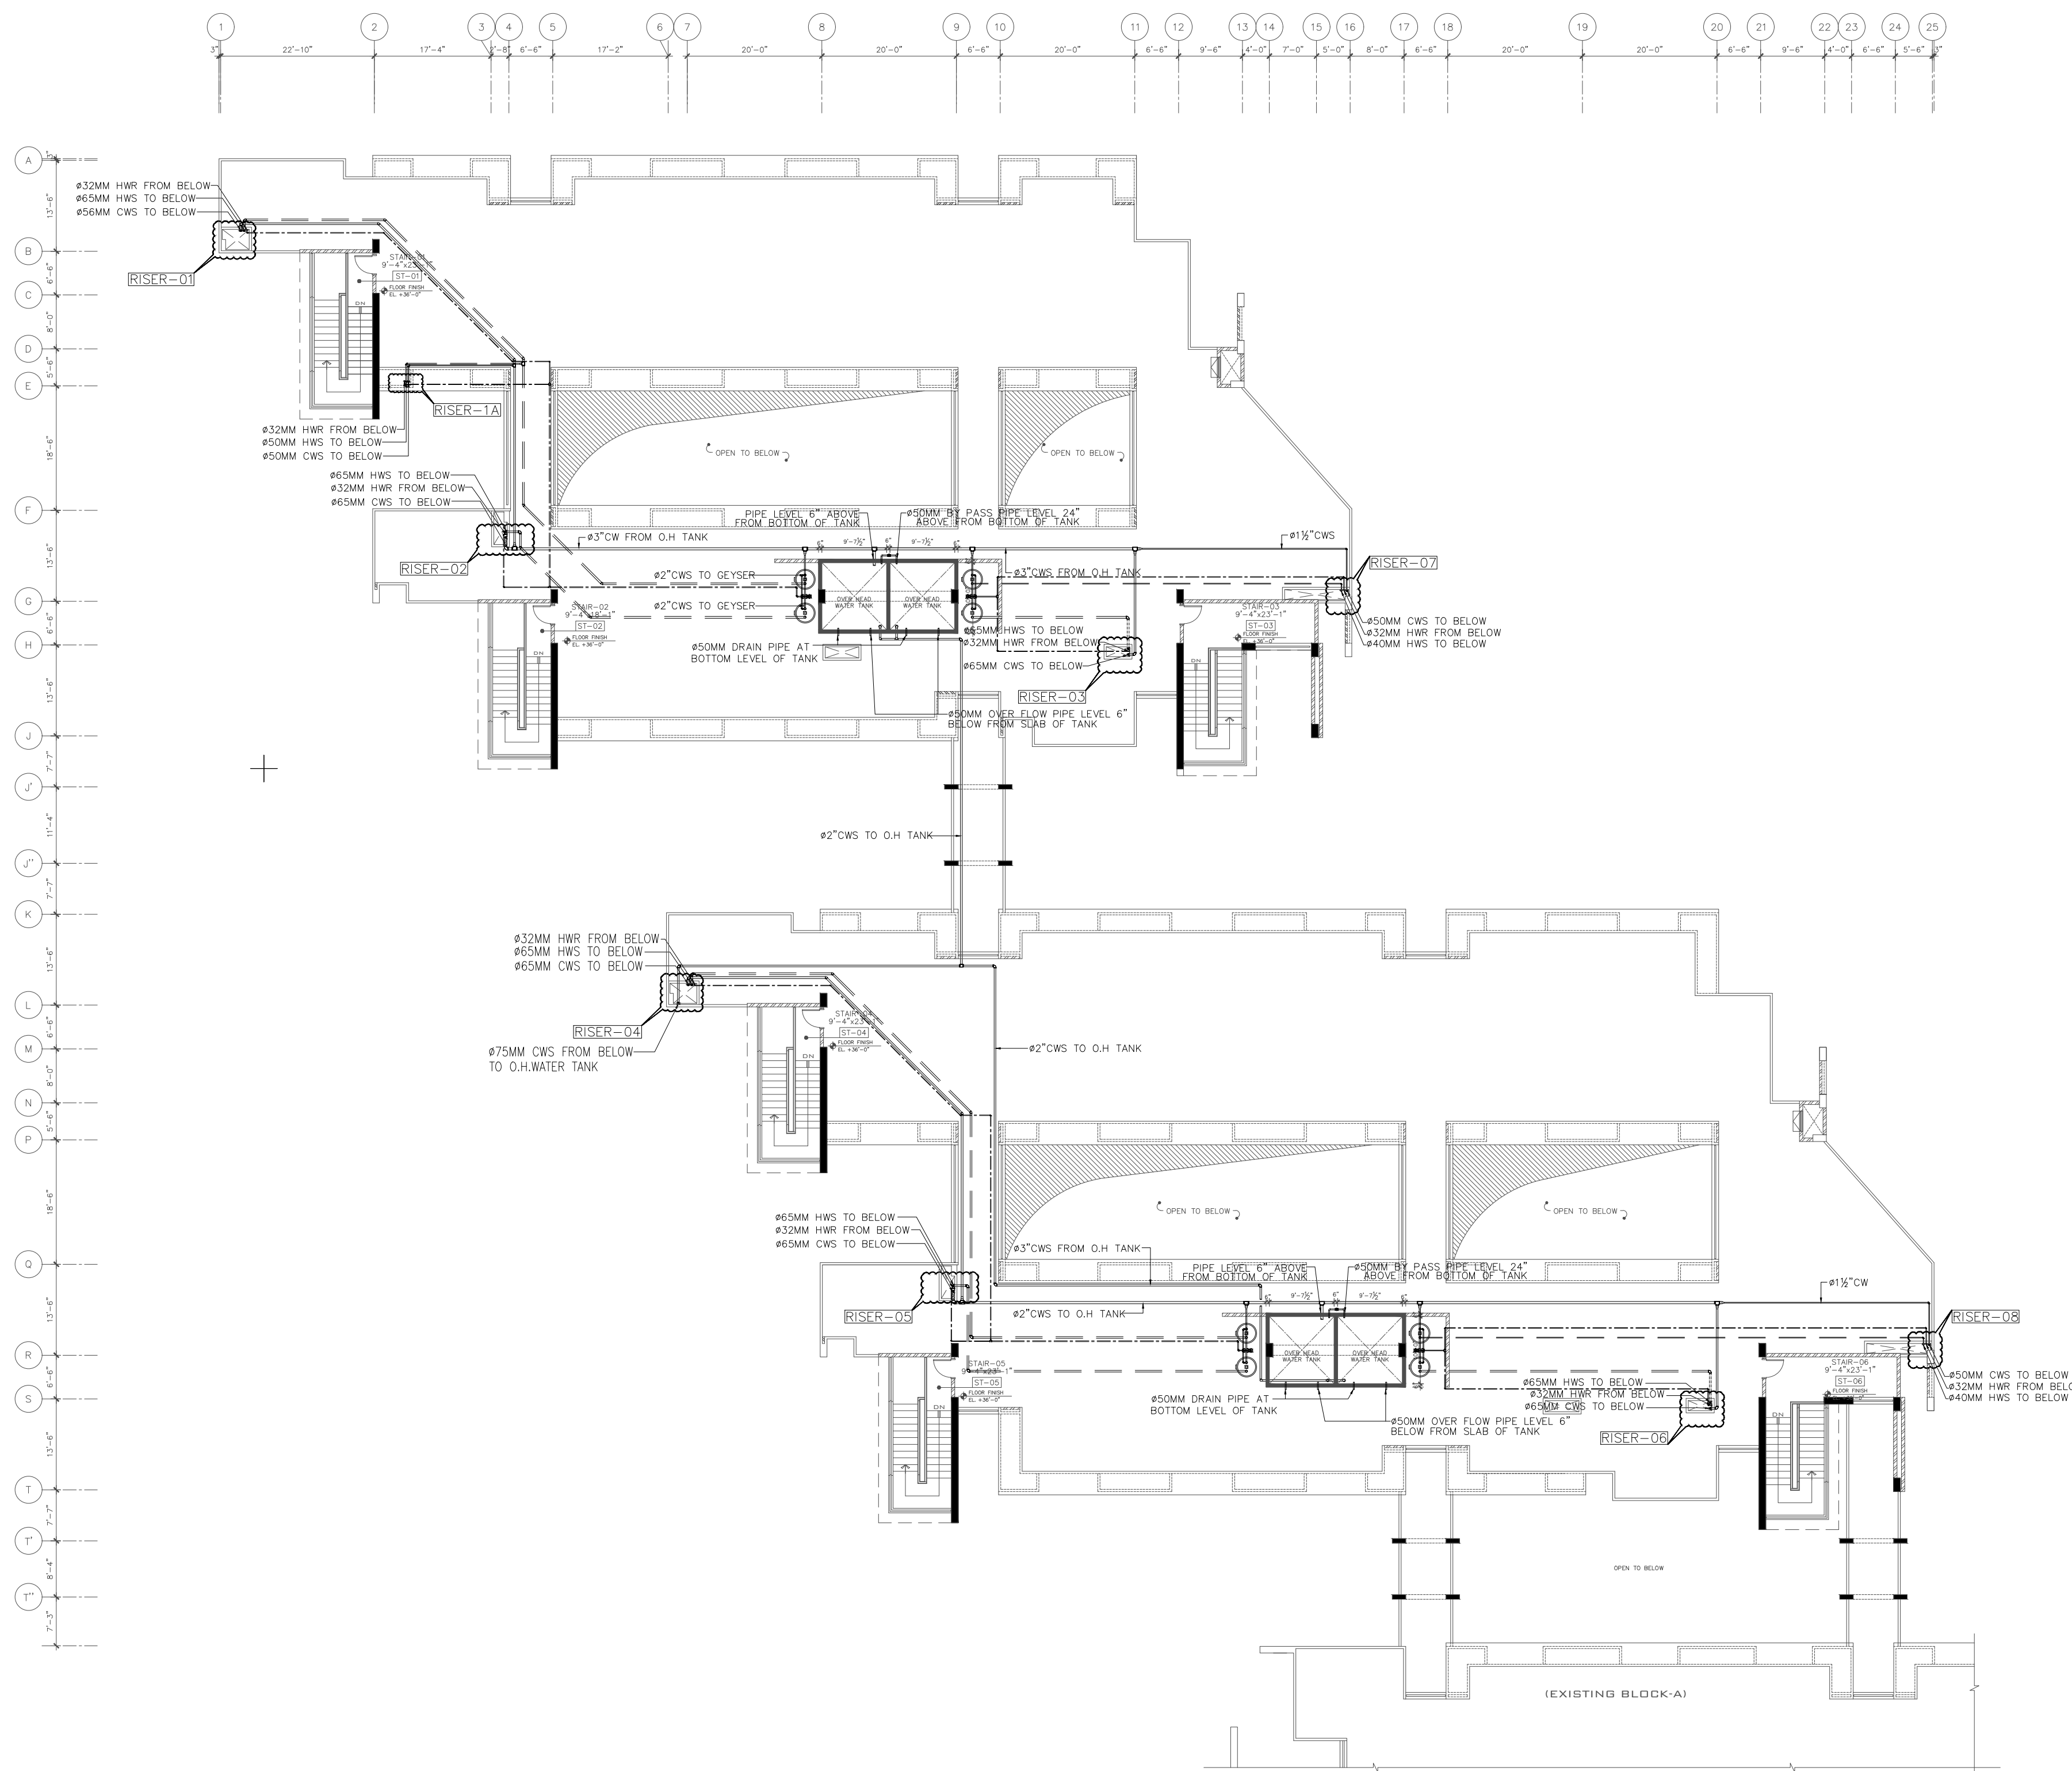

NO.	DATE	REVISION	DESCRIPTION
03	29-06-2015	02	REVISED AS PER NEW LAYOUT
02	15-05-2014	01	CONSTRUCTION DRAWING
1	28-02-2014	00	TENDER DRAWING

Job :

IBA
NEW BOYS' HOSTEL
MAIN CAMPUS KARACHI

Title :

**WATER SUPPLY ARRANGEMENT
FOR ROOF**

M & P CONSULTANT

A+ Engineers
Suite # 206, 2nd Floor, Anam Blessings
Shahrah-e-Faisal, Karachi, Pakistan
Phone: 021-3432466/34325102
Email: info@aplusengineers.com
aplusengineers@gmail.com
URL: www.aplusengineers.com

Design Consultant :

N E A D J L M L A B B I G L R G A R T A I M V I E
(PVT.) LTD.

14-G, LANE 7, MAIN KHE-BUKHARI COMMERCIAL,
PHASE - VI, D.H.A., KARACHI, PAKISTAN.
TEL: +92-21-35242699-35242692-35857997, 35857990
FAX: +92-21-35857986

STAMP :

TENDER DRAWING

Job Arch : Shabih Haider	Cad By : SH.DANISH
Checked: Z.B. / A.N.	Job No : 55
Date : APRIL 15, 2017	Scale : 1/16"=1'-0"
NORTH	Drawing No

55-P-06