


Table Layout

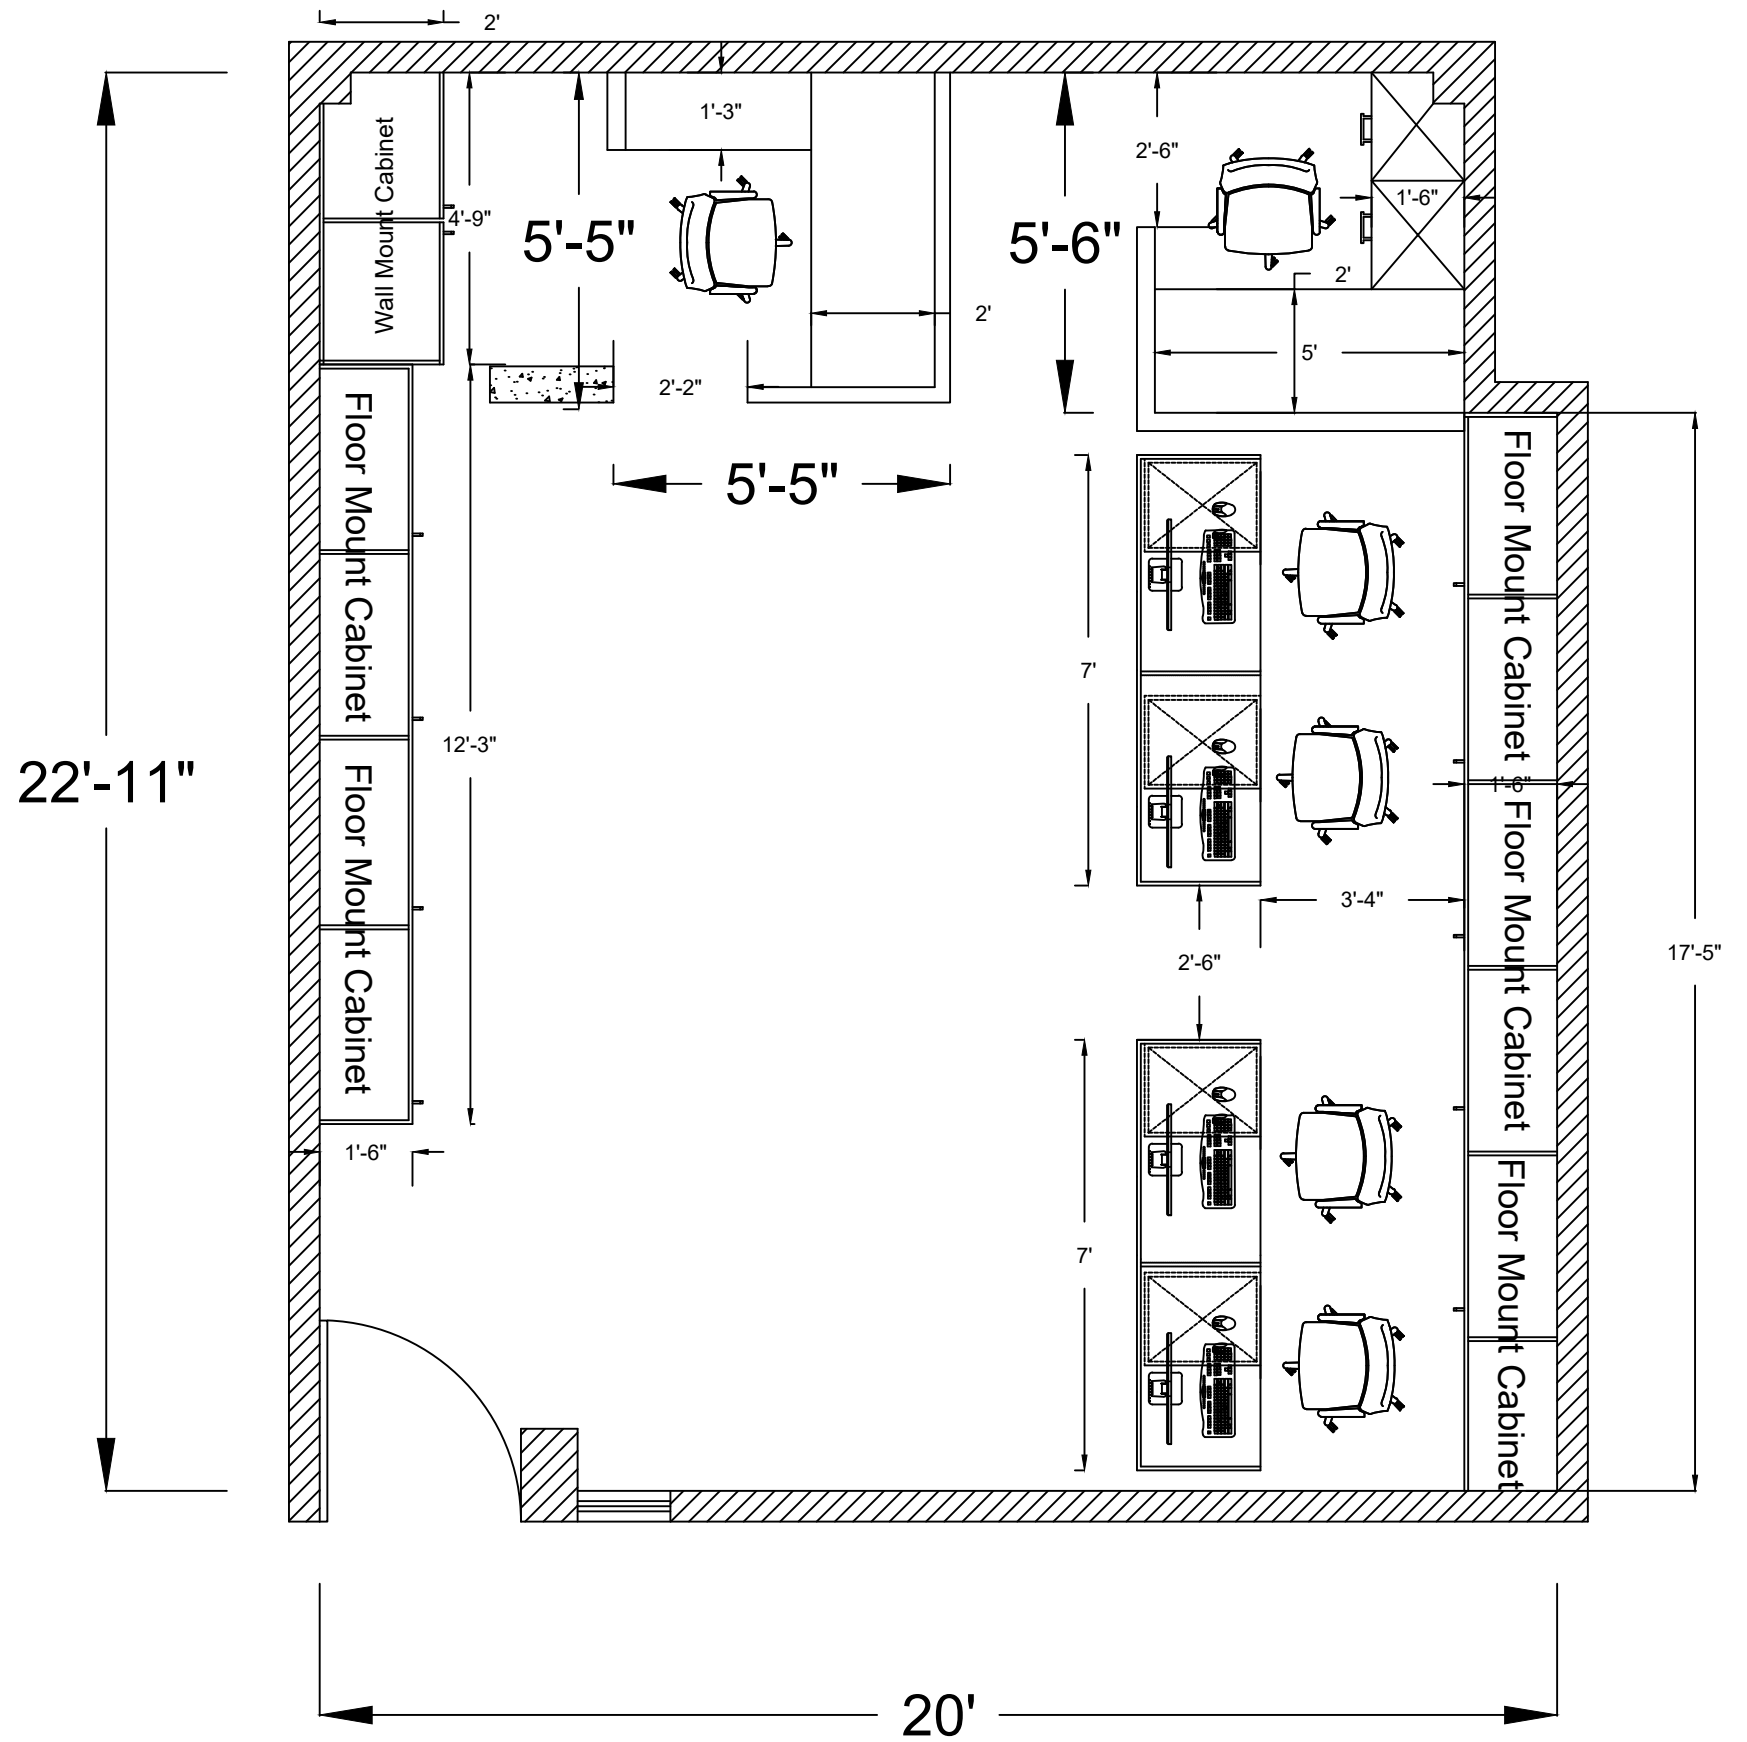

ITC OFFICE LAYOUT NBP