


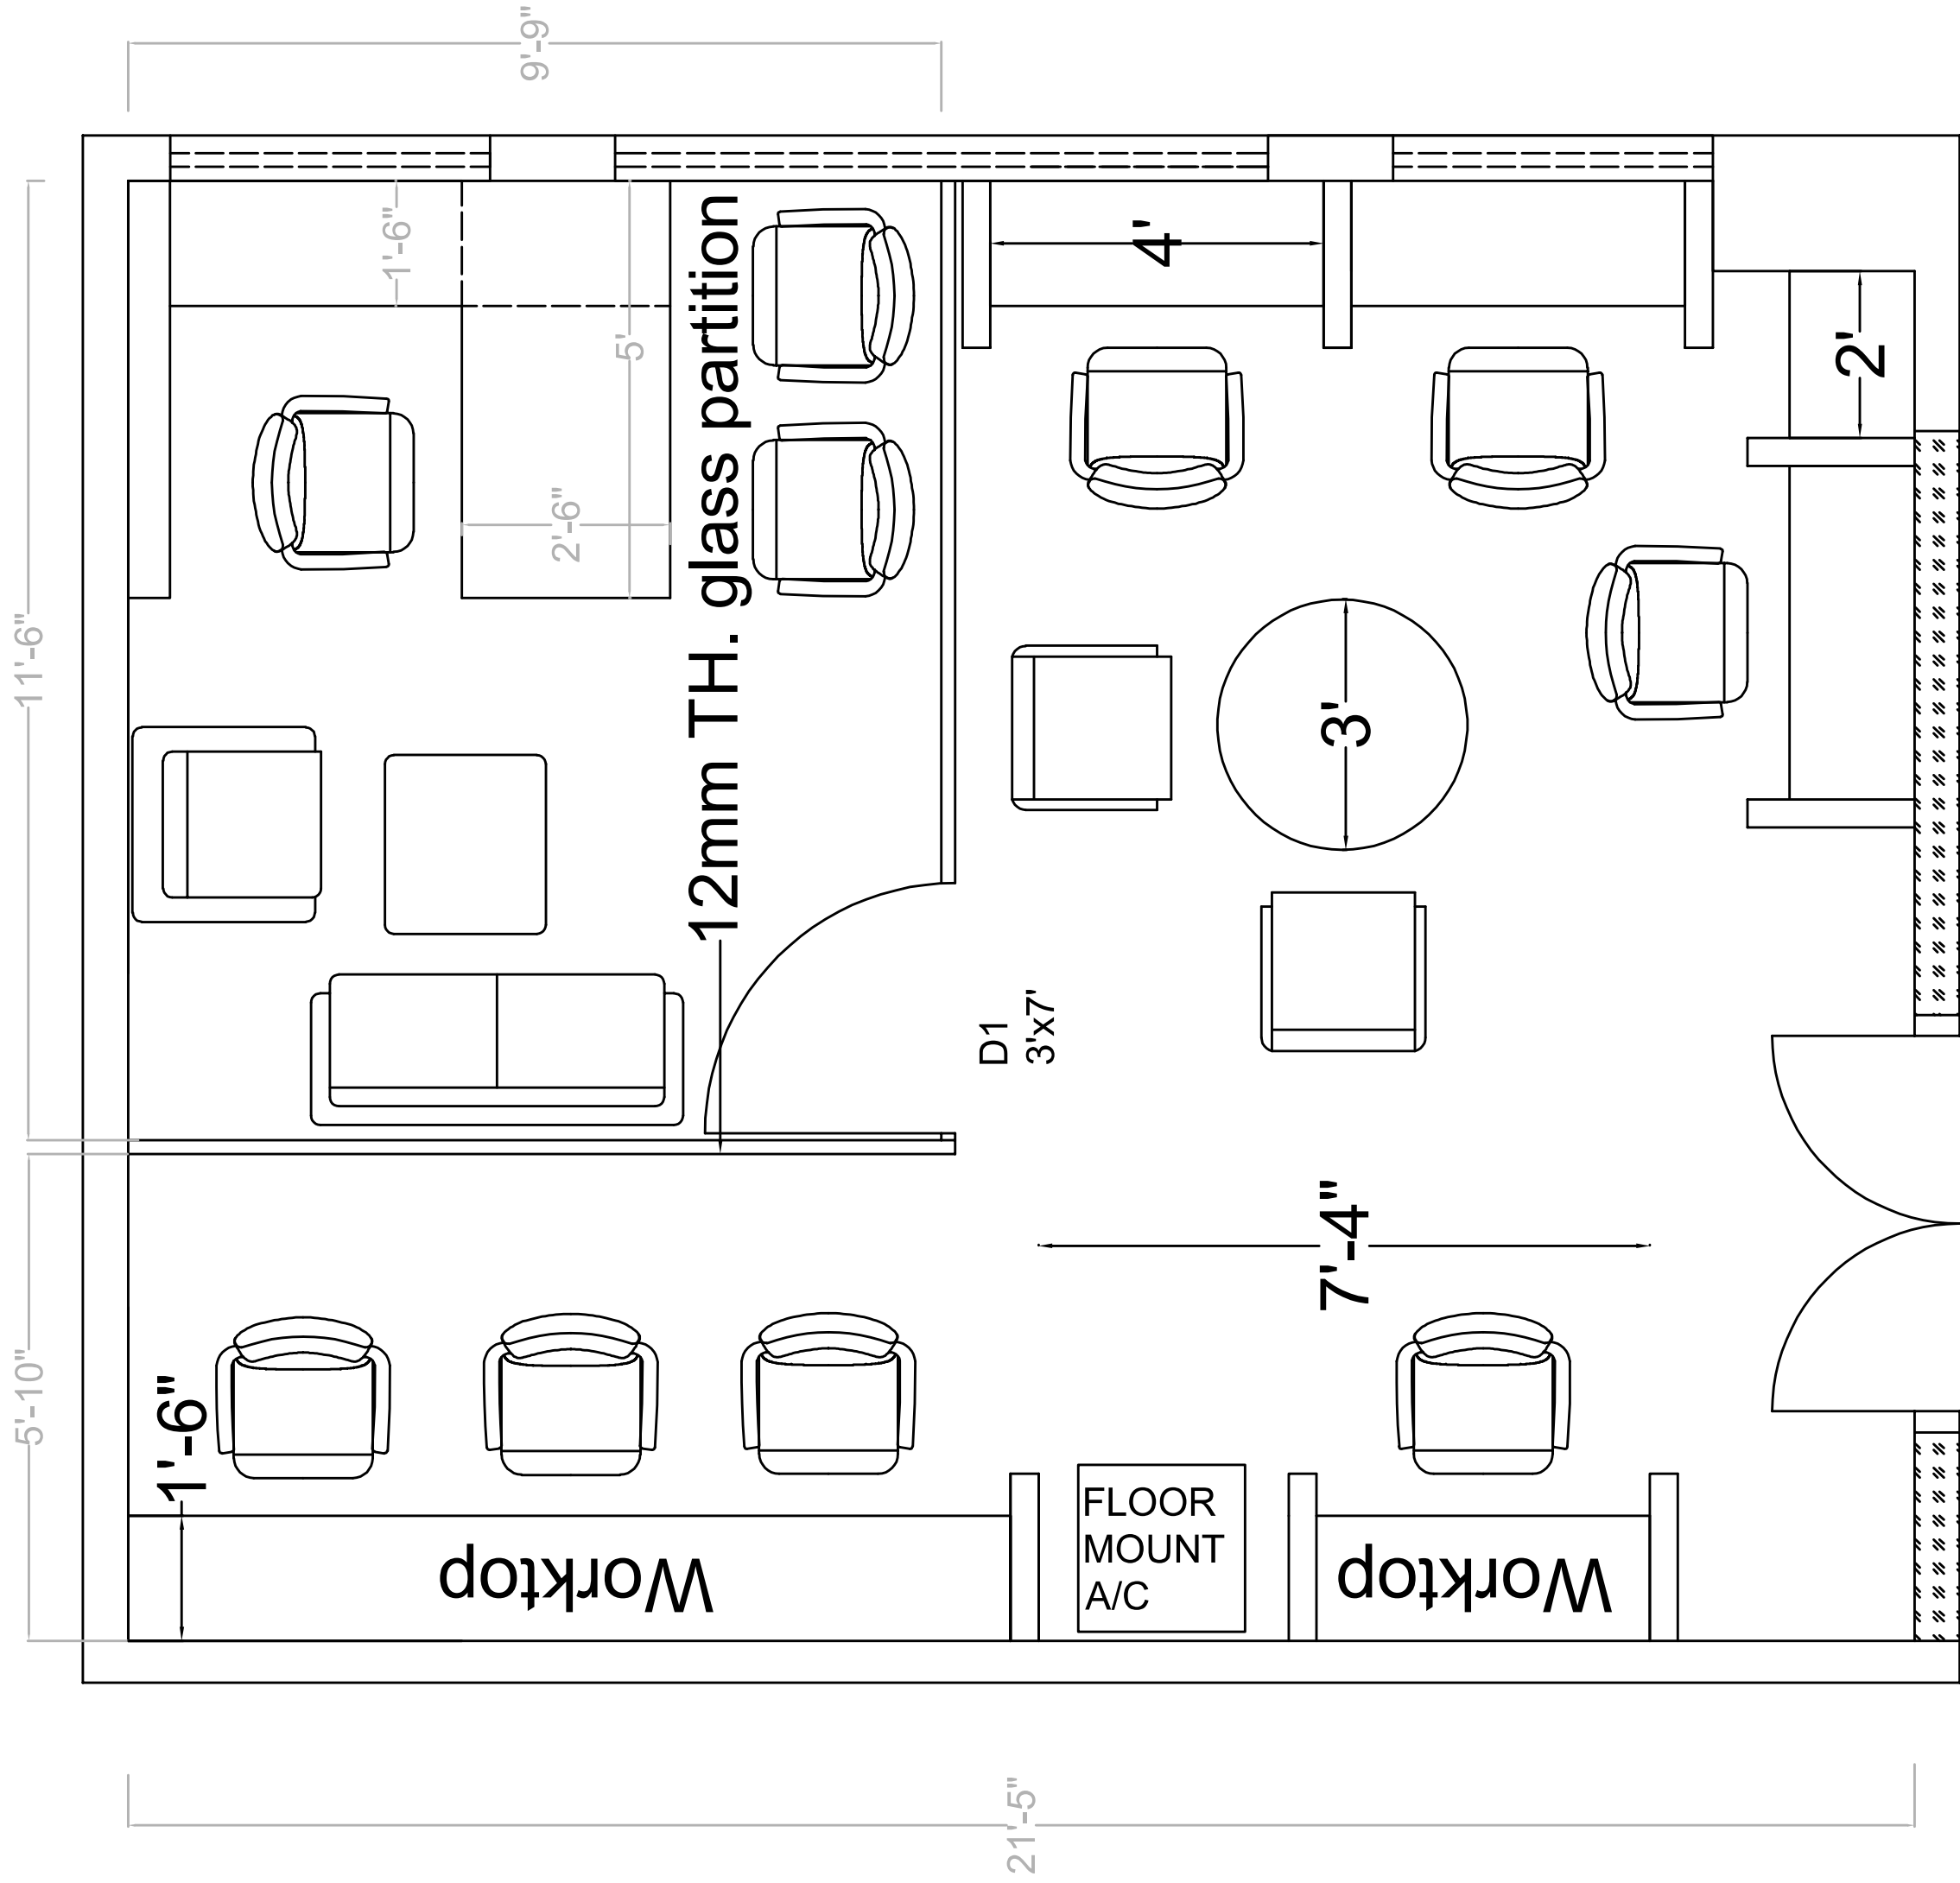

MARCOM OFFICE LAYOUT PLAN
CITY CAMPUS FAYSAL BUILDING